


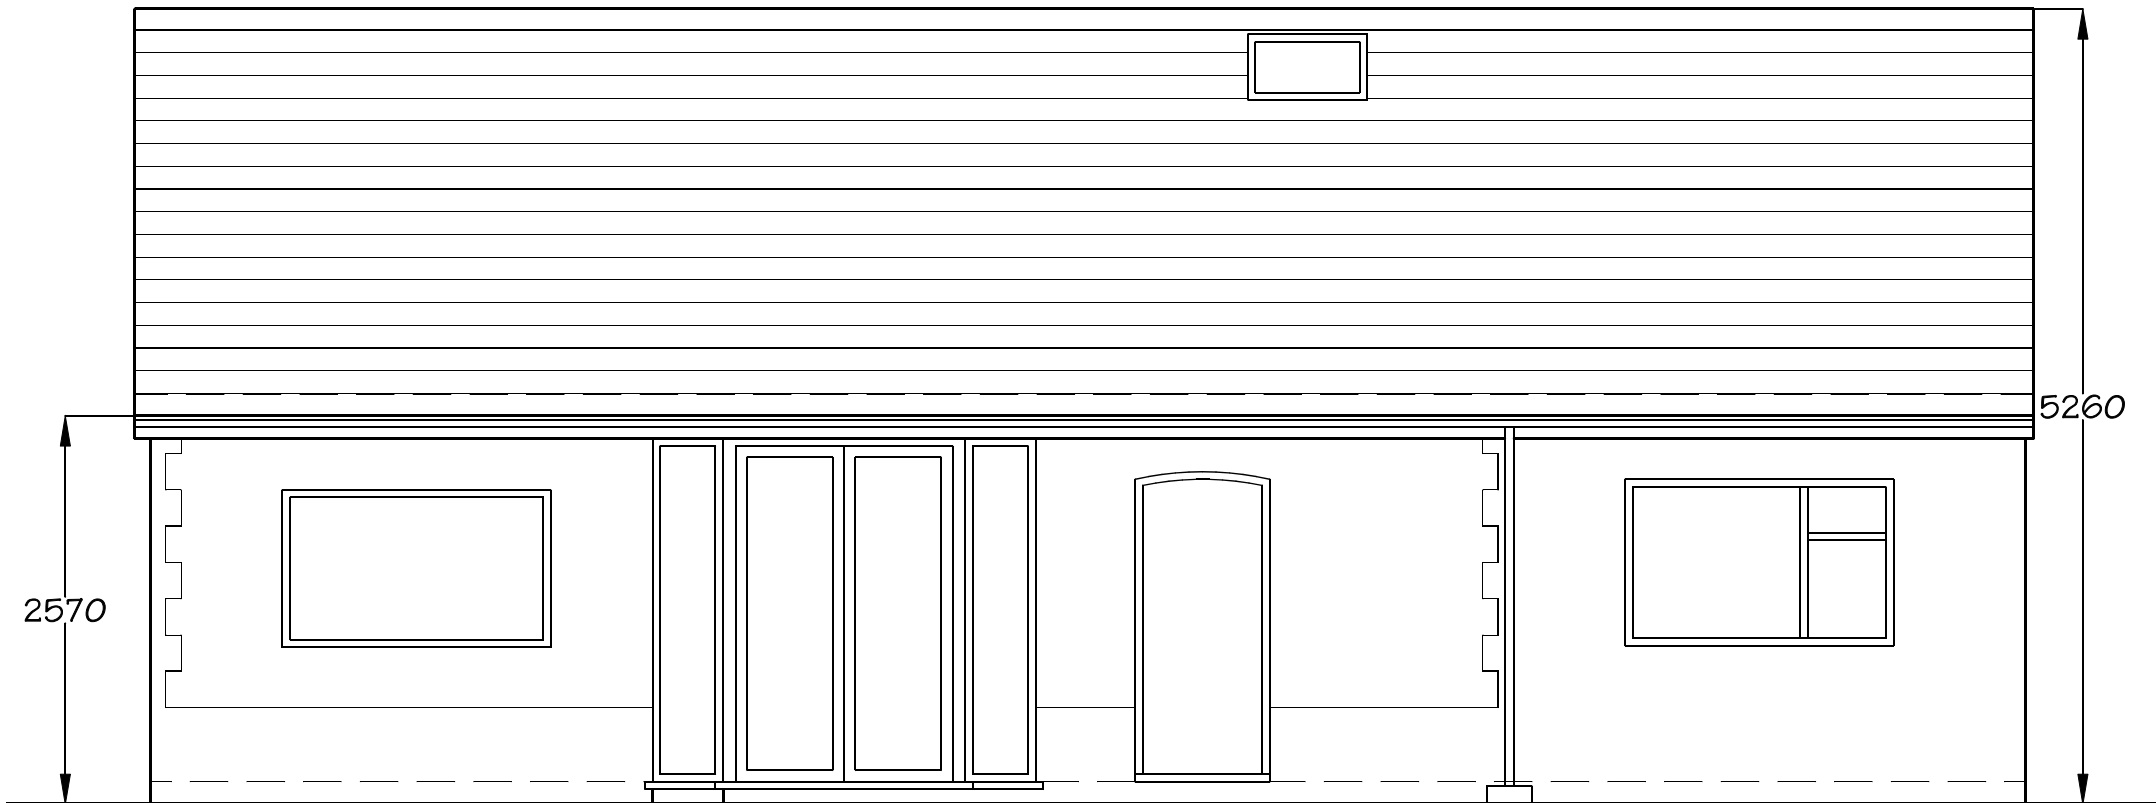

Materials:

Roof - grey plain concrete tiles

Walls - white painted render / red facing brickwork

Windows - white coloured u.p.v.c.

Doors - white coloured u.p.v.c.

PD Construction Consultants


7 Beech Street, Clitheroe, Lancs

BB7 2LL

tel: 07976 771297

email: pdcc@hotmail.co.uk

metres

 

PLANNING ISSUE

Client: Andrew Carney		
Project: Proposed Alterations 86 Whalley Road Langho		
Dwg title: Proposed Rear Elevation (SE)		
Scale @ A4: 1:50	Date: 10.08.24	Drawn by: PD
Drawing no. 1642 - 12	Rev. A	