




1 | North Elevation - Art Lobby and Classroom Demolition

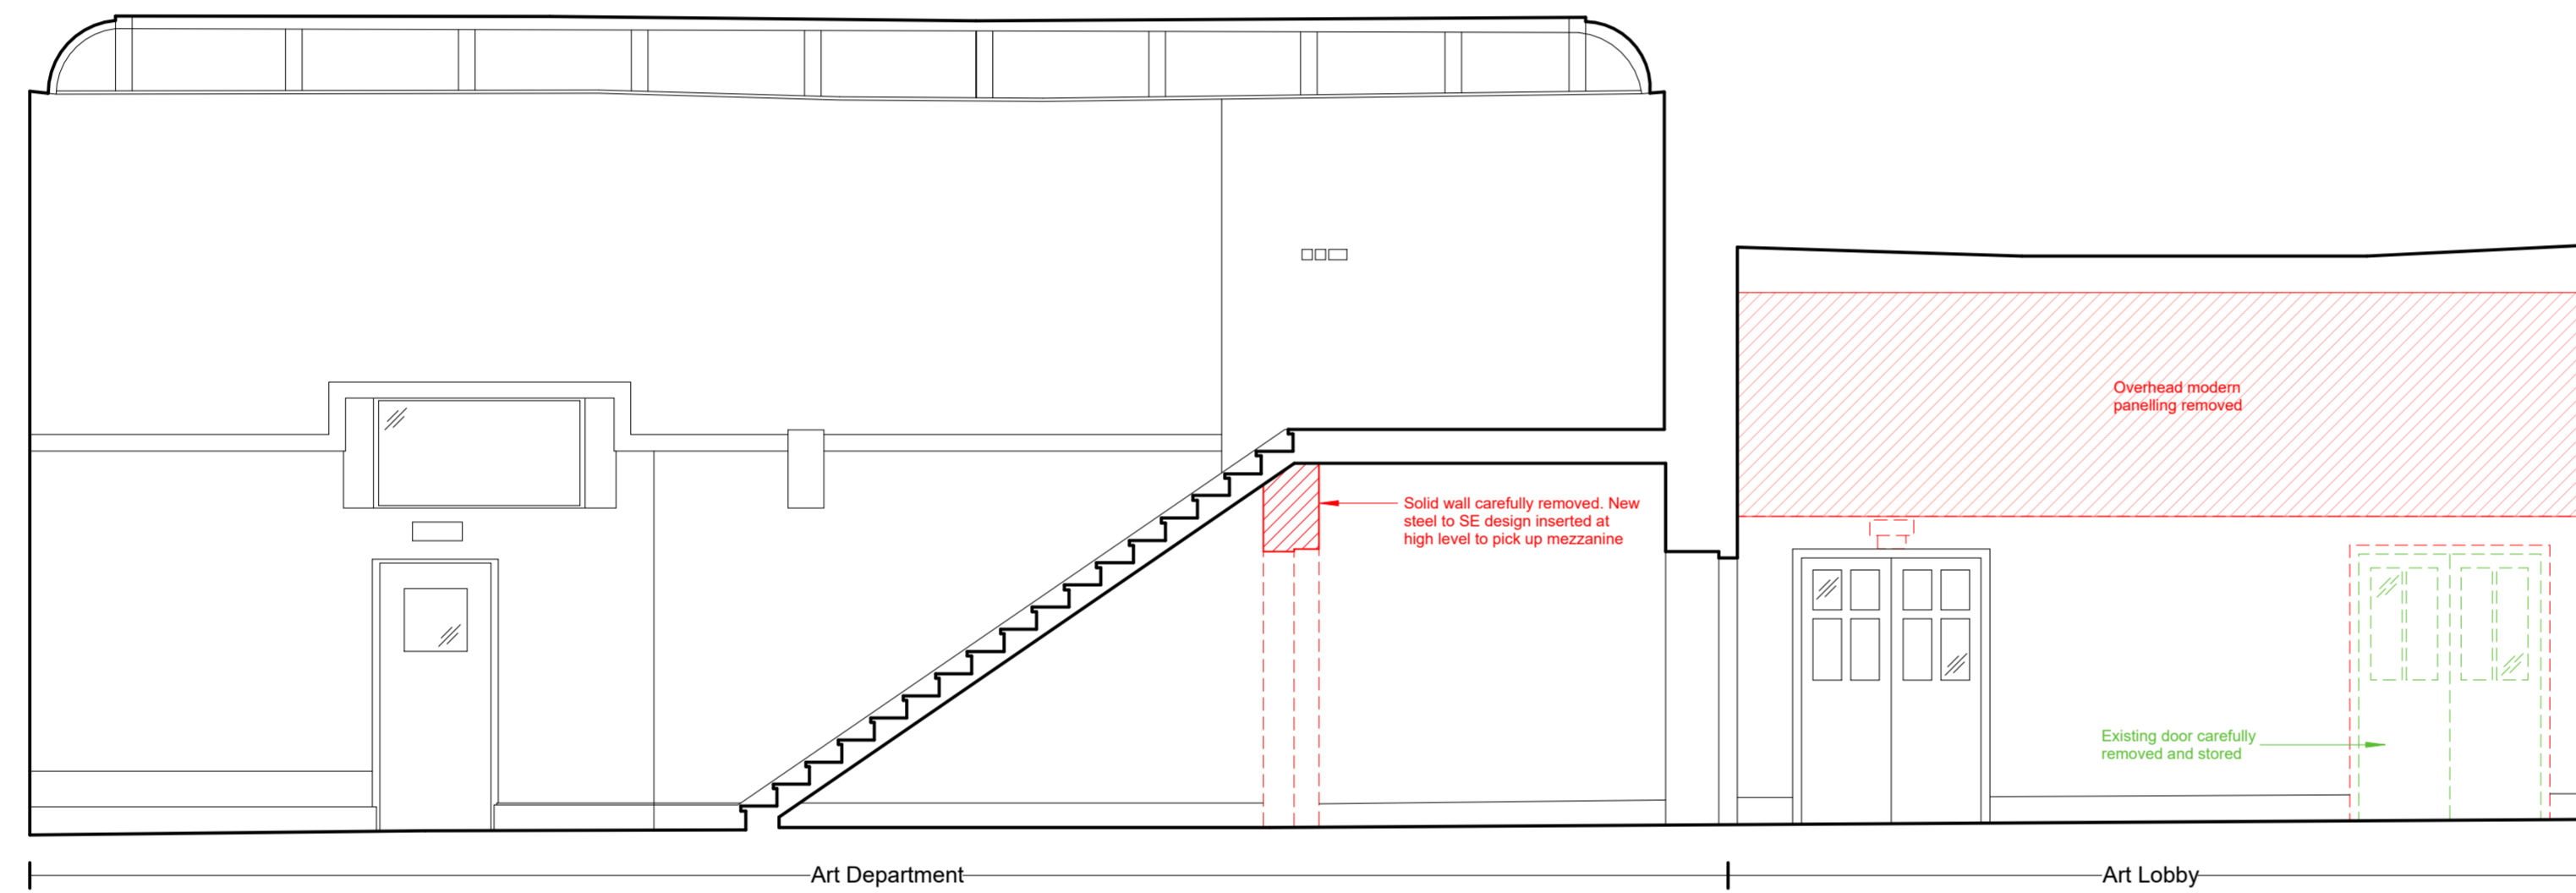


2 | South Elevation - Art Lobby and Classroom Demolition

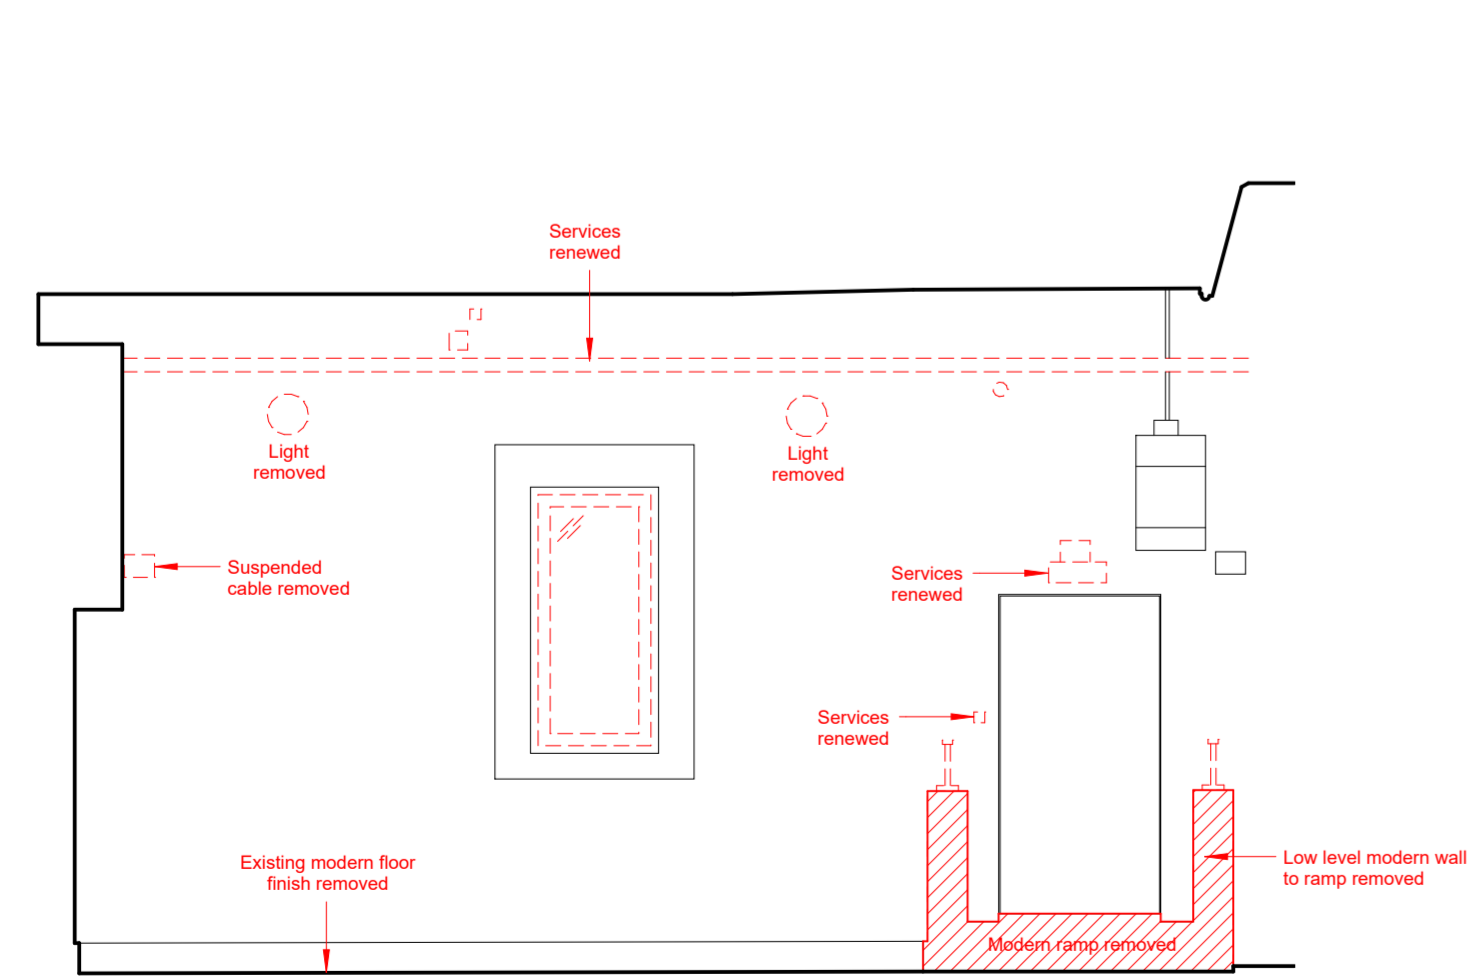

3 | West Elevation - Art Lobby Demolition

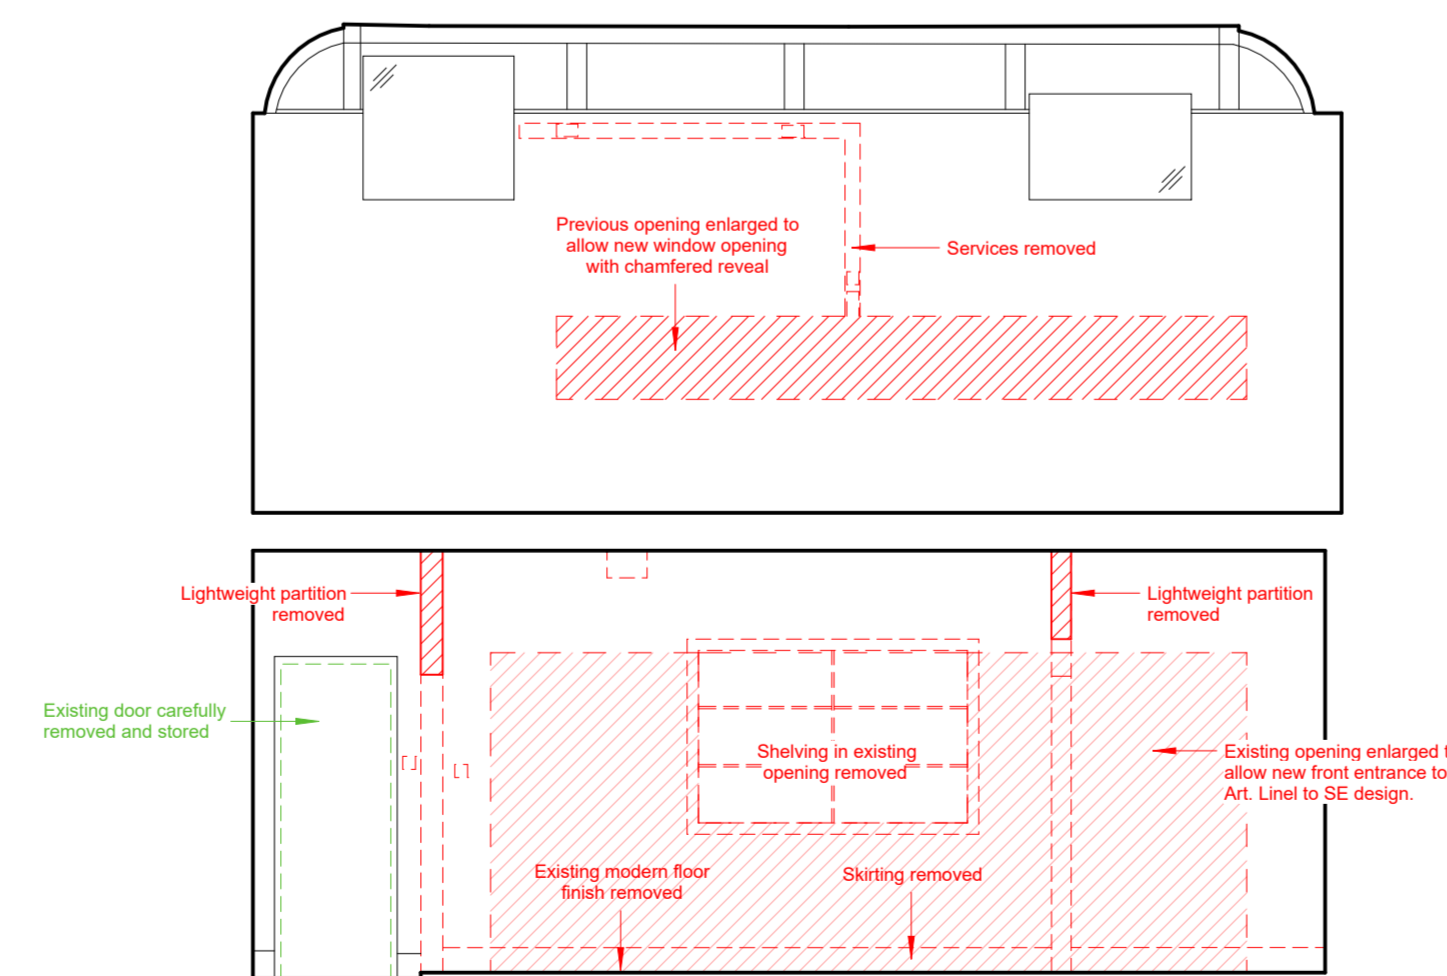

4 | West Elevation - Art Classroom Demolition

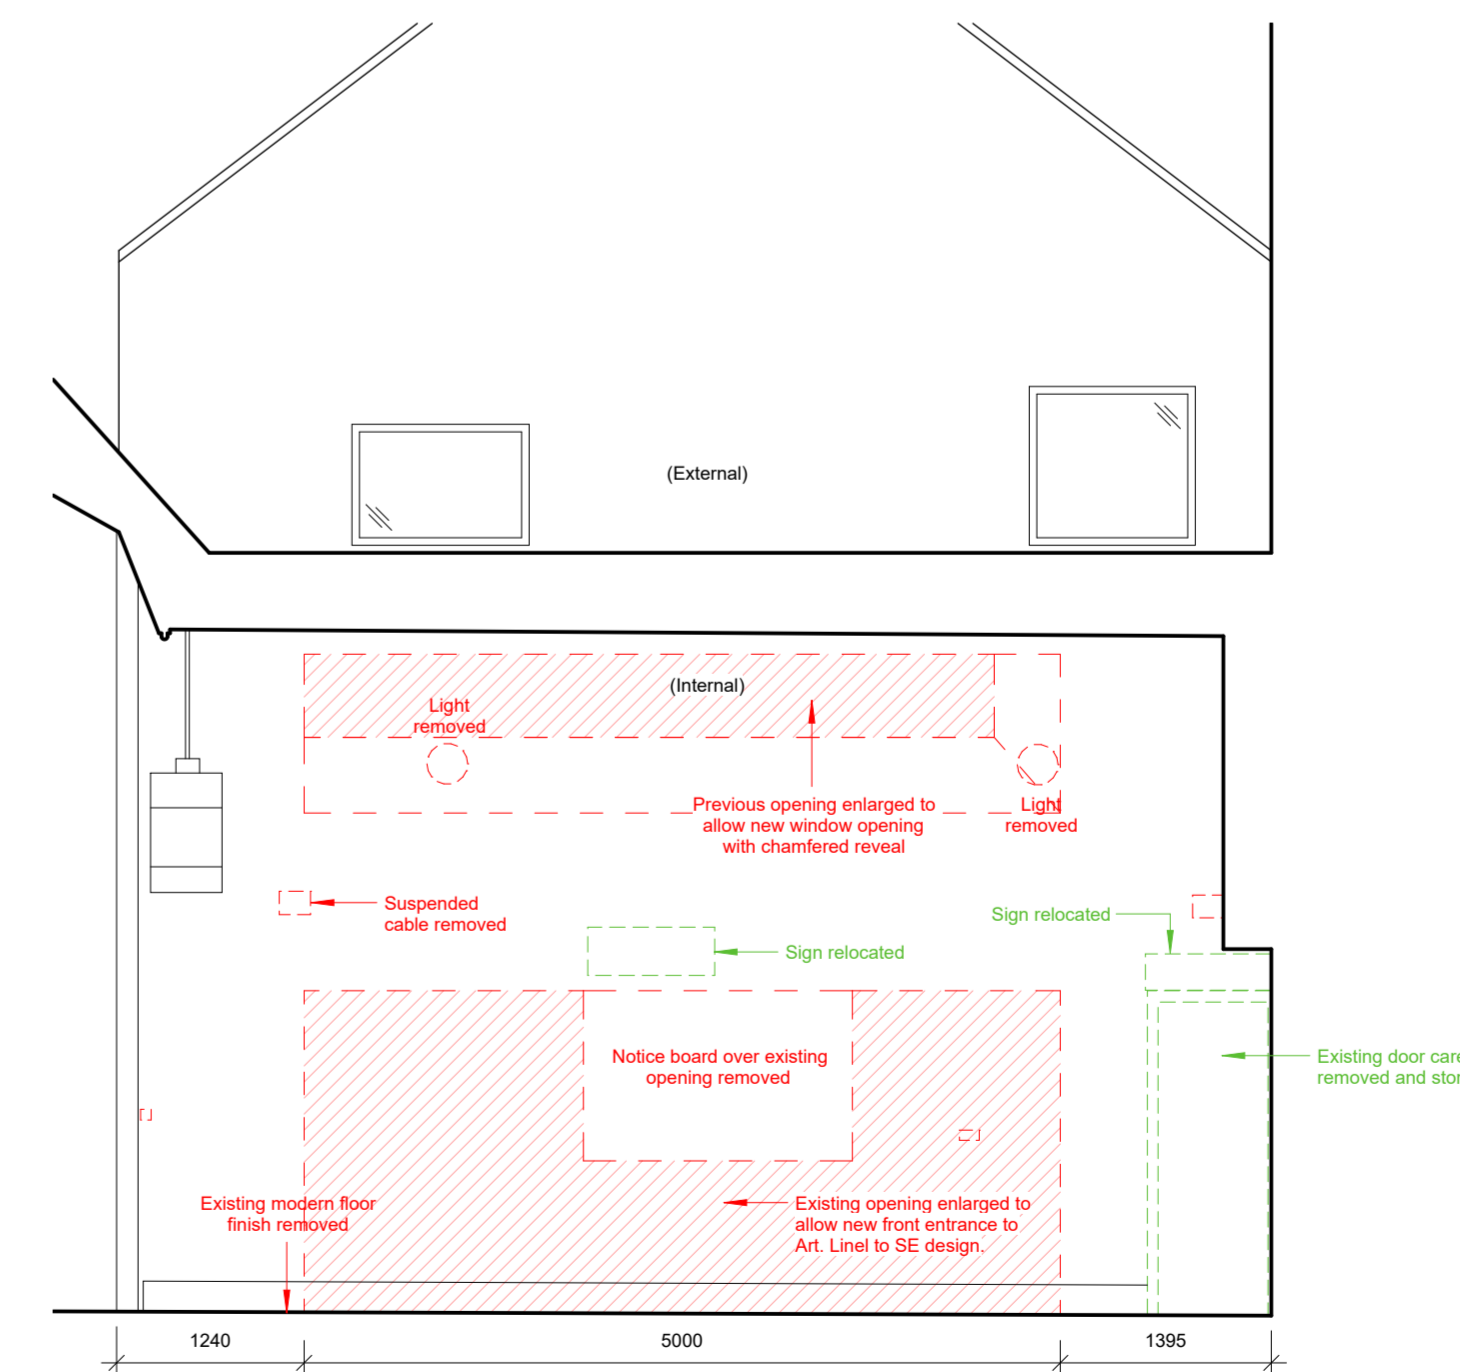


5 | East Elevation - Art Lobby Demolition

Notes

1. Do not scale this drawing.
2. All dimensions must be checked on site and any discrepancies verified with the architect.
3. Unless shown otherwise, all dimensions are to structural surfaces.
4. Drawing to be read with all other issued information. Any discrepancies to be brought to the attention of the architect.
5. This drawing is the copyright of Levitt Bernstein and may not be copied, altered or reproduced in any form, or passed to a third party without license or written consent.
6. This document is prepared for the sole use of Stonyhurst College and no liability to any other persons is accepted by Levitt Bernstein. Levitt Bernstein accepts no liability for use of this drawing by parties other than the party for whom it was prepared or for purposes other than those for which it was prepared.
7. Unless indicated otherwise, all Structural and MEPH information shown in this architectural drawing has been designed and modelled by the relevant consultants, who have complete design responsibility for those elements.

This is not a construction drawing, it is unsuitable for the purpose of construction and must on no account be used as such.

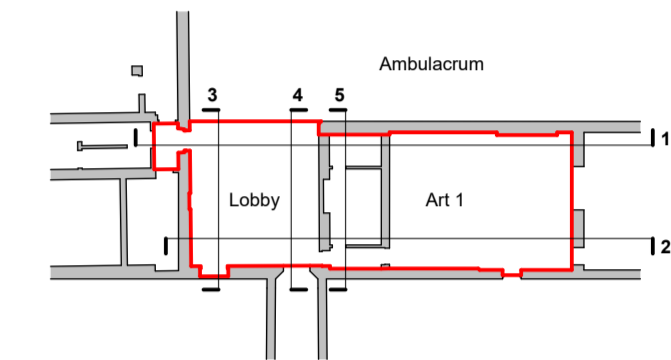

KEY

- Scope of Works
- - - Existing to be removed
- - - Existing carefully removed and stored / relocated
- ▨ Existing wall to be carefully removed
- ⋯ Existing finishes removed

P02 16/04/2025 Listed Building Consent RL TF
 P01 11/04/2025 LB Drawing Pack 01 RL TF
 Rev Date Description Drawn / Checked

Project name

Art and Design
 Stonyhurst College

Drawing number Rev

4077A - LB - ZZ - ZZ - D - A - 1610 **P02**

Drawing

Demo Internal Elevations - Art

Purpose of issue

LBC

Scale First issue date

1 : 50 @ A1 11/04/25

Client

Stonyhurst College

London
 Thane Studios
 2-4 Thane Villas
 London N7 7PA
 +44 (0)20 7275 7676

Manchester
 Eastgate
 2 Castle Street
 Manchester M3 4LZ
 +44 (0)161 668 8740

Levitt Bernstein
 levittbernstein.co.uk

