

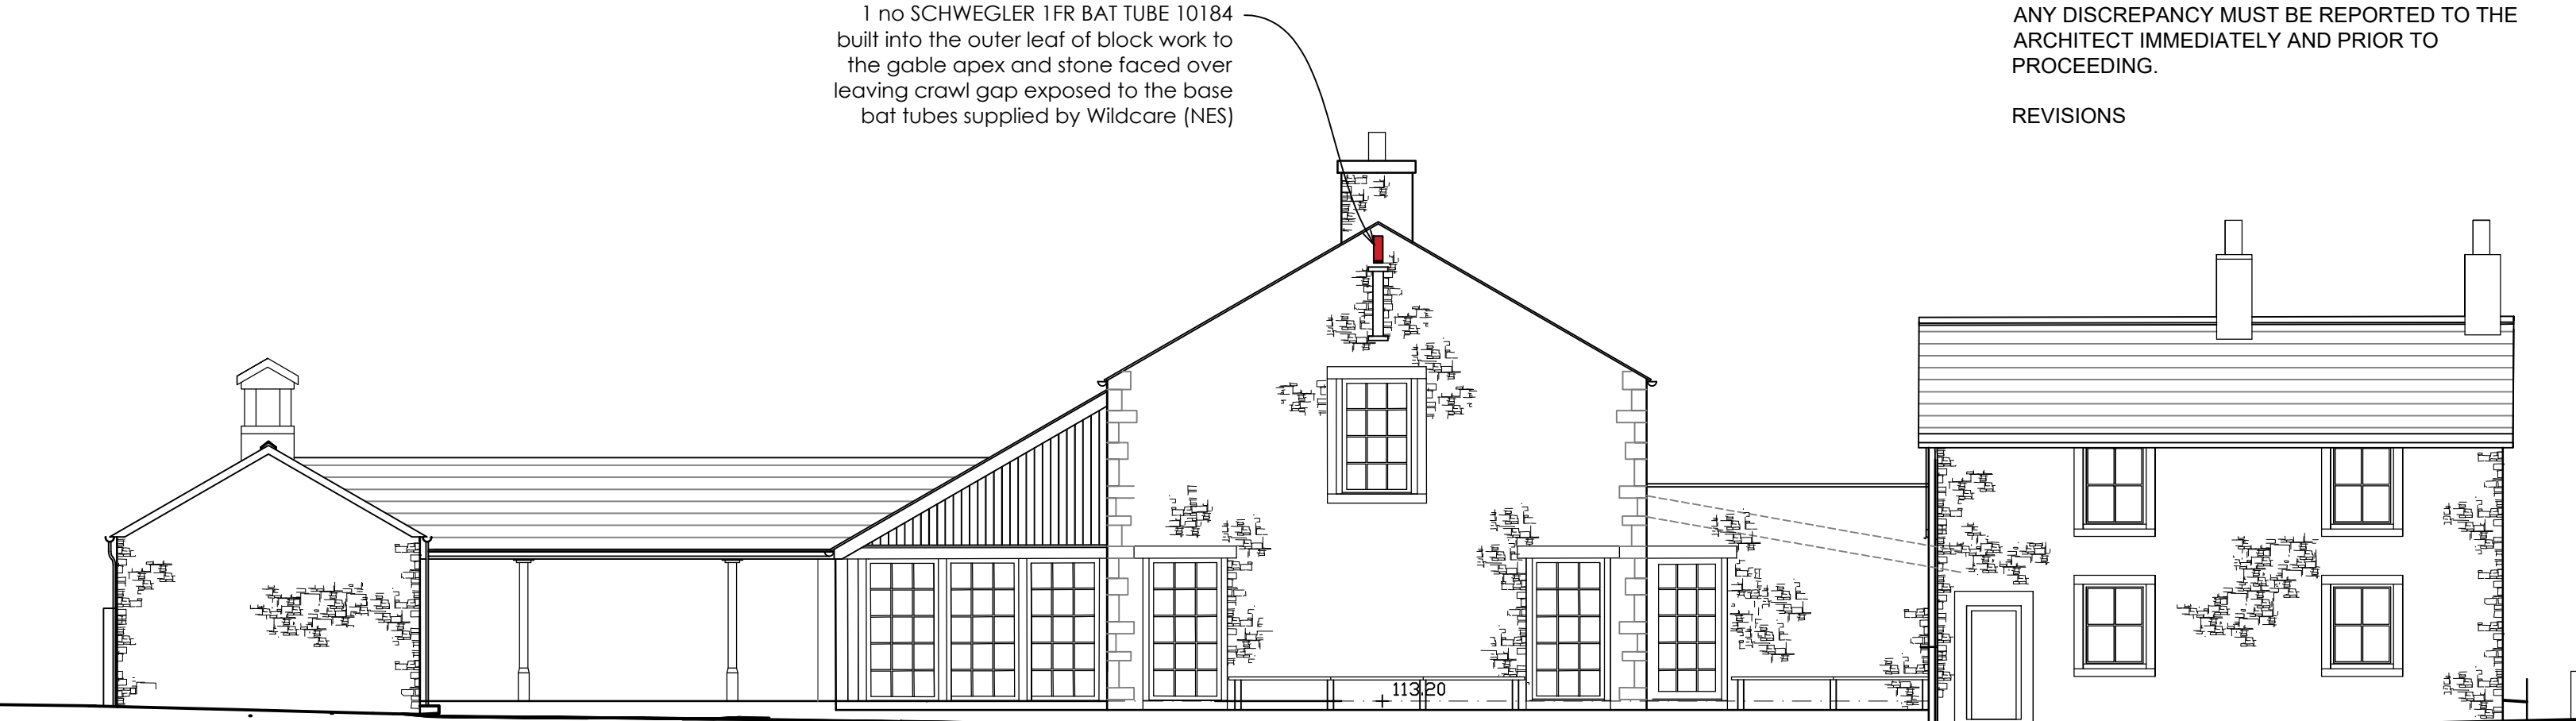


THIS DRAWING TOGETHER WITH THE DESIGN IS
COPYRIGHT OF THE ARCHITECT.
FIGURED DIMENSIONS SHOULD BE FOLLOWED
AND SCALED DIMENSIONS SHOULD BE CHECKED
WITH THE ARCHITECT.
ANY DISCREPANCY MUST BE REPORTED TO THE
ARCHITECT IMMEDIATELY AND PRIOR TO
PROCEEDING.


REVISIONS

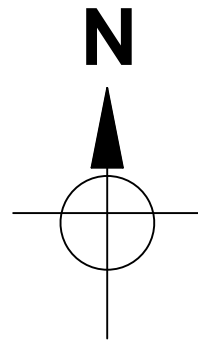


PROPOSED BAT BOX POSITIONS - SOUTH ELEVATION

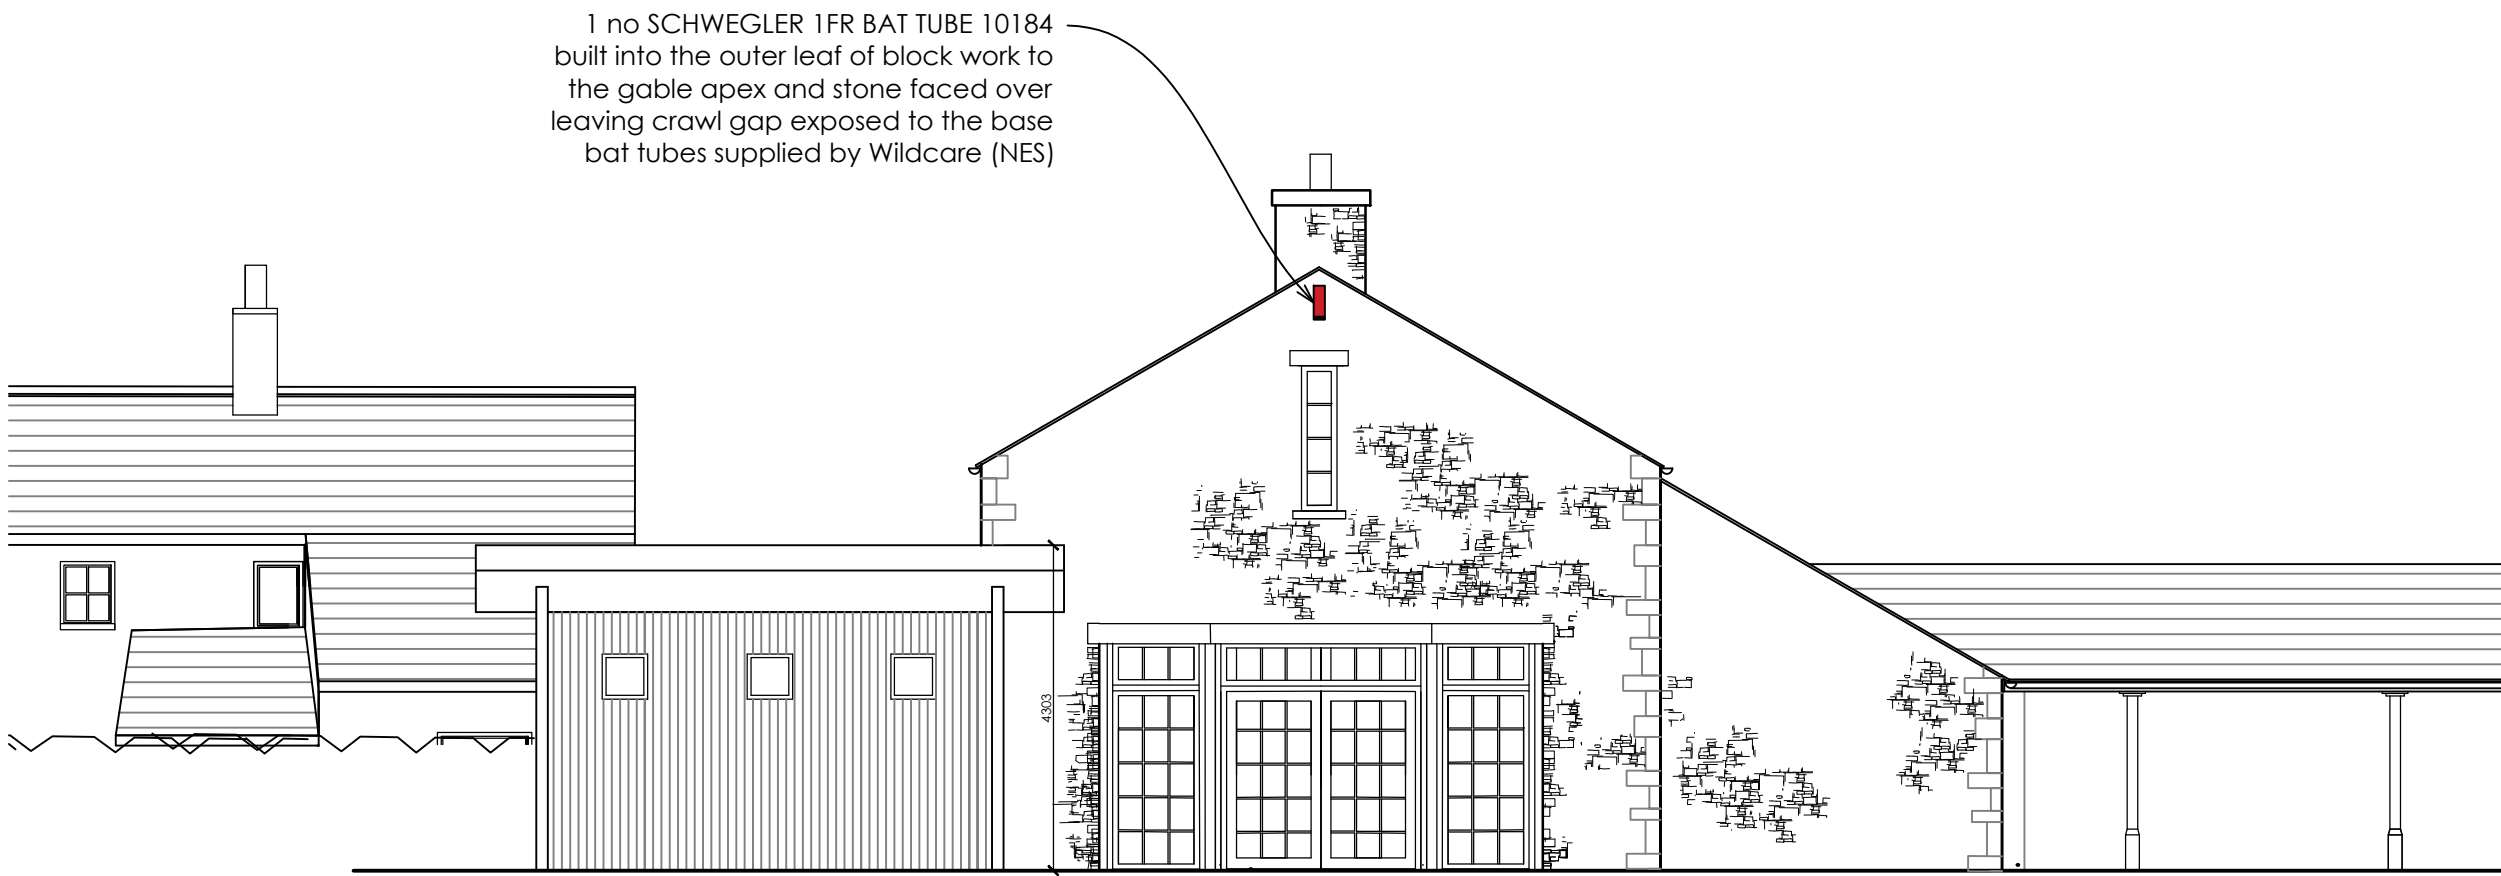

PROPOSED BAT BOX POSITIONS - NORTH ELEVATION

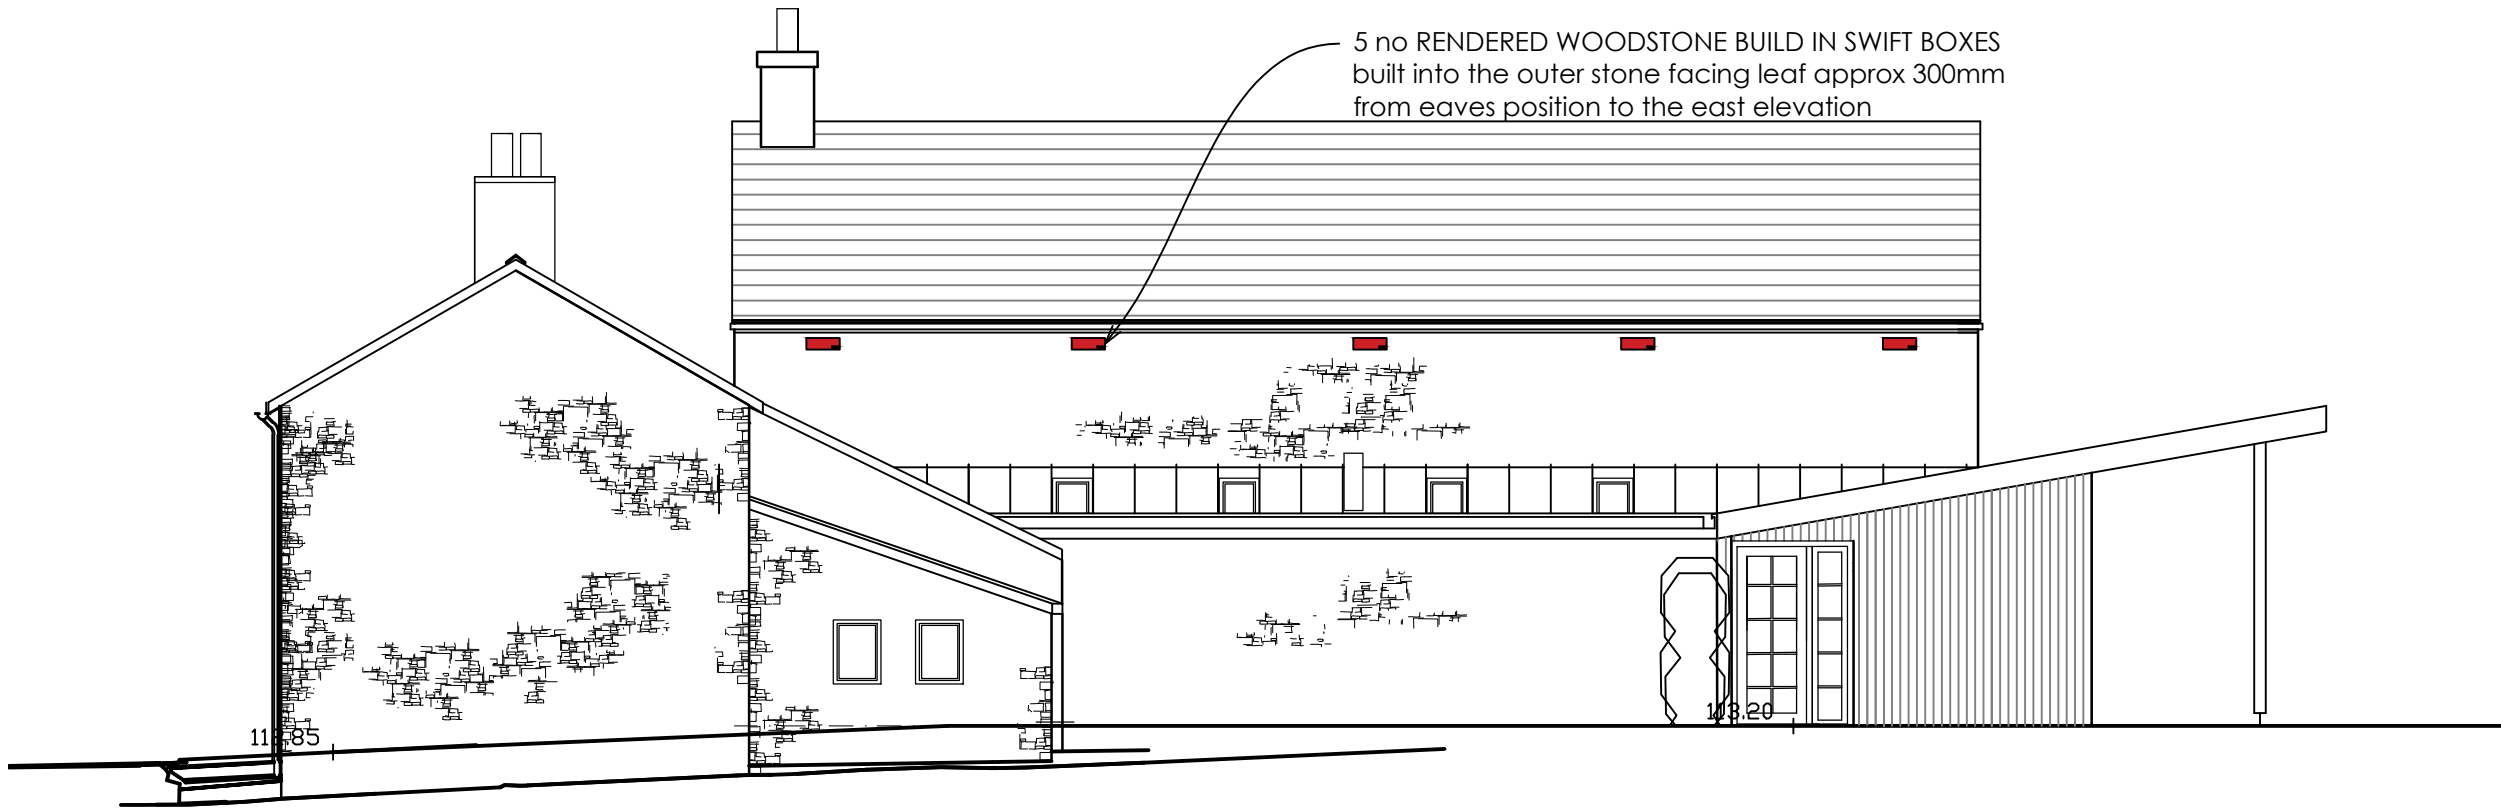

PROPOSED BIRD BOX POSITIONS - EAST ELEVATION

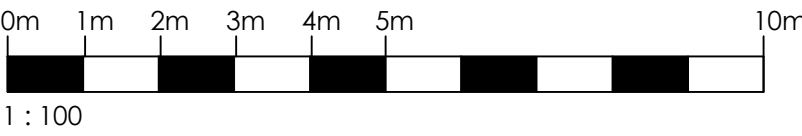


Original Drawn By	Date
EW	APRIL 2024

ERICA WRIGHT

chartered architect
mobile / 07974 202643
email / mail@ericawright.co.uk

Client	The Duchy of Lancaster		
Contract	Old Garage Site, Dunsop Bridge.		
Drawing title	PROPOSED BAT & BIRD BOX POSITIONS		
Scale	Job No.	Drg No.	
1:100	HB106	SK11	

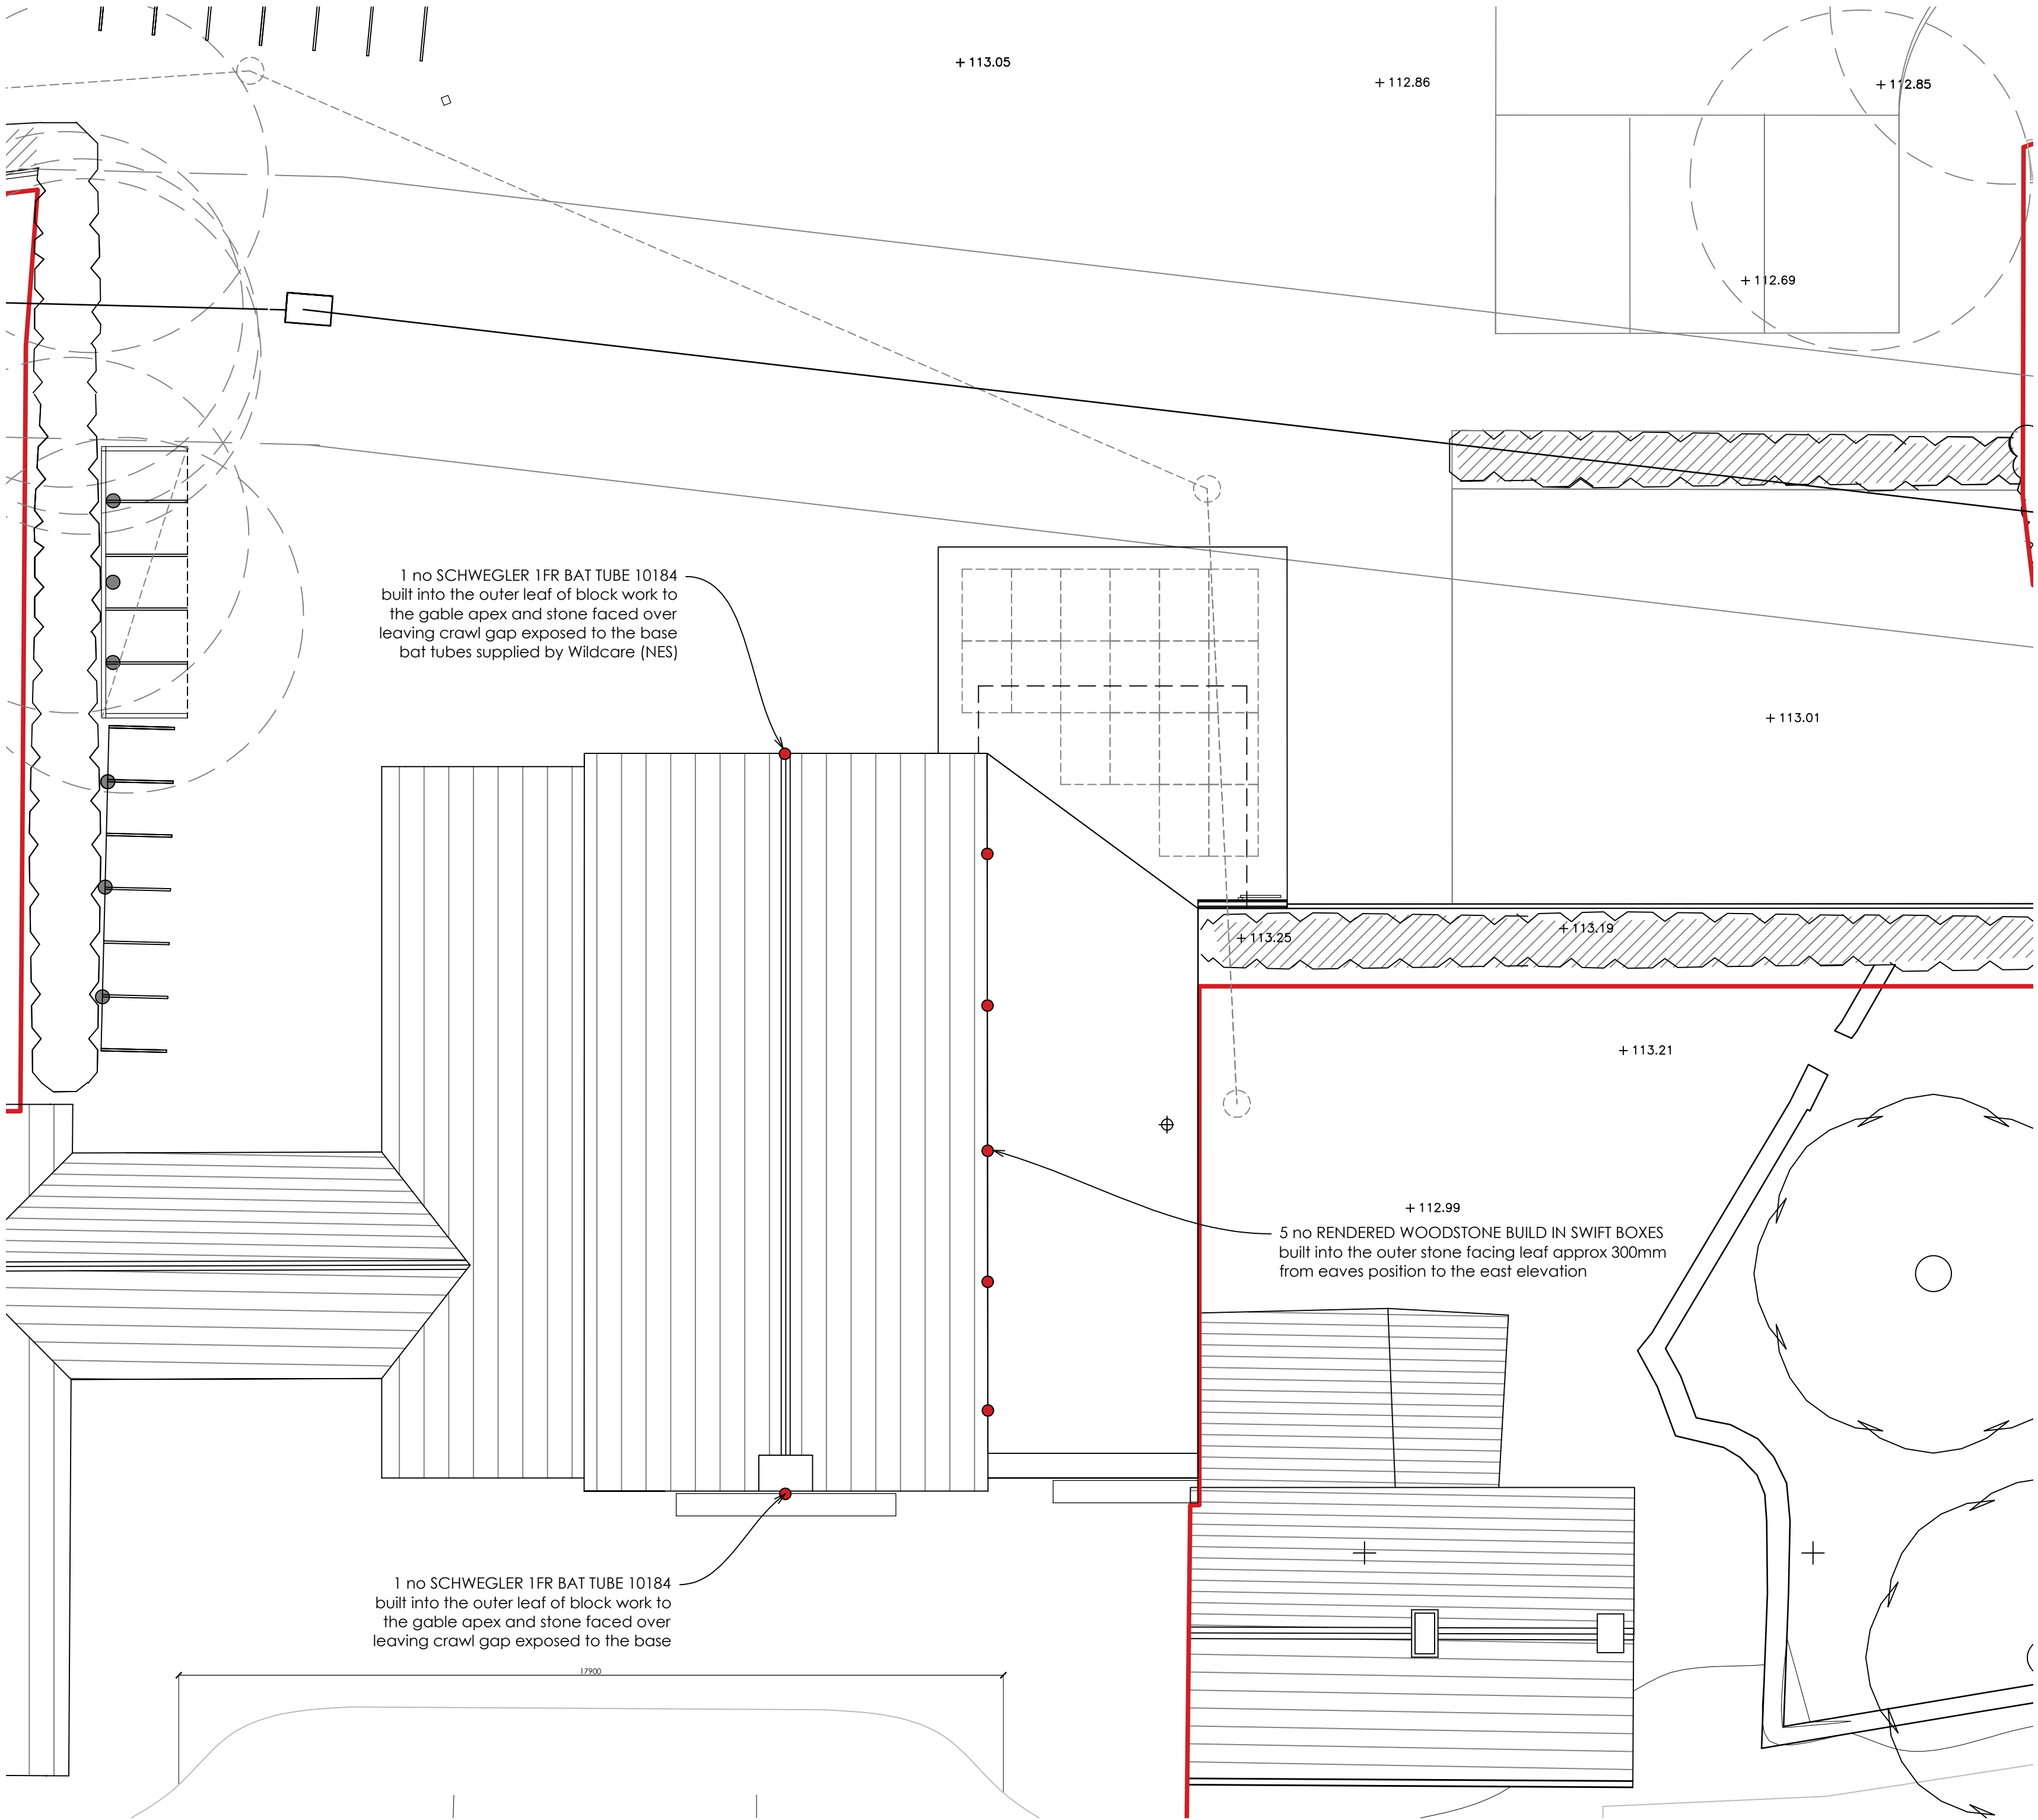

PROPOSED BAT & BIRD BOX POSITIONS