


Existing Site Plan

Scale - 1:500

Denotes extent of site boundary

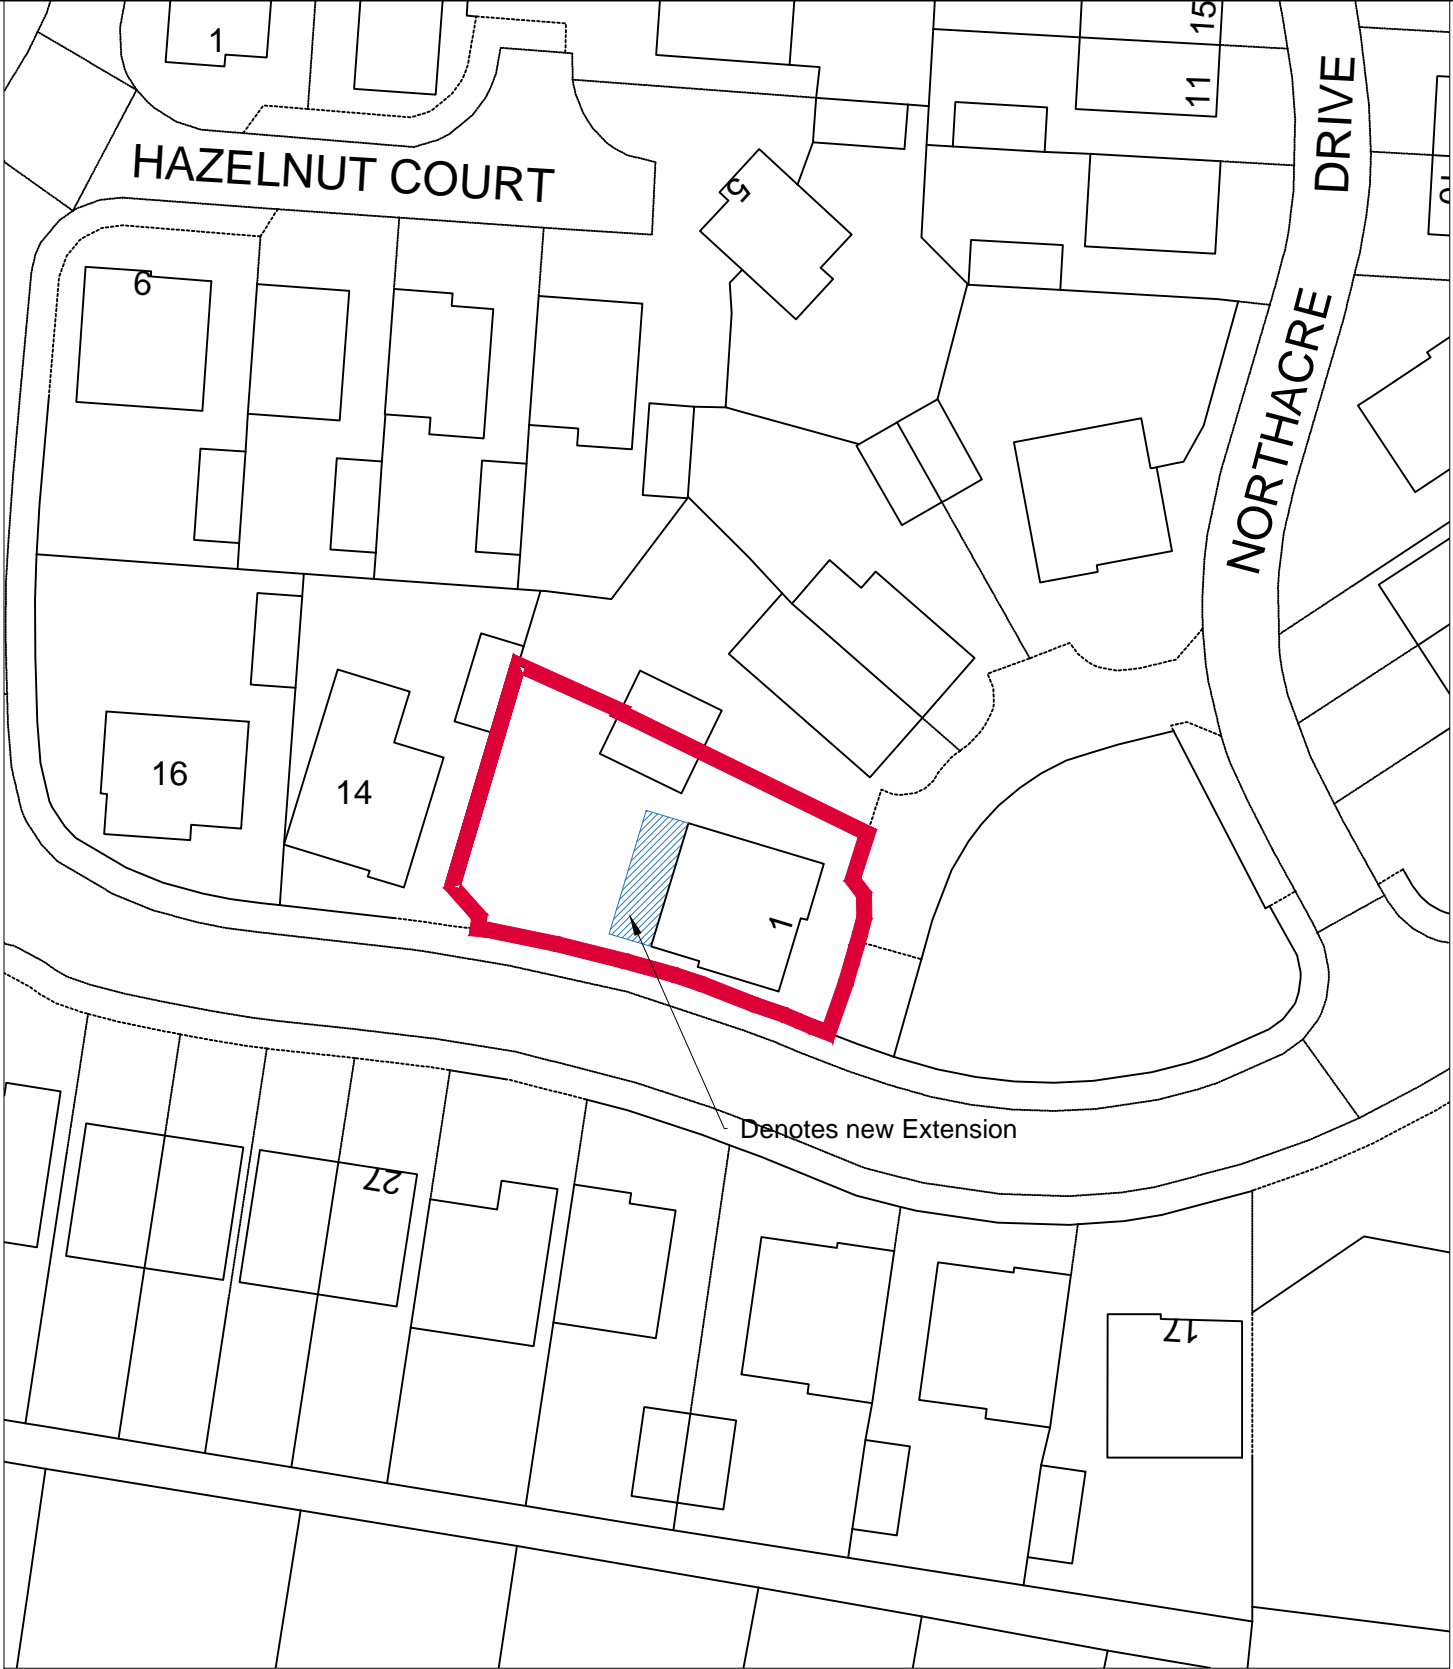

Proposed Site Plan

Scale - 1:500

Project 1 Northacre Drive, Clitheroe, BB7 9XT	Drawing Title Existing & Proposed Site Plan		Drawing Number 2501/A/004	Rev -
	Drawn By KAT		Date 13.05.25	Drawing Status DESIGN
	Checked By KAT		Date 13.05.25	