


This drawing is to be read in conjunction with all relevant Architect, consultants' and specialist drawings and specifications. The Architect is to be notified of any discrepancies before proceeding. Do not scale from this drawing. All dimensions and levels are to be checked on site. This drawing is subject to copyright. All work carried out before Planning and Building Permission has been granted is at the contractor's risk.

1:50 SCALE 0 1 2 3m




PROPOSED REAR (NORTH WEST) ELEVATION

Scale 1:50

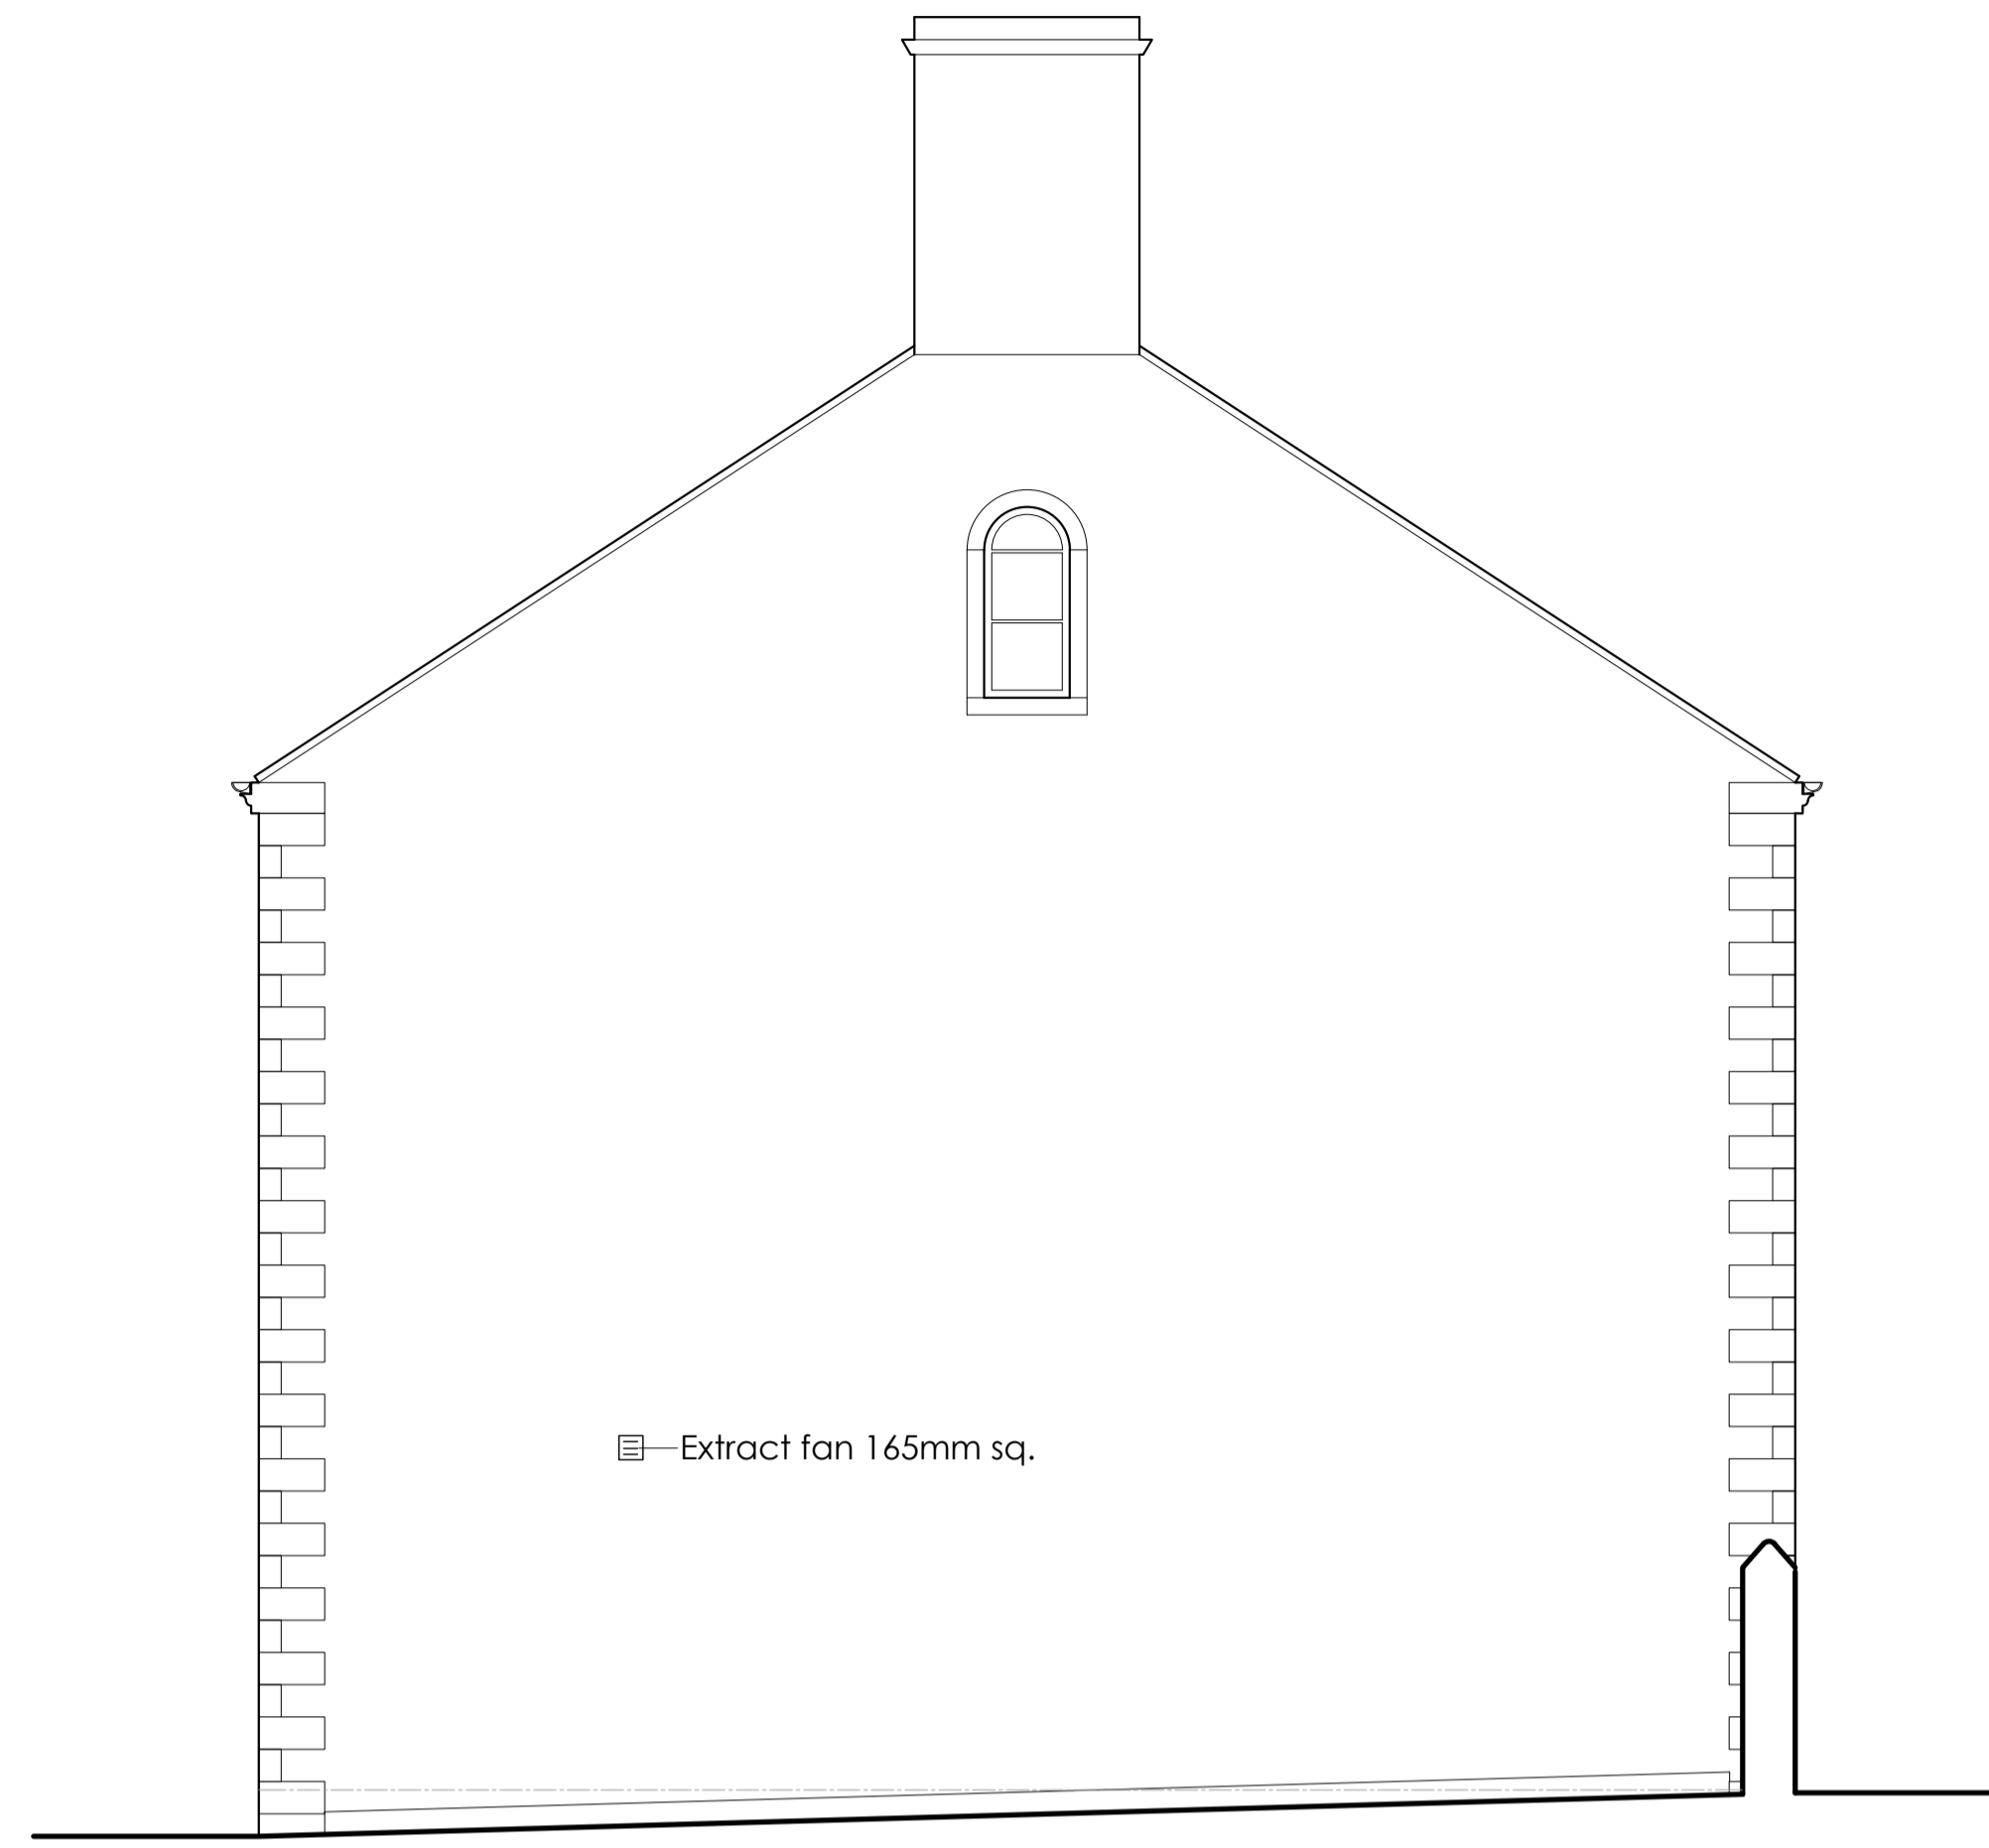


PROPOSED SIDE (SOUTH WEST) ELEVATION

Scale 1:50

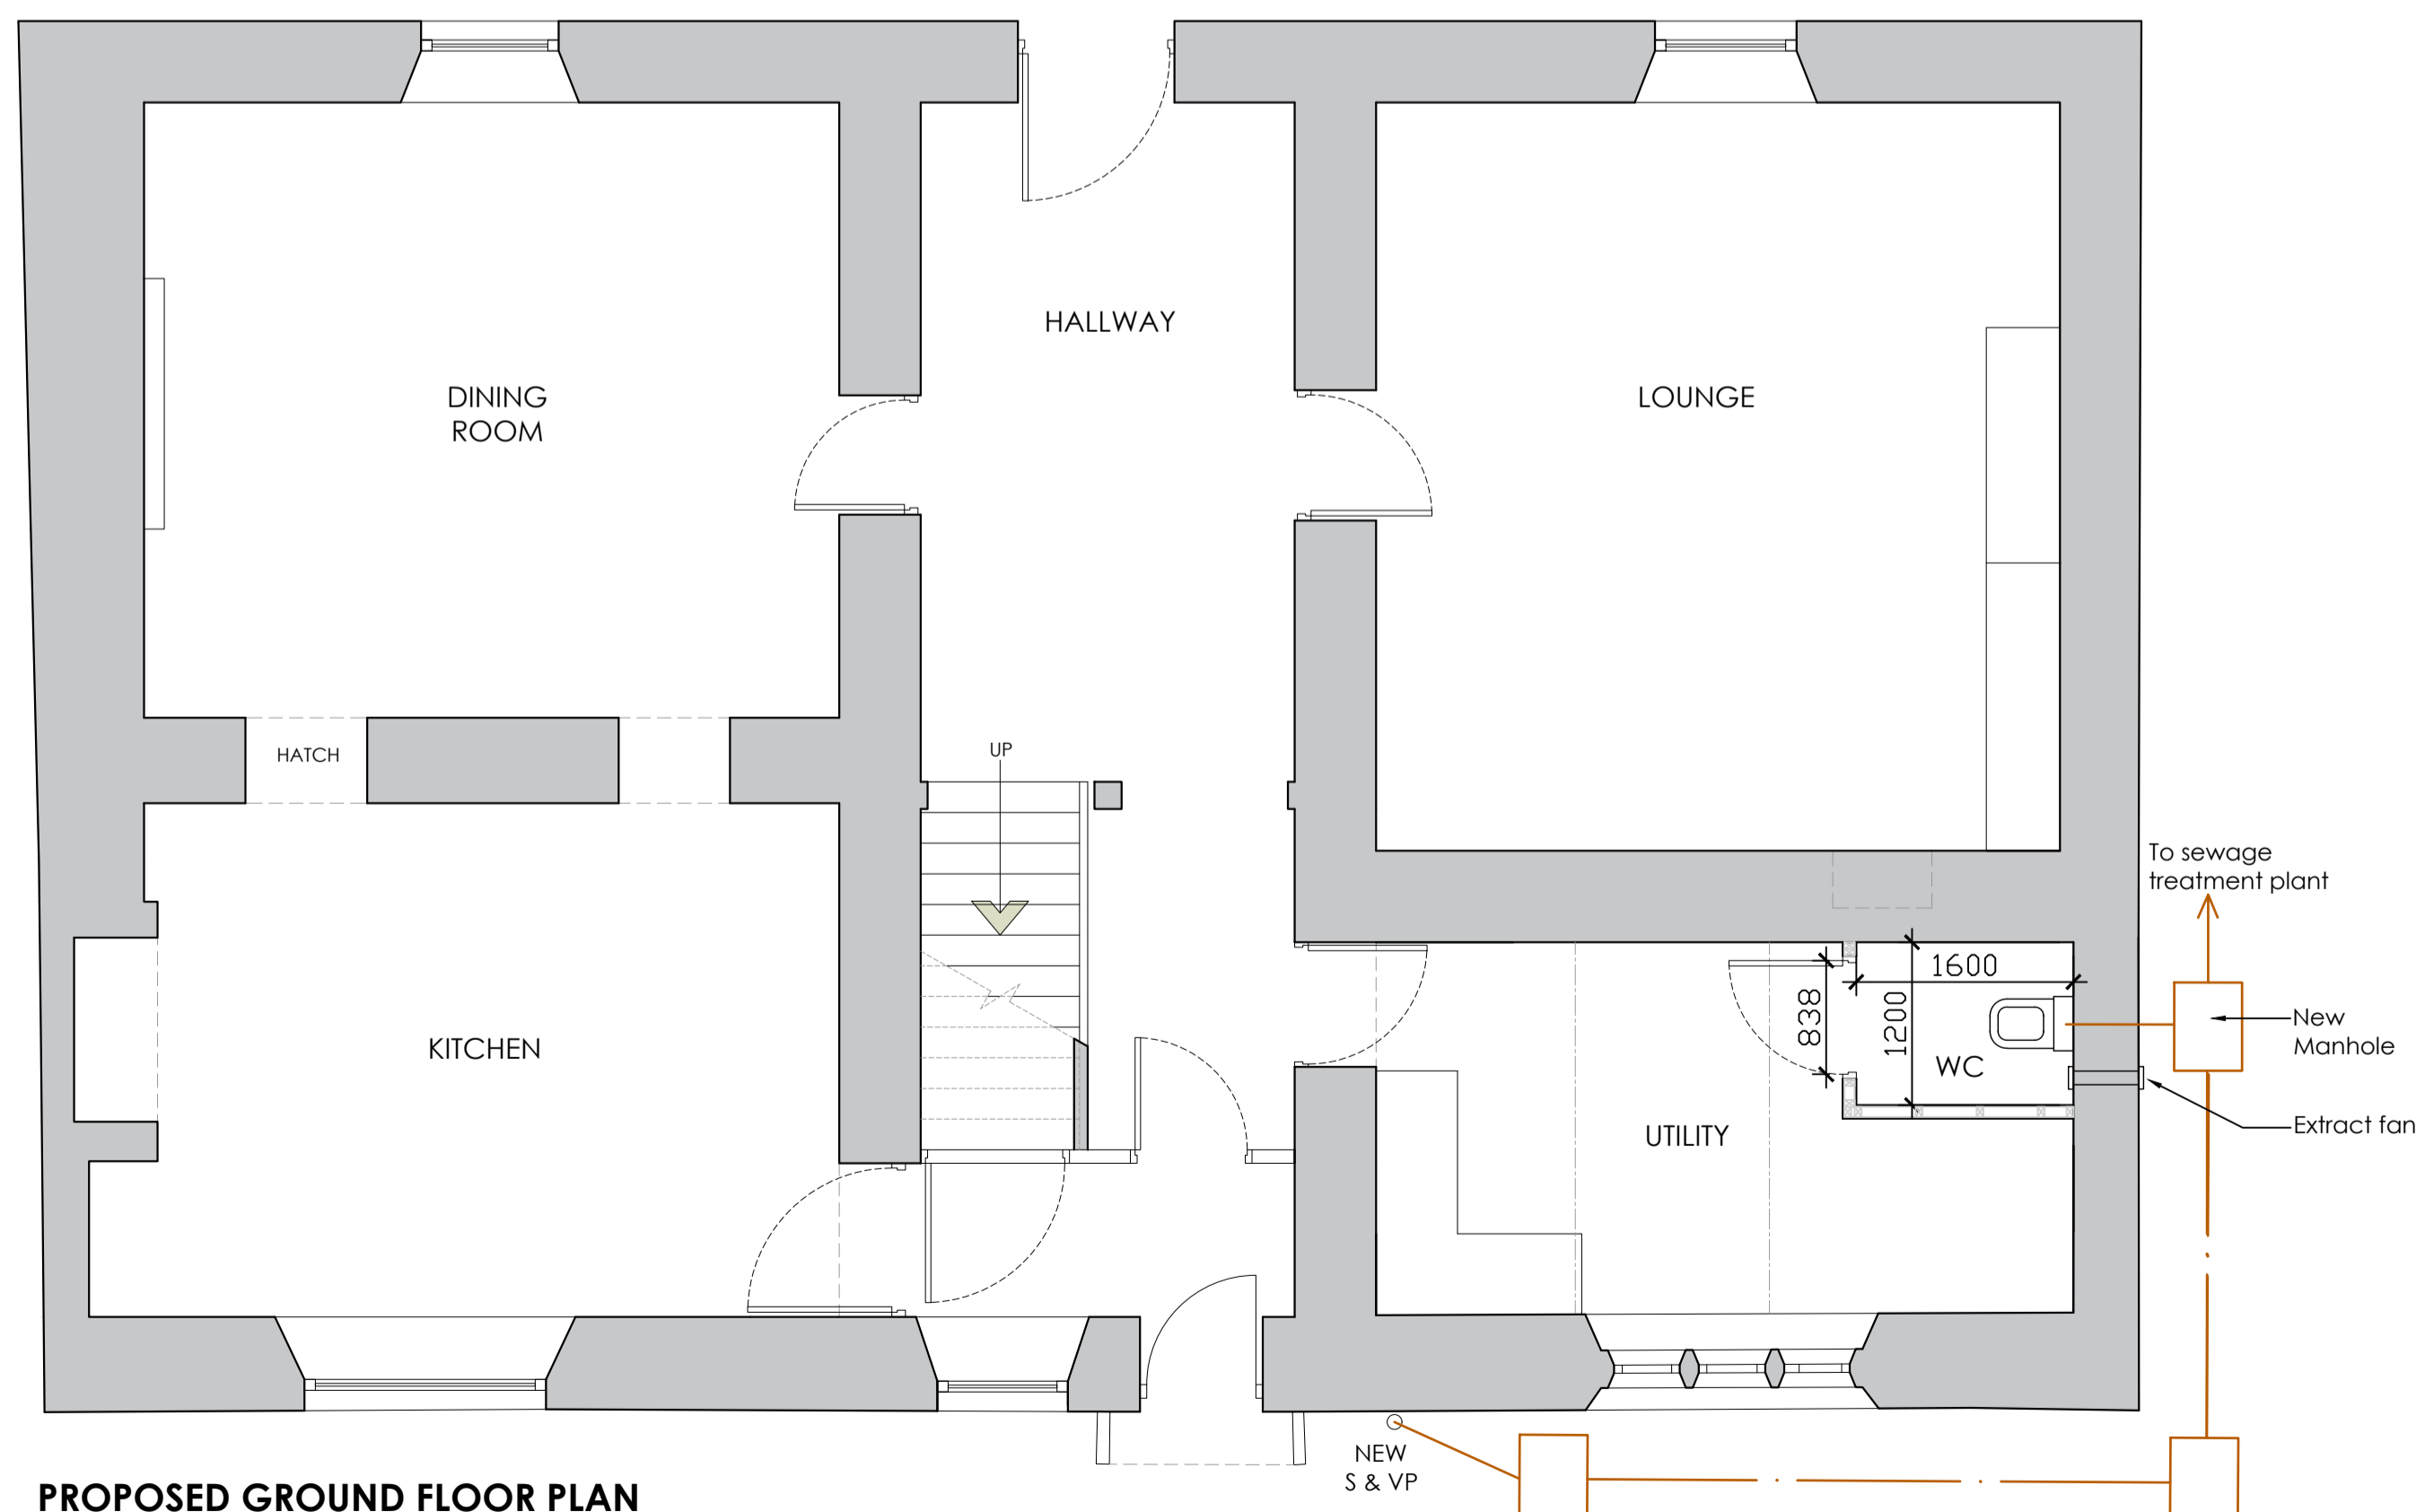

PROPOSED GROUND FLOOR PLAN

Scale 1:50

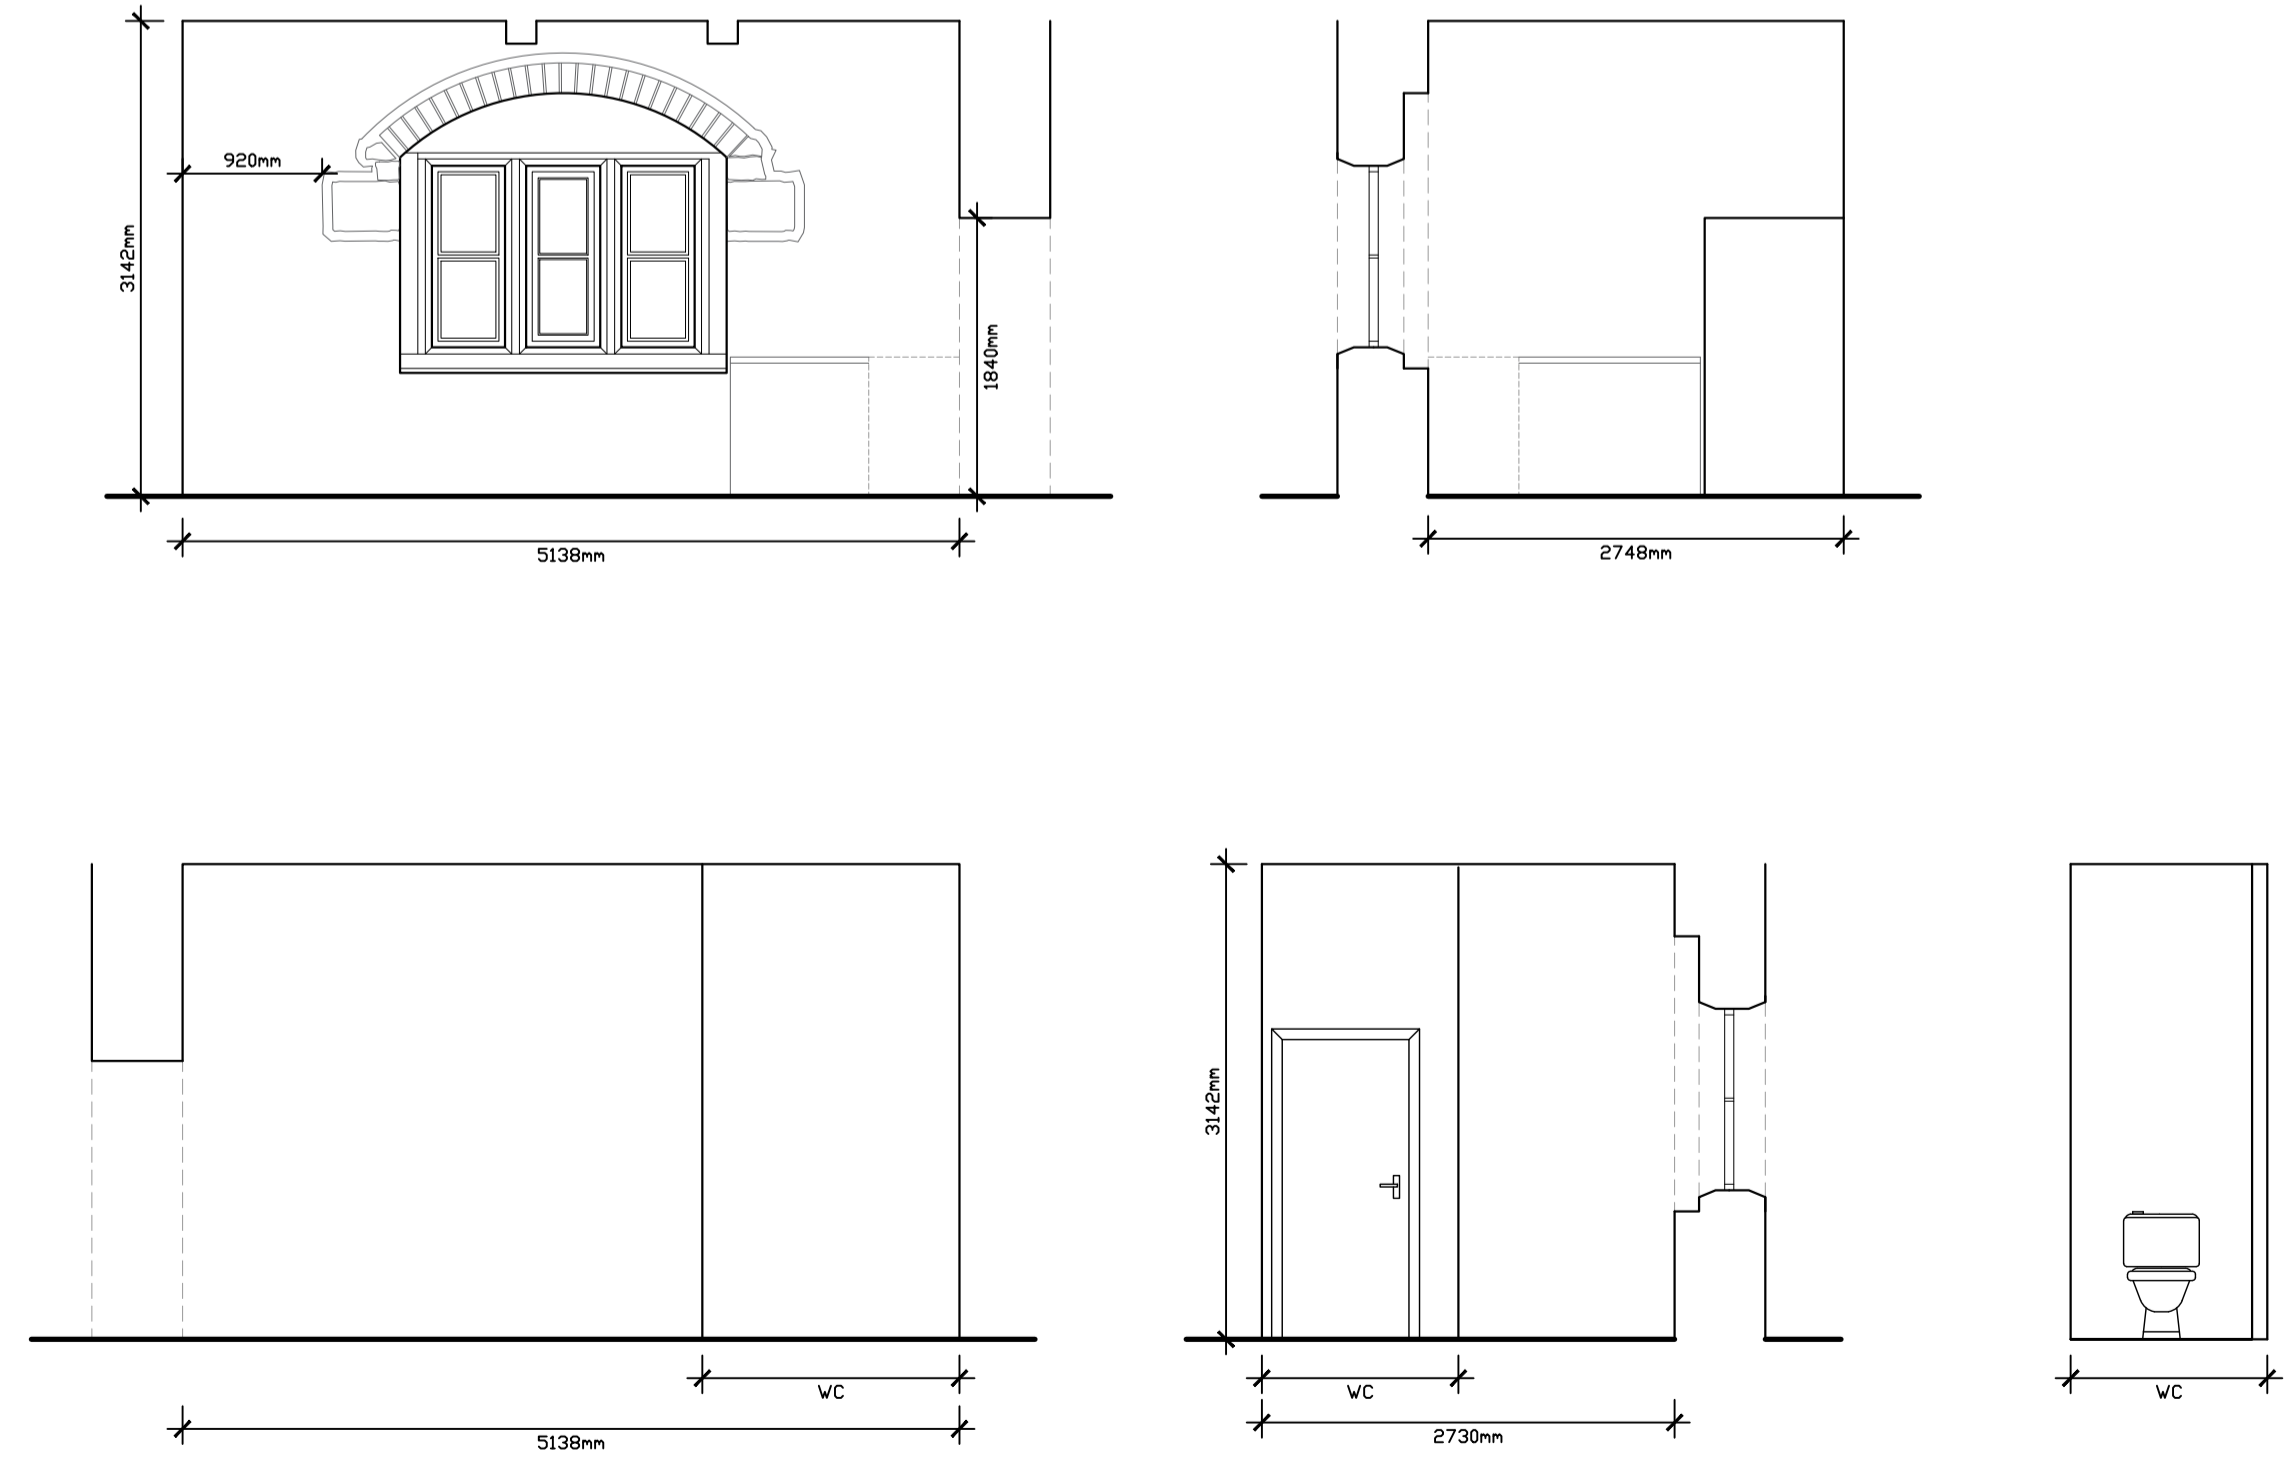

PROPOSED UTILITY / WC ROOM ELEVATIONS

Scale 1:50

Rev A: Room Elevations added. 06.05.2025

Client
Mr and Mrs O'Gorman

Job Title
Proposed Internal Alterations at
Eaves House Farm
West Bradford
Clitheroe
BB7 3JF

Drawing Title
Proposed Ground Floor
Plan & External Elevations.

Scale 1:50 @A1	Date April 2025	Drawn Craig Harrison
-------------------	--------------------	-------------------------

spa
ARCHITECTS
SUNDERLAND PEACOCK & ASSOCIATES LTD.
HAZELMERE, PABUJO ROAD, CLITHEROE
LANCASHIRE, BB7 2JG
T 01200 423178 F 01200 427328
E info@sunderlandpeacock.com
www.sunderlandpeacock.com

6955 - T01A