

Peter Hitchen Architects

Marathon House
The Sidings Business Park
Whalley, BB7 9SE

01254 823 885

www.peterhitchenarchitects.co.uk

NOTES:

CLIENT: Tim Stephenson
36 painter wood
Billington
Lancashire
BB79JD

PROJECT: PROPOSED FIRST FLOOR EXTENSION - CLASS AA

SHEET: EXISTING SITE PLAN

Project number PHA/941

Date 28/03/2025

Drawn by DYNAMILIS


Checked by Date

3 4 4

A.I.I

Scale 1 : 200

Sheet size A1

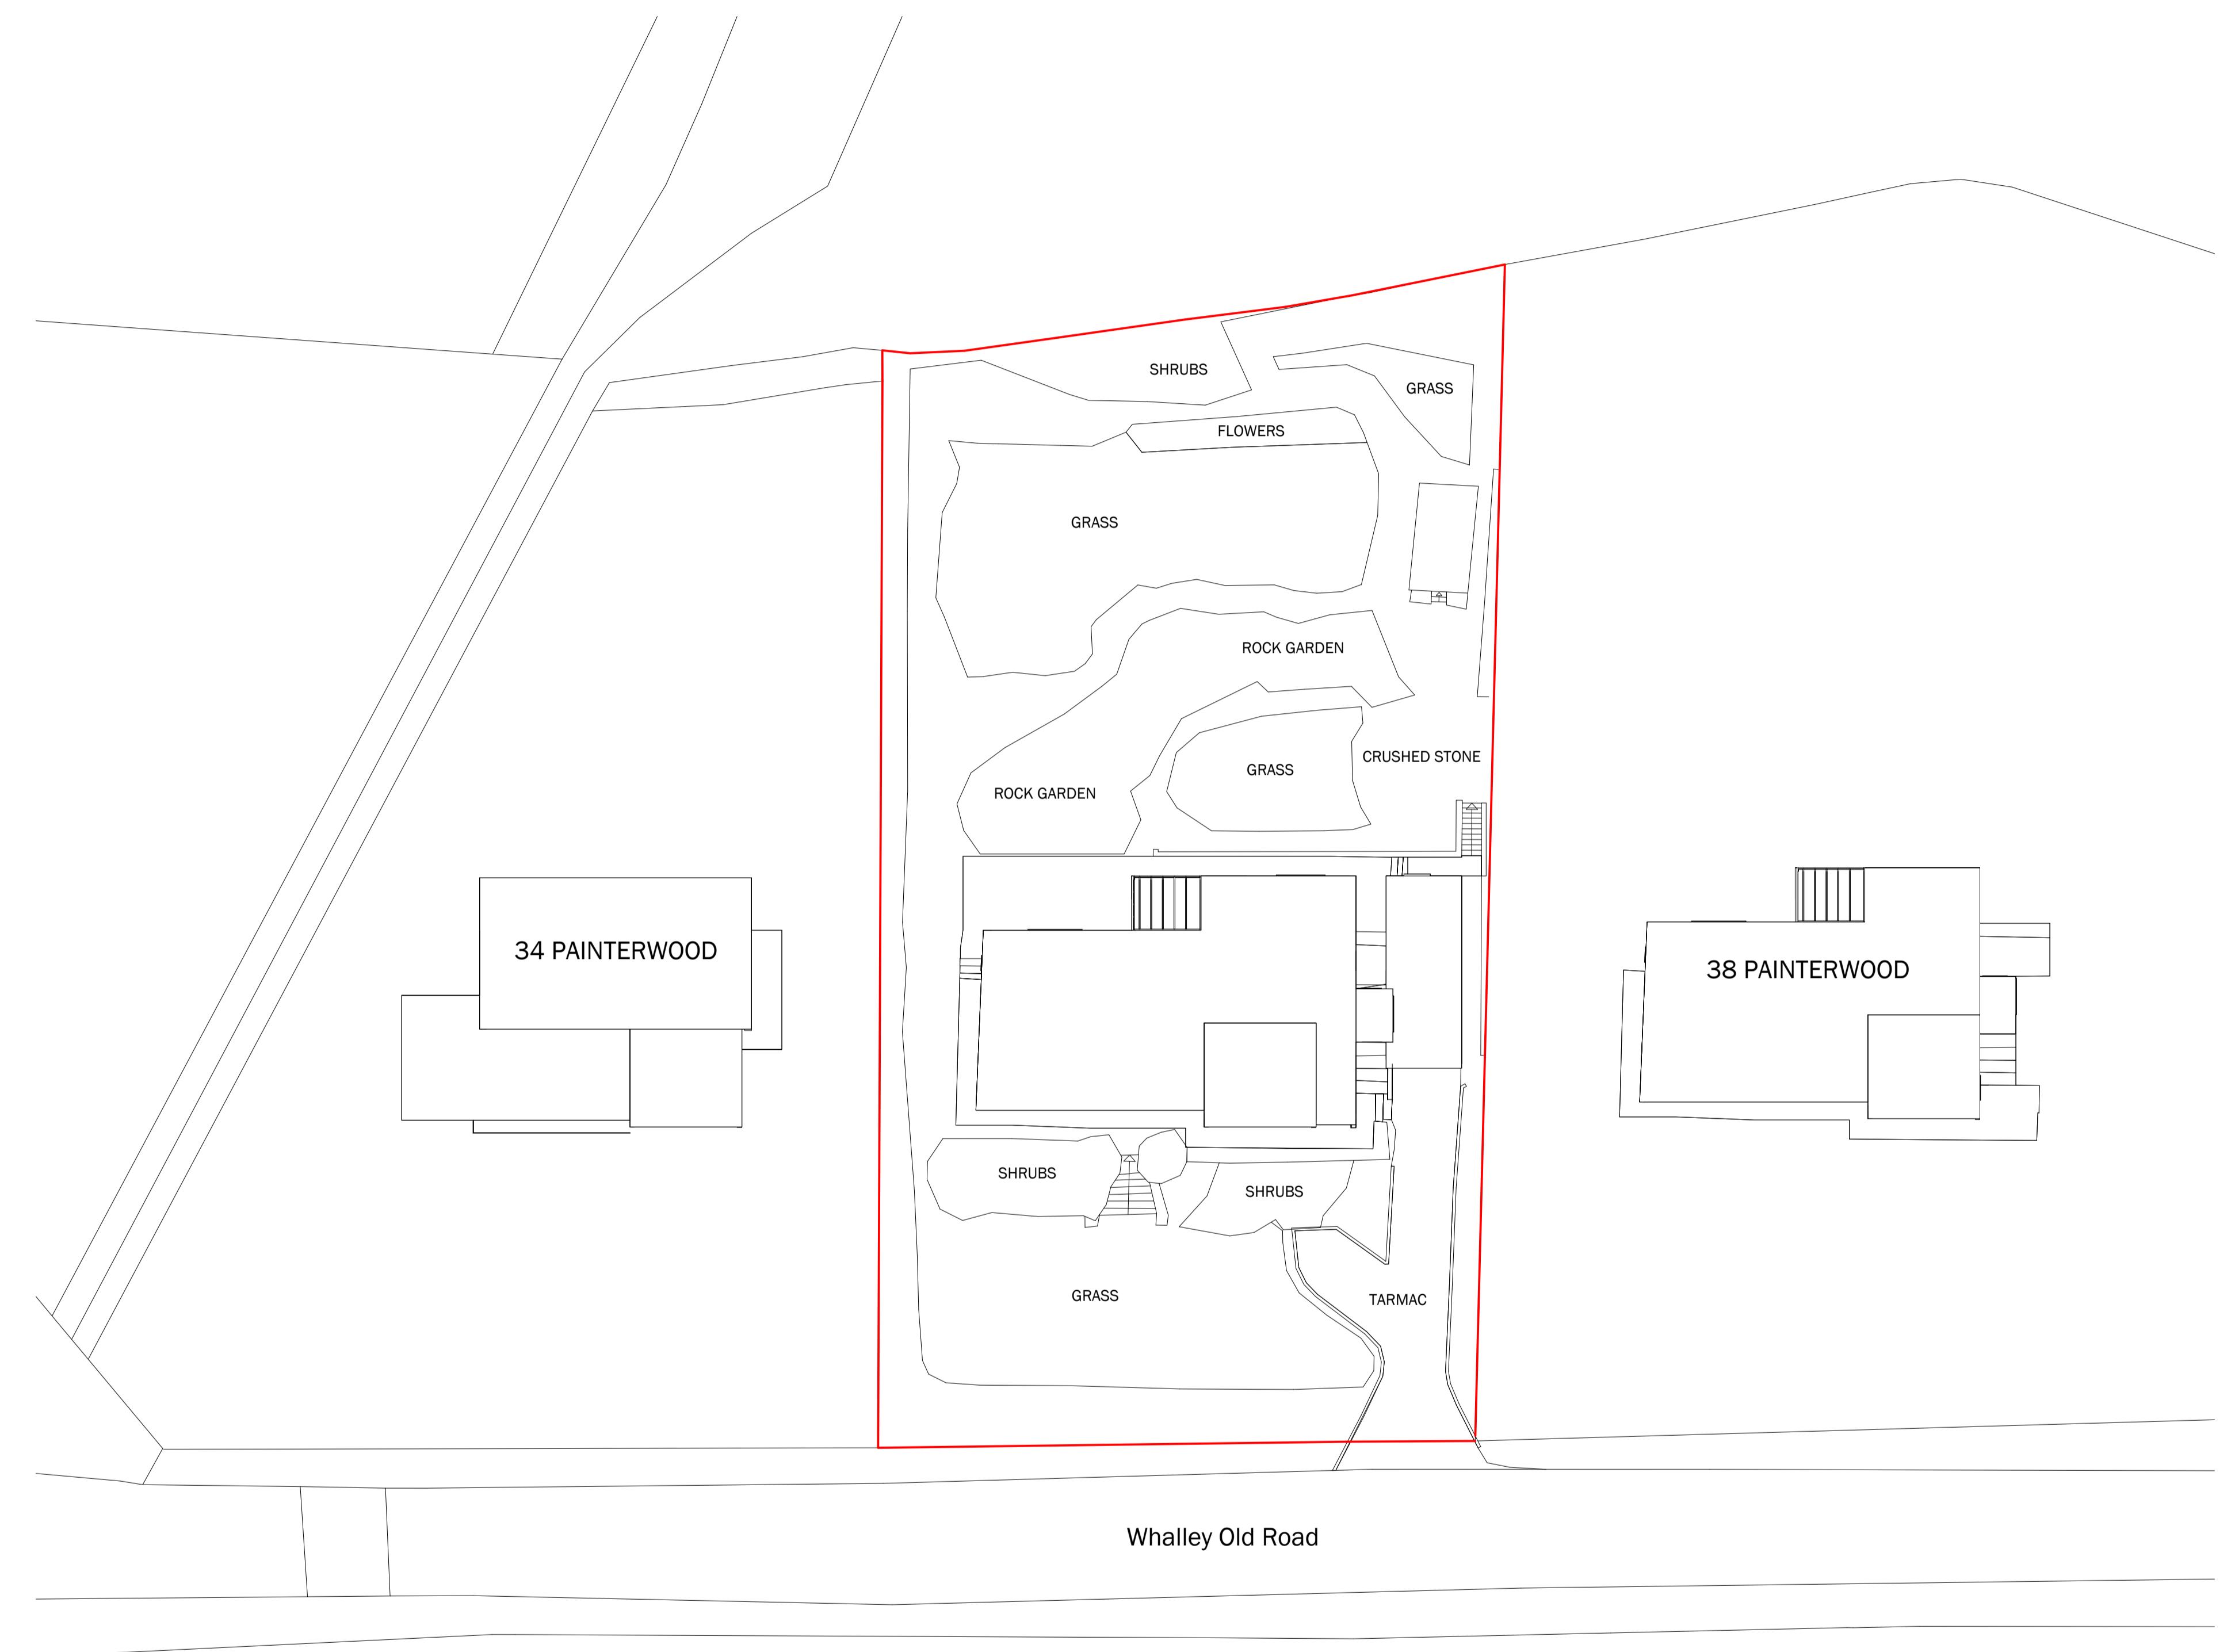

EXISTING SITE PLAN

Whalley Old Road

A1.1