


2 0 PROPOSED GROUND FLOOR  
1 : 50

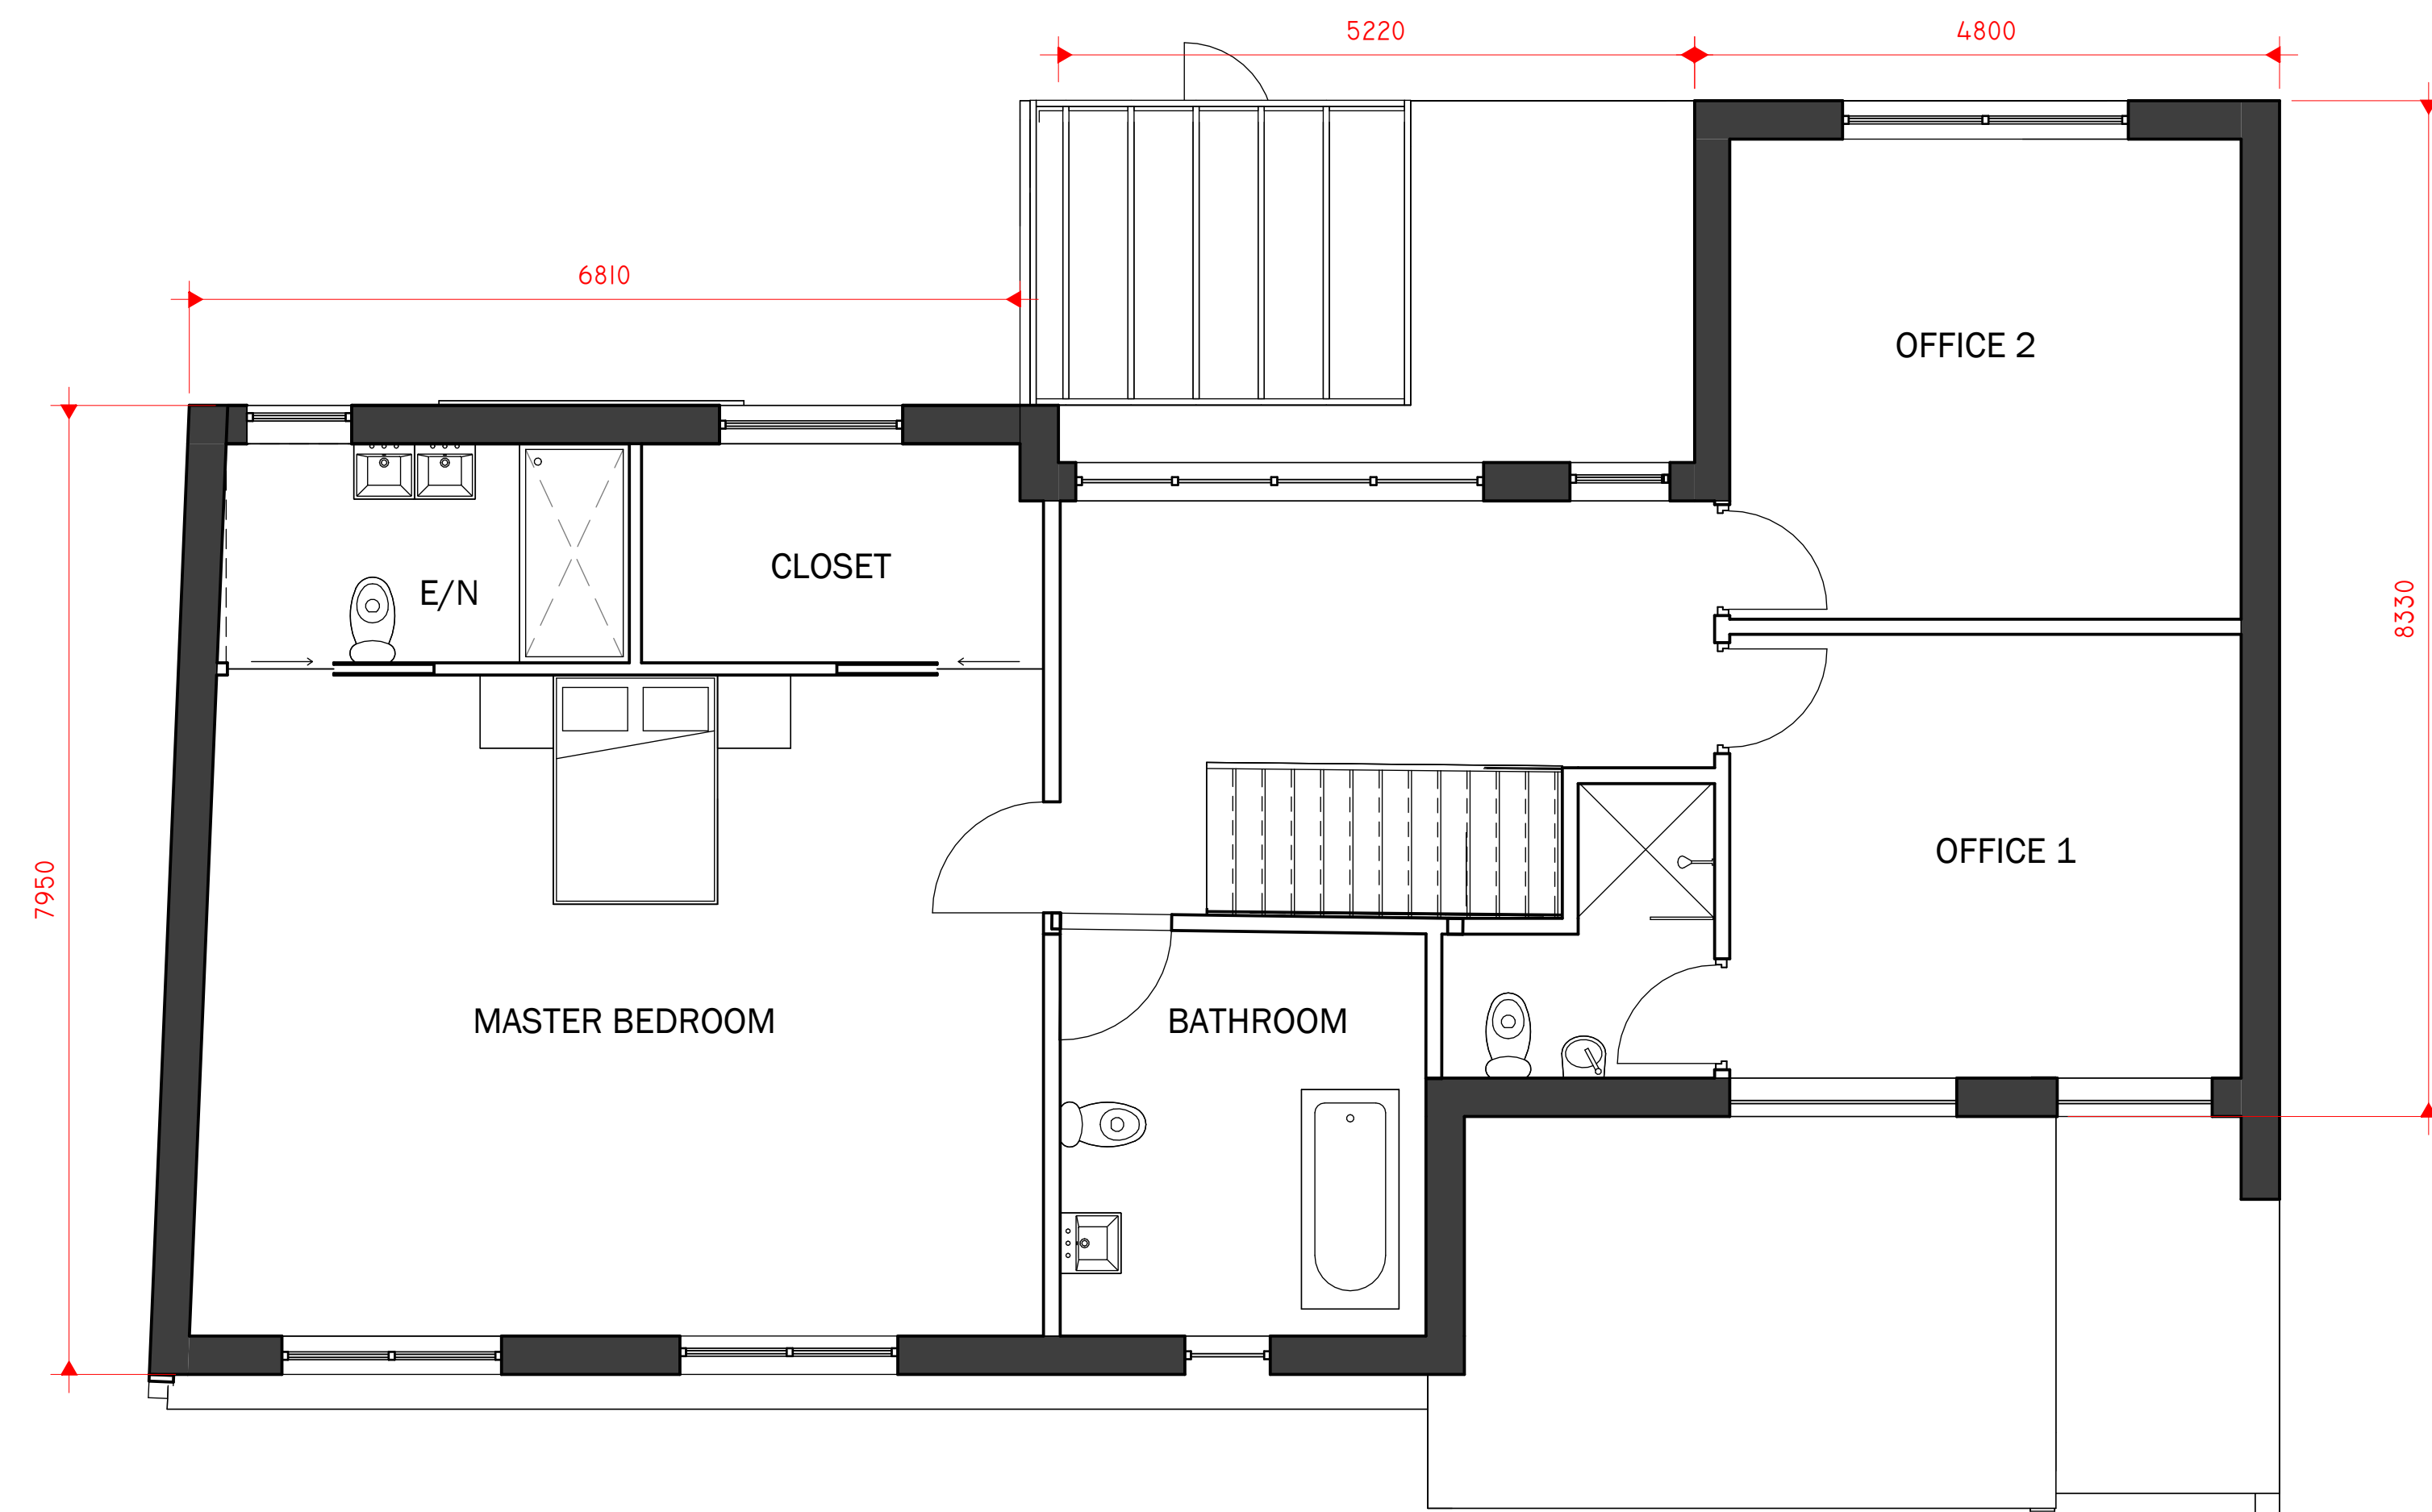

3 proposed first floor  
1 : 50

Peter Hitchen  
Architects

Marathon House  
The Sidings Business Park  
Whalley, BB7 9SE

01254 823 885

[www.peterhitchenarchitects.co.uk](http://www.peterhitchenarchitects.co.uk)

NOTES:

No.	Description	Date

CLIENT: Tim Stephenson  
36 painter wood  
Billington  
Lancashire  
BB79JD

PROJECT: PROPOSED FIRST FLOOR  
EXTENSION - CLASS AA

SHEET: PROPOSED FLOOR PLANS

Project number PHA/941

Date 27/03/2025

Drawn by DH

Checked by PH

A2.2

Scale 1 : 50

Sheet size A1