



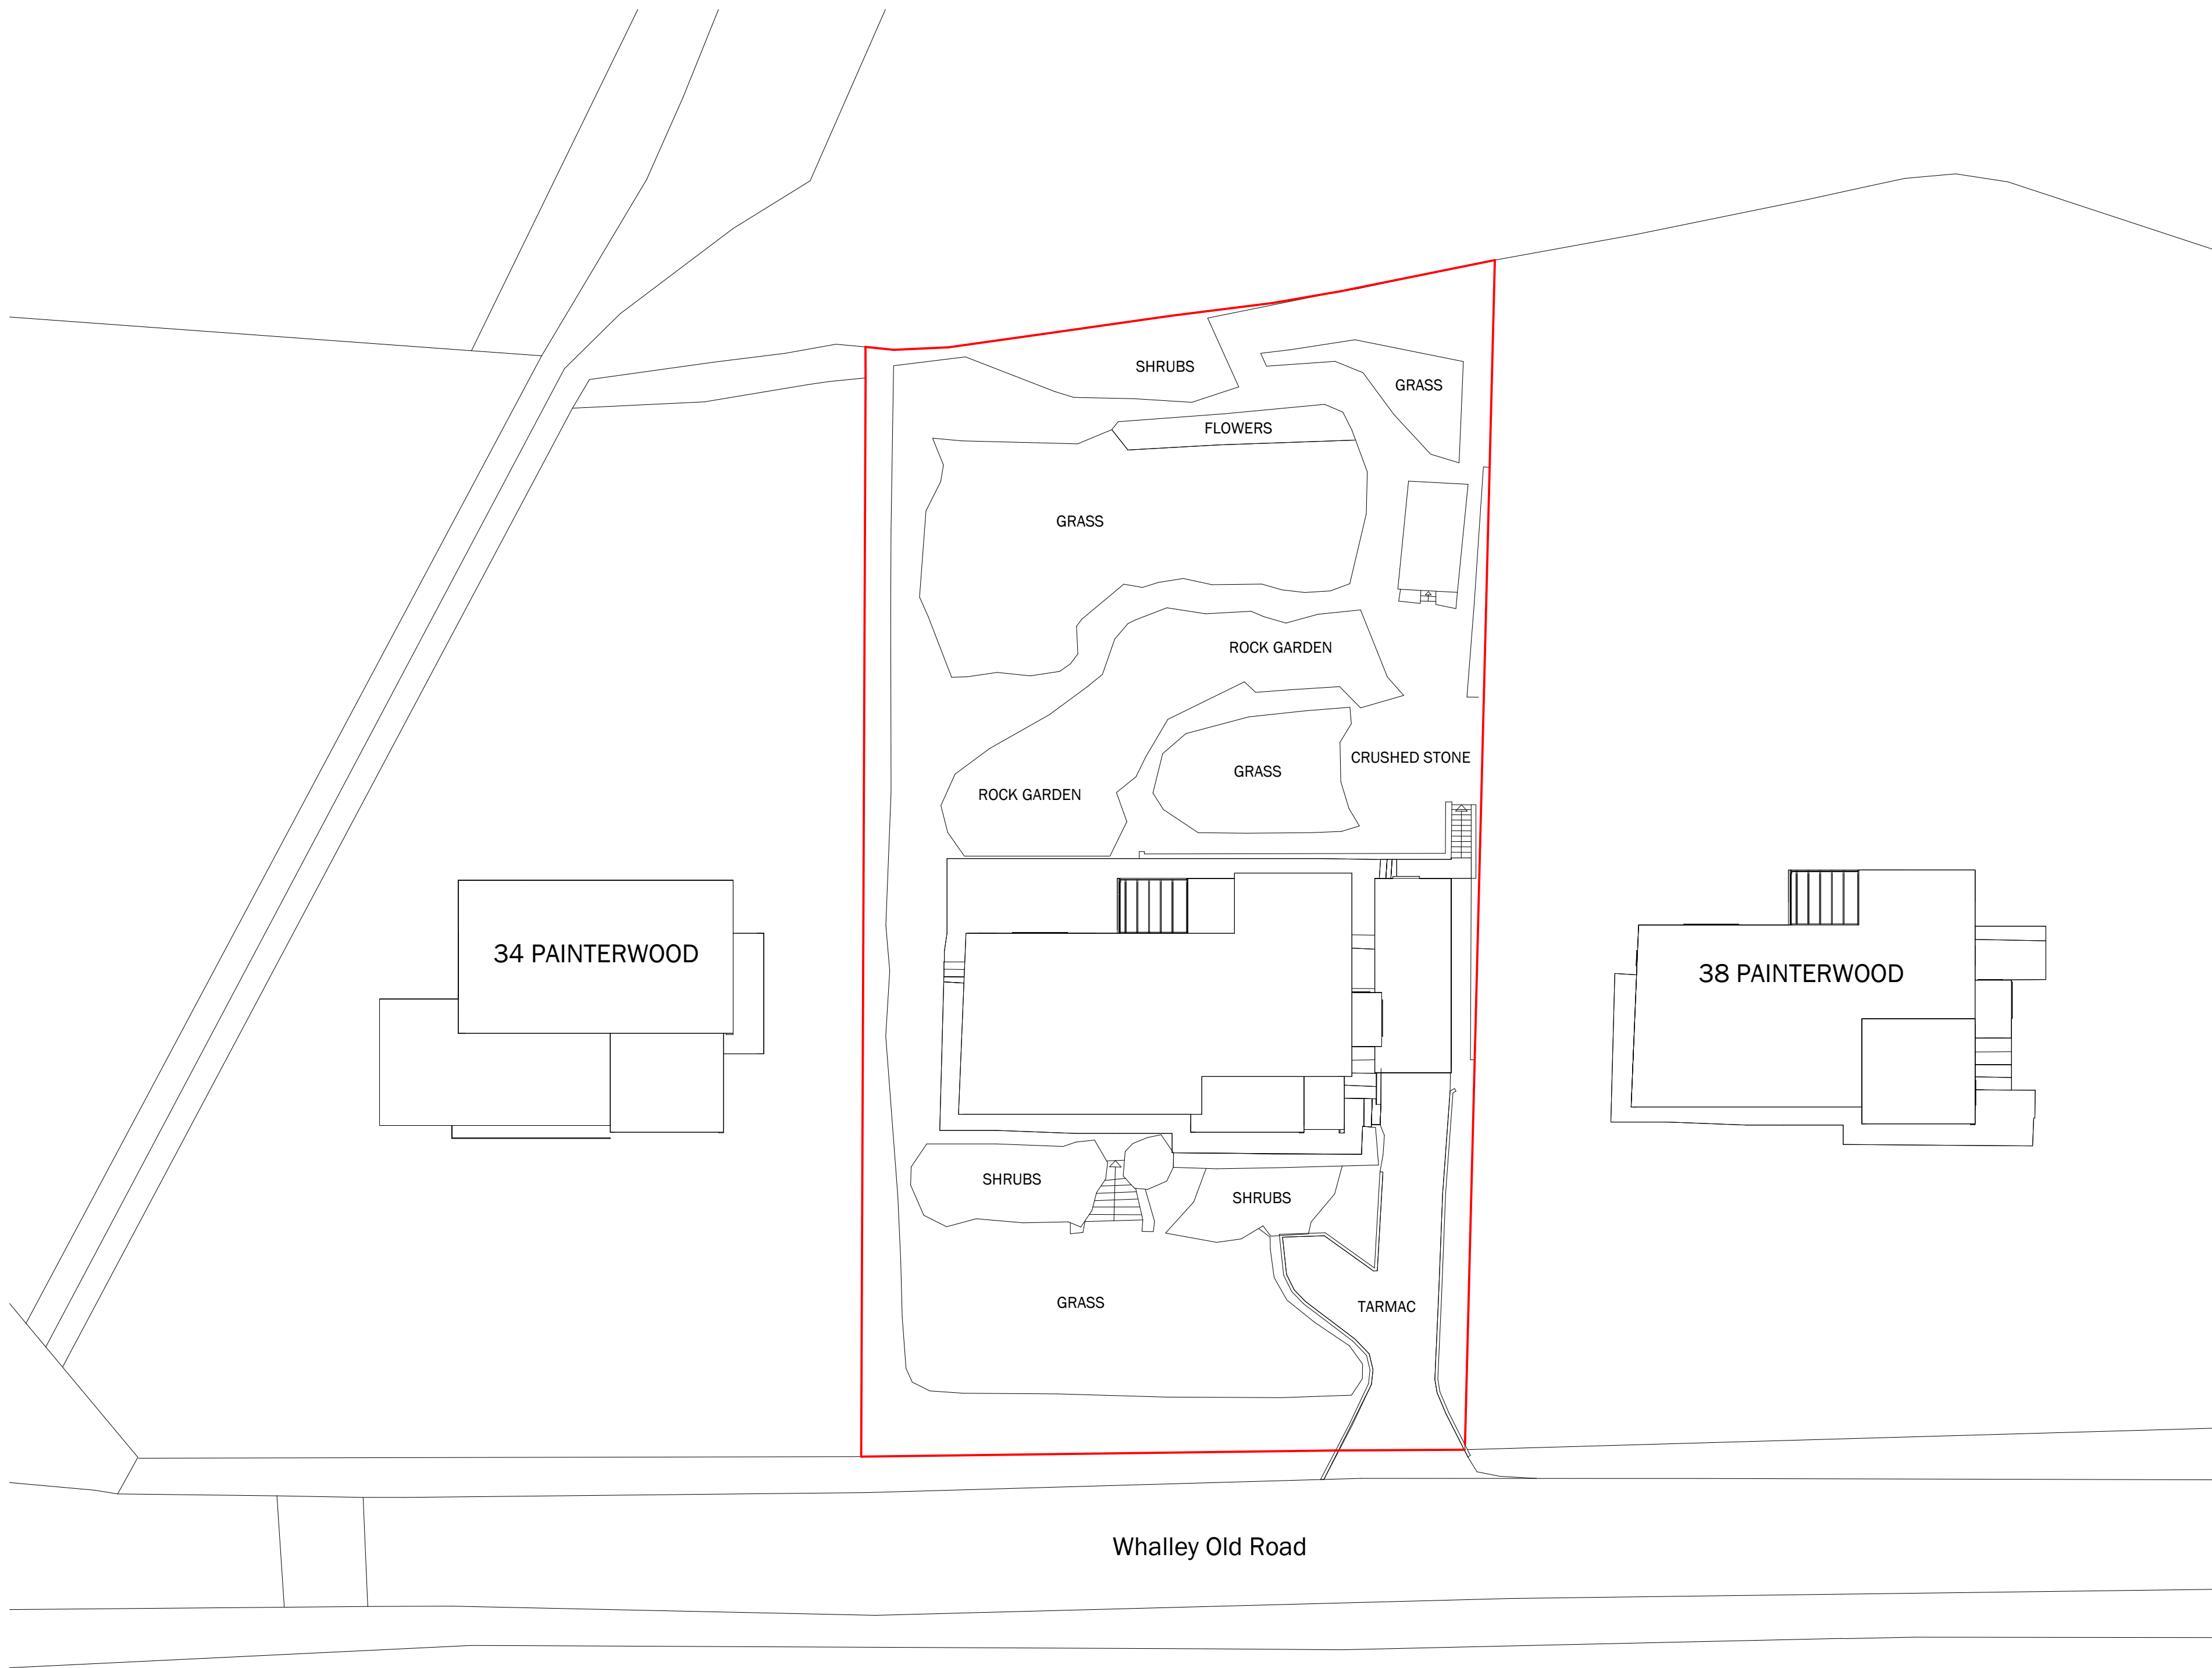

1 PROPOSED SITE PLAN Copy 1
1 : 200

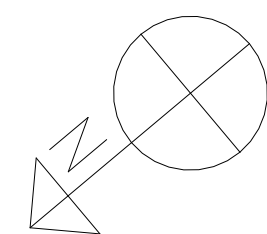

Peter Hitchen
Architects

Marathon House
The Sidings Business Park
Whalley, BB7 9SE

01254 823 885

www.peterhitchenarchitects.co.uk

NOTES:

No.	Description	Date

CLIENT: Tim Stephenson
36 painter wood
Billington
Lancashire
BB79JD

PROJECT: PROPOSED FIRST FLOOR
EXTENSION - CLASS AA

SHEET: PROPOSED SITE PLAN

Project number PHA/941

Date 27/03/2025

Drawn by DH

Checked by PH

A2.1

Scale 1 : 200

Sheet size A1