



EXISTING SITE PLAN

10 HIGHFIELD DRIVE - LONGRIDGE - PRESTON - PR3 3SN

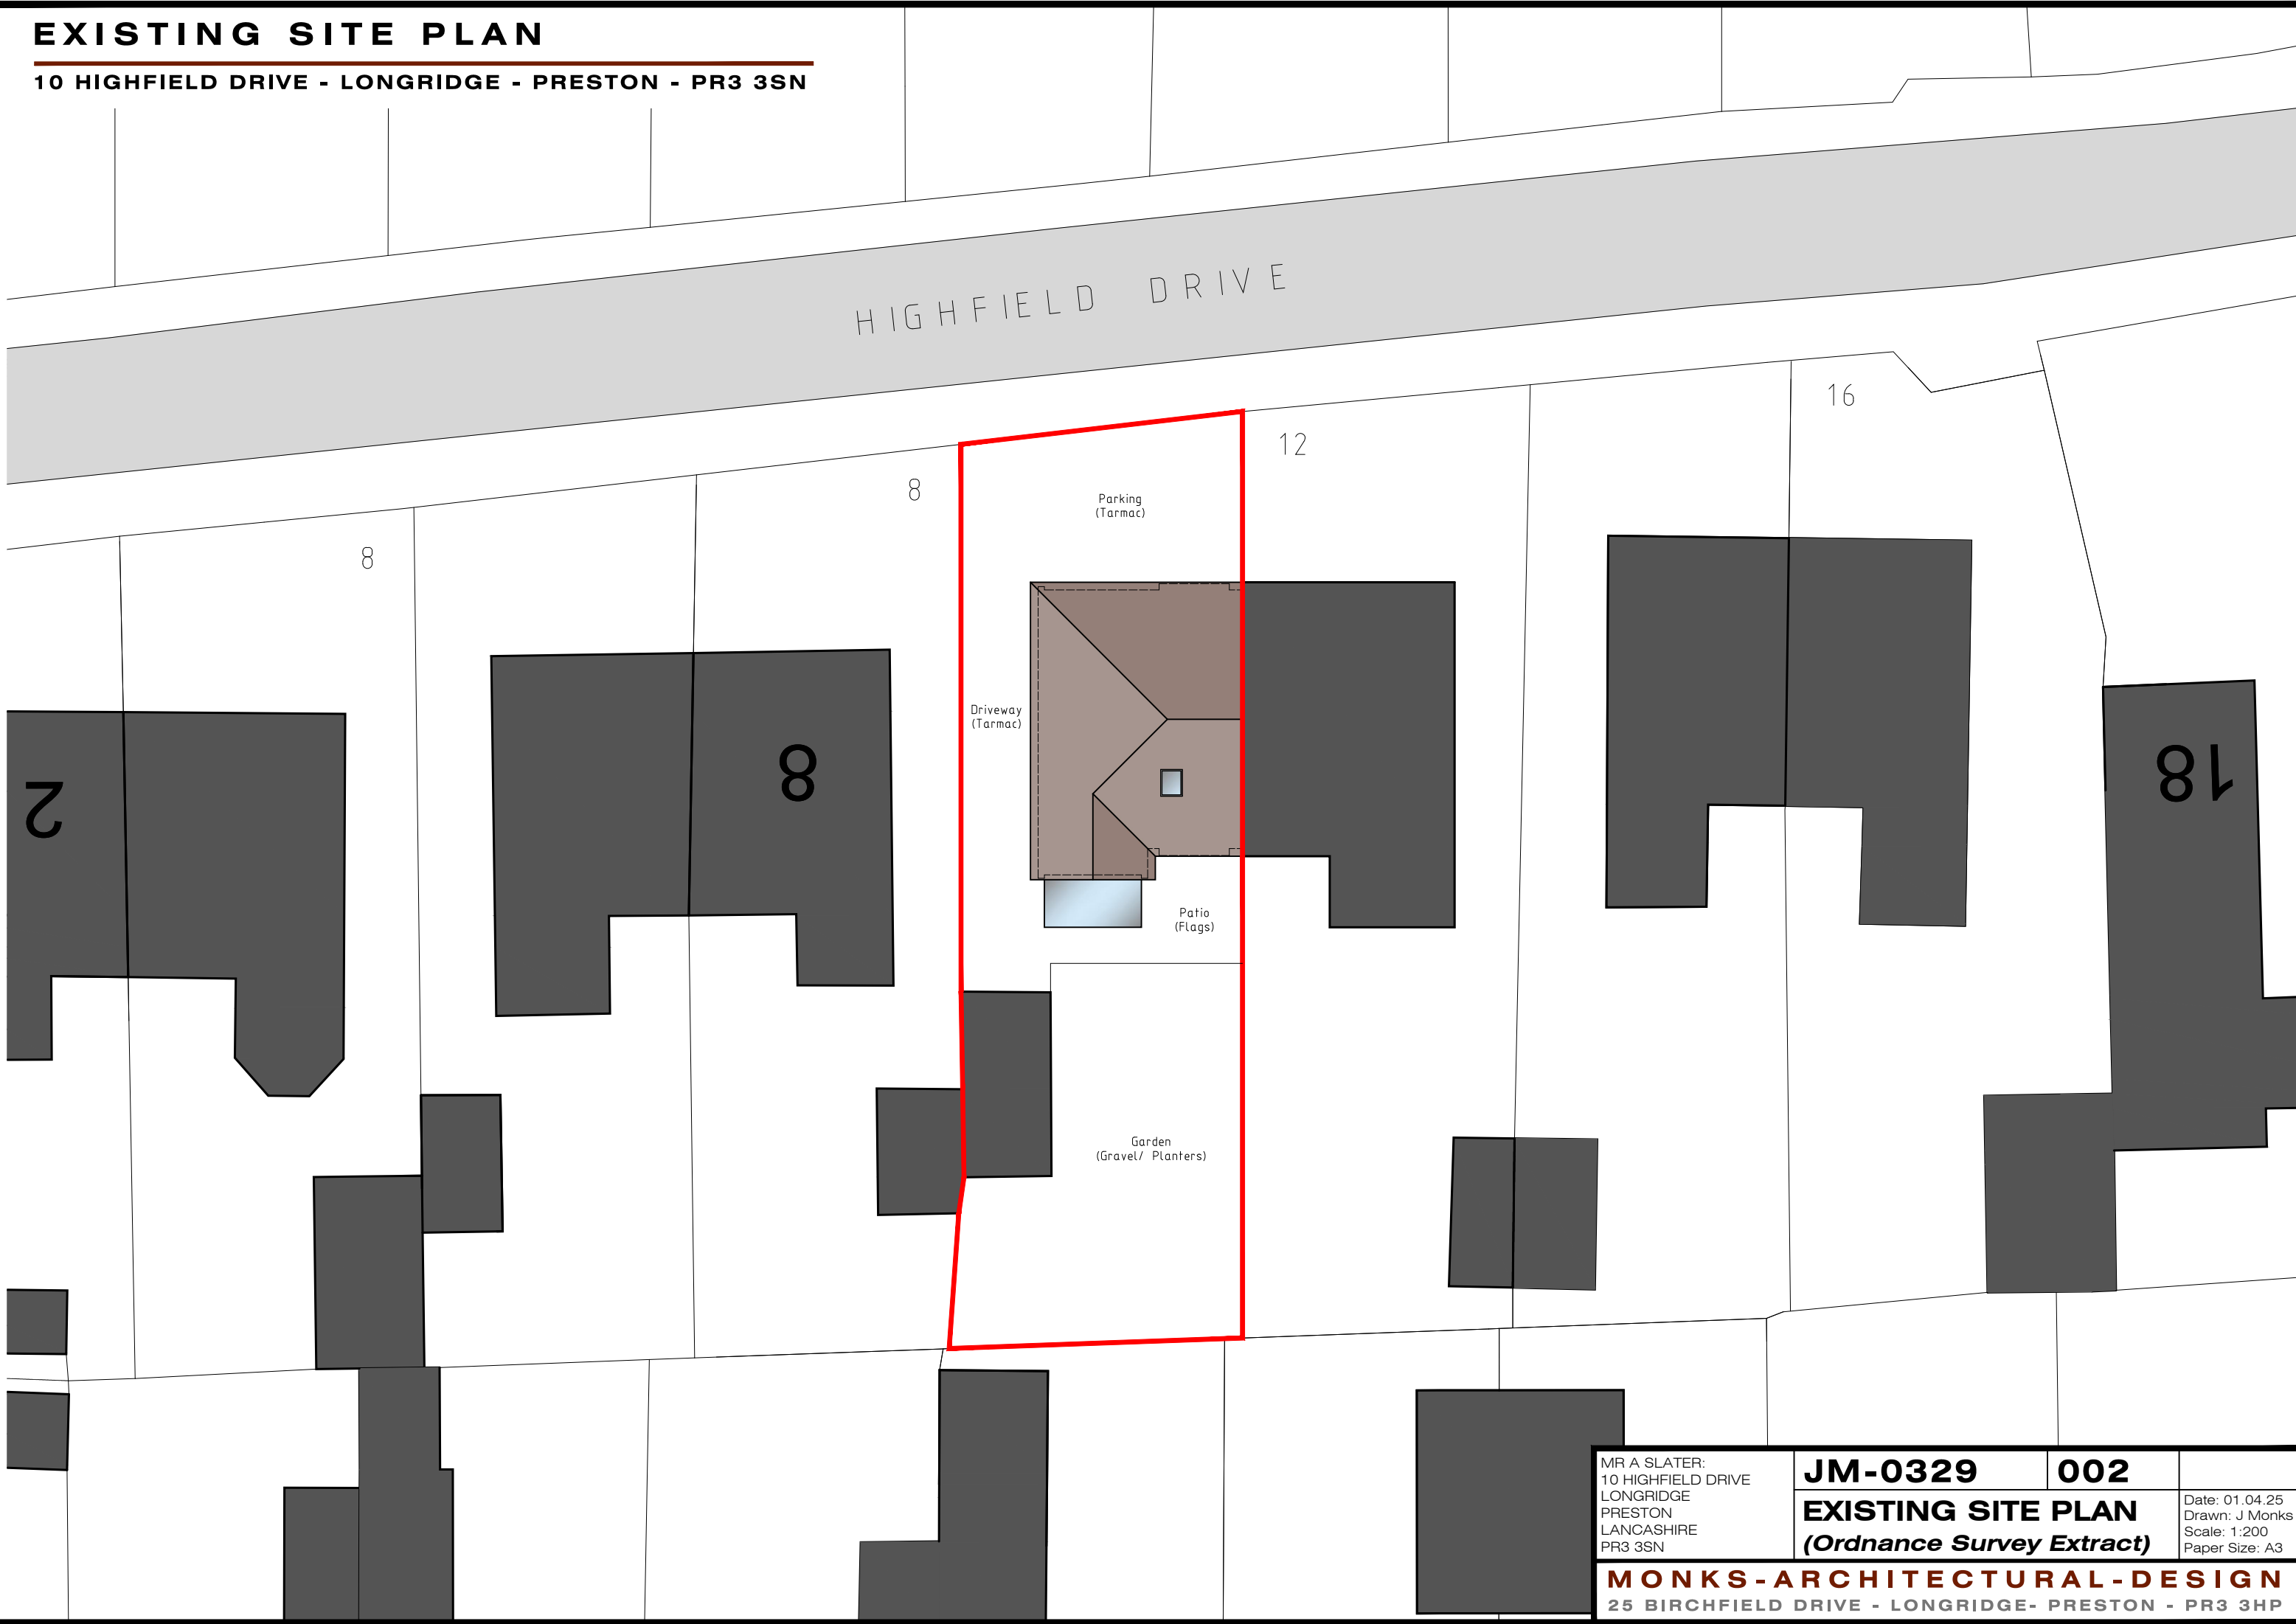


EXISTING FLOOR PLANS & ELEVATIONS

10 HIGHFIELD DRIVE - LONGRIDGE - PRESTON - PR3 3SN

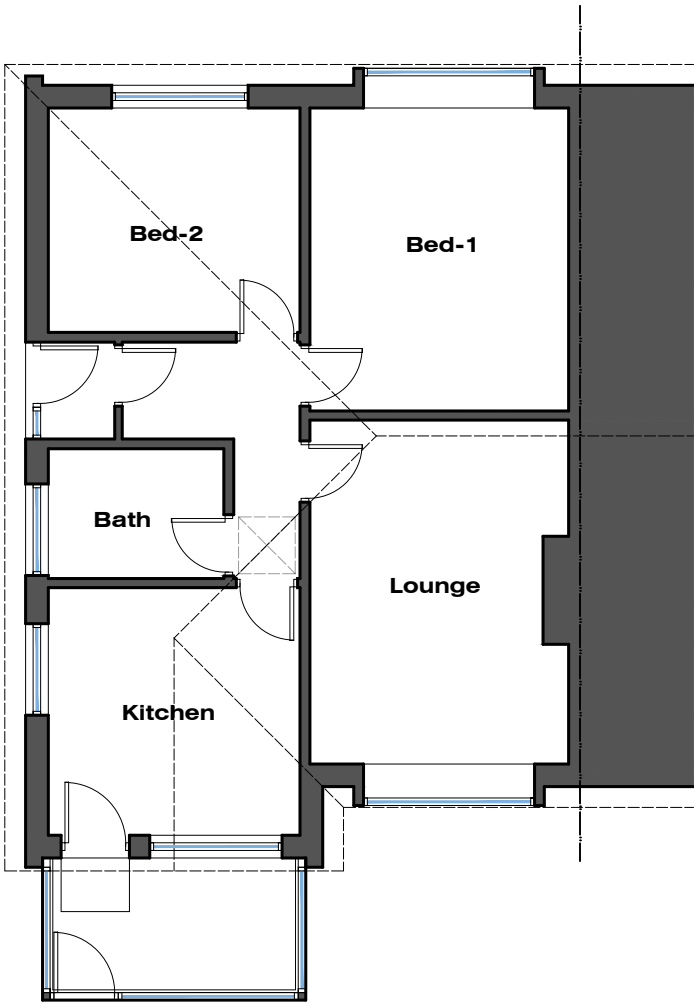


GROUND FLOOR PLAN

Scale 1:100

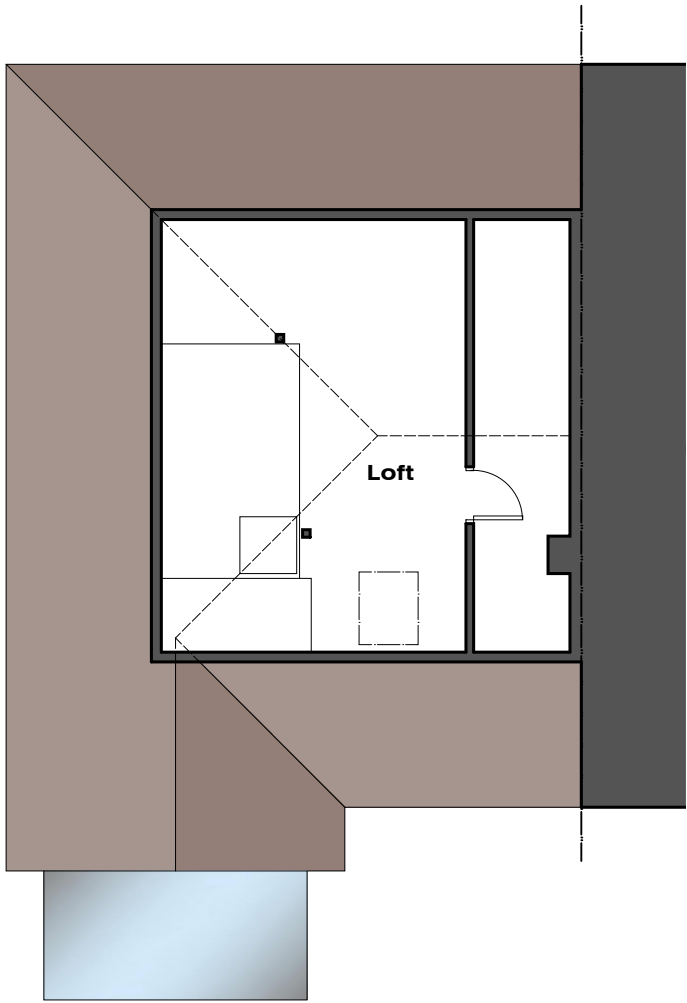


LOFT FLOOR PLAN


Scale 1:100

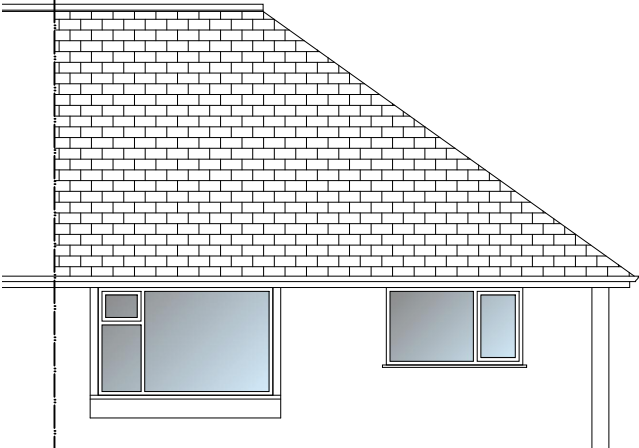


Front (North-West) Elevation

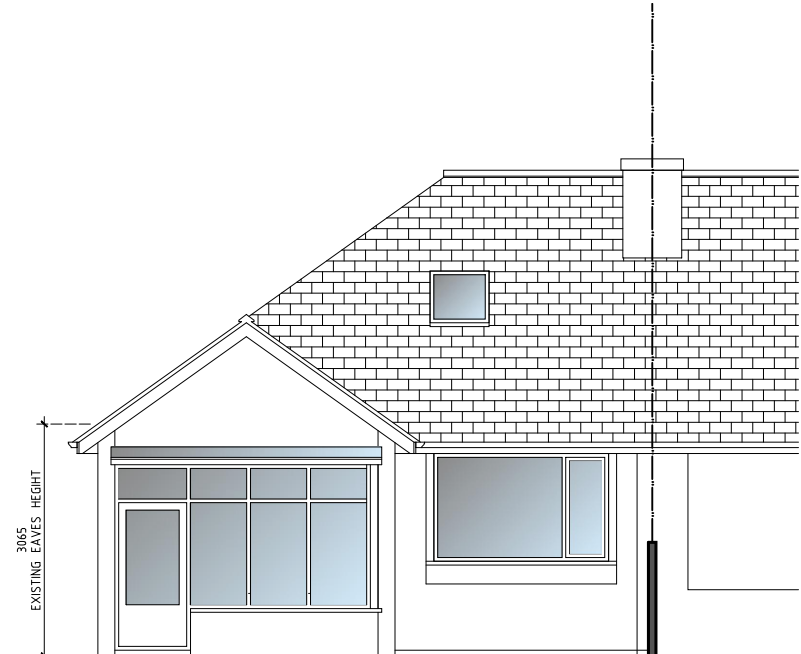


Rear (South-East) Elevation

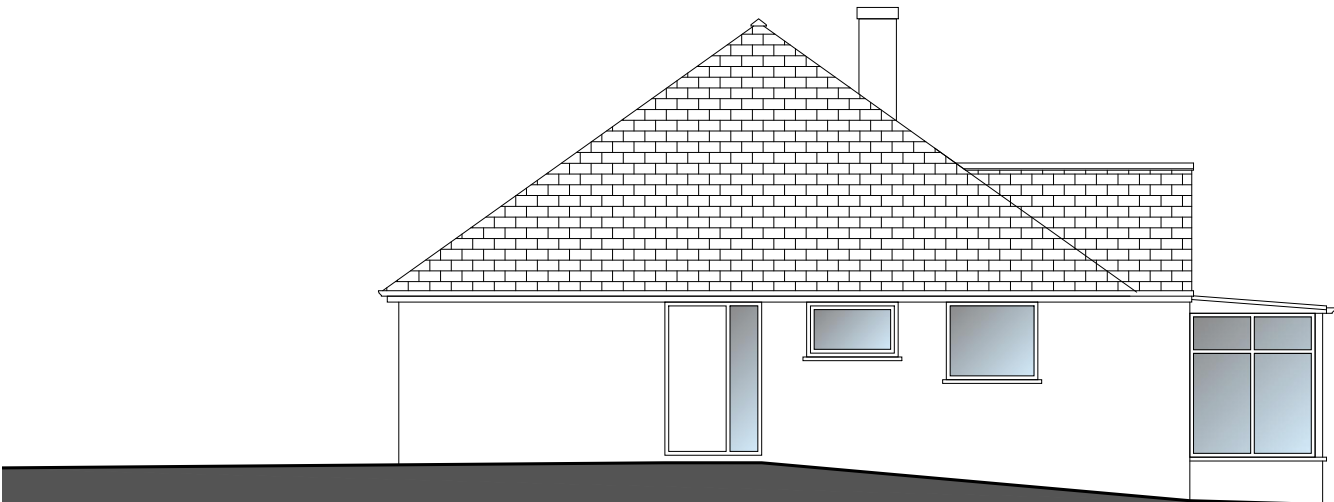

Side (South-West) Elevation

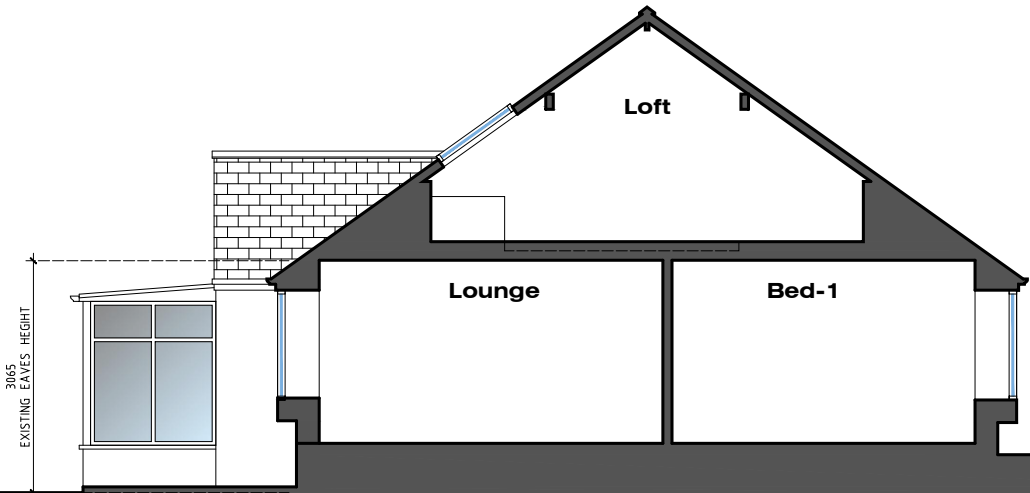

Side (North-East) Section X-X

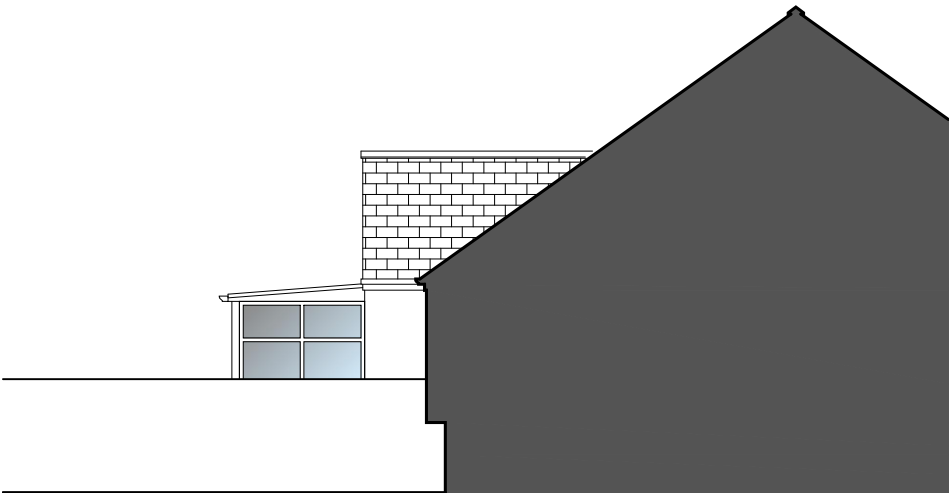

Side (North-East) Elevation

MR A SLATER: 10 HIGHFIELD DRIVE LONGRIDGE PRESTON LANCASHIRE PR3 3SN	JM-0329	003	
	EXISTING FLOOR PLANS & ELEVATIONS		Date: 01.04.25 Drawn: J Monks Scale: 1:100 Paper Size: A3
	MONKS-ARCHITECTURAL-DESIGN 25 BIRCHFIELD DRIVE - LONGRIDGE- PRESTON - PR3 3HP		