




This drawing is to be read in conjunction with all relevant Architect, consultants' and specialists' drawings and specifications. The Architect is to be notified of any discrepancies before proceeding. Do not scale from this drawing. All dimensions and levels are to be checked on site. This drawing is subject to copyright. All work carried out before Planning and Building Permission has been granted is at the contractor's risk. Note: proposed drawing based on OS dwg information. All illustrated dimensions are approximate and all site dimensions are to be checked on site and subject to site survey.

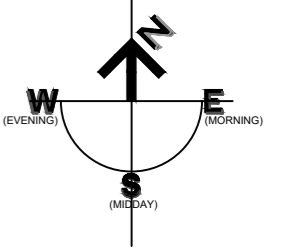


Proposed Site Plan Scale 1:100

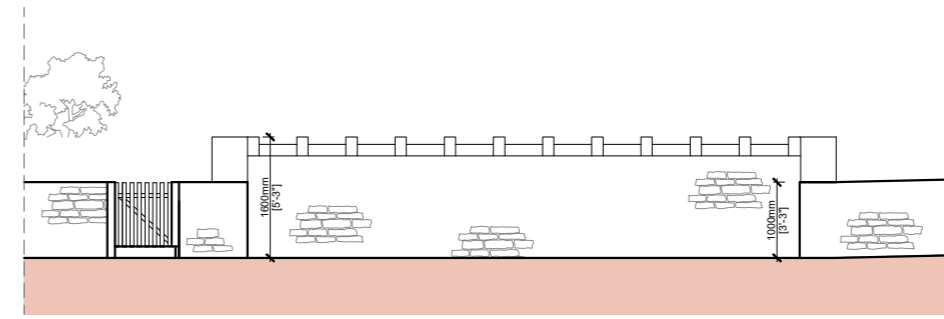

Proposed Elevation A Scale 1:100

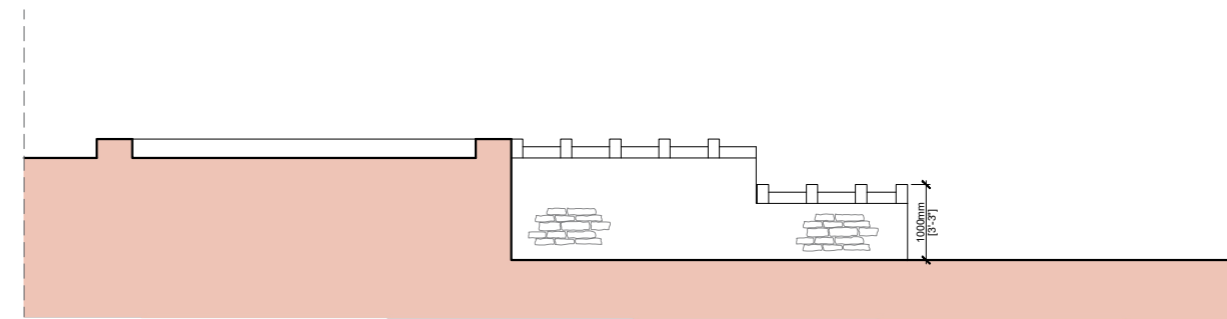

Proposed Elevation B Scale 1:100

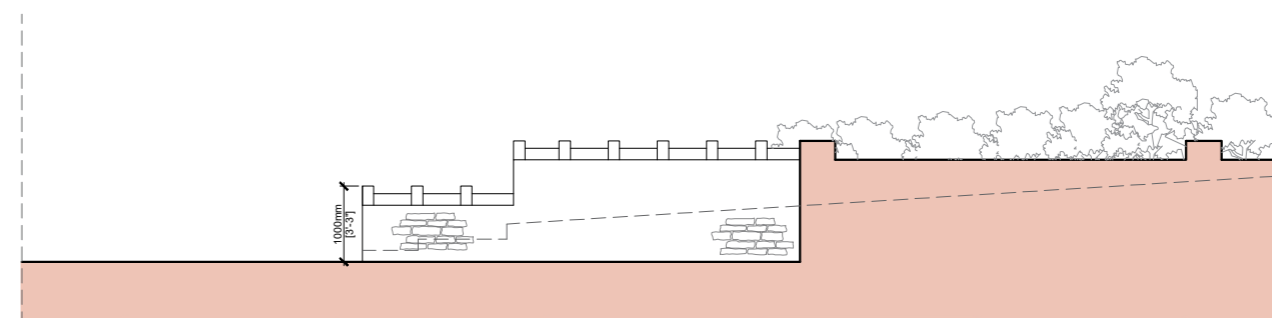

Proposed Elevation C Scale 1:100

A CC Amended following planners comments. 18.07.2025

Client
Mr And Mrs P Tomlinson

Job Title
Proposed Extensions and Alterations to
4&5 Brookside, Holden
Bolton by Bowland

Drawing Title
Proposed Site Plan
And Retaining Wall Elevations

Scale 1:100 @ A2	Date April 2025	Drawn CC
---------------------	--------------------	-------------

spa
ARCHITECTS
SUNDERLAND PEACOCK & ASSOCIATES LTD.
HAZELMERE, PIMLICO ROAD, CLITHEROE
LANCASHIRE, BB7 2AG
T 01200 423178 F 01200 427328
E info@sunderlandpeacock.com
www.sunderlandpeacock.com



7212 - P01

REV
A