

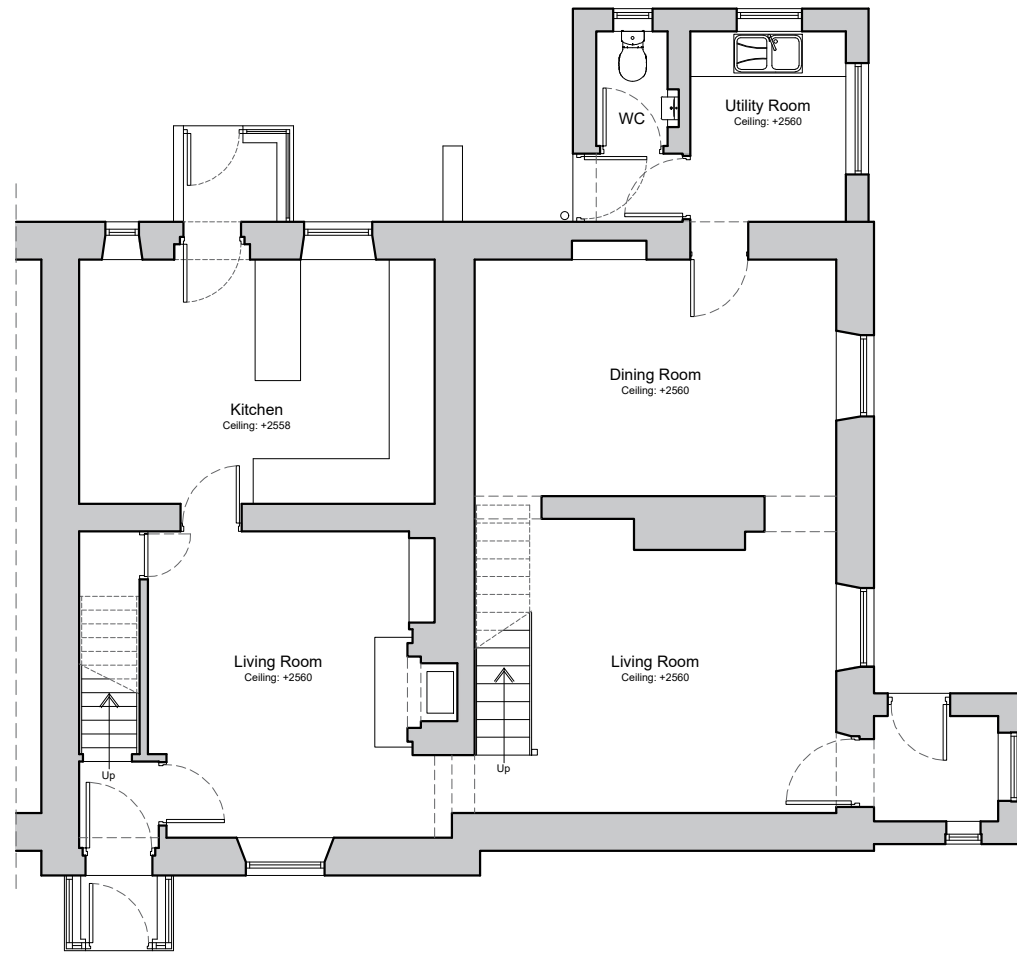


This drawing is to be read in conjunction with all relevant Architect, consultants' and specialists' drawings and specifications. The Architect is to be notified of any discrepancies before proceeding. Do not scale from this drawing. All dimensions and levels are to be checked on site. This drawing is subject to copyright. All work carried out before Planning and Building Permission has been granted is at the contractor/clients risk.  
 Note: proposed drawing based on OS dwg information. All illustrated dimensions are approximate and all site dimensions are to be checked on site and subject to site survey.

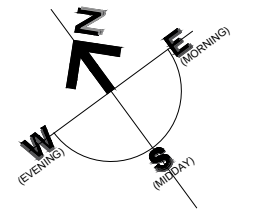

Existing Ground Floor Plan Scale 1:100

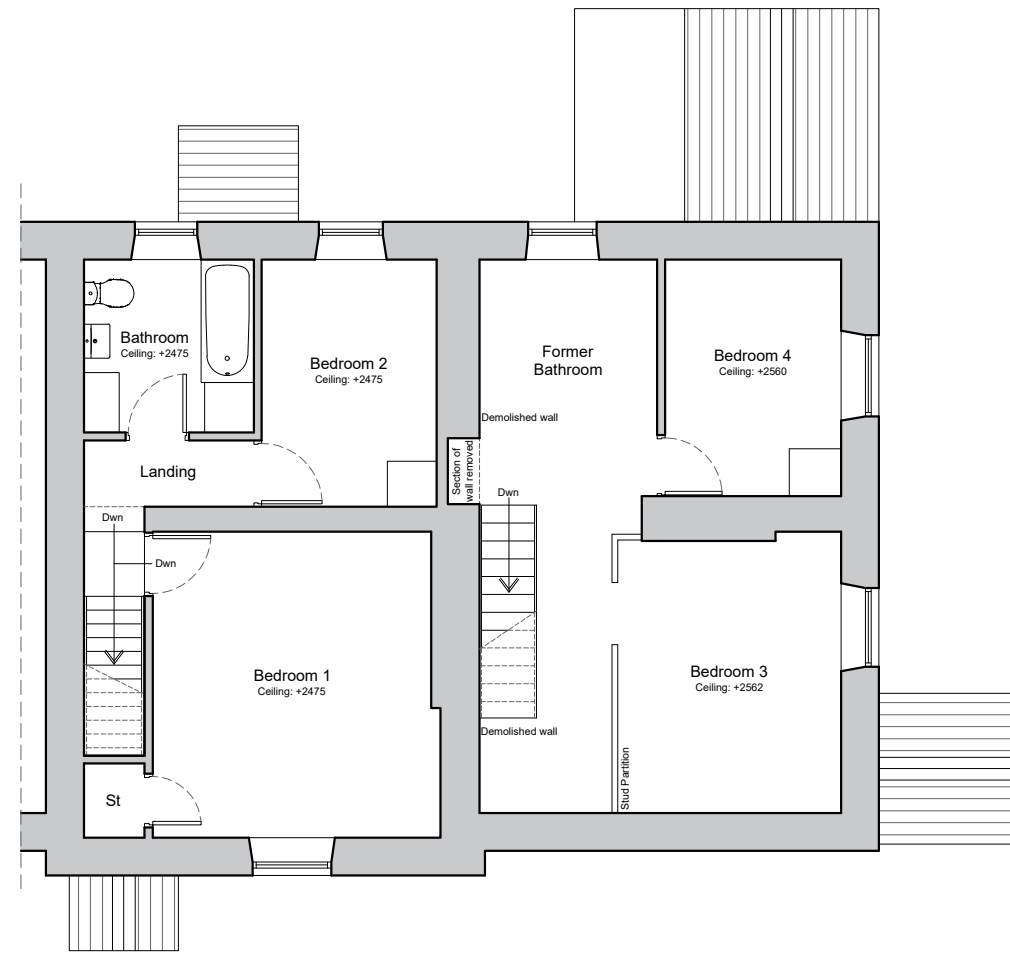

Existing First Floor Plan Scale 1:100

Client  
**Mr P Tomlinson**

Job Title  
**Proposed Extensions and Alterations to  
 4&5 Brookside, Holden  
 Bolton by Bowland**

Drawing Title  
**Existing Floor Plans**

Scale <b>1:100 @ A3</b>	Date <b>February 2025</b>	Drawn <b>BWT</b>
----------------------------	------------------------------	---------------------

**spa**  
**SUNDERLAND PEACOCK ARCHITECTS**

SUNDERLAND PEACOCK & ASSOCIATES LTD.  
 HAZELMERE, PIMLICO ROAD, CLITHEROE  
 LANCASHIRE, BB7 2AG  
 T 01200 423178 F 01200 427328  
 E info@sunderlandpeacock.com  
 www.sunderlandpeacock.com

**7212 -E03**      REV  
 -