




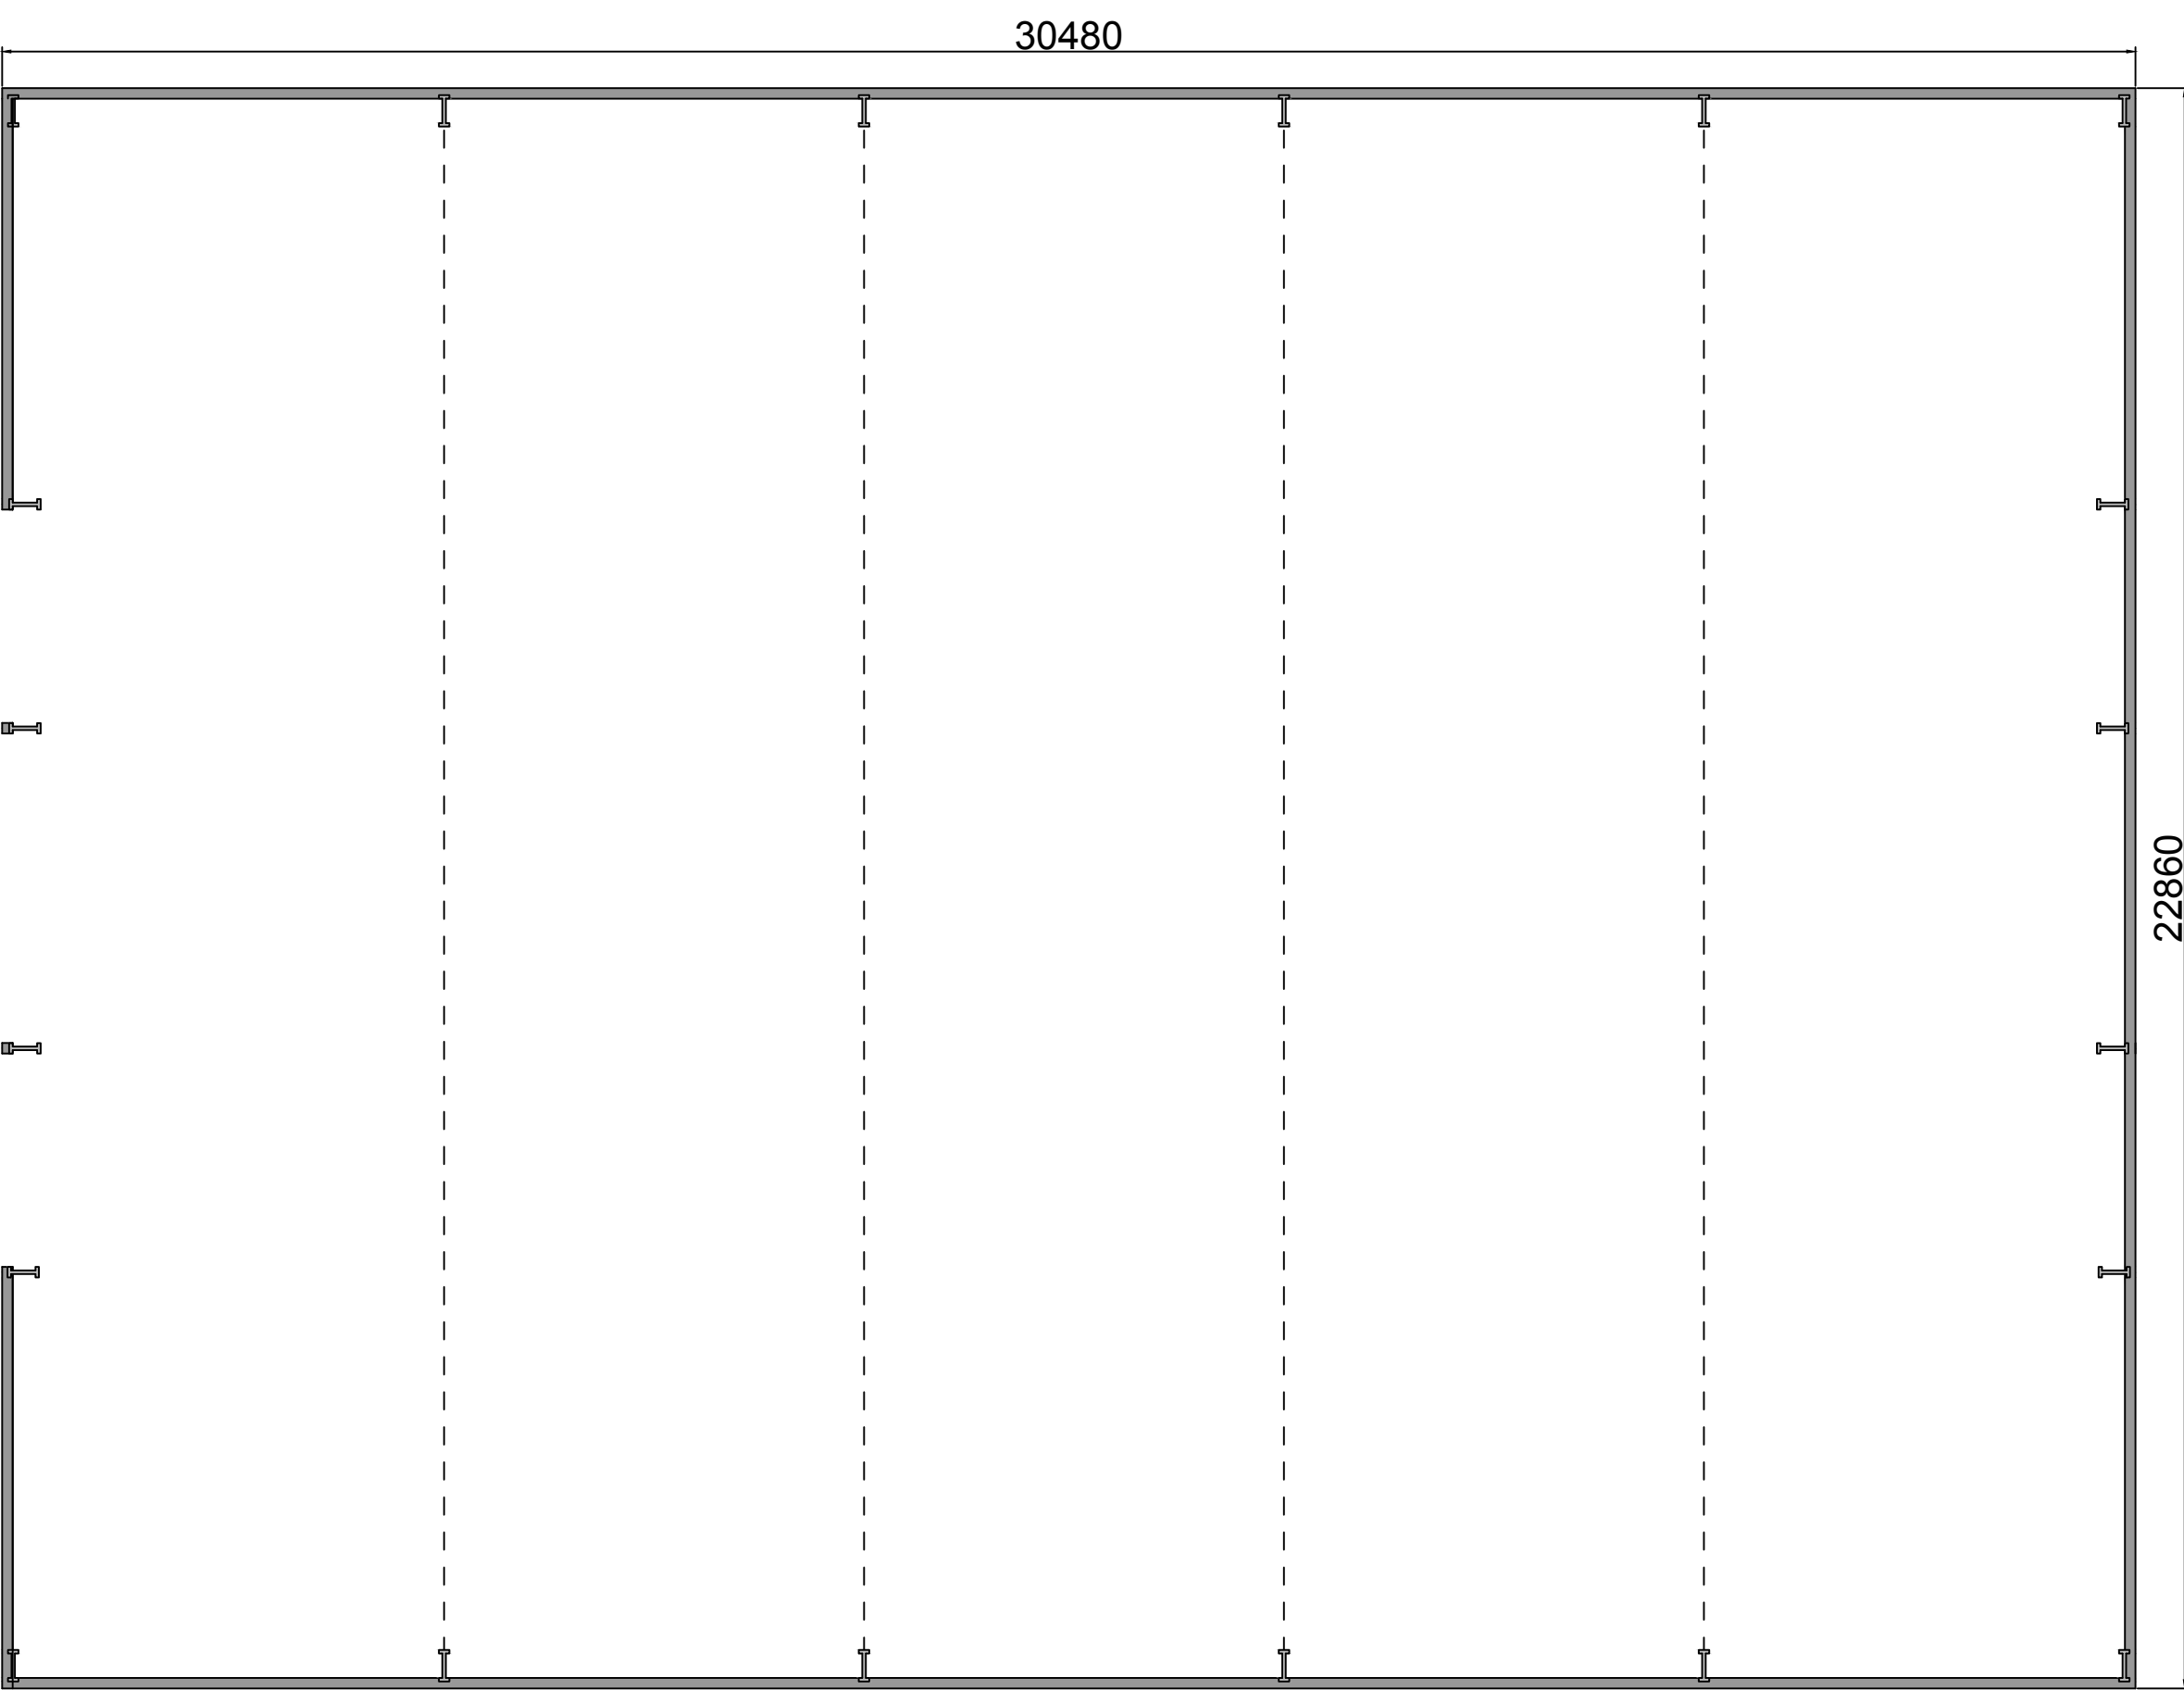


Proposed Building

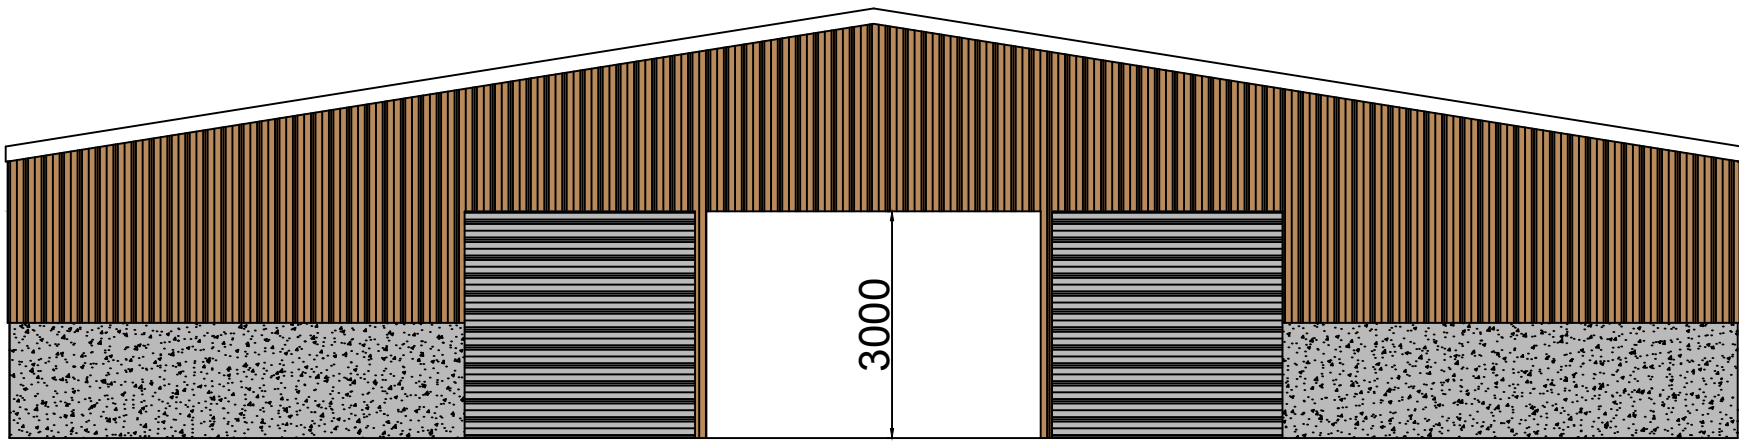


Proposed Front Elevation

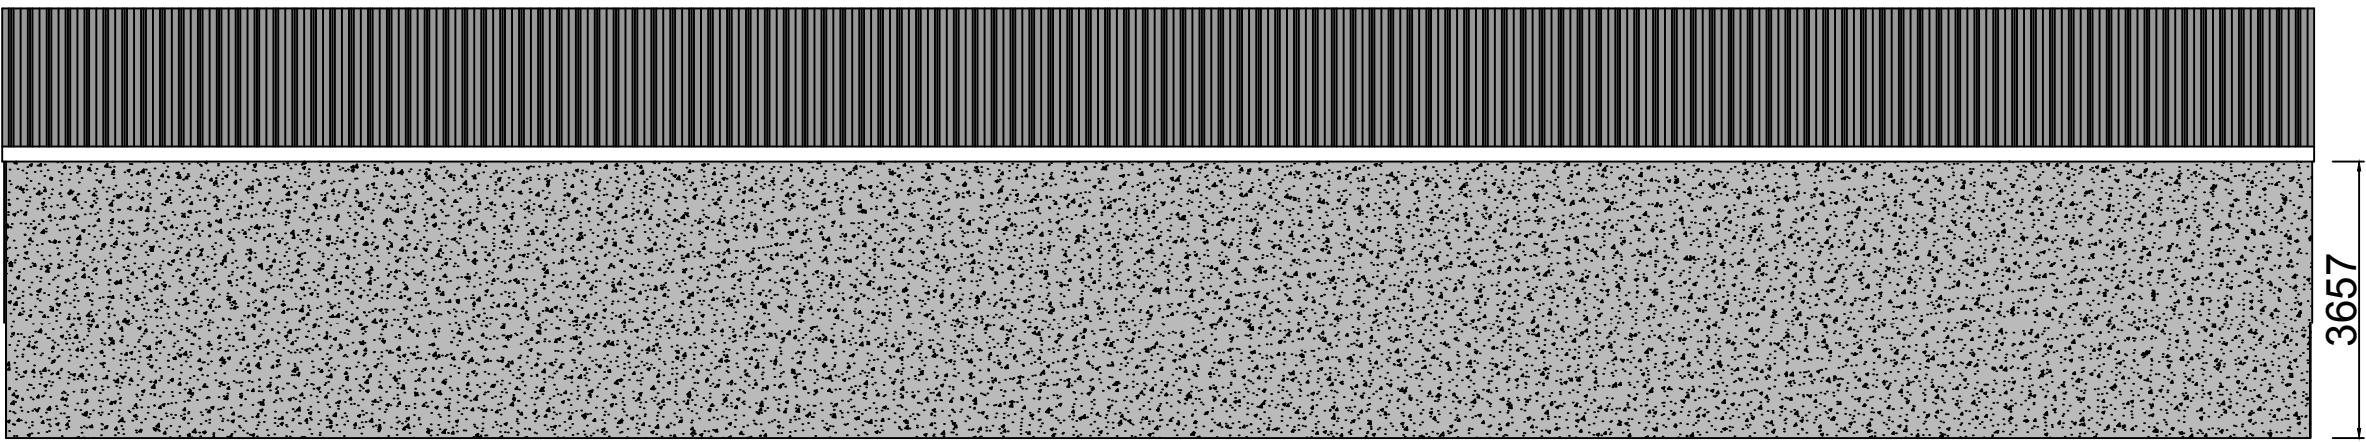

Proposed Side Elevation

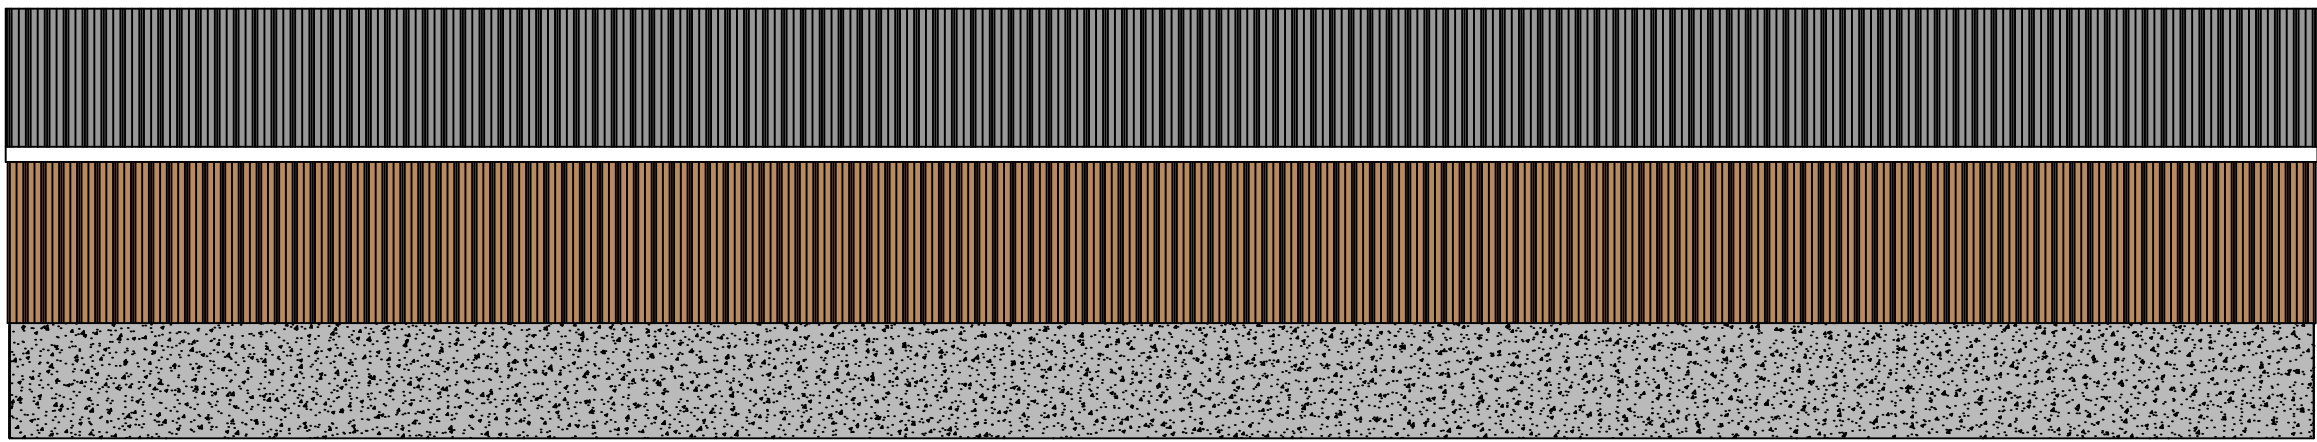

Proposed Side Elevation

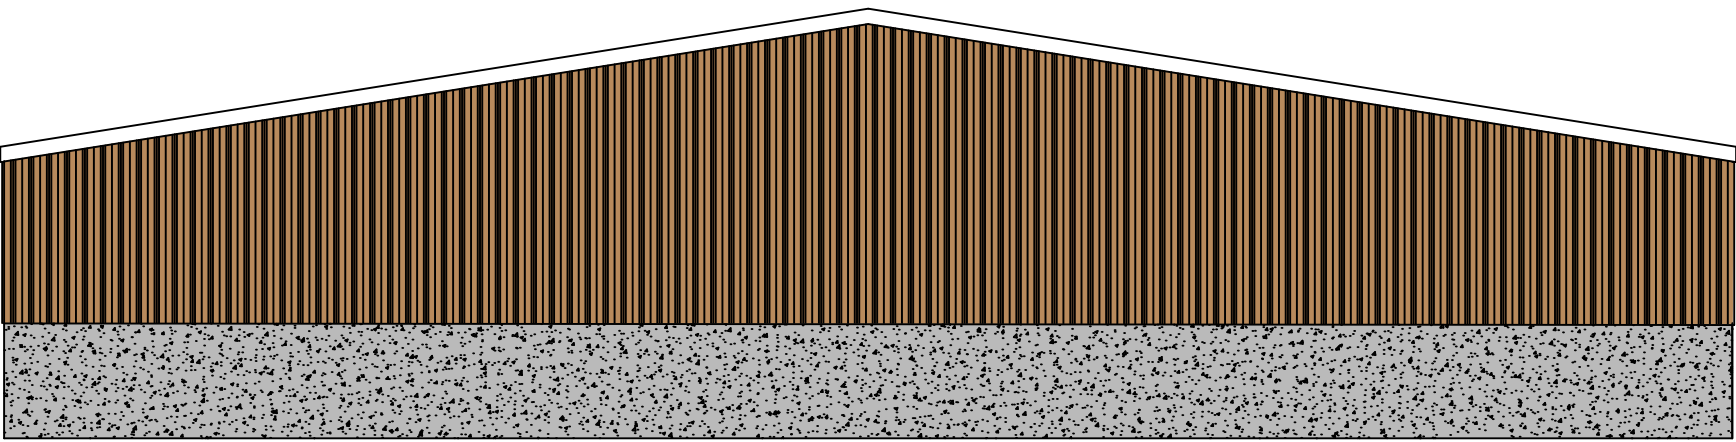

Proposed Front Elevation

Proposed Cattle Finishing Shed at :		
Cunliffe House Farm Longsight Road Langho		
CLIENT:	Mr H Barker	
DATE:	March 2025	
SCALE:	1:100 @ A1	
DWG No:	Layouts & Elevations	
L.A:		
AMENDMENTS:		DATE:
ENTWISTLE DESIGN SERVICES		
7 Edgefield Astley Village Chorley PR7 1XH		Tel:01257 274976 E-Mail entwistledesign@aol.com