


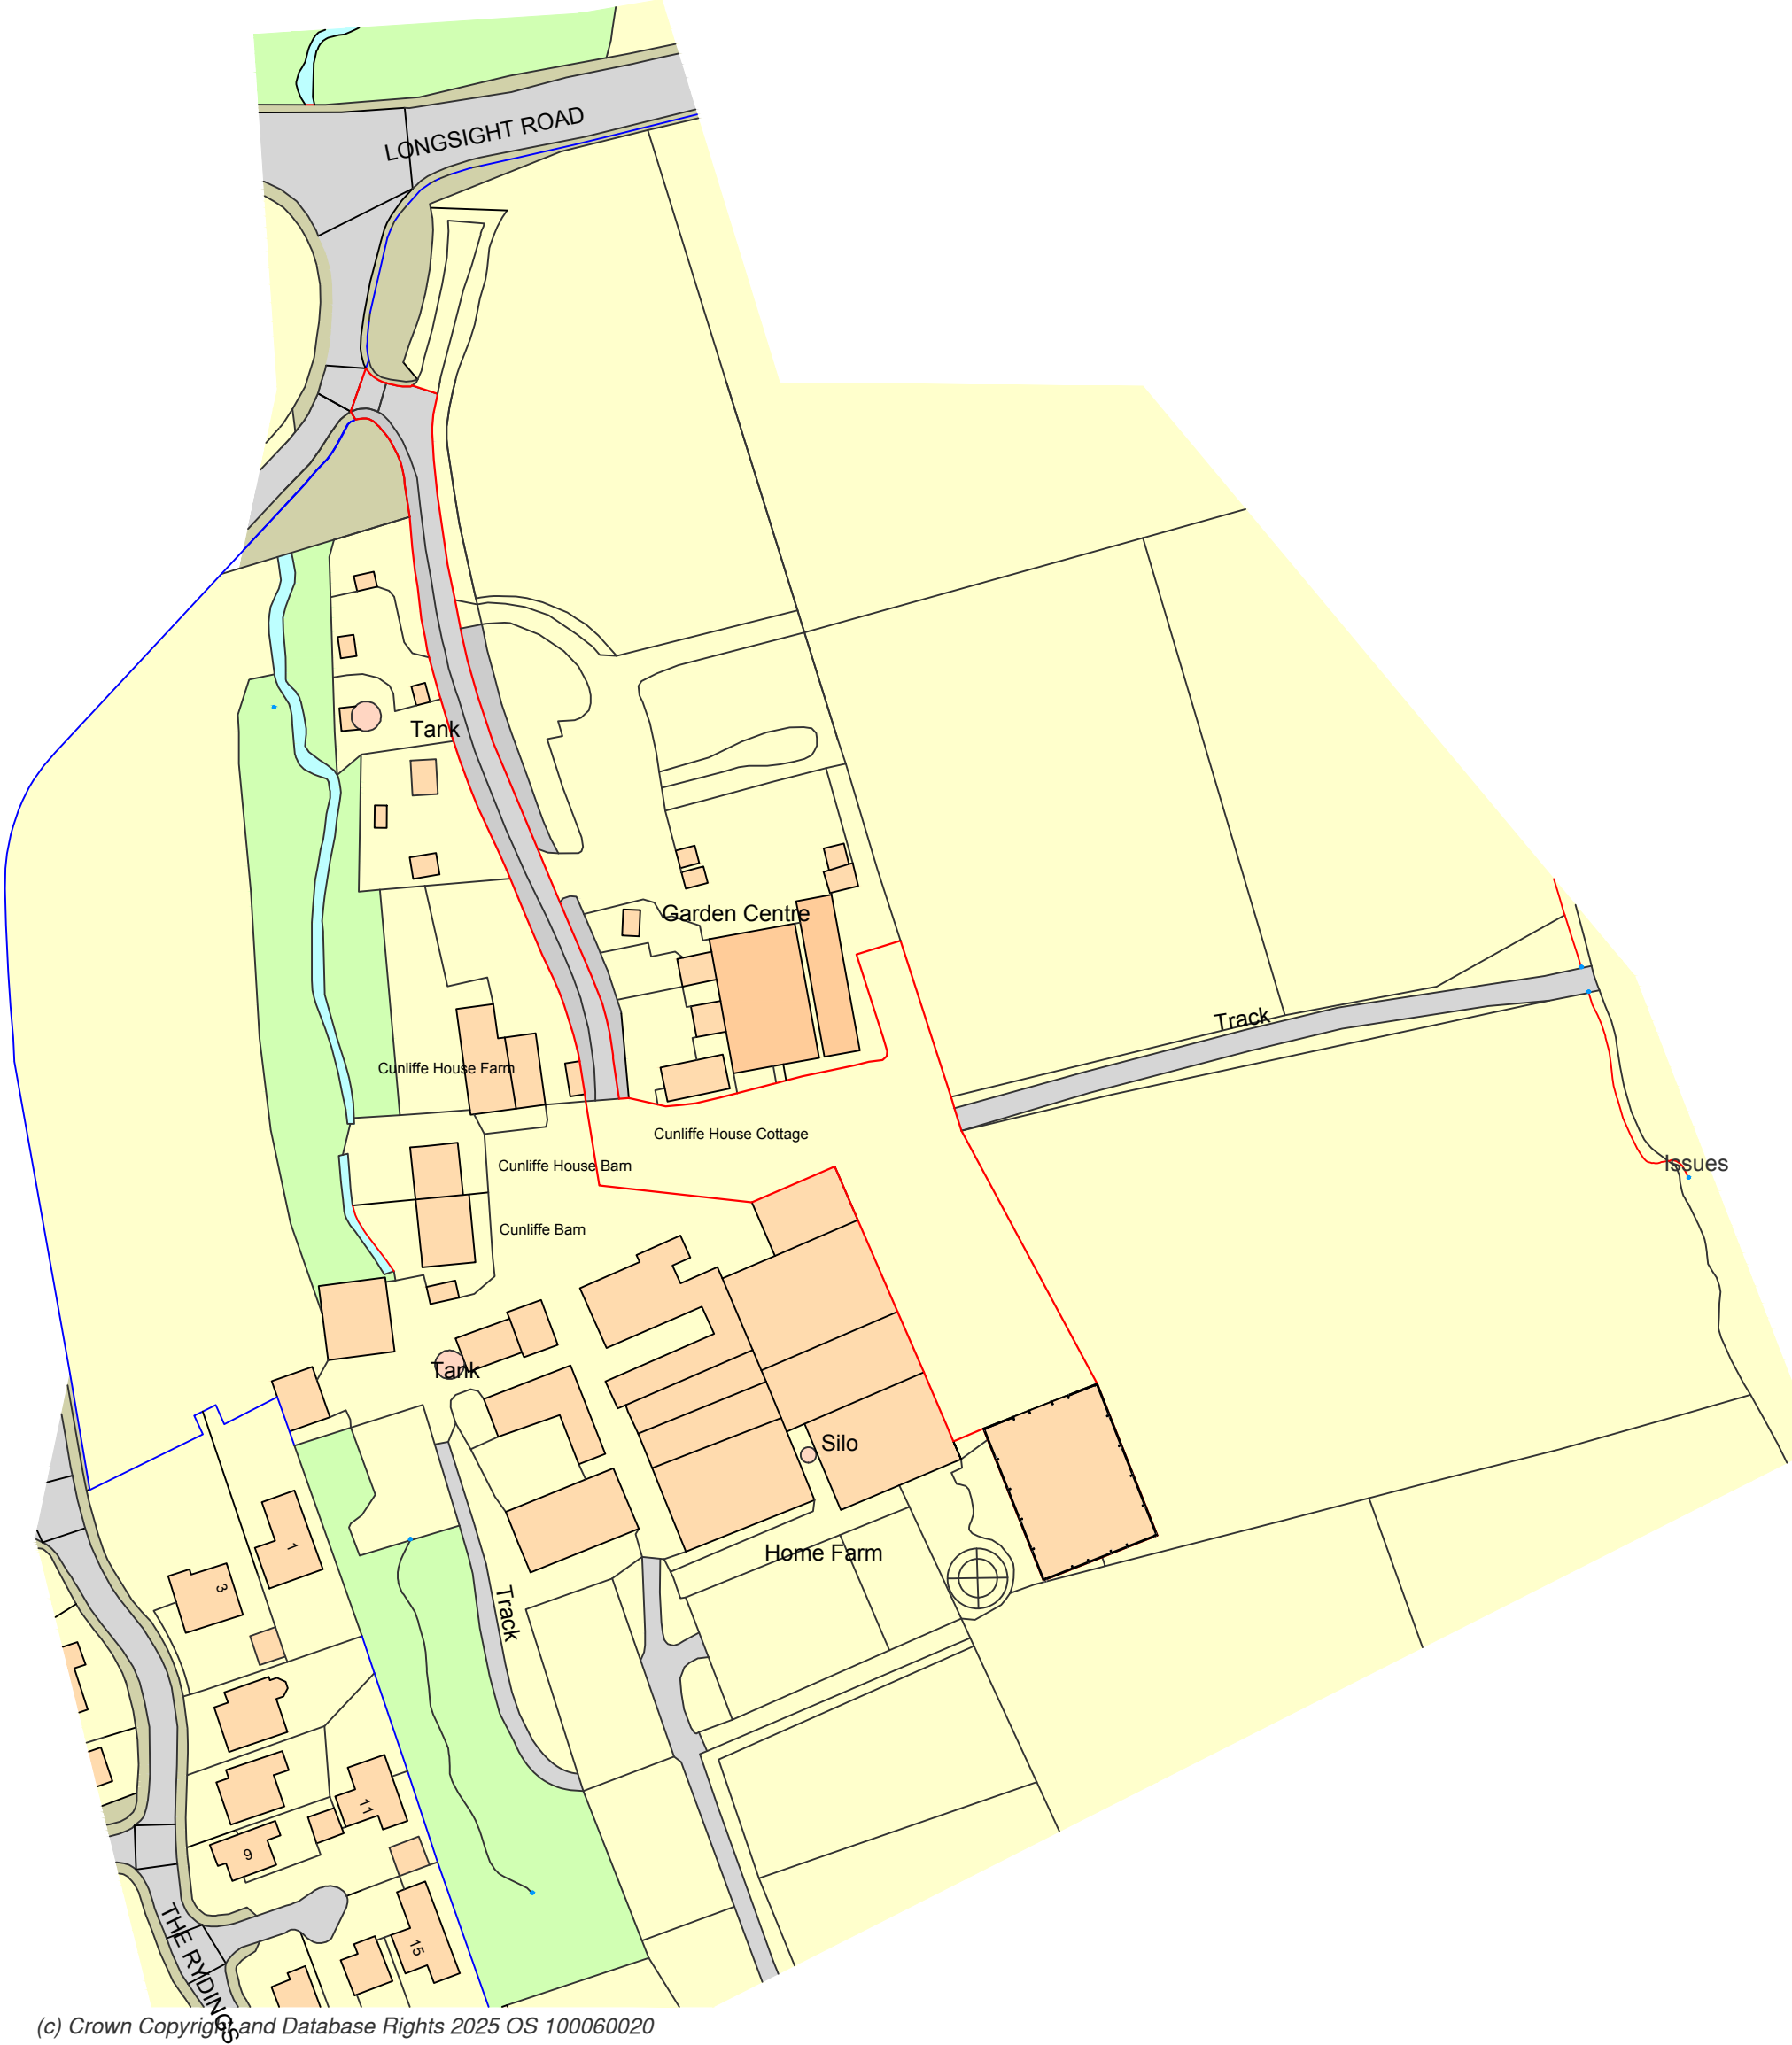

(c) Crown Copyright and Database Rights 2025 OS 100060020

Proposed Cattle Finishing Shed at :	
Cunliffe House Farm Longsight Road Langho	
CLIENT:	Mr H Barker
DATE:	March 2025
SCALE:	1:500 & 1:1250 @ A1
DWG No:	Proposed Site Plan
L.A:	
AMENDMENTS:	DATE:
ENTWISTLE DESIGN SERVICES	
7 Edgefield Astley Village Chorley PR7 1XH	Tel:01257 274976 E-Mail entwistledesign@aol.com