


EXISTING FLOOR PLANS

OLD DAIRY - WHITEWELL ROAD - COW ARK - CLITHEROE - BB7 3DG

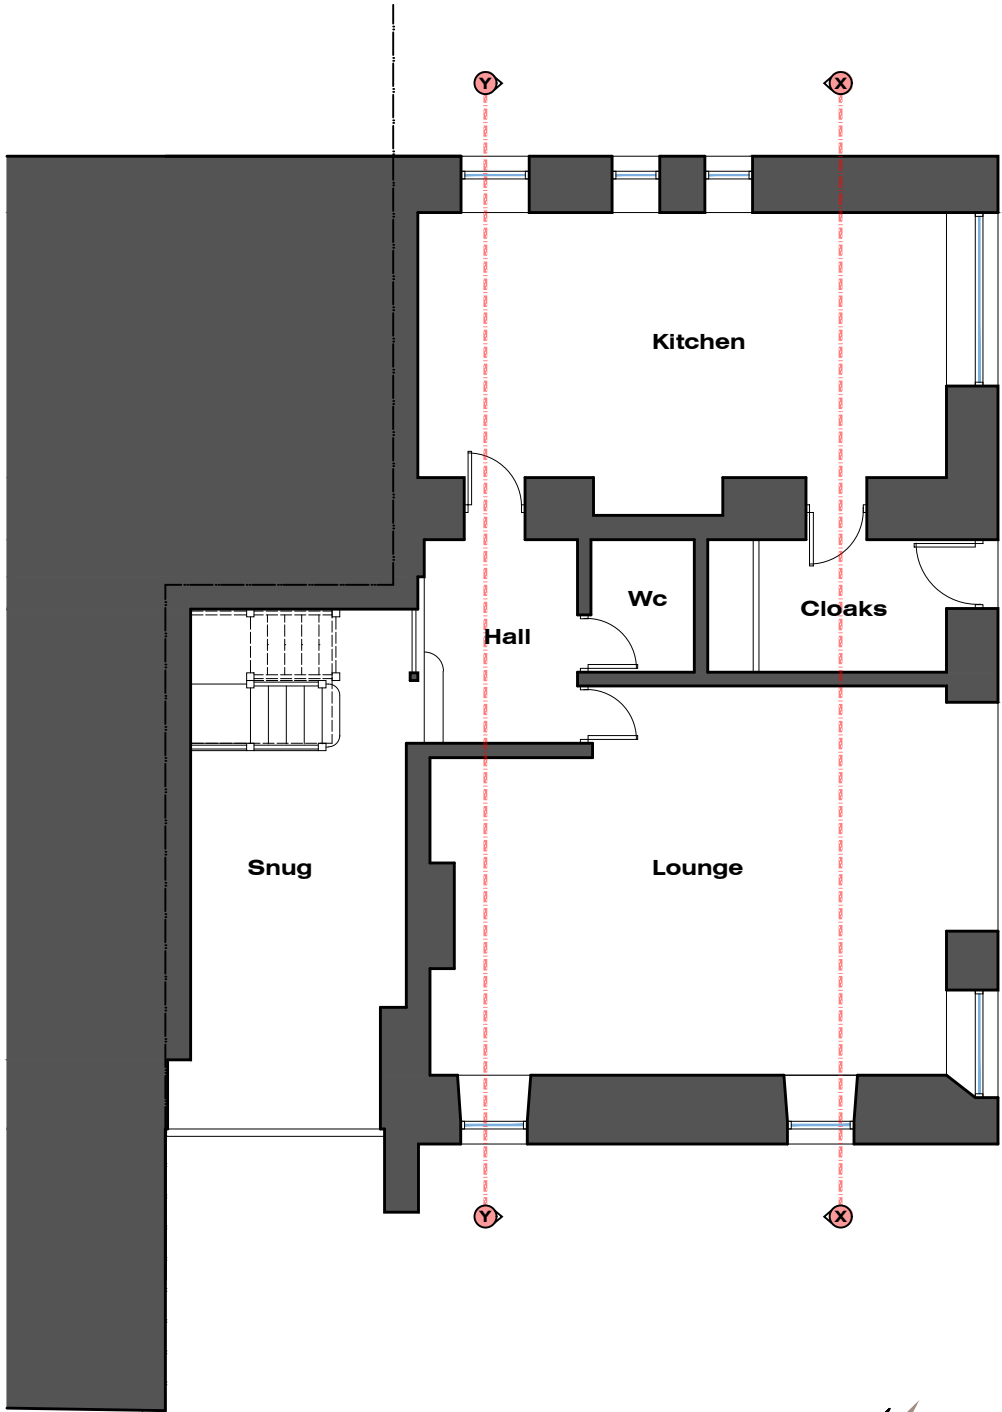

GROUND FLOOR PLAN

Scale 1:100 0 1m 2 3 4



FIRST FLOOR PLAN

Scale 1:100 0 1m 2 3 4



MR & MRS BONNER: 2-STOREY SIDE EXTENSION: OLD DAIRY WHITEWELL ROAD COW ARK CLITHEROE BB7 3DG	JM-0330	003	
	EXISTING FLOOR PLANS (Measured Survey)		Date: 03.04.25 Drawn: J Monks Scale: 1:100 Paper Size: A3

25 BIRCHFIELD DRIVE - LONGRIDGE- PRESTON - PR3 3HP