



PROPOSED FLOOR PLANS

OLD DAIRY - WHITEWELL ROAD - COW ARK - CLITHEROE - BB7 3DG

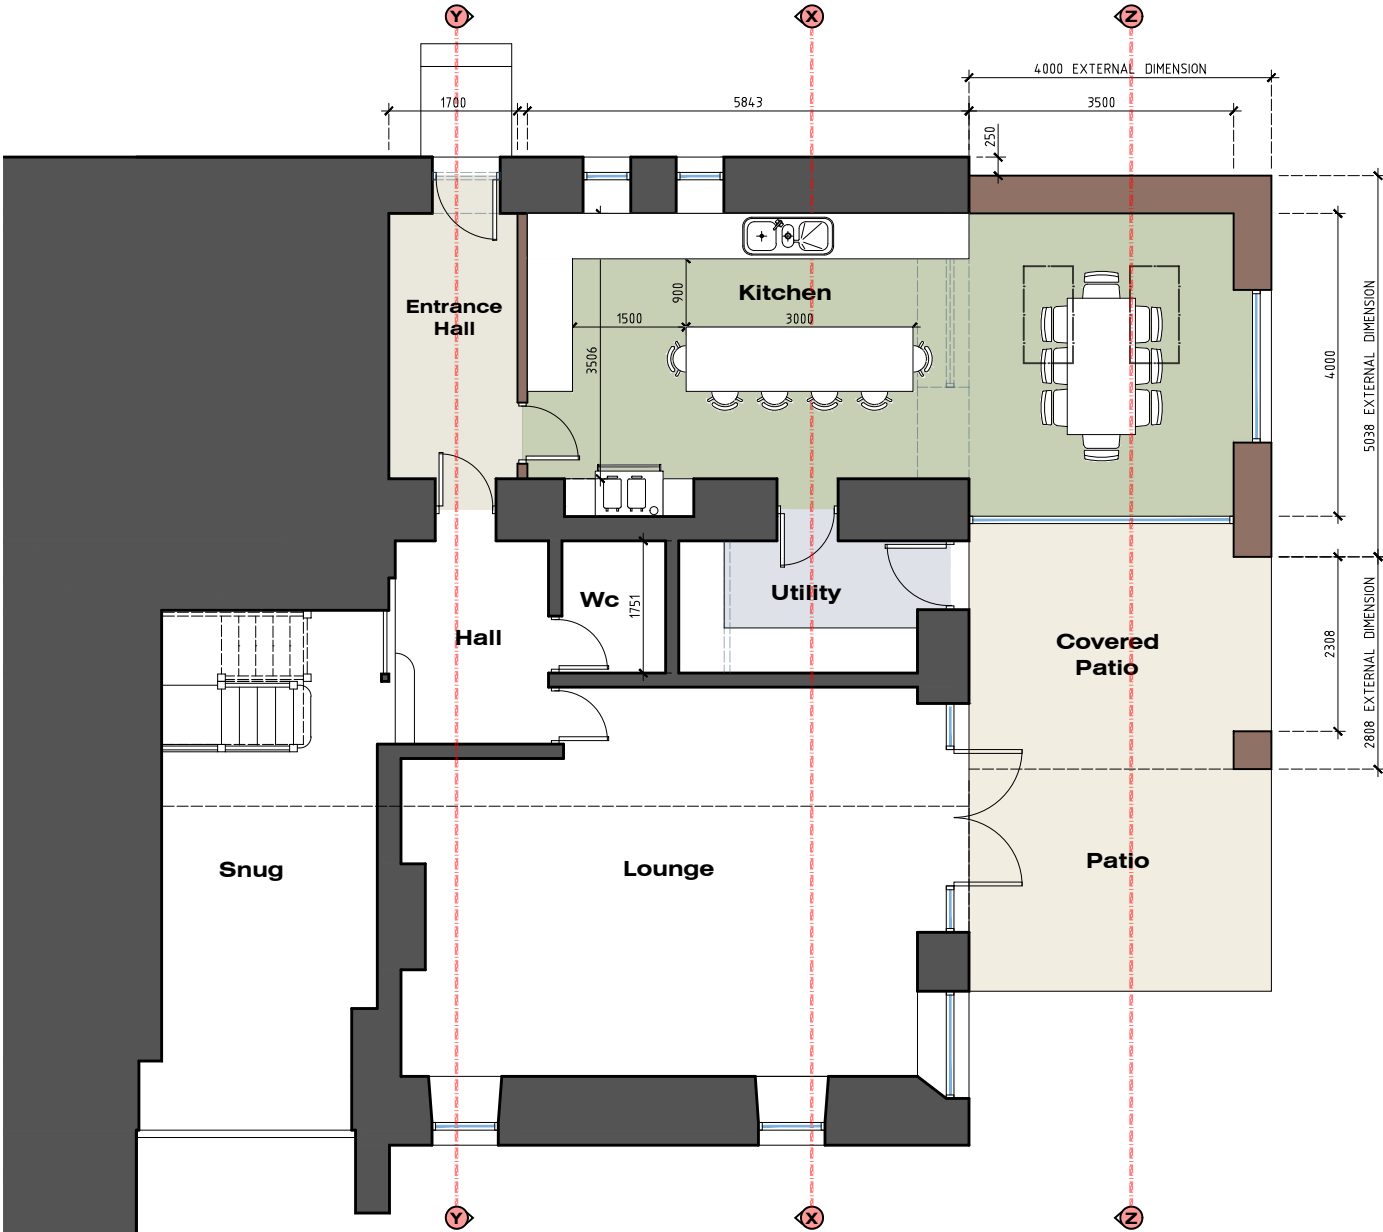

GROUND FLOOR PLAN

Scale 1:100

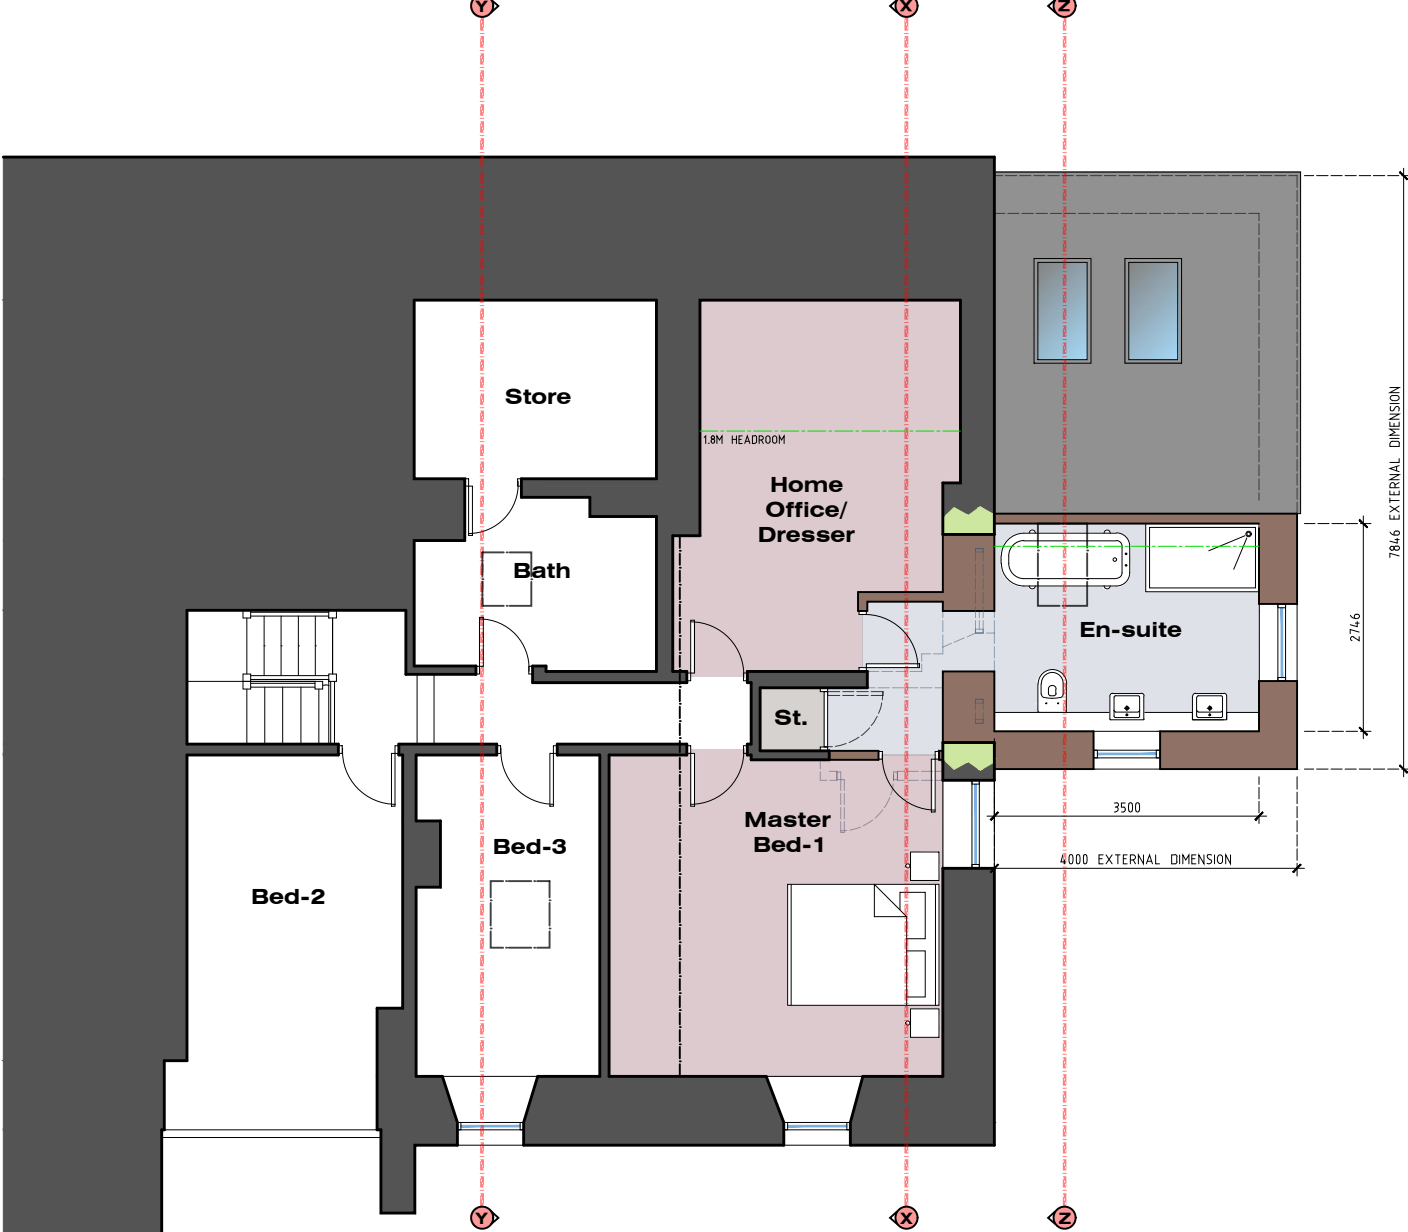

FIRST FLOOR PLAN

Scale 1:100