




Proposed Front Elevation

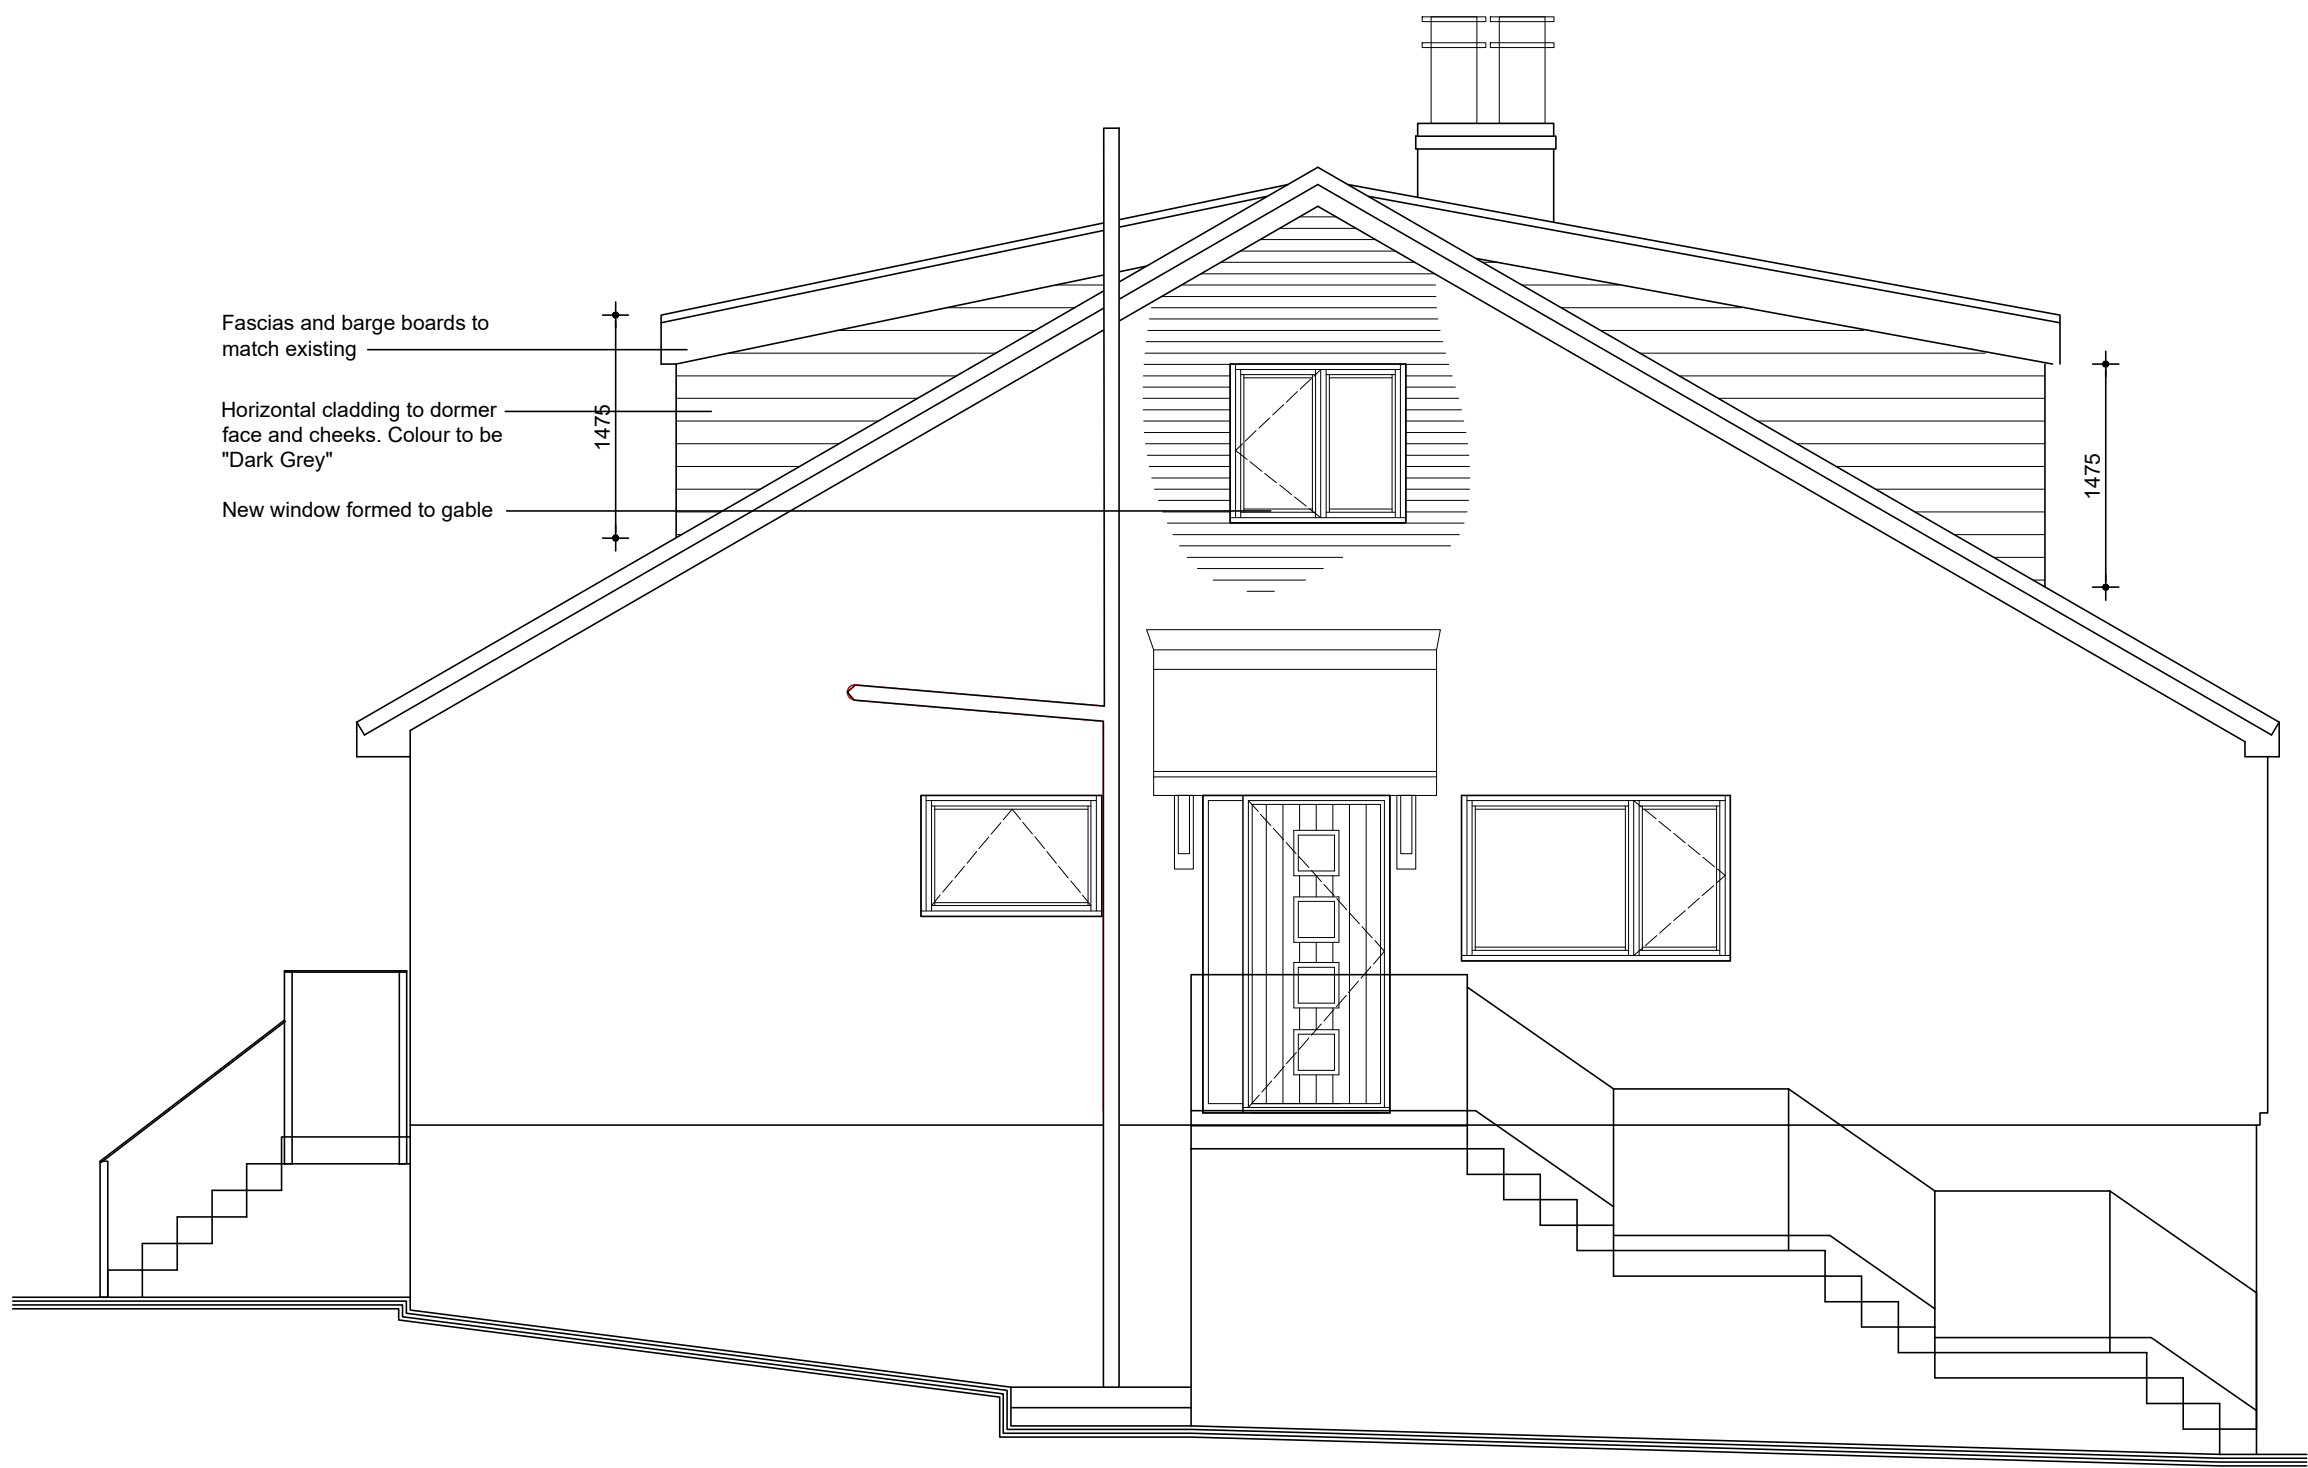


Proposed Side Elevation

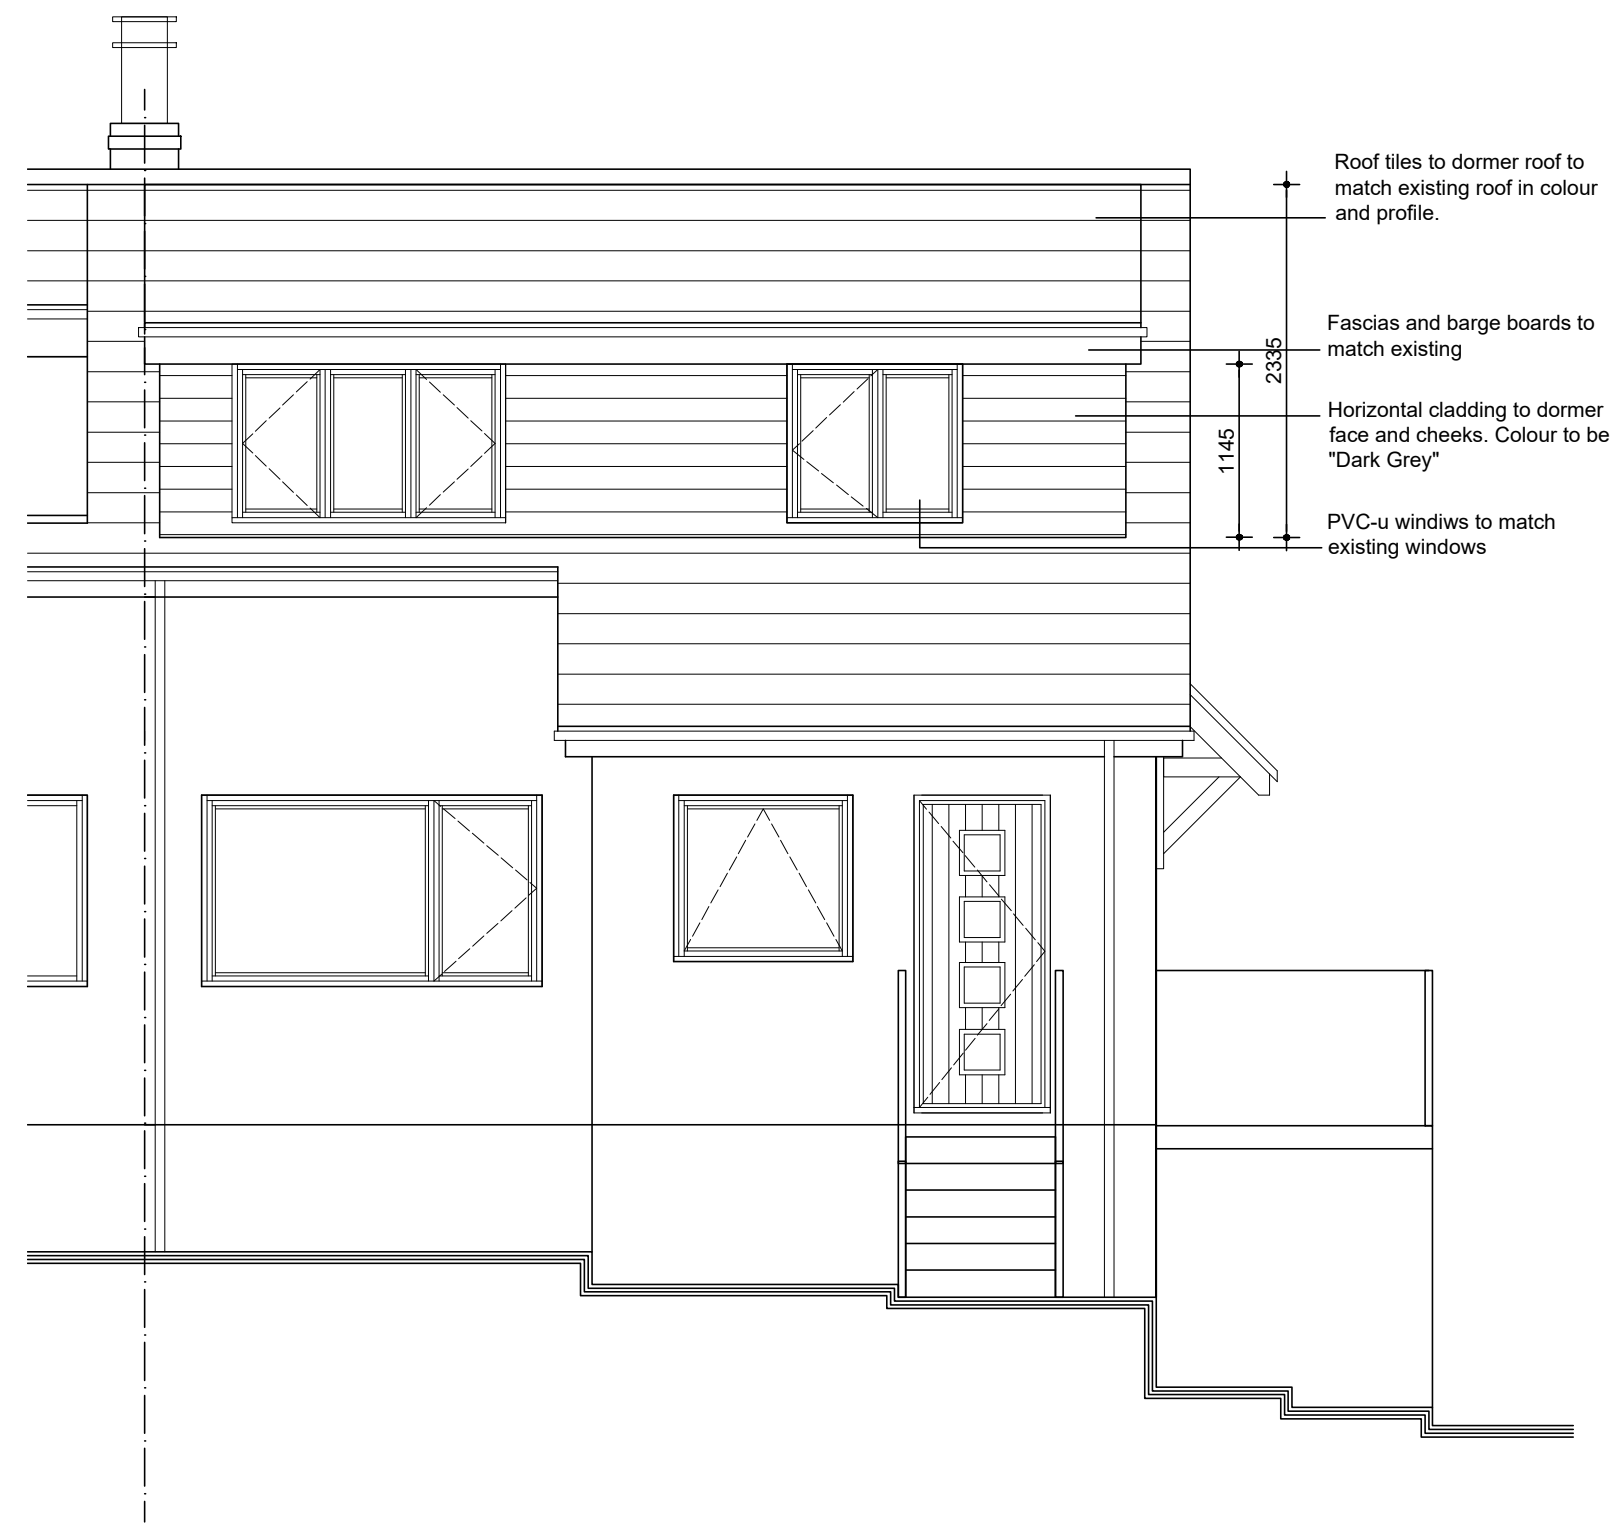


Proposed Rear Elevation

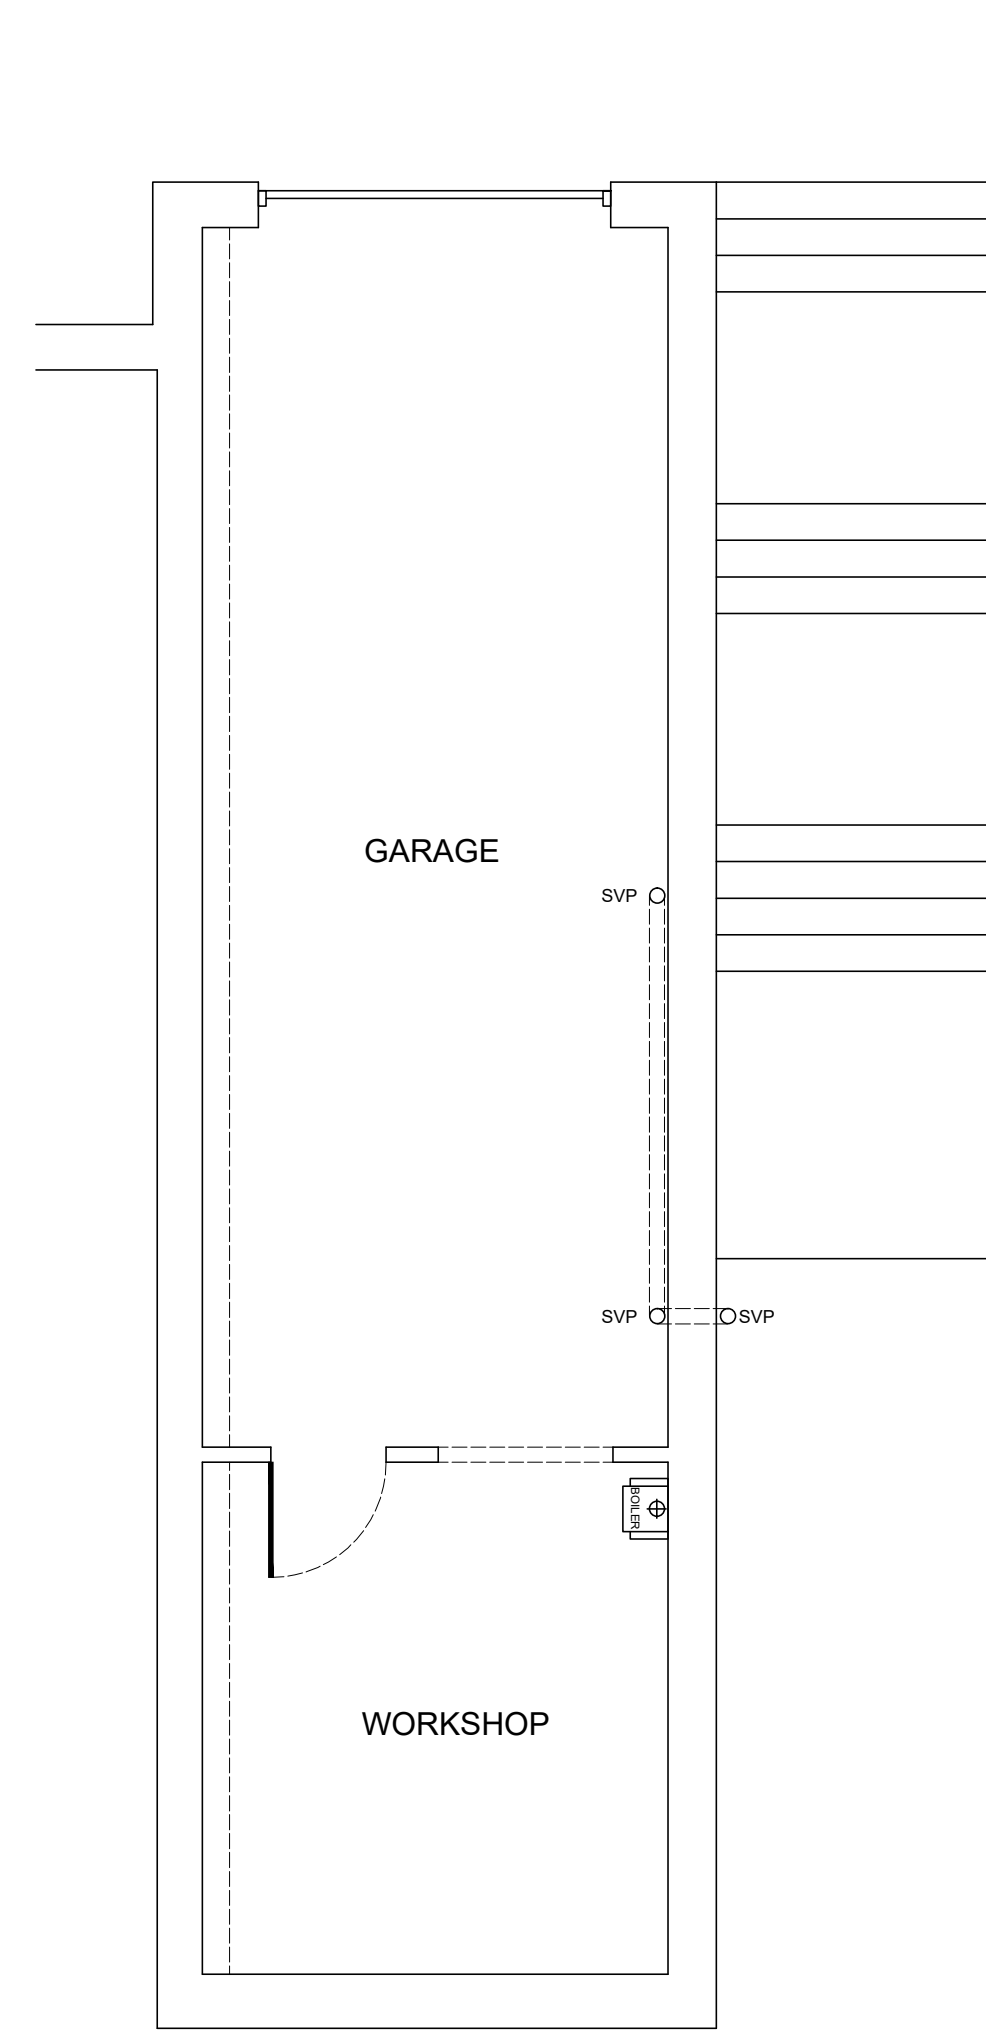


Existing Basement Plan

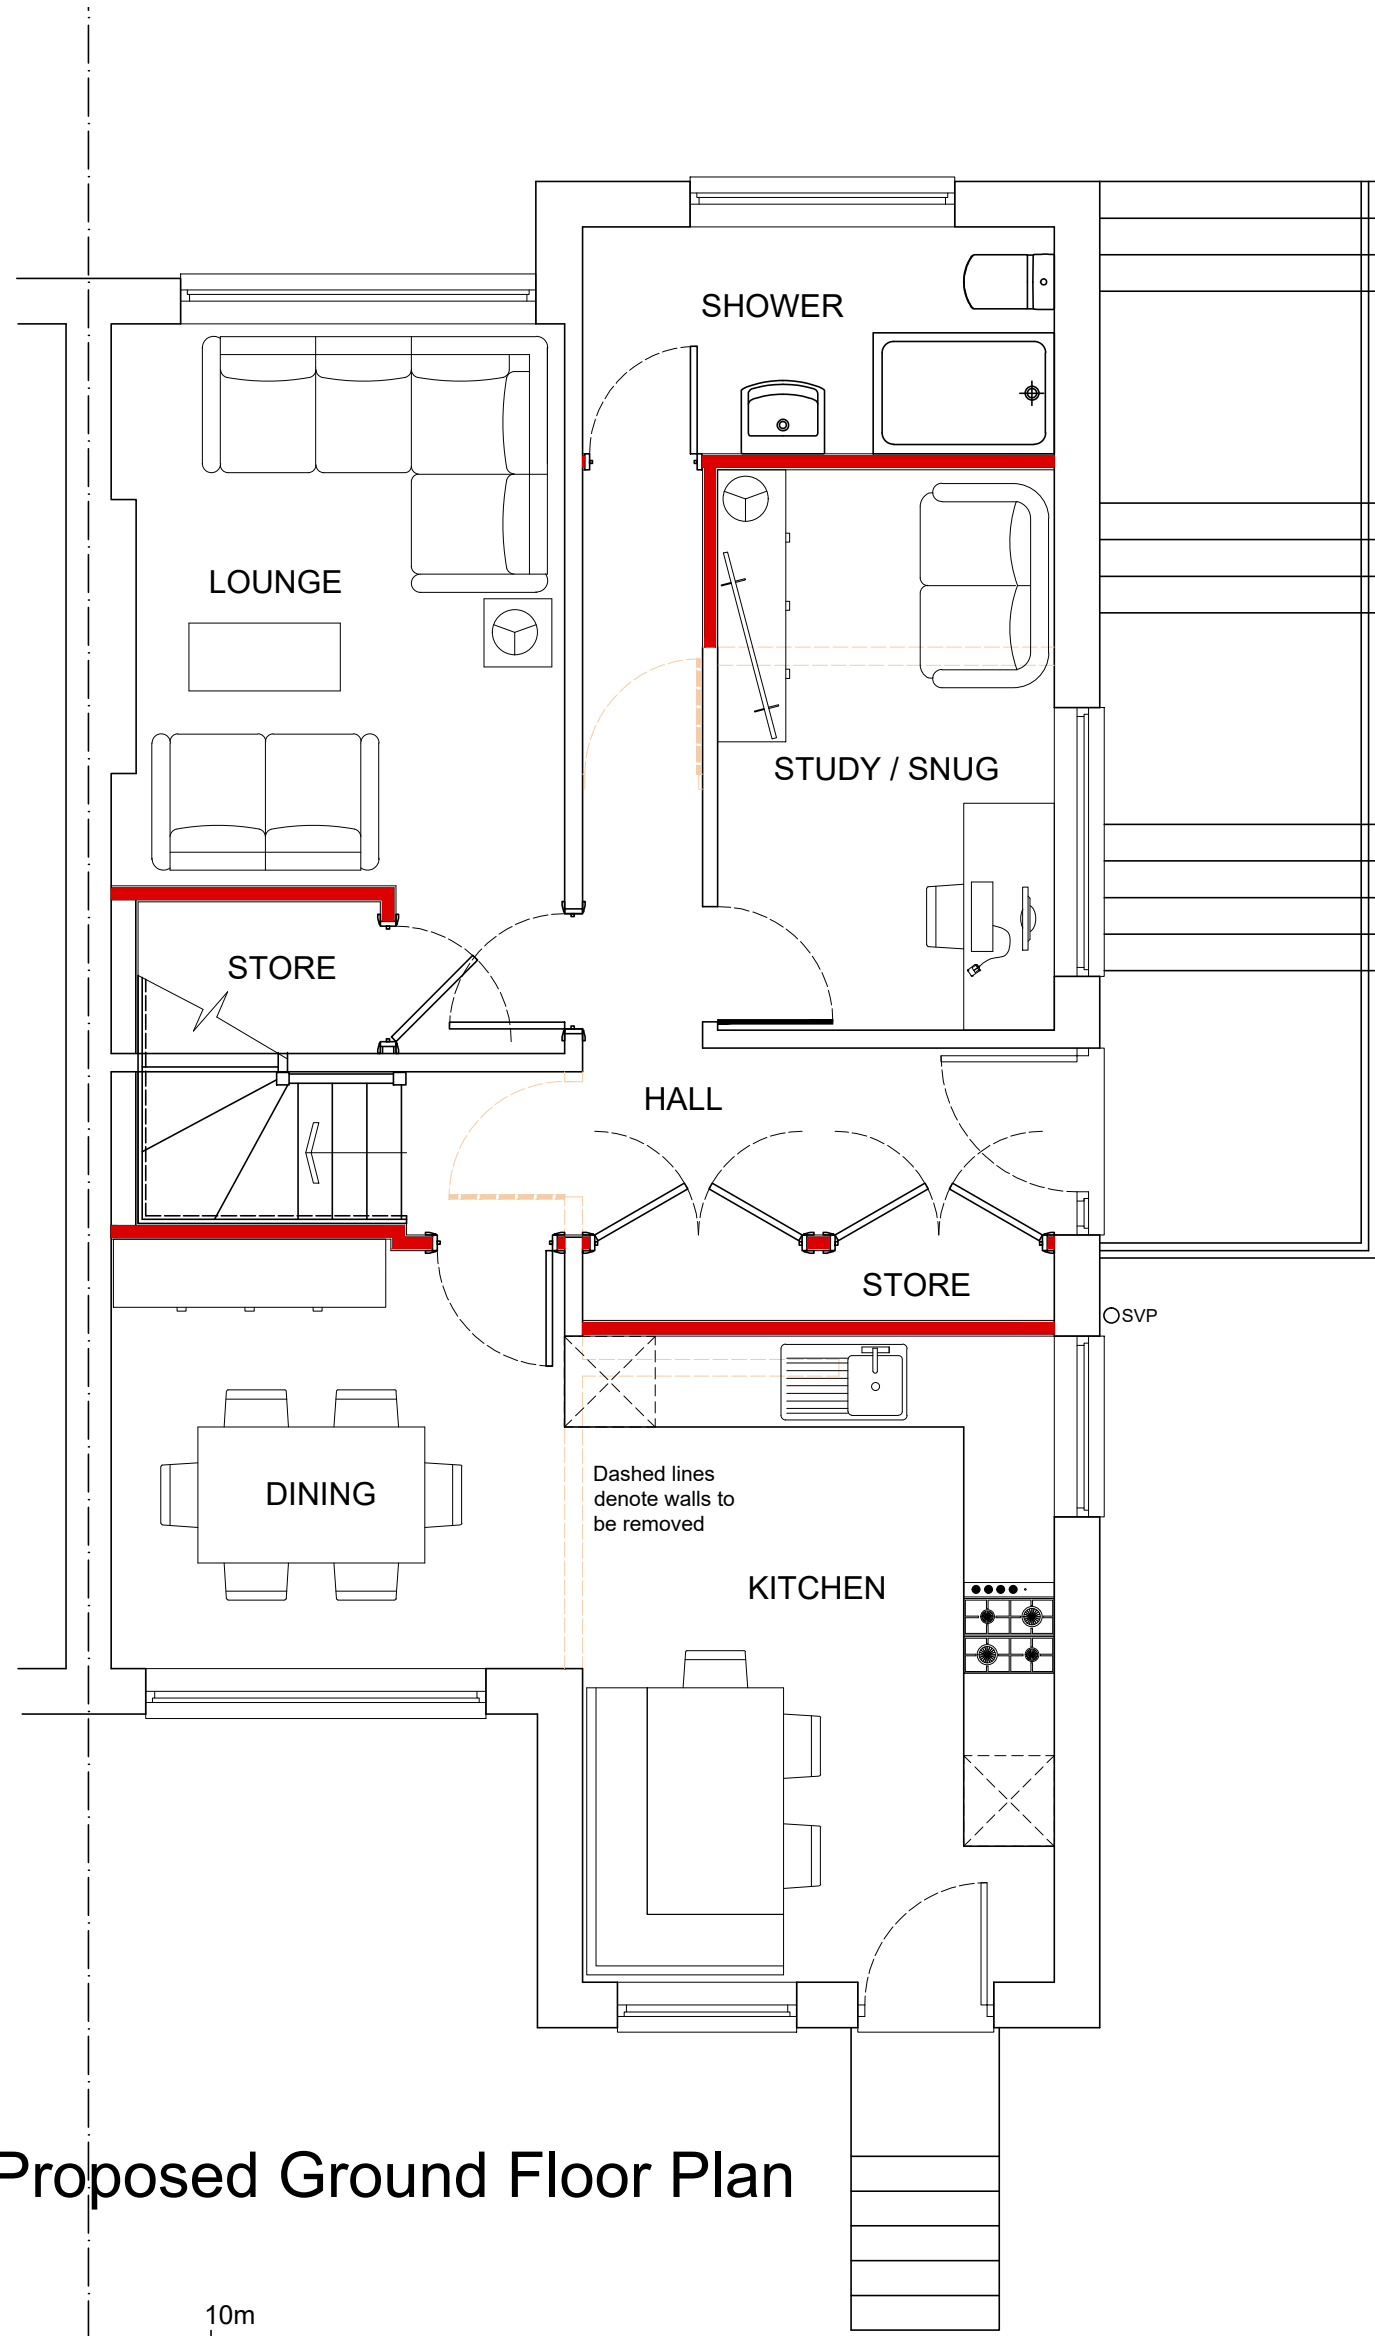

Proposed Ground Floor Plan

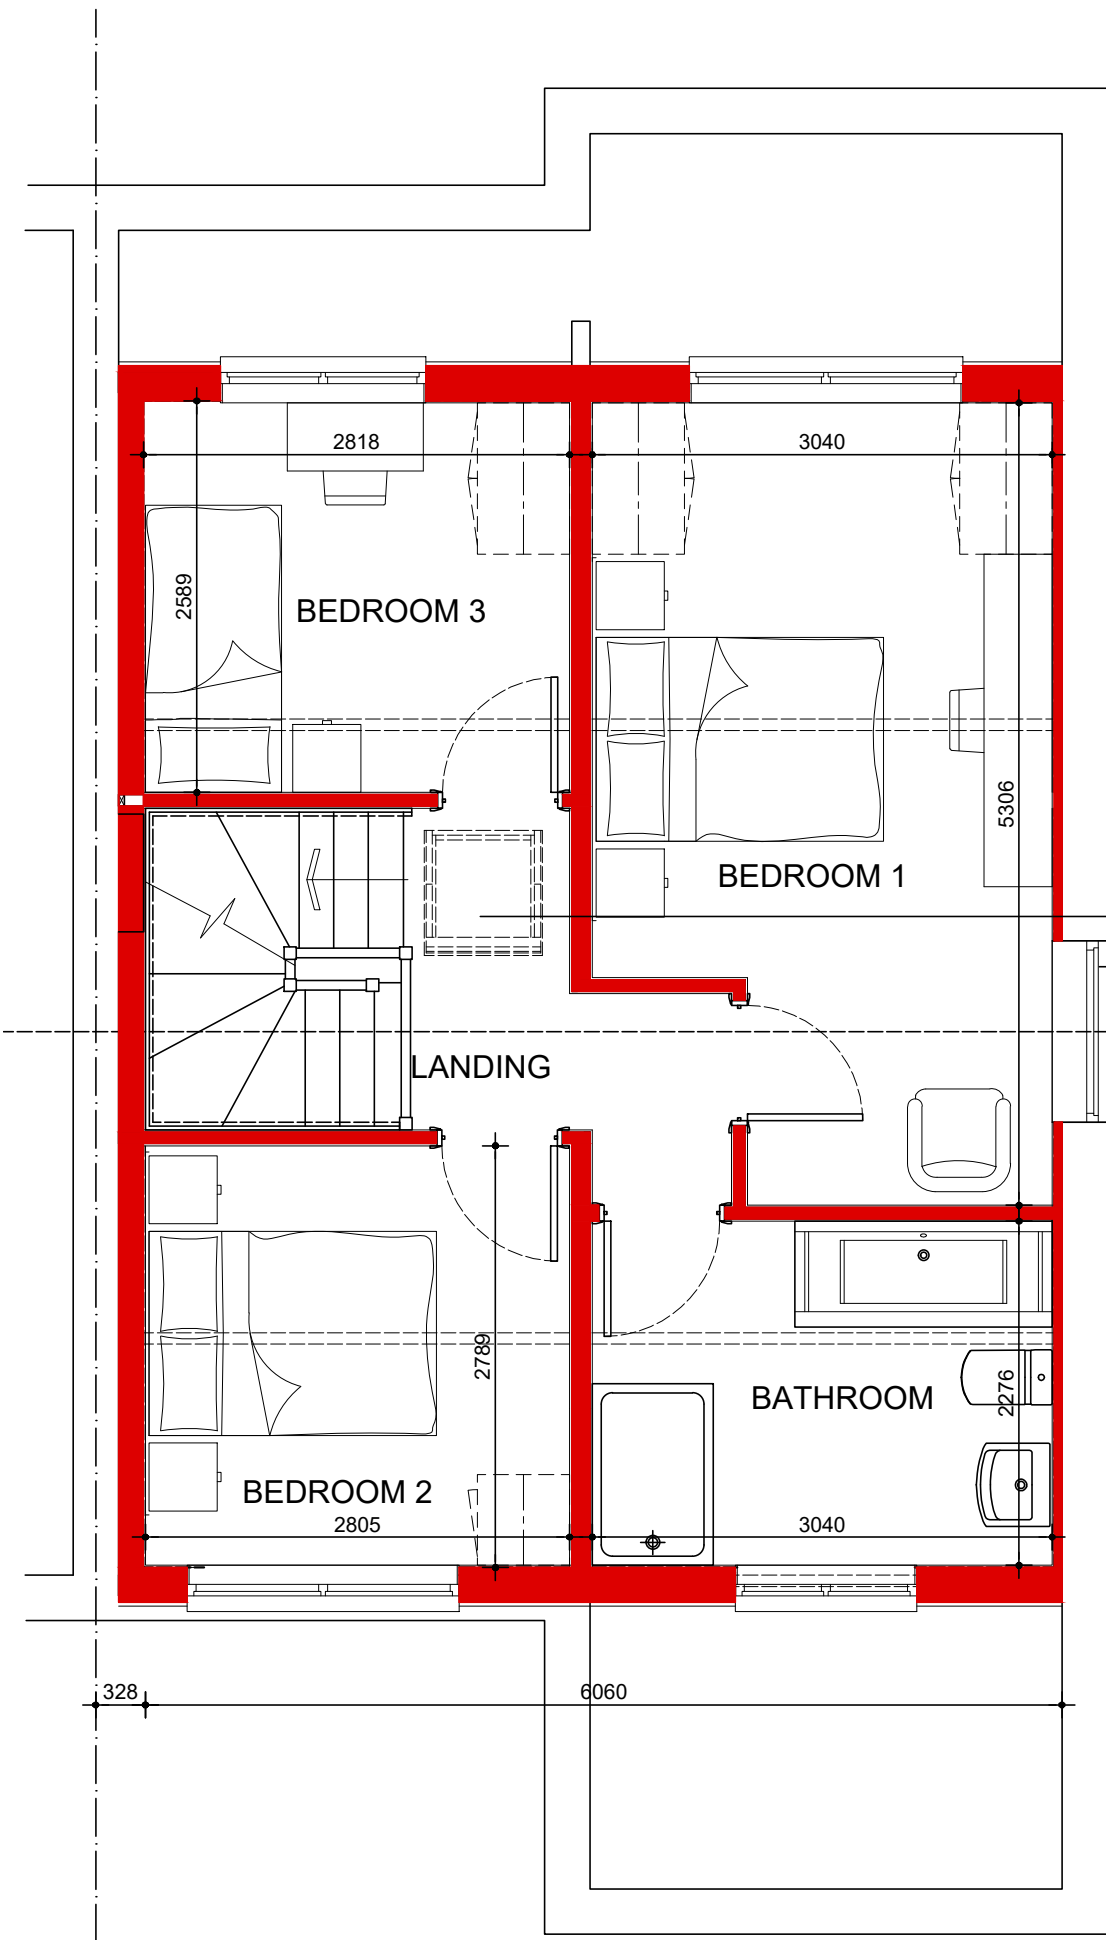

Proposed First Floor Plan

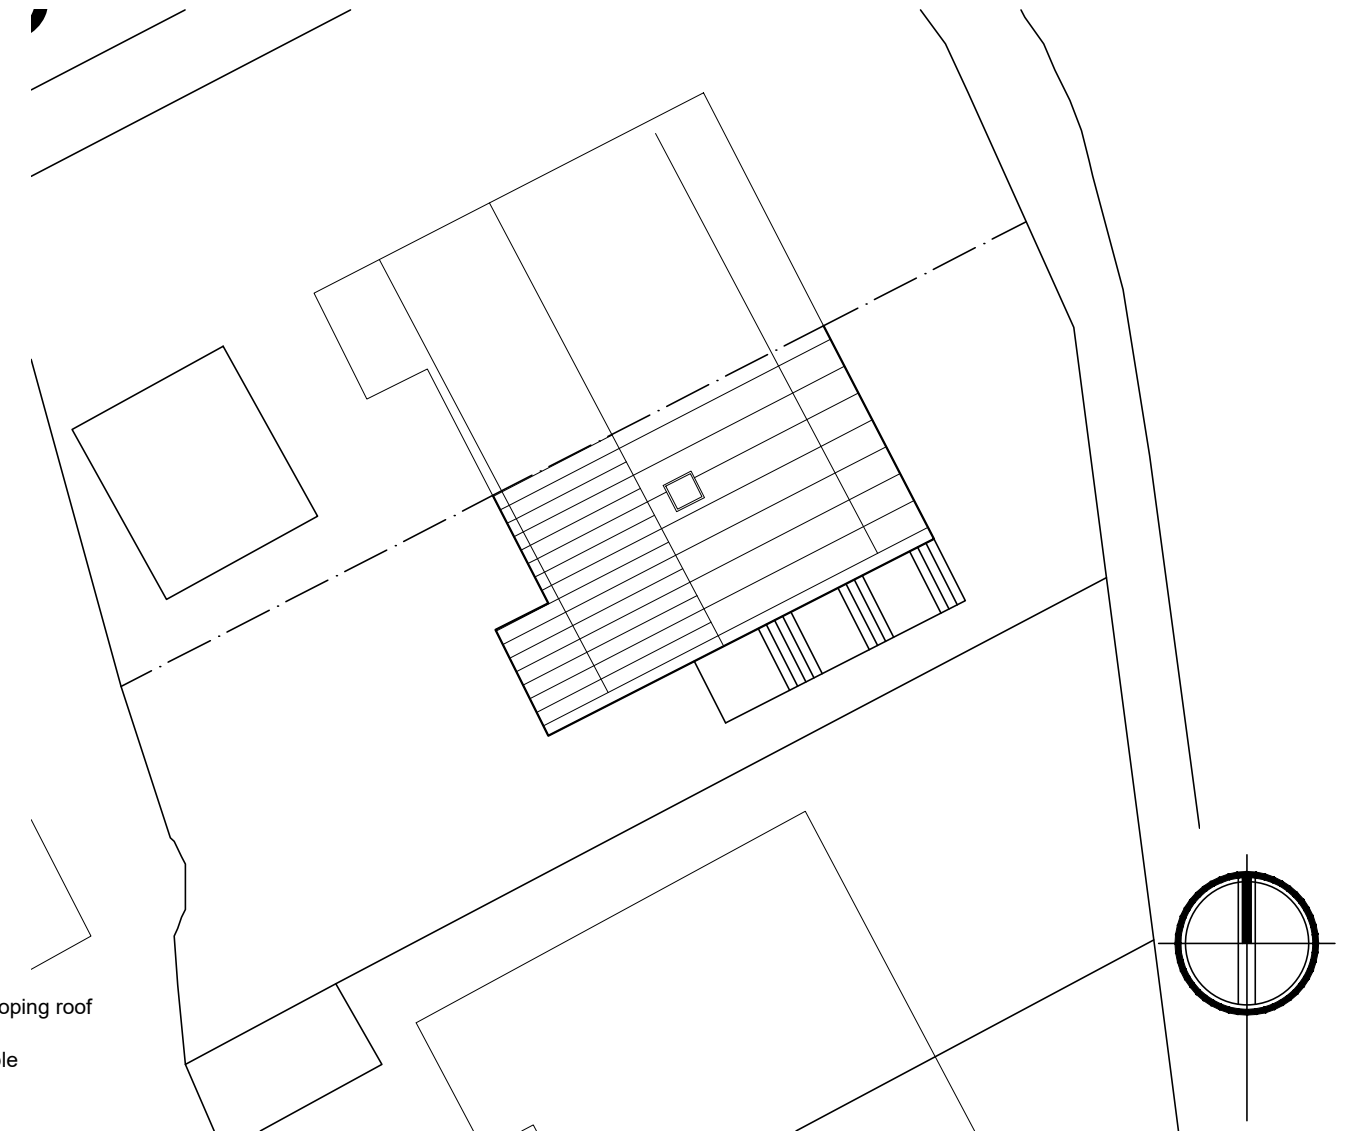

Proposed Site Plan Scale 1:200



Site Location Plan Scale 1:1250

Revisions	Date
B	Cladding colour added to notes 21-07-25.

**Notes**  
All dimensions are approximate and must be checked on site prior to the commencement of the works.

**Client**  
Mr. & Mrs. M. Hyde  
**Project.**  
5 Darwen Close,  
Longridge,  
Preston  
PR3 3TP

**Title**  
Proposed Floor Plans &  
Elevations

scale 1:50@A1	drawn .
date April 2025.	approved
drawing no. DC-L	P-01 (B)