



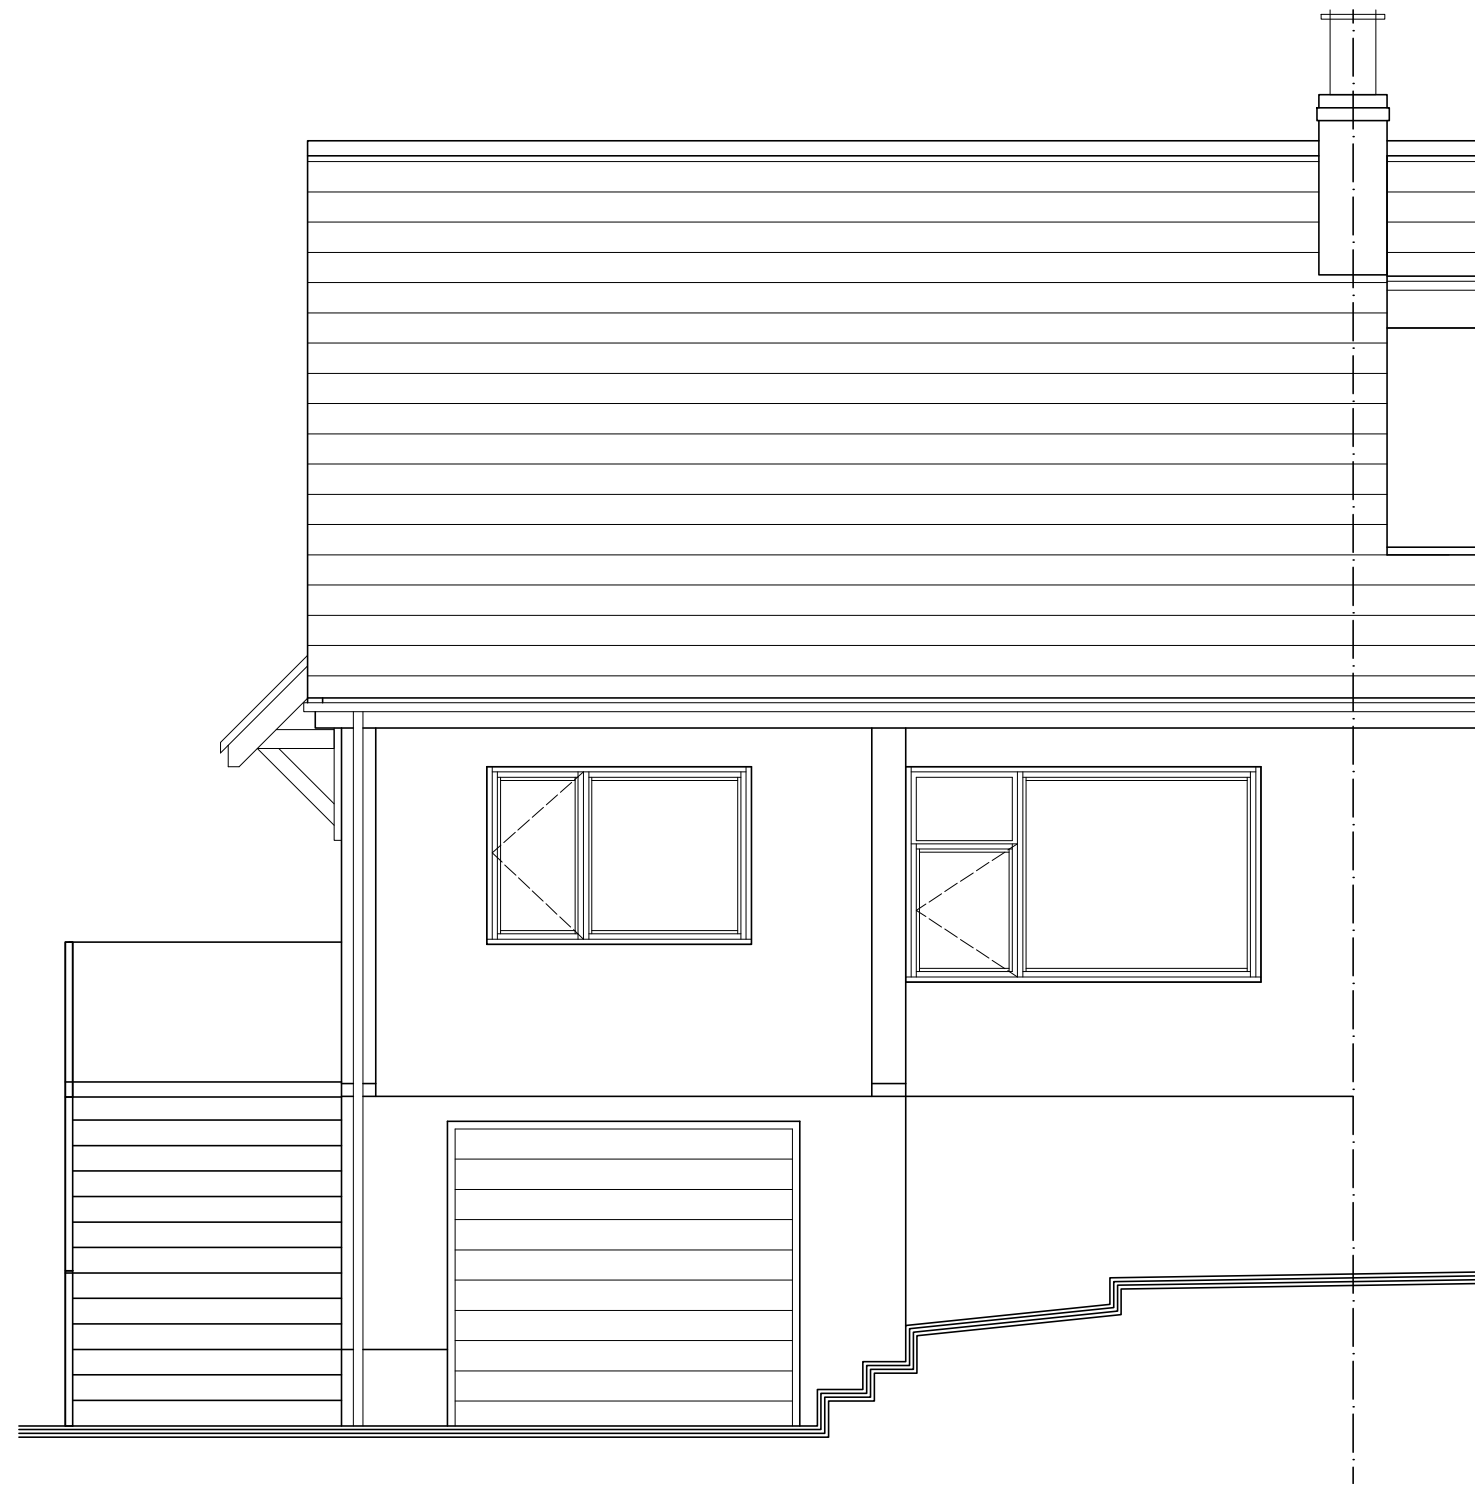


Existing Front Elevation

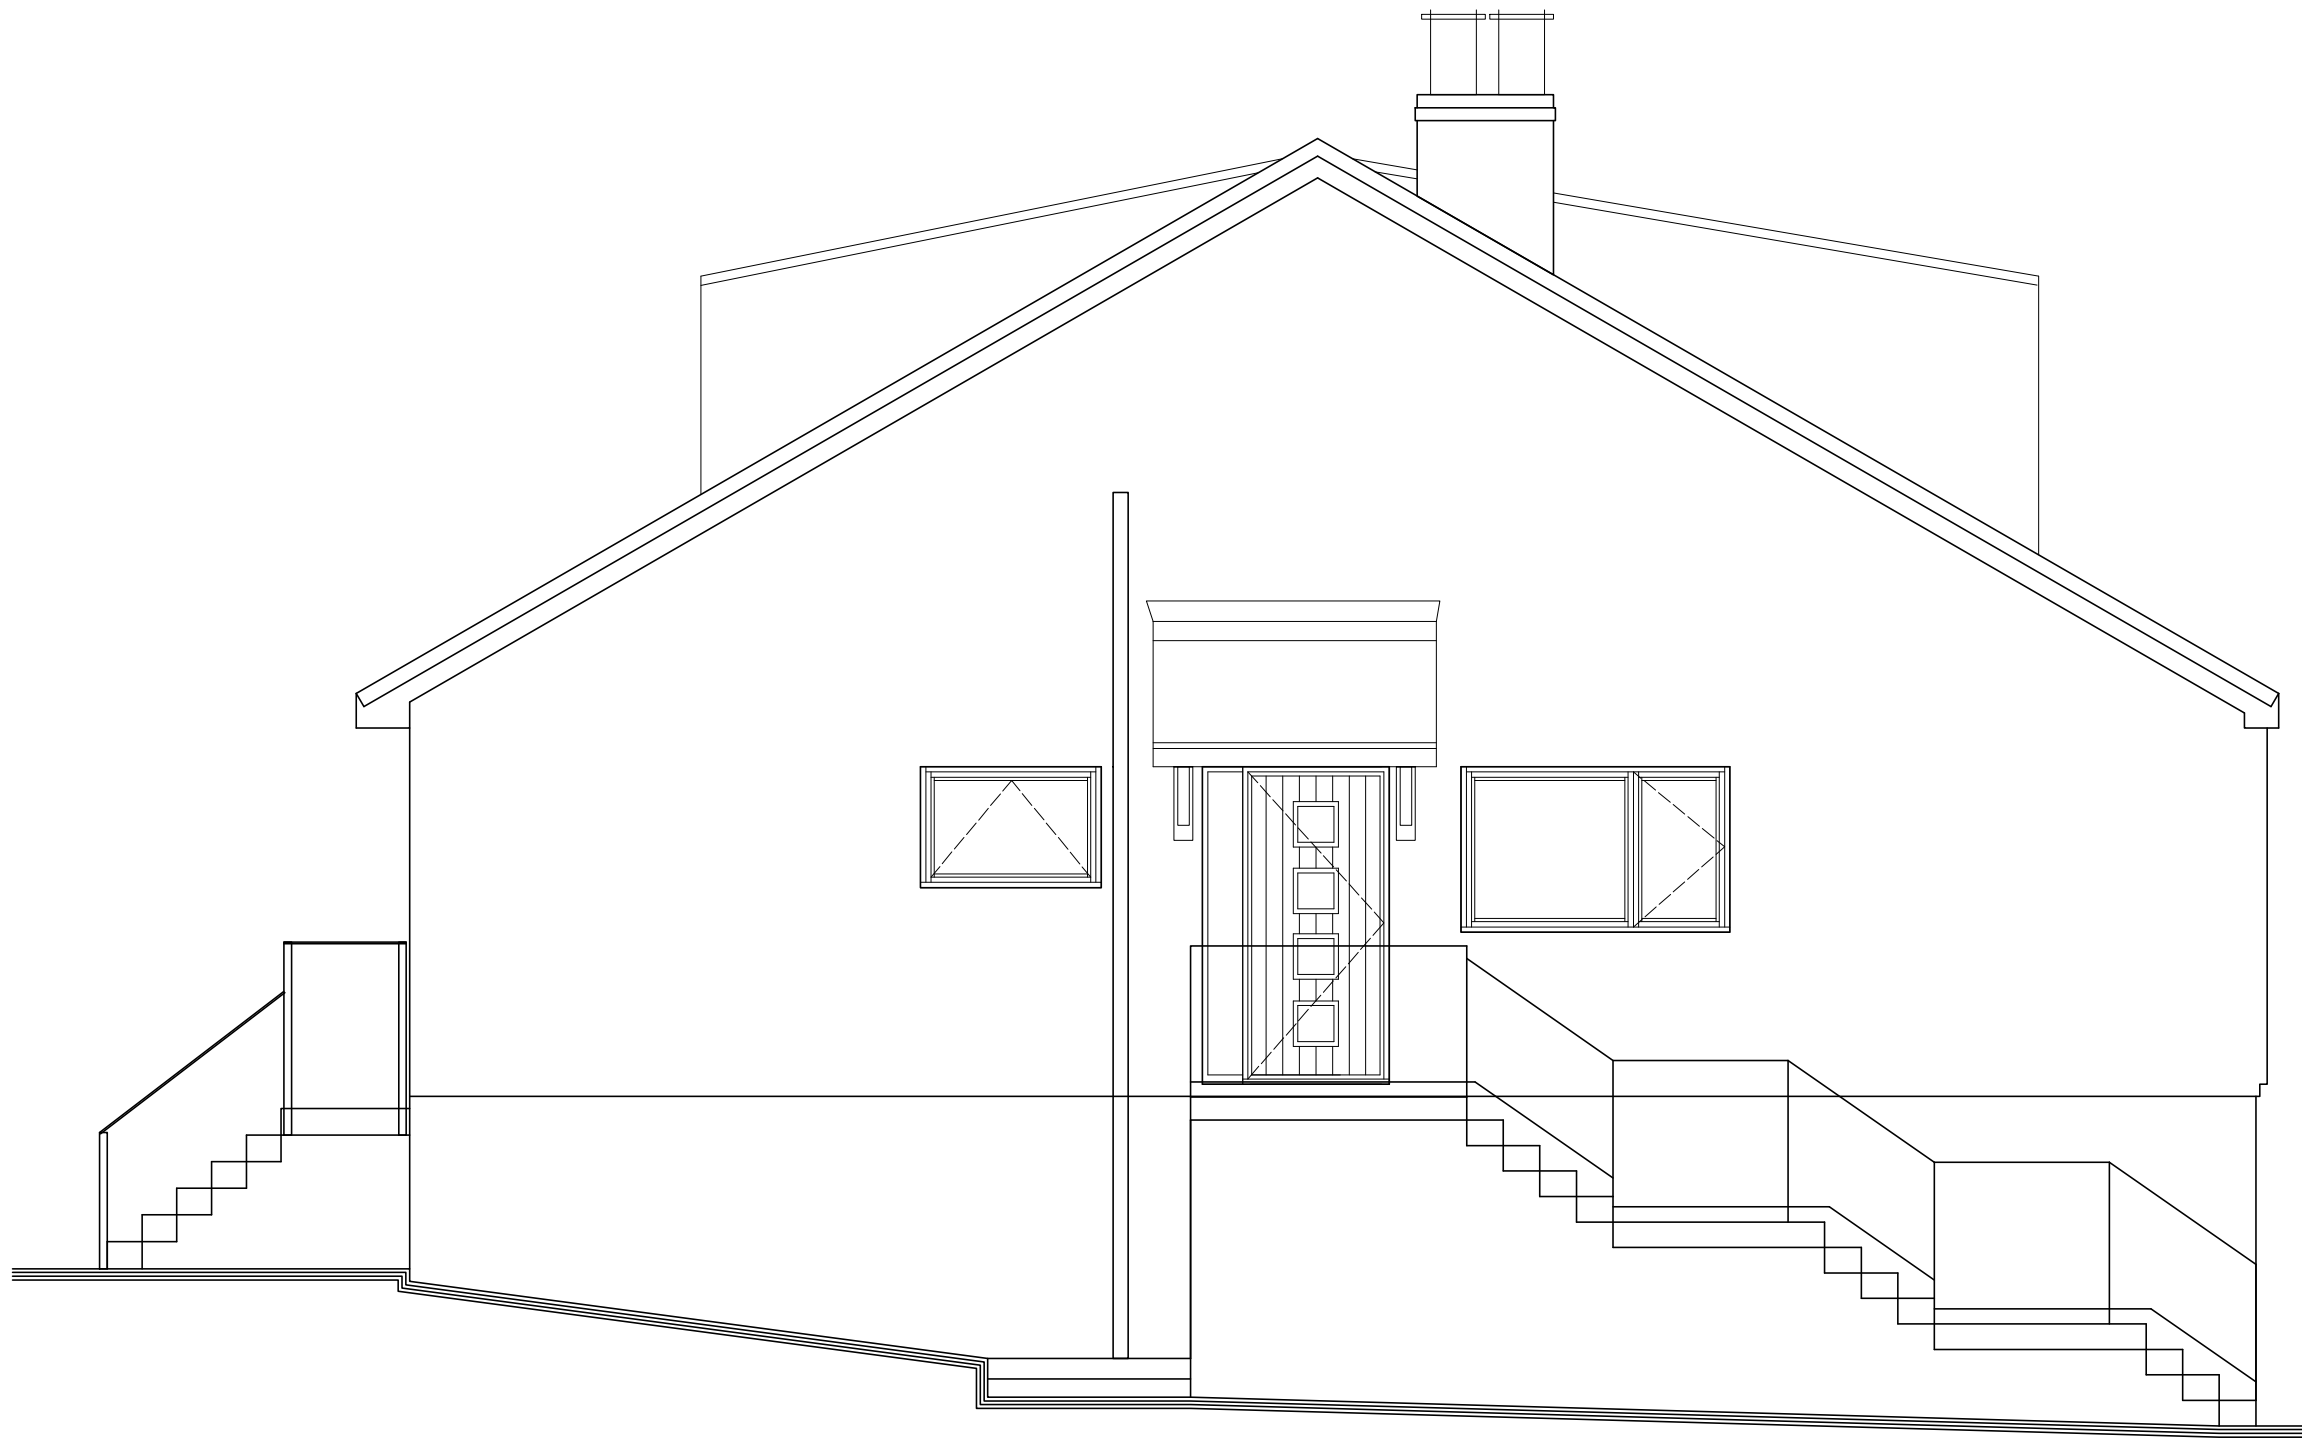


Existing Side Elevation




Existing Rear Elevation

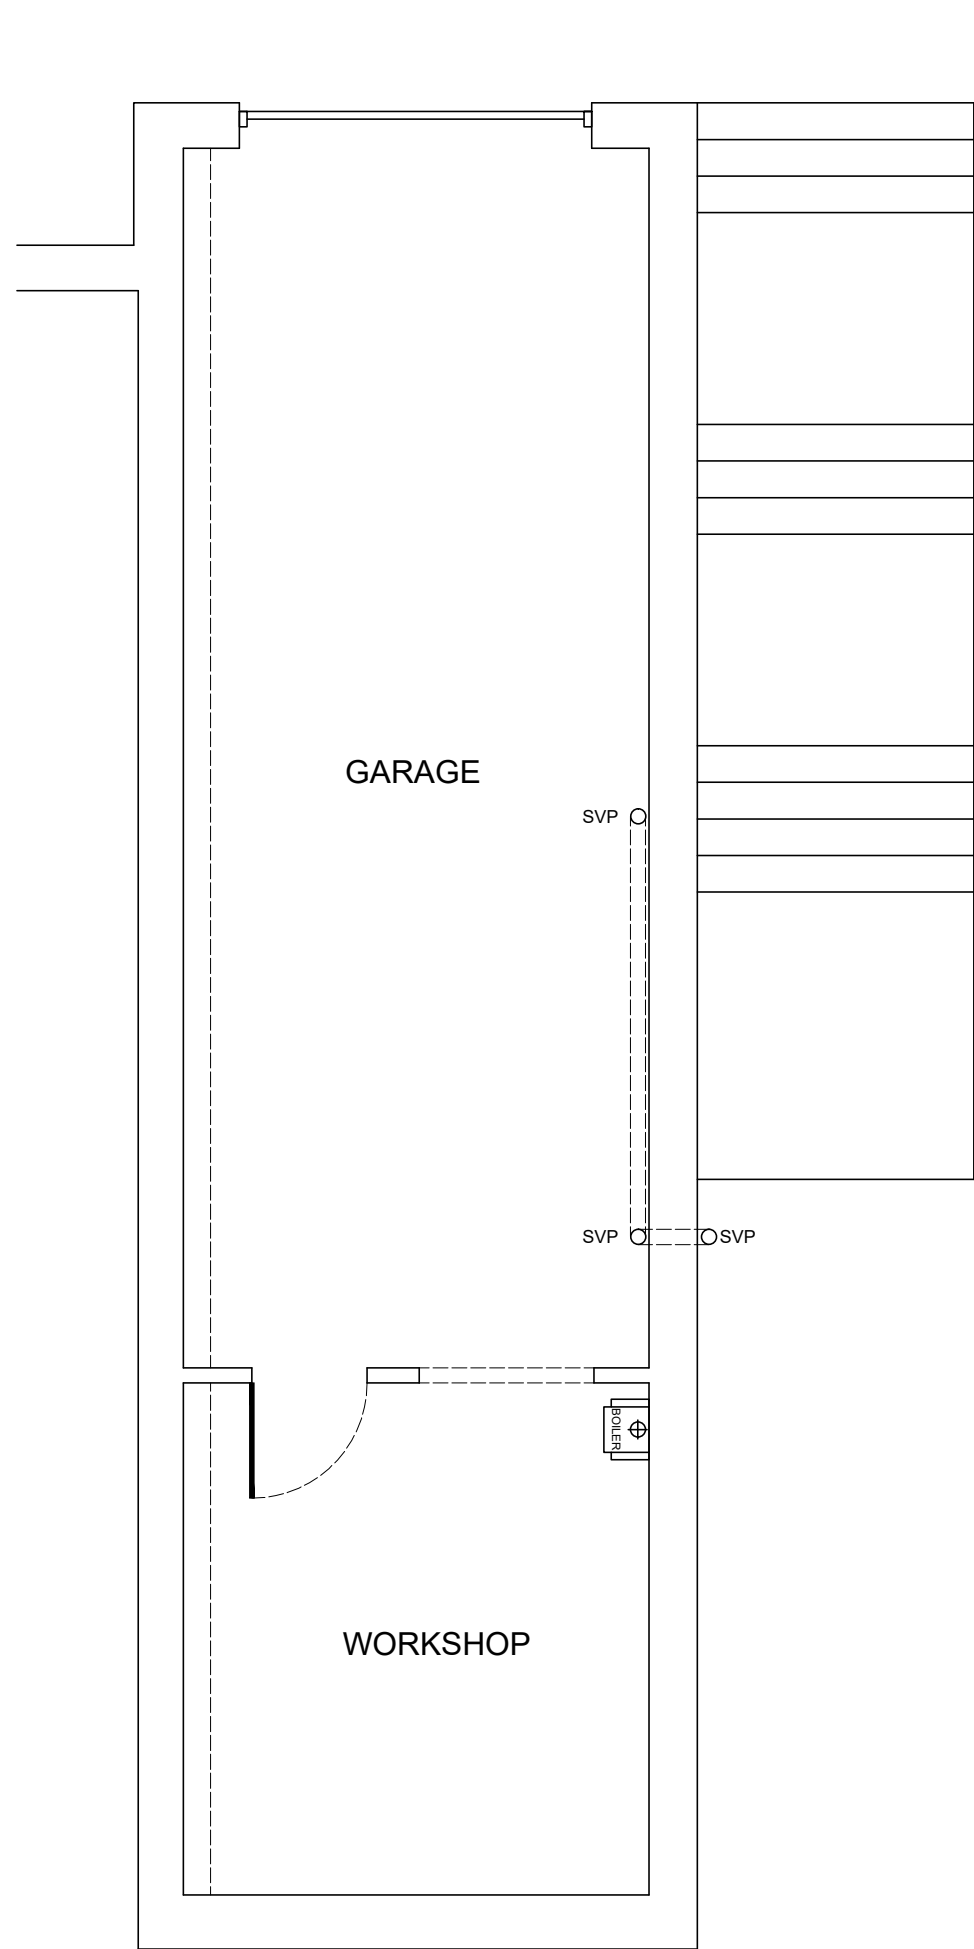


Existing Basement Plan

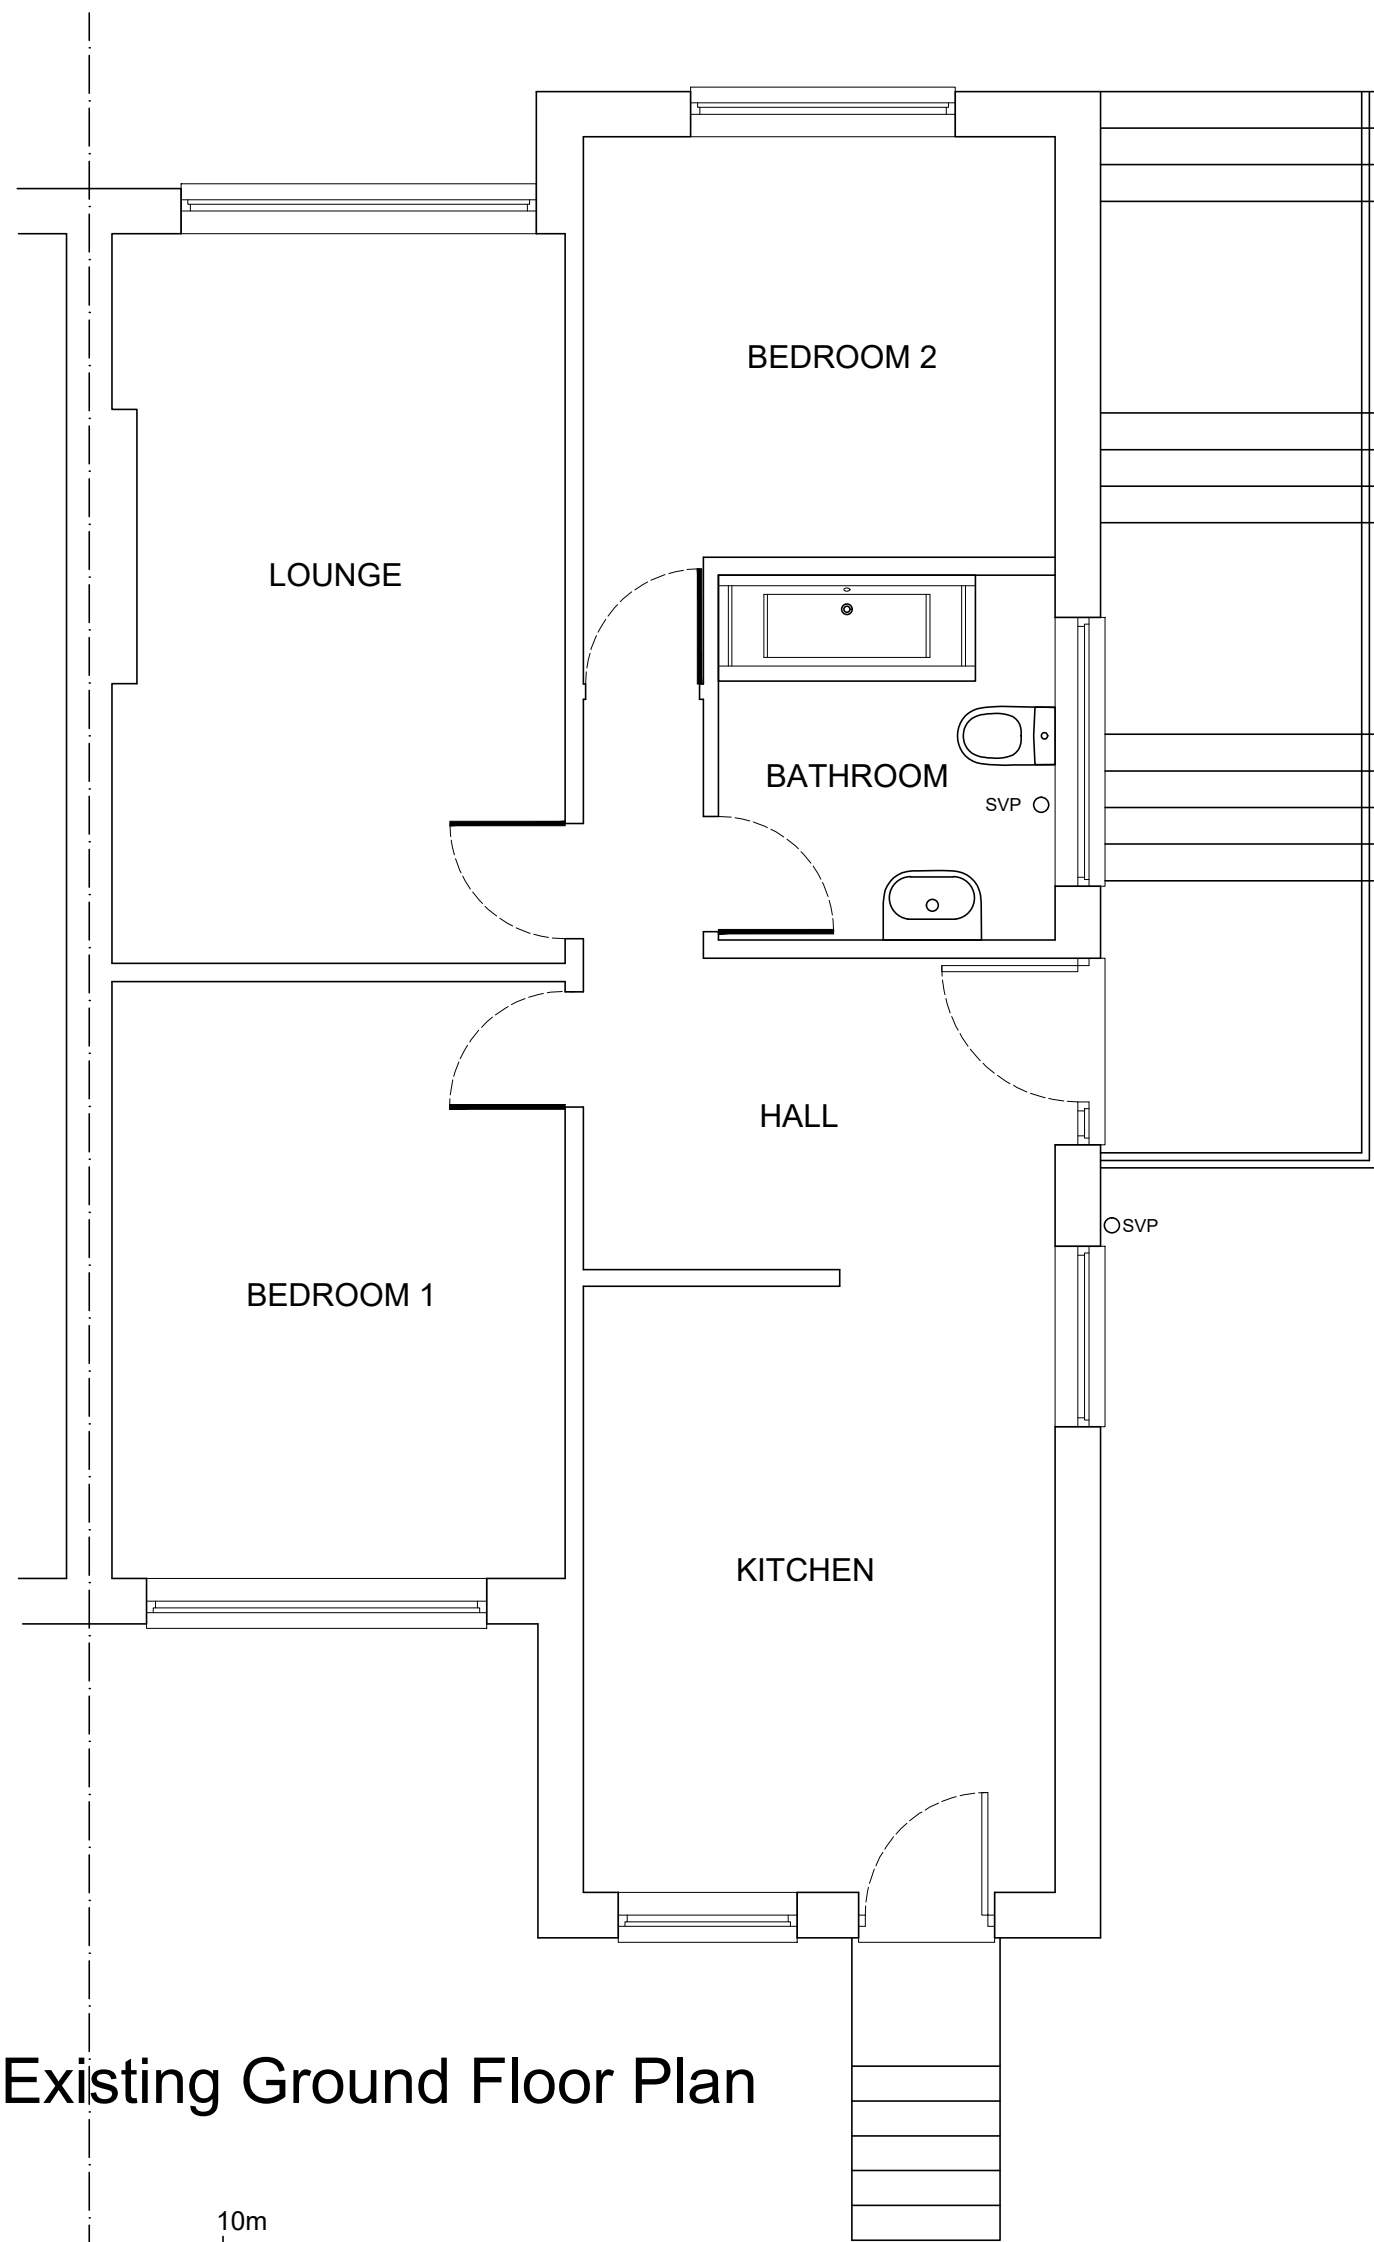

Existing Ground Floor Plan

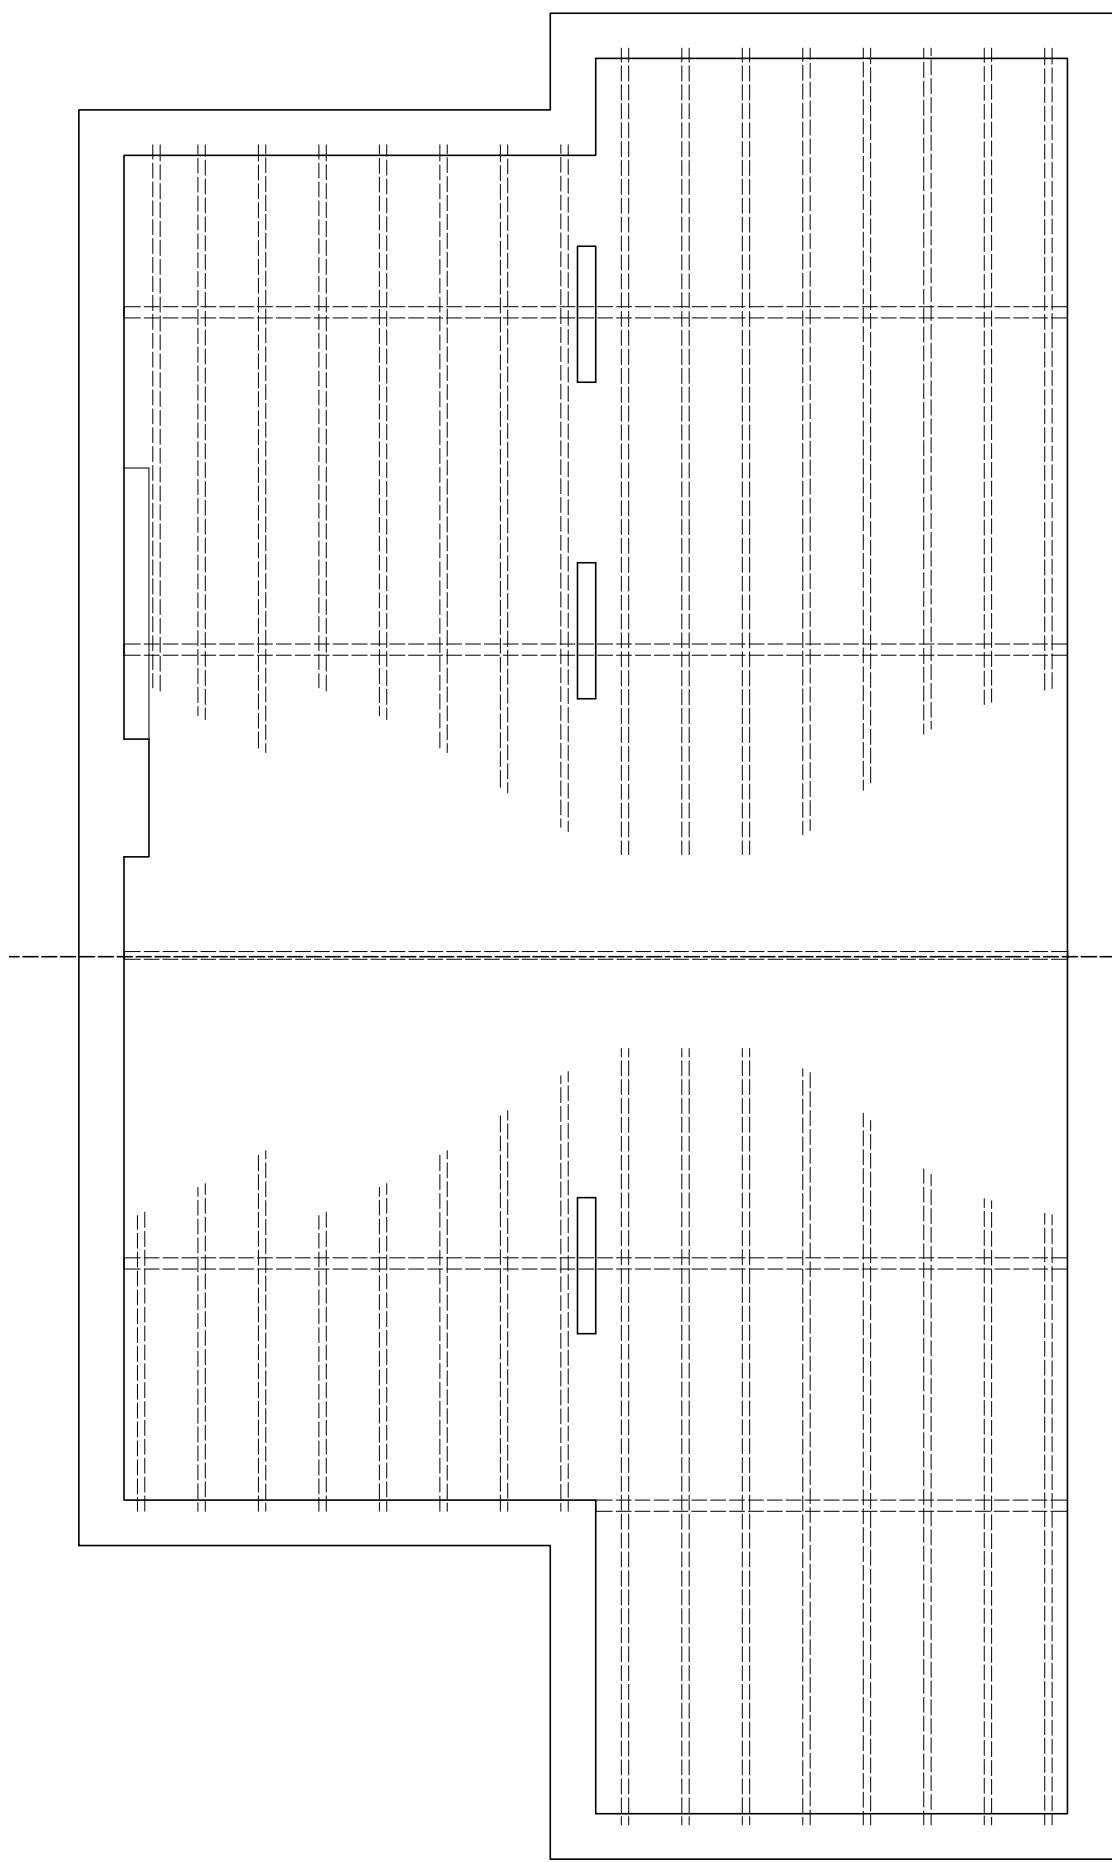

Existing Roof Plan

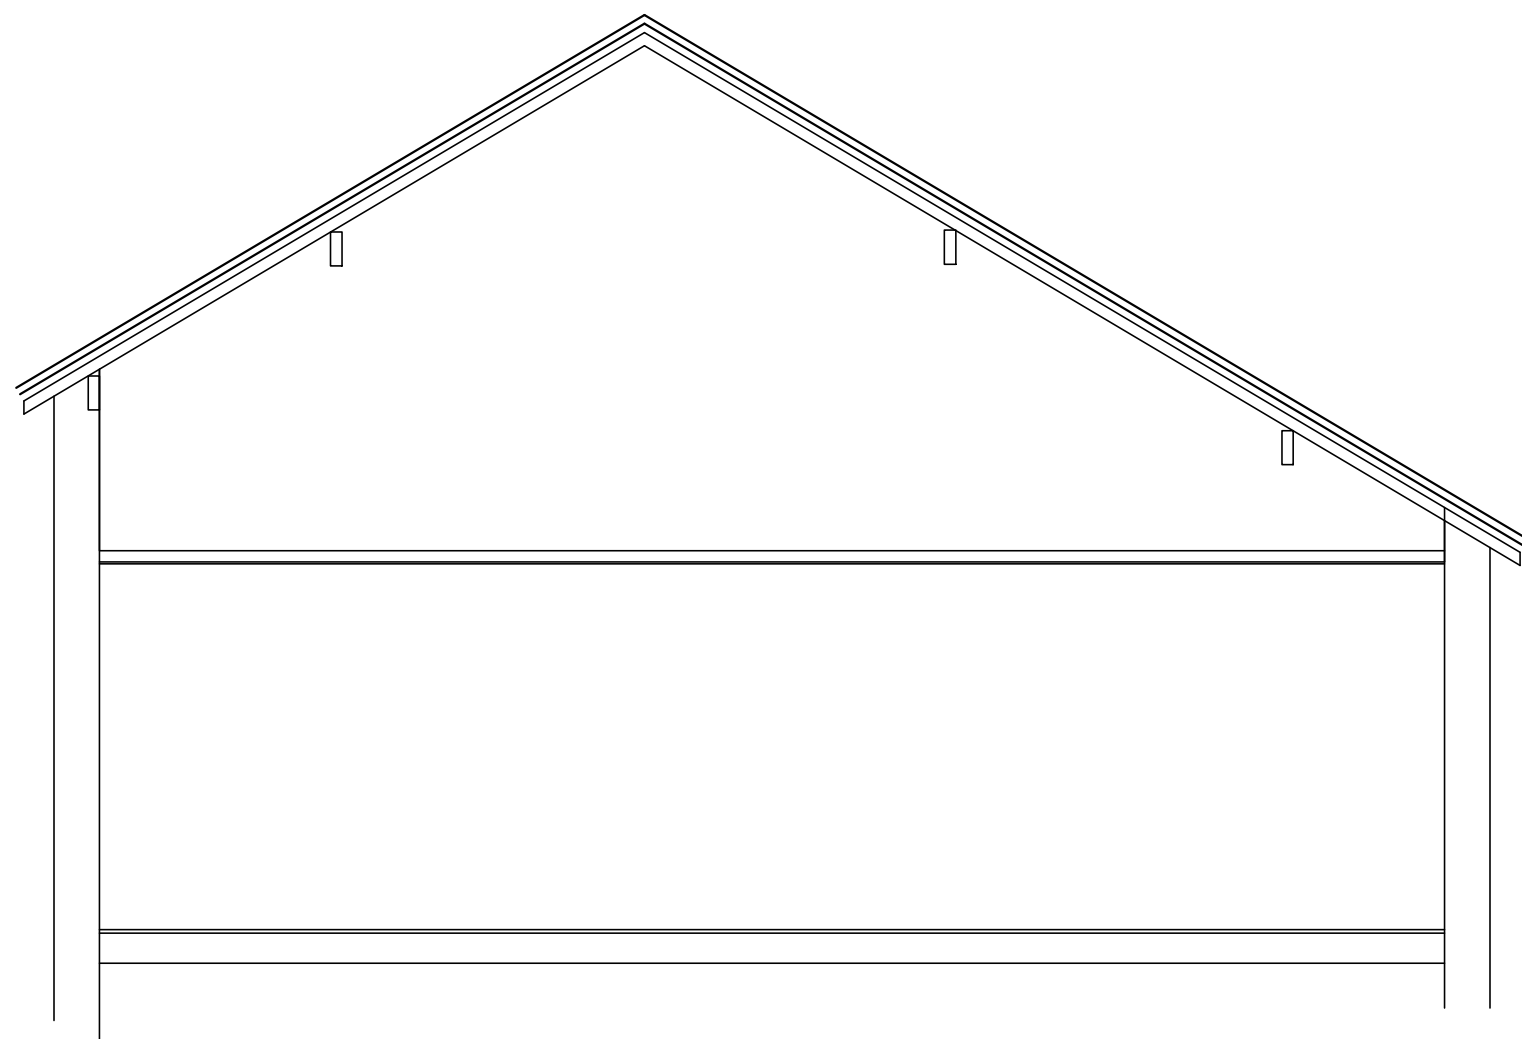

Existing Section



Site Location Plan Scale 1:1250


Revisions	Date

Notes
All dimensions are approximate and must be checked on site prior to the commencement of the works.

Client
Mr. & Mrs. M. Hyde
Project.
5 Darwen Close,
Longridge,
Preston
PR3 3TP

Title
Existing Floor Plans &
Elevations

scale 1:50@A1	drawn .
date Feb 2025	approved .
drawing no. DC-L	EX-01

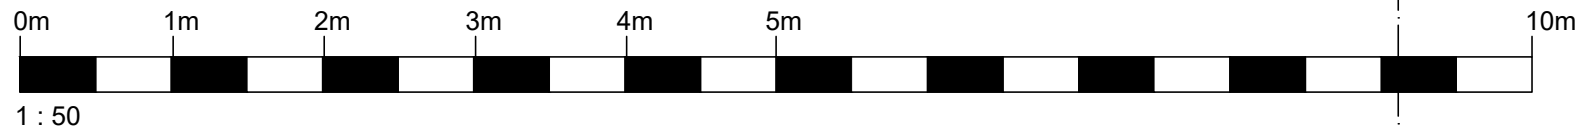

1 : 50