




Proposed Front Elevation

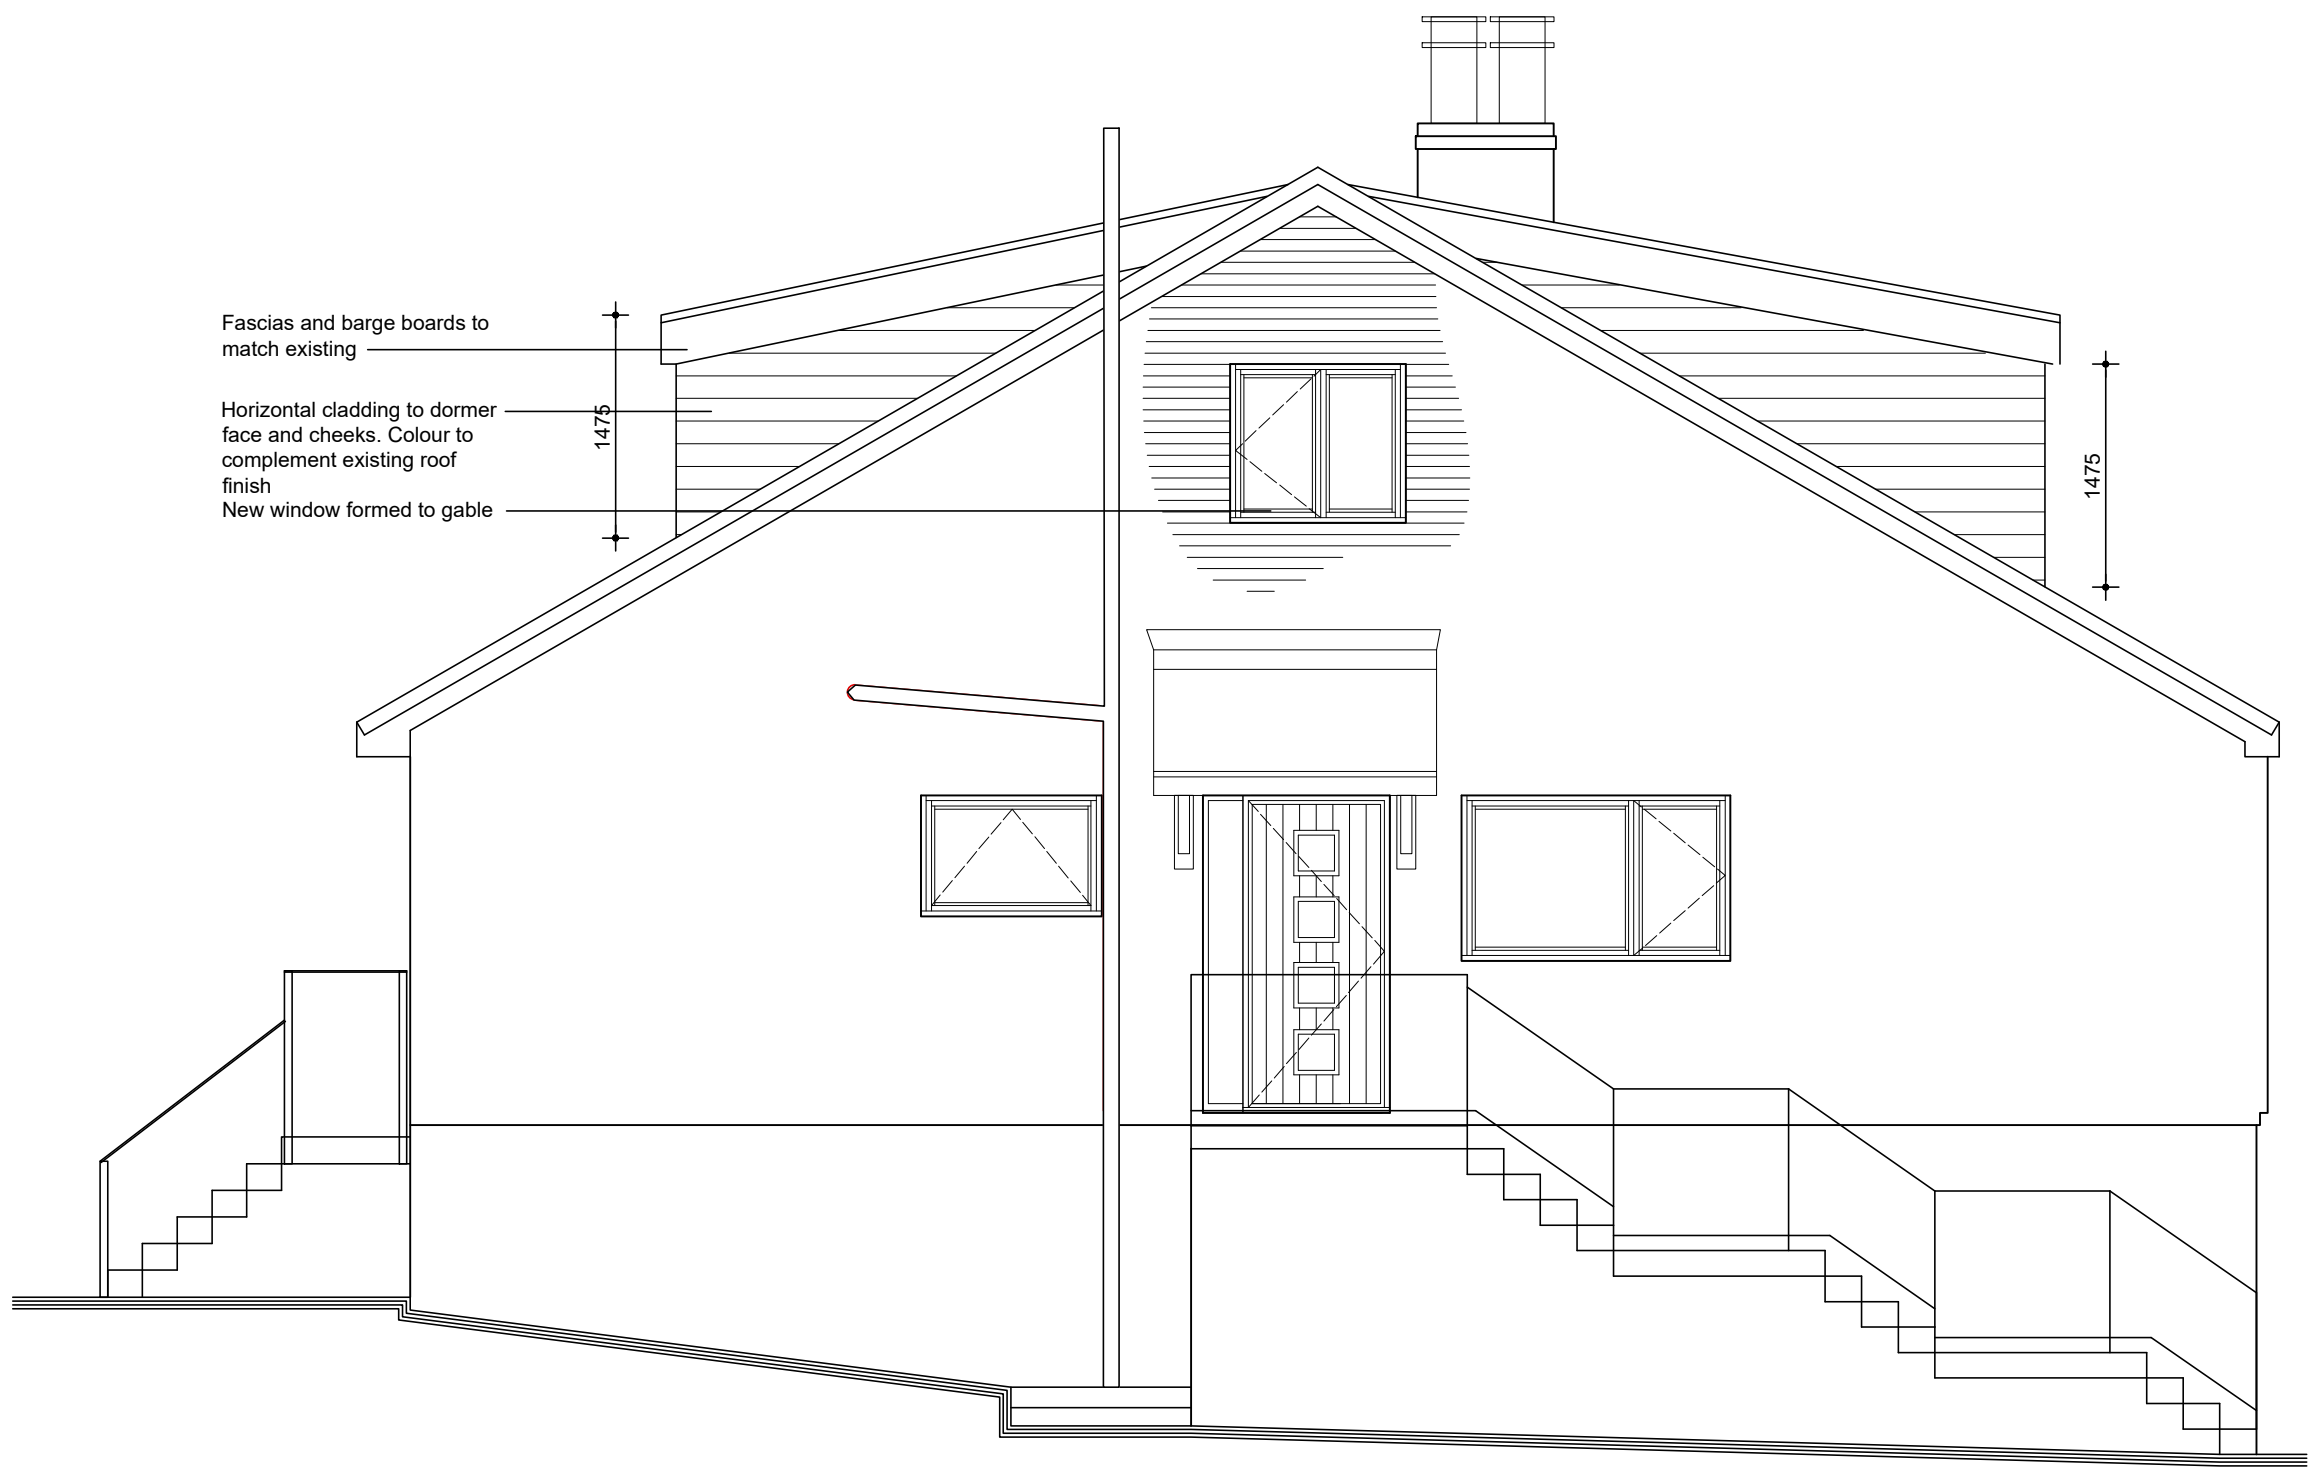


Proposed Side Elevation

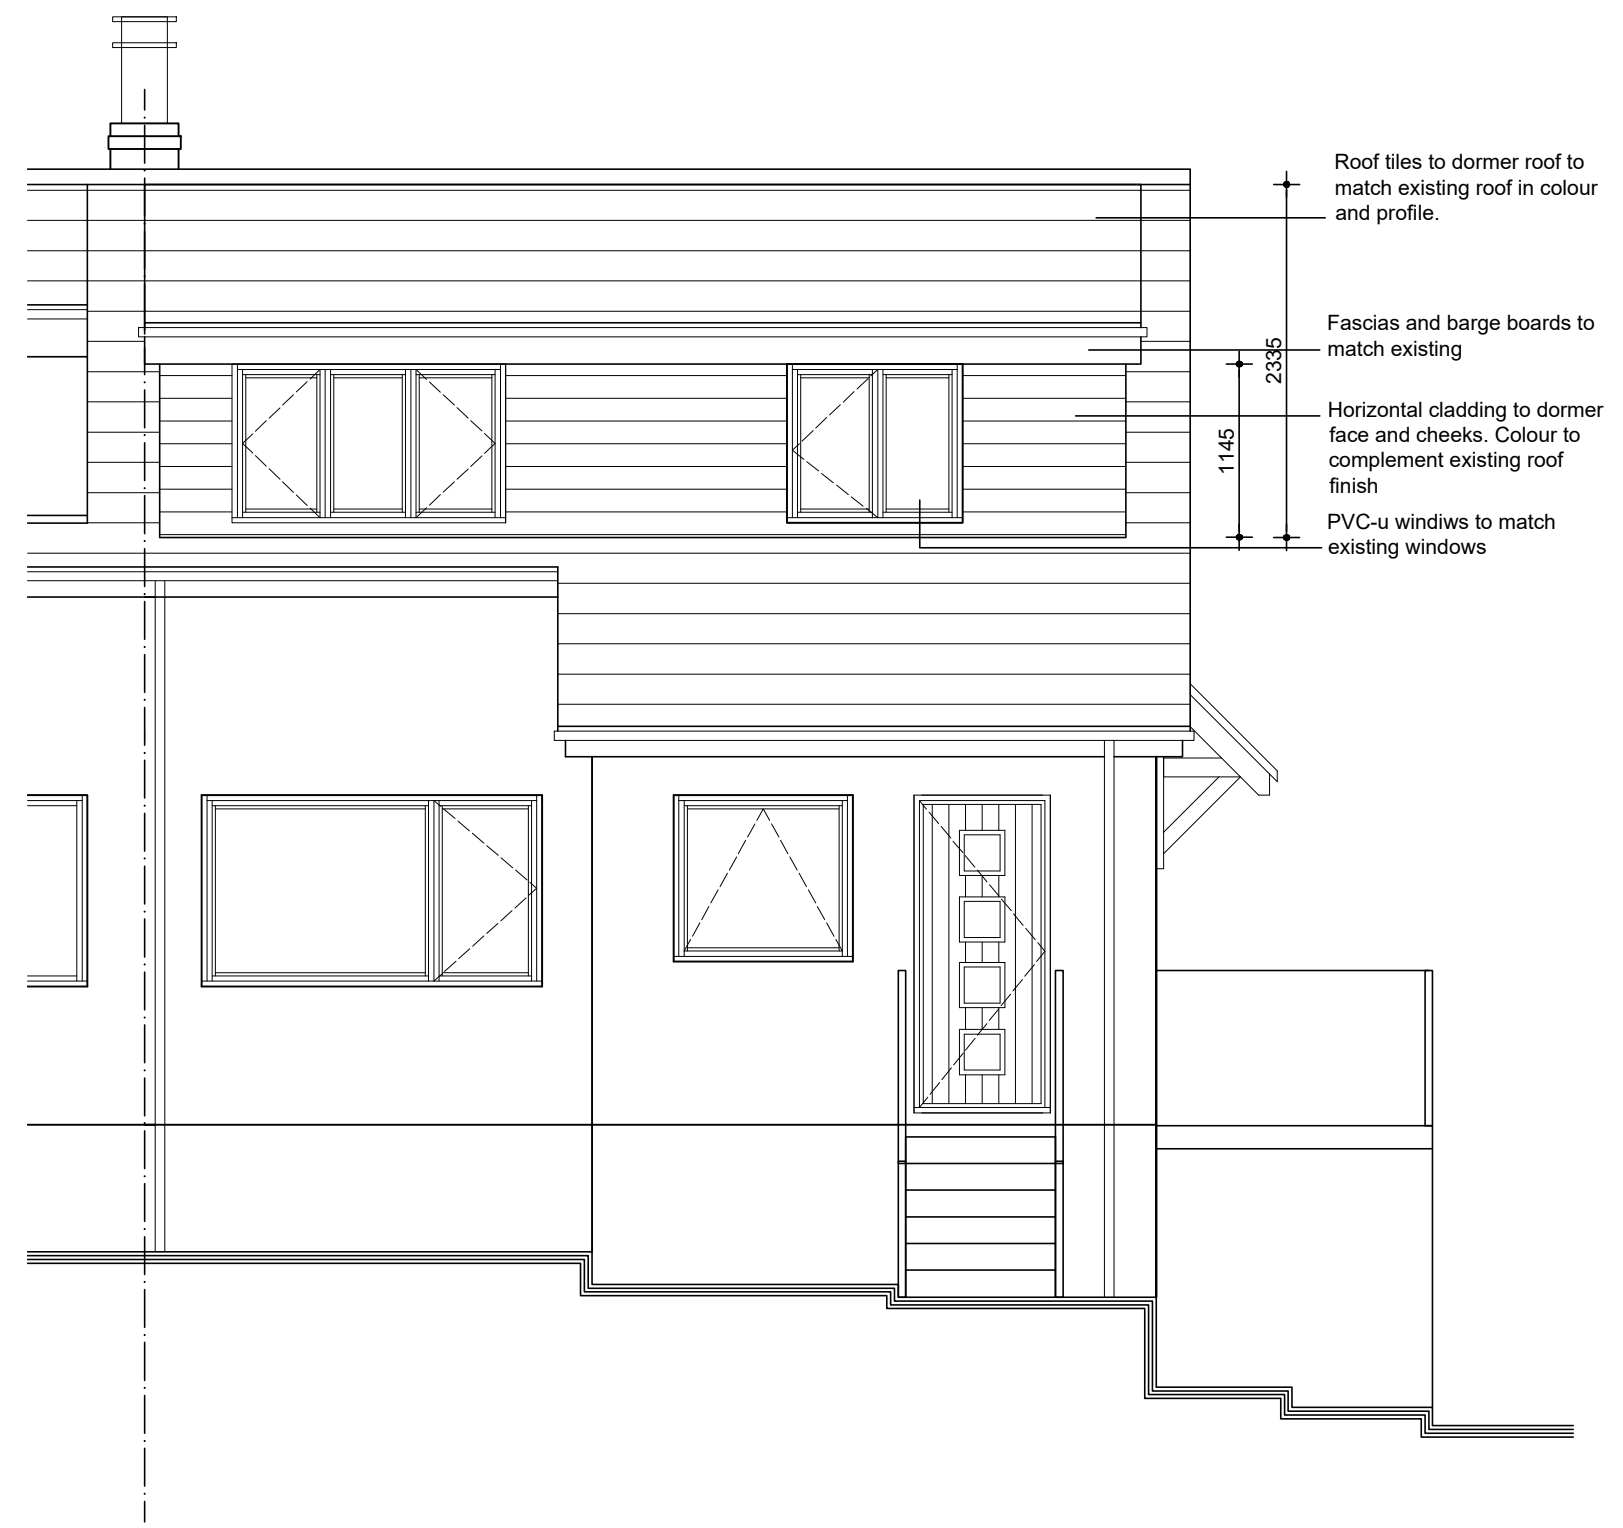


Proposed Rear Elevation

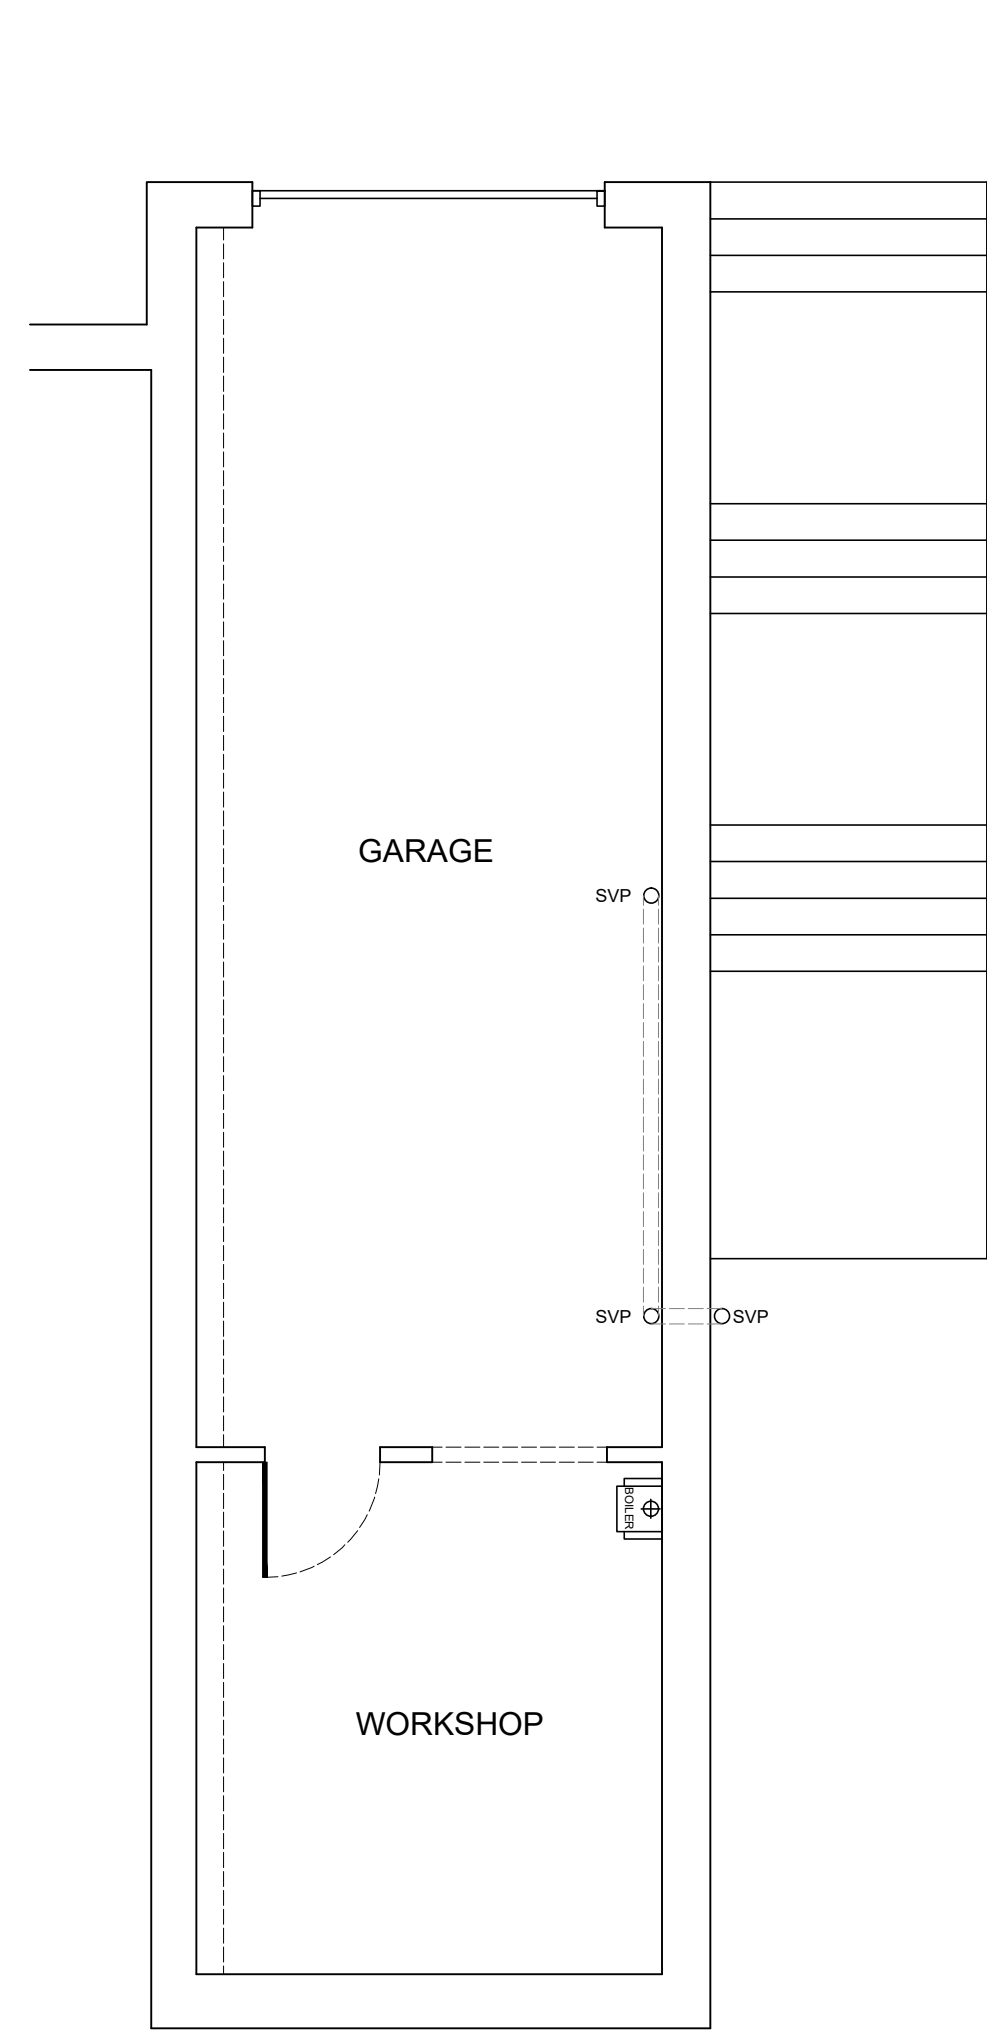


Existing Basement Plan

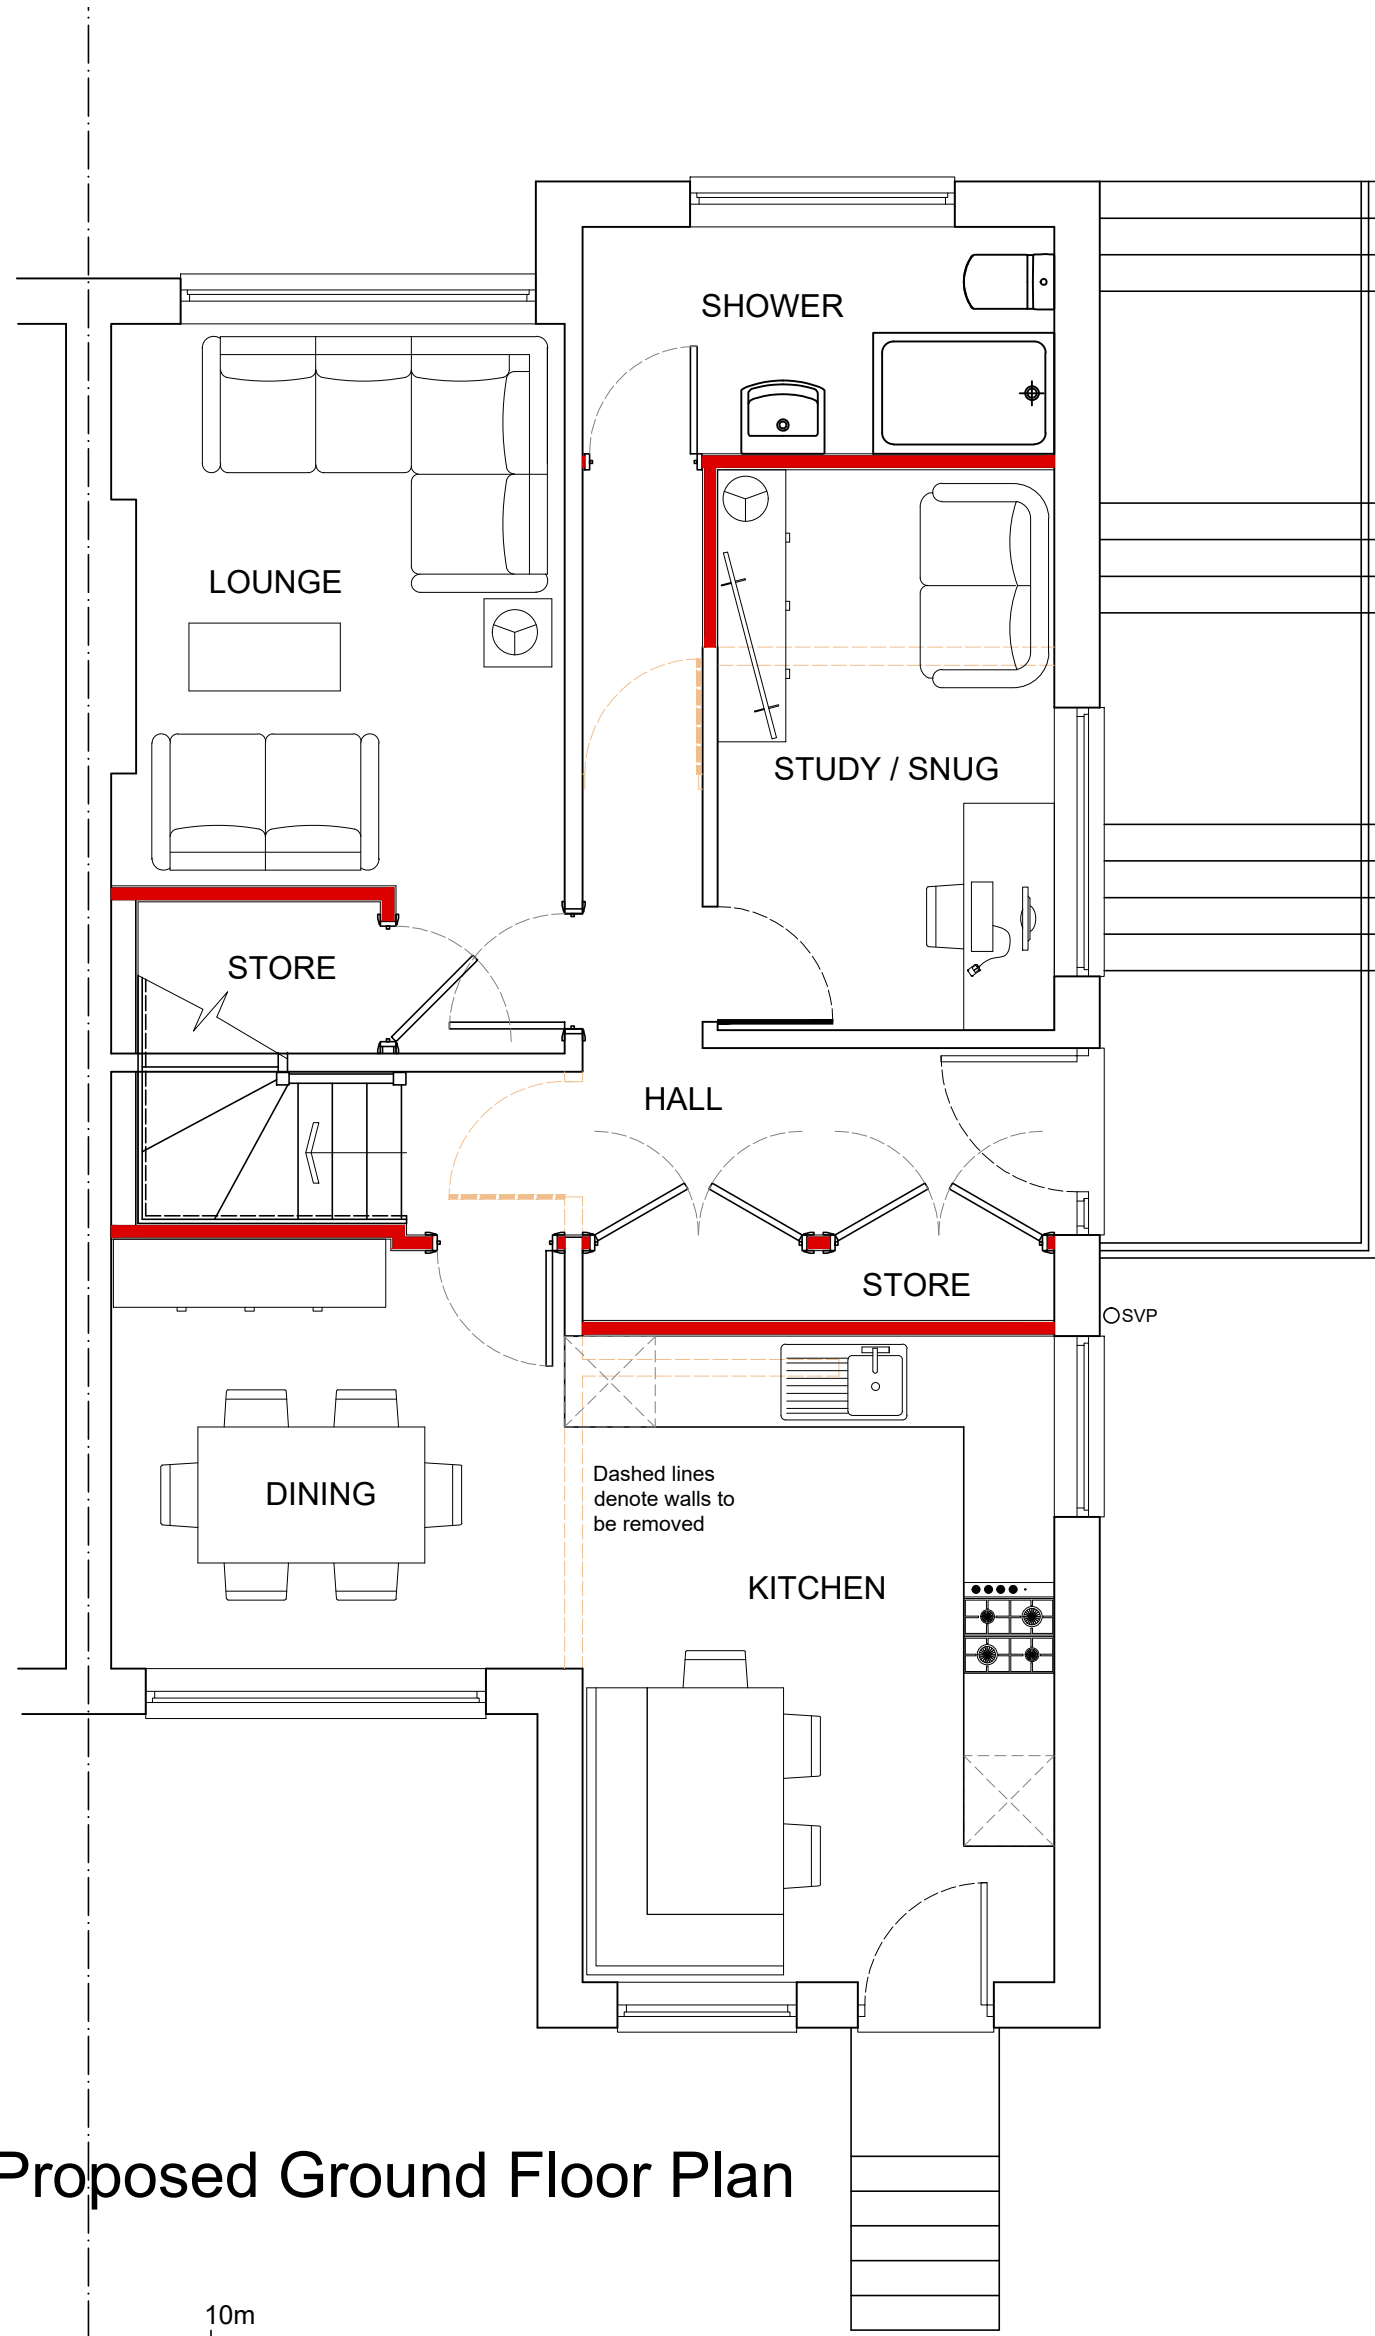

Proposed Ground Floor Plan

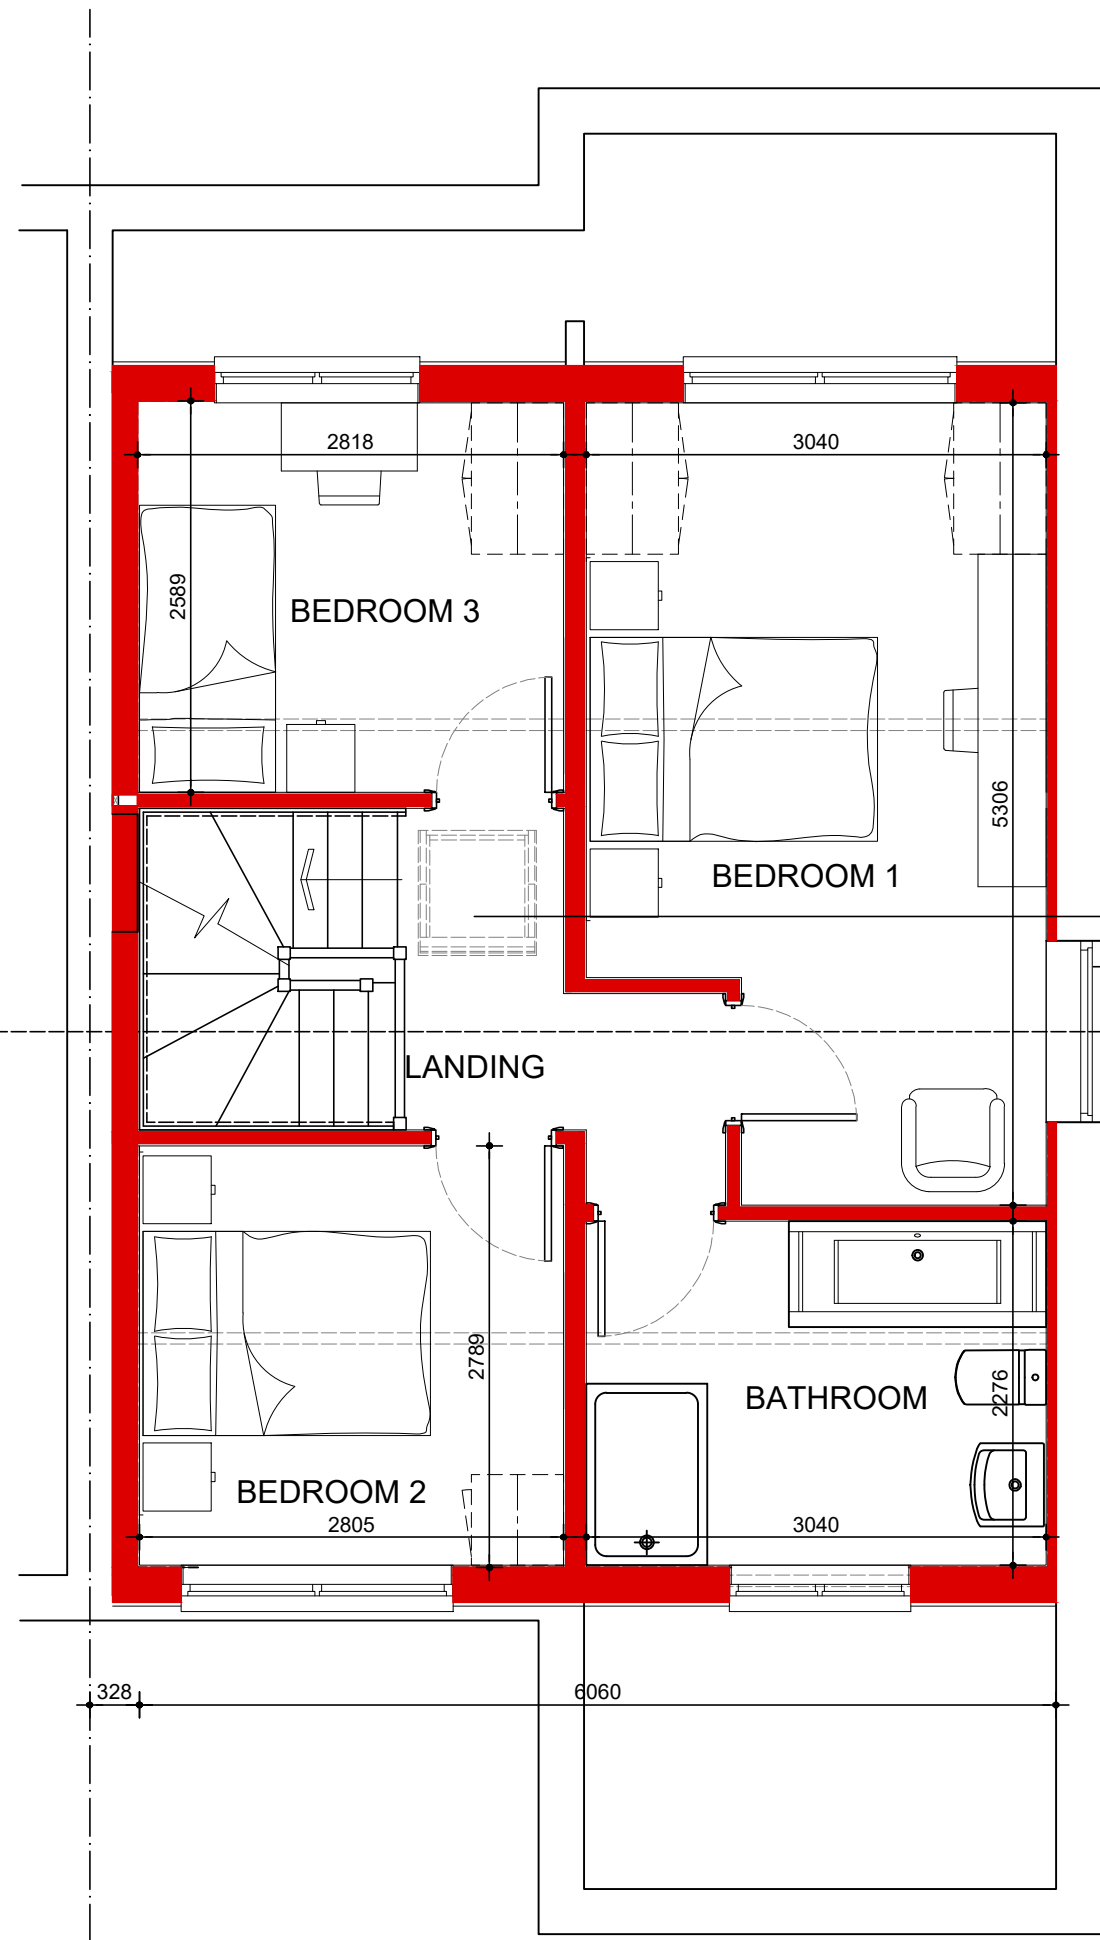

Proposed First Floor Plan

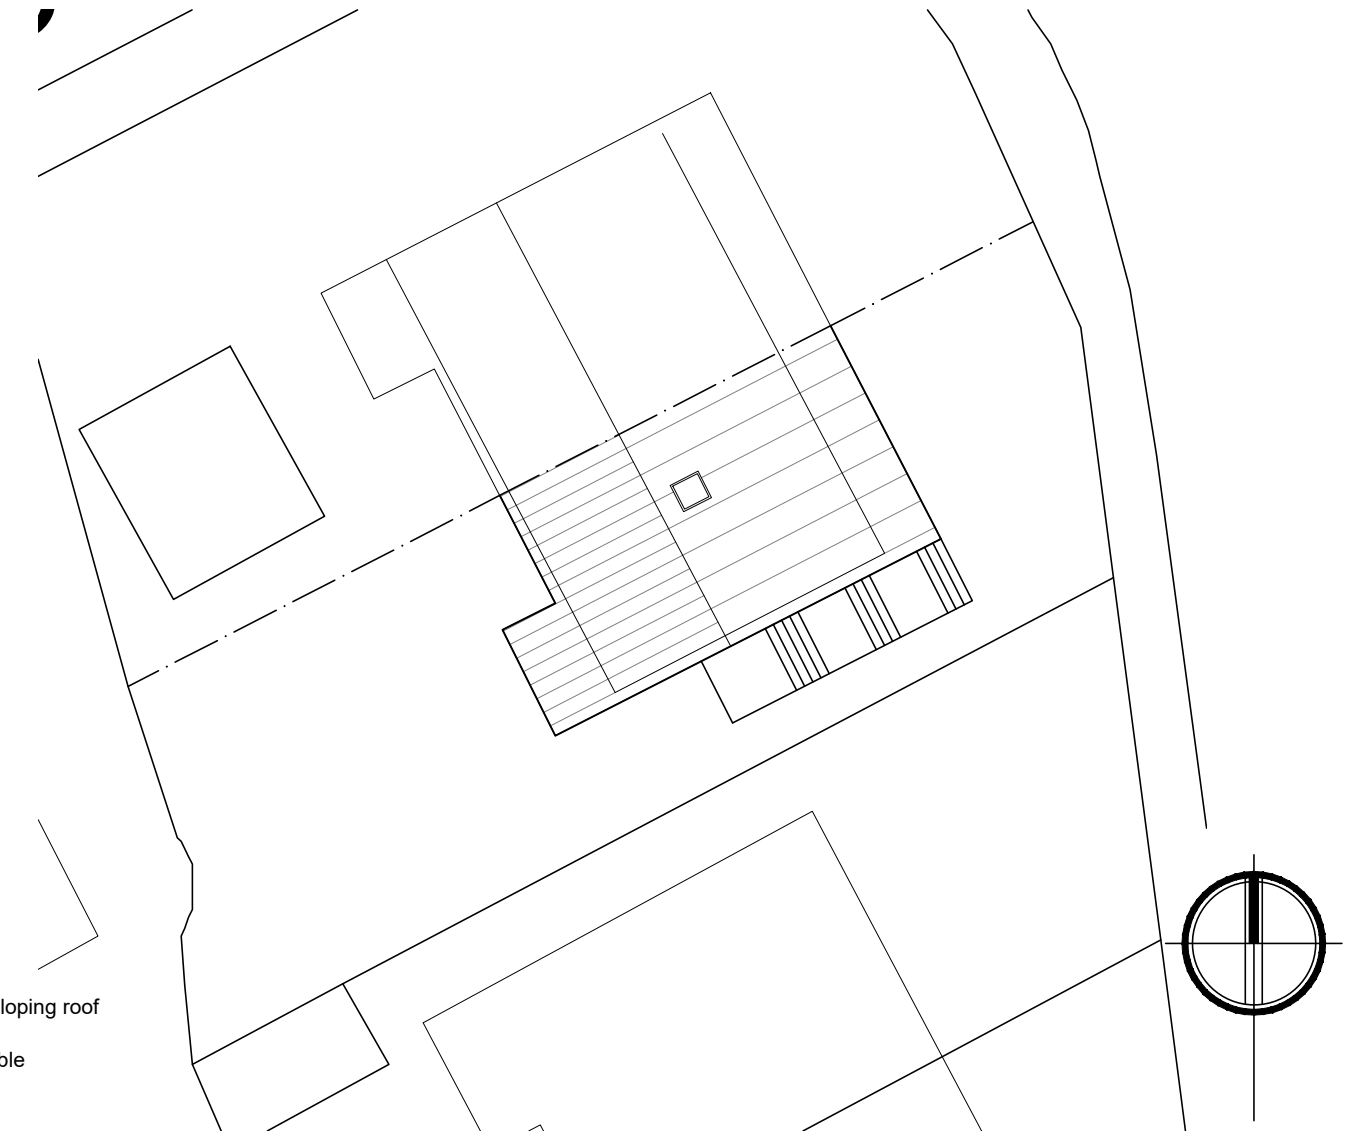

Proposed Site Plan Scale 1:200



Site Location Plan Scale 1:1250

Revisions		Date

Notes
All dimensions are approximate and must be checked on site prior to the commencement of the works.

Client
Mr. & Mrs. M. Hyde

Project.
5 Darwen Close,
Longridge,
Preston
PR3 3TP

Title
Proposed Floor Plans &
Elevations

scale 1:50@A1	drawn .
date April 2025.	approved .
drawing no. DC-L	P-01 (A)

