


EXISTING FIRST FLOOR PLAN

SCALE 1:50

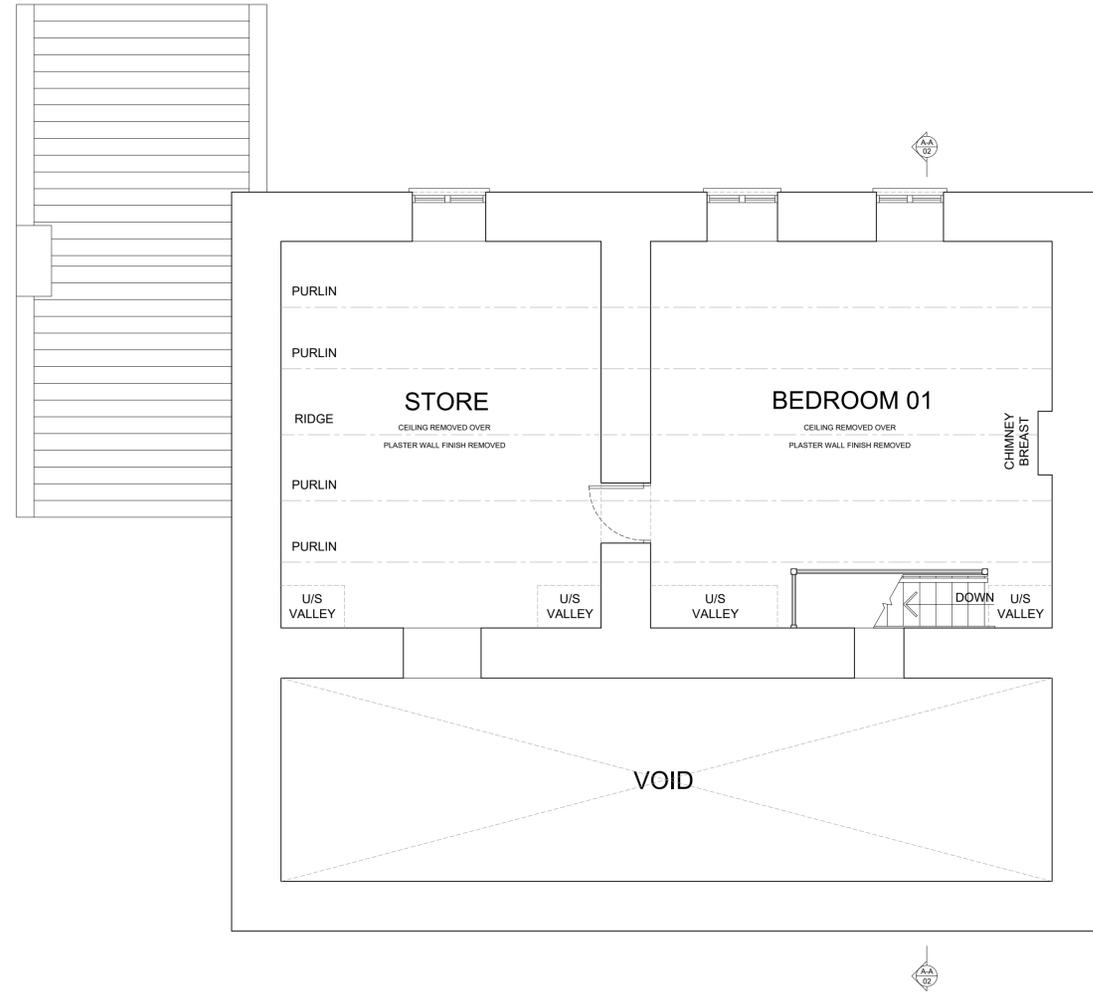

EXISTING SECOND FLOOR PLAN

SCALE 1:50



Client  
**PRINGLE HOMES**

Job Title  
**PROPOSED REPAIR AND REFURBISHMENT WORKS AT CROW TREES FARMHOUSE CROW TREES BROW CHATBURN LANCASHIRE BB7 4AA**

Drawing Title  
**EXISTING FIRST FLOOR AND SECOND FLOOR PLANS**

Scale	Date	Drawn
1:50 @ A1	FEB 2025	MF

**spa**  
ARCHITECTS

SUNDERLAND PEACOCK & ASSOCIATES LTD.  
HAZELMERE, PRALICO ROAD, CLITHEROE  
LANCASHIRE, BB7 2AG  
T 01200 423178 F 01200 427328  
E info@sunderlandpeacock.com  
www.sunderlandpeacock.com



**7200 - E03**