
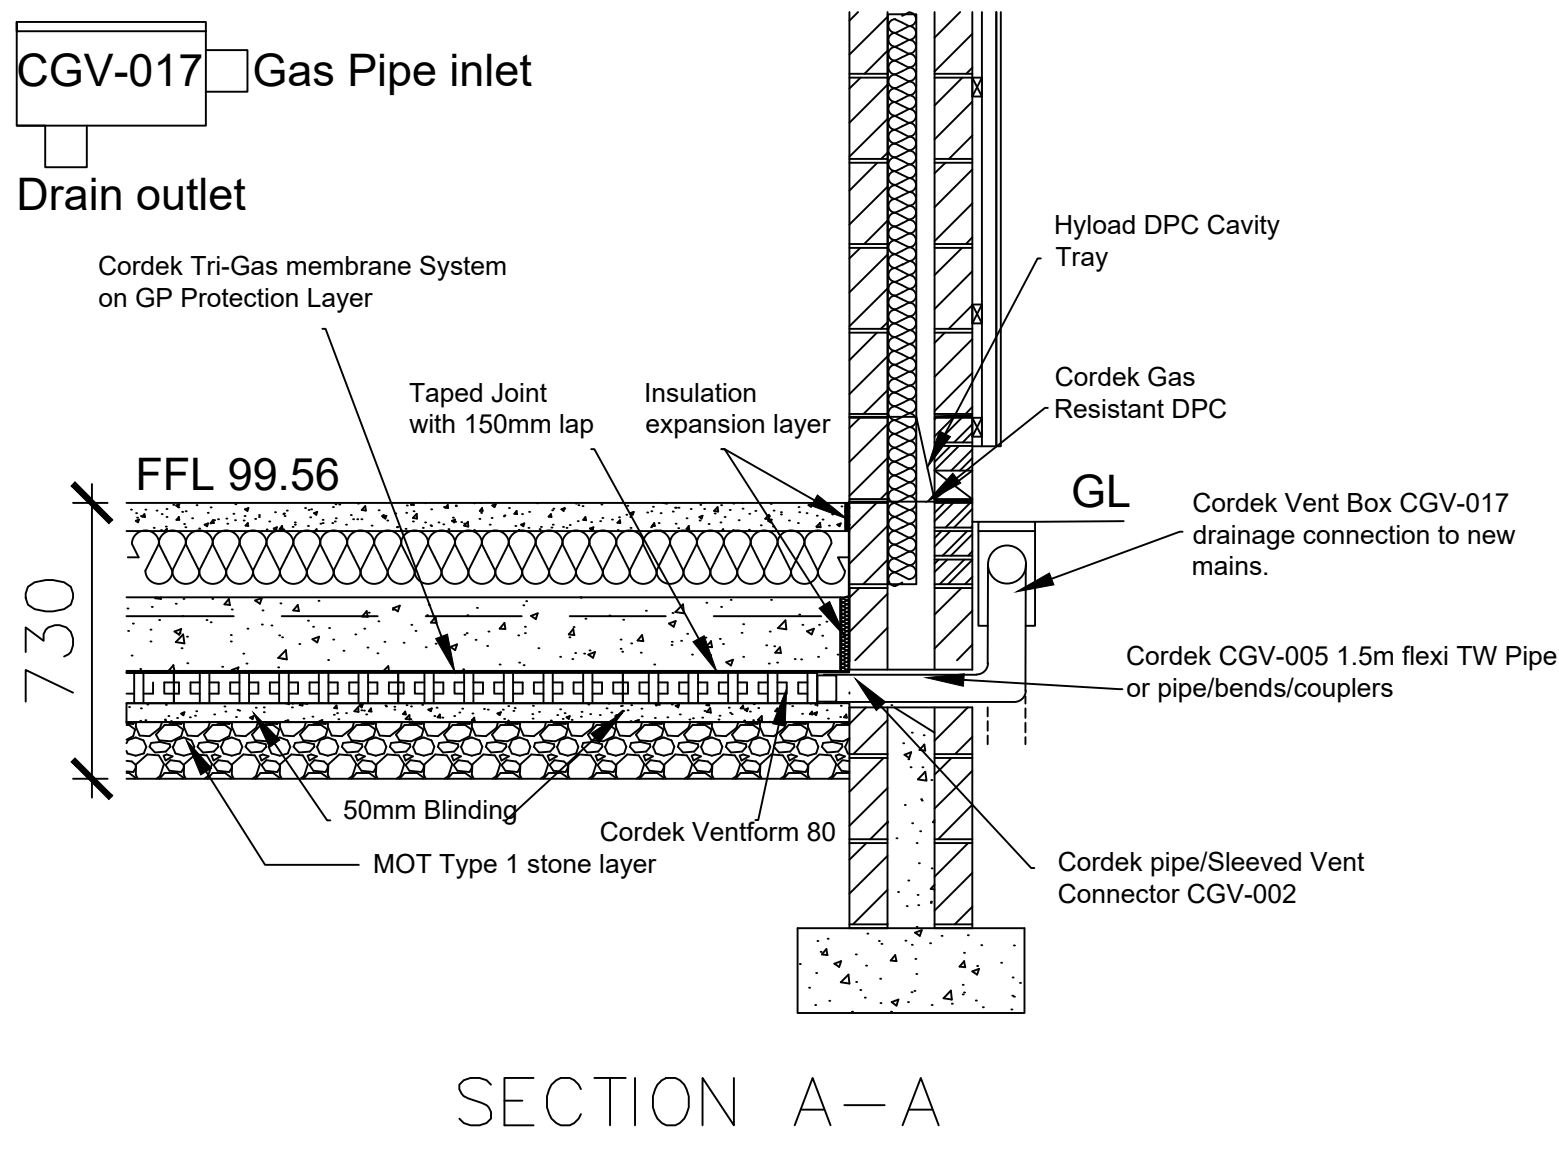
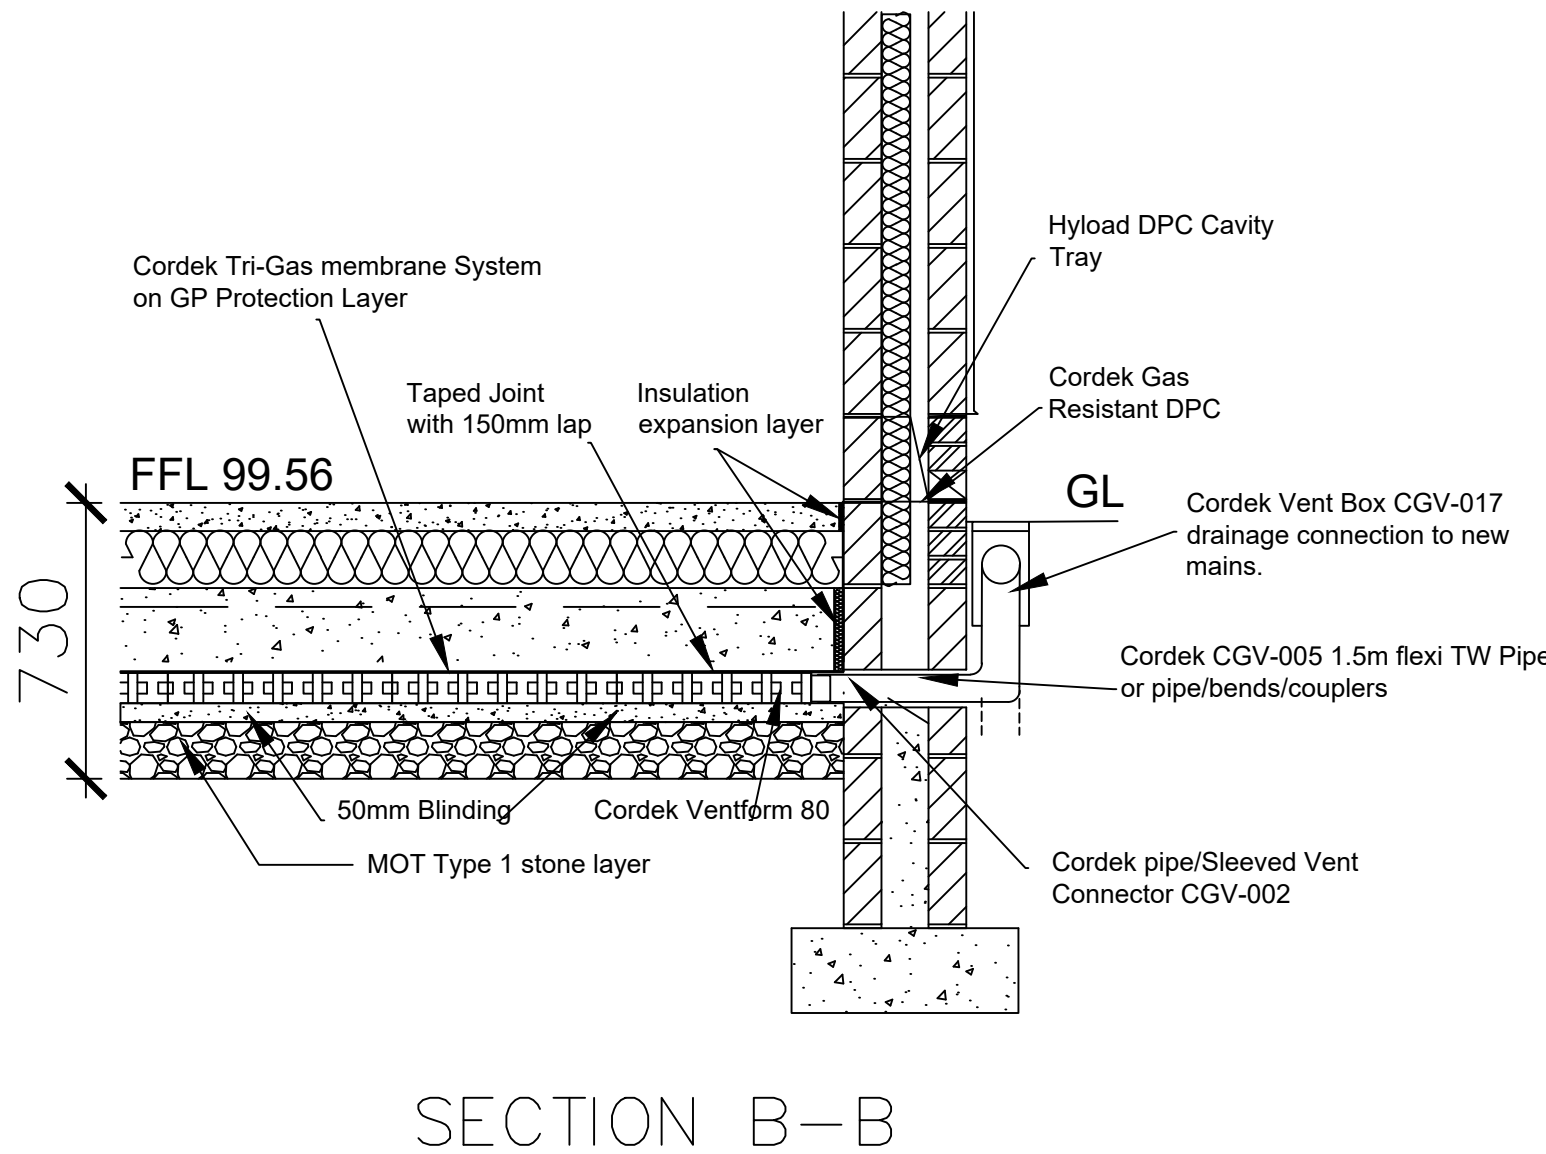
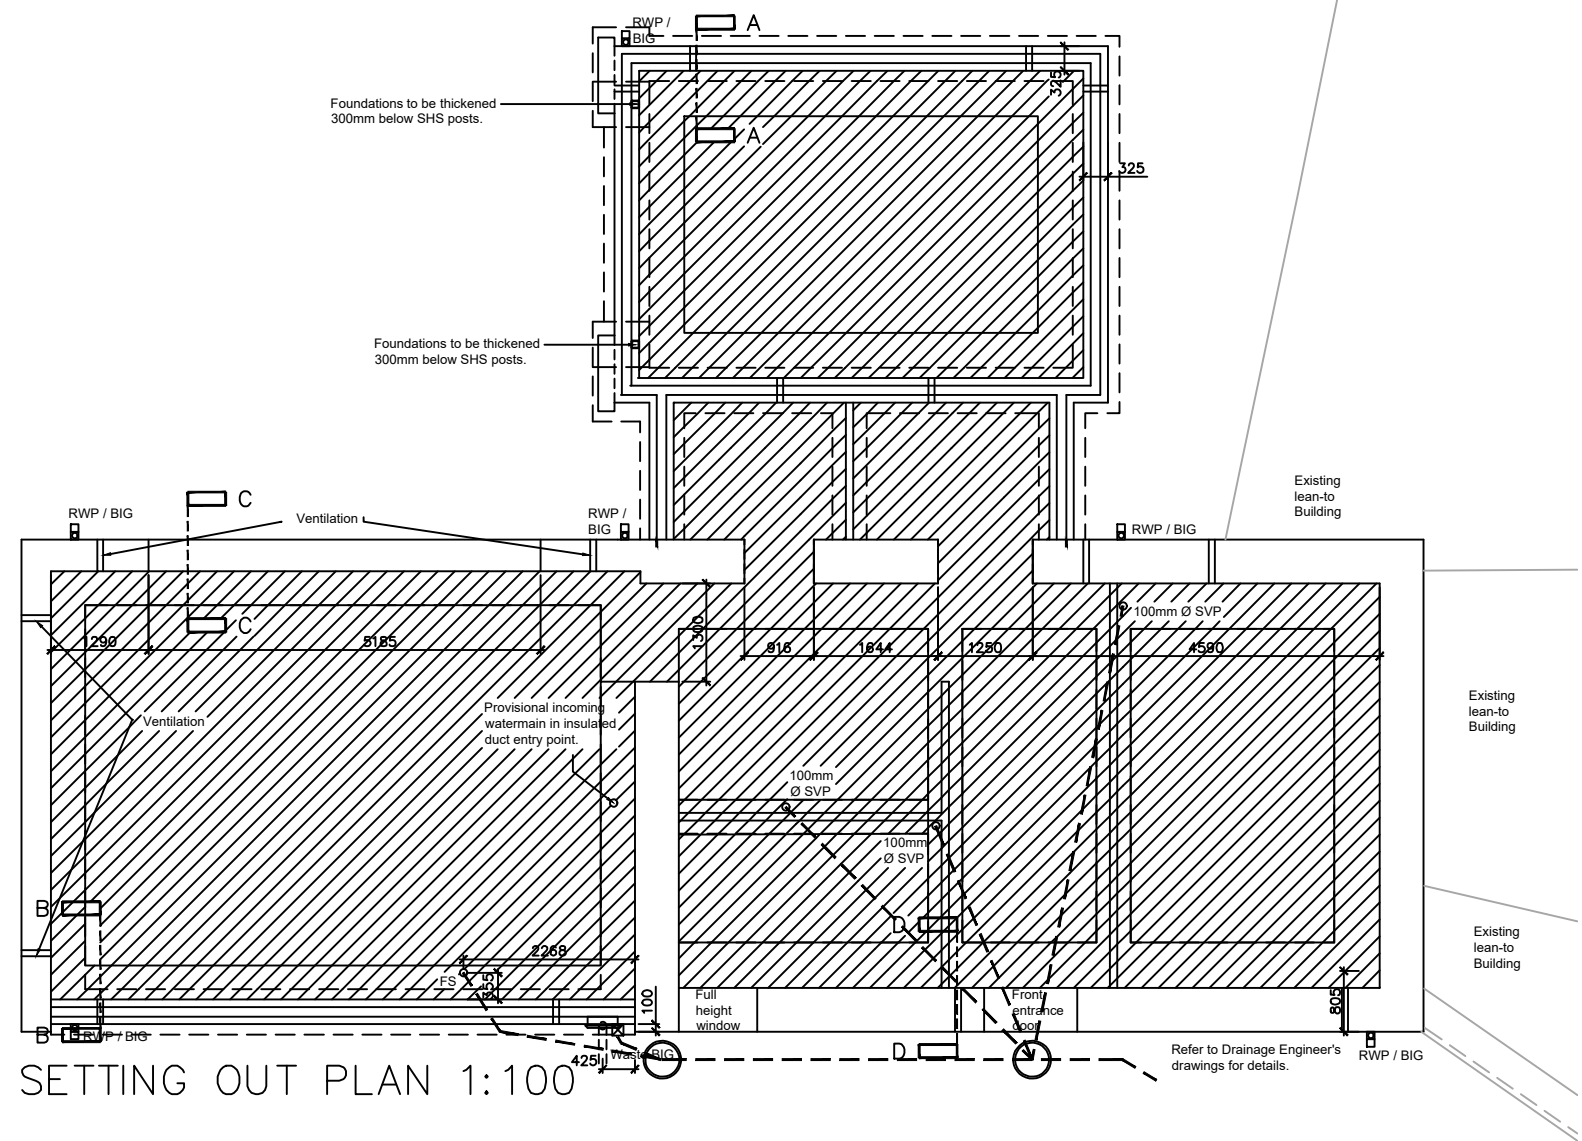
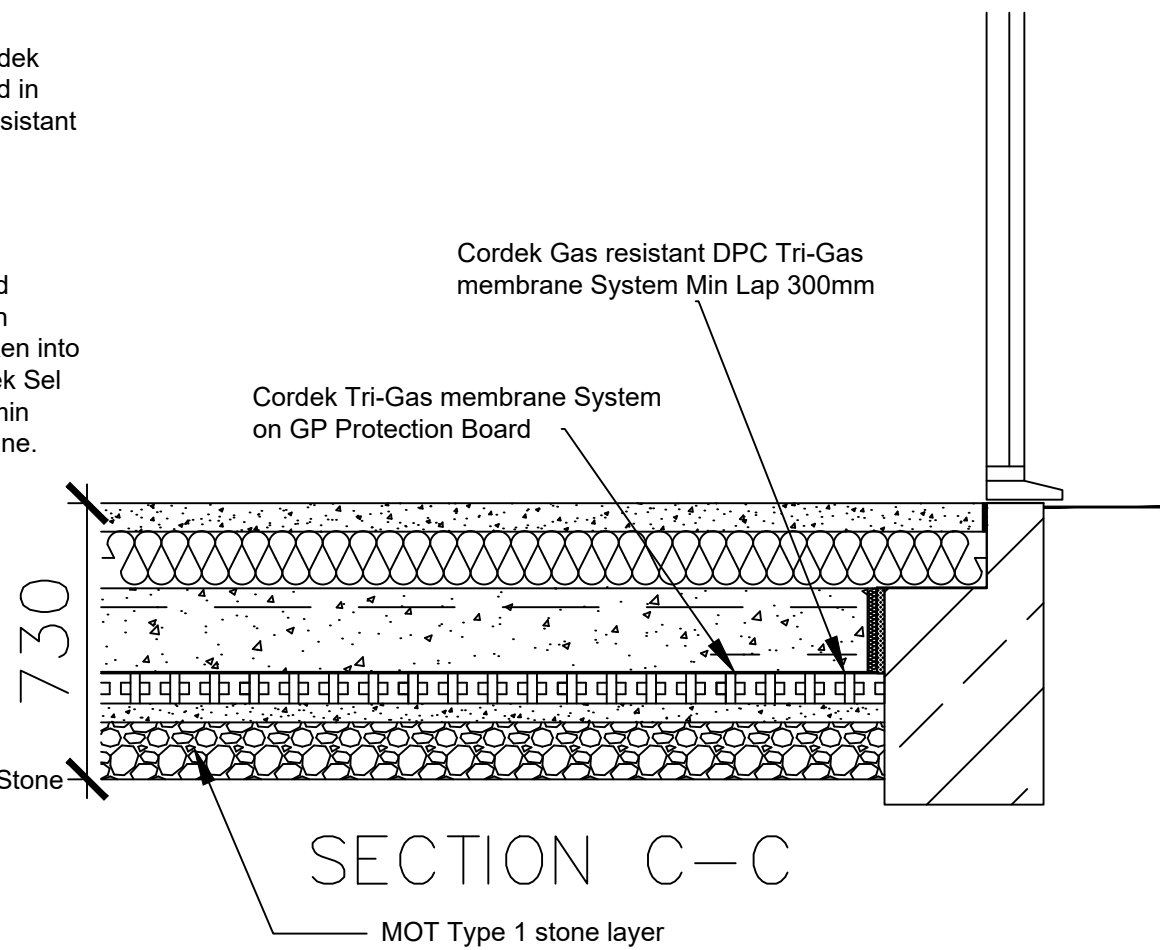


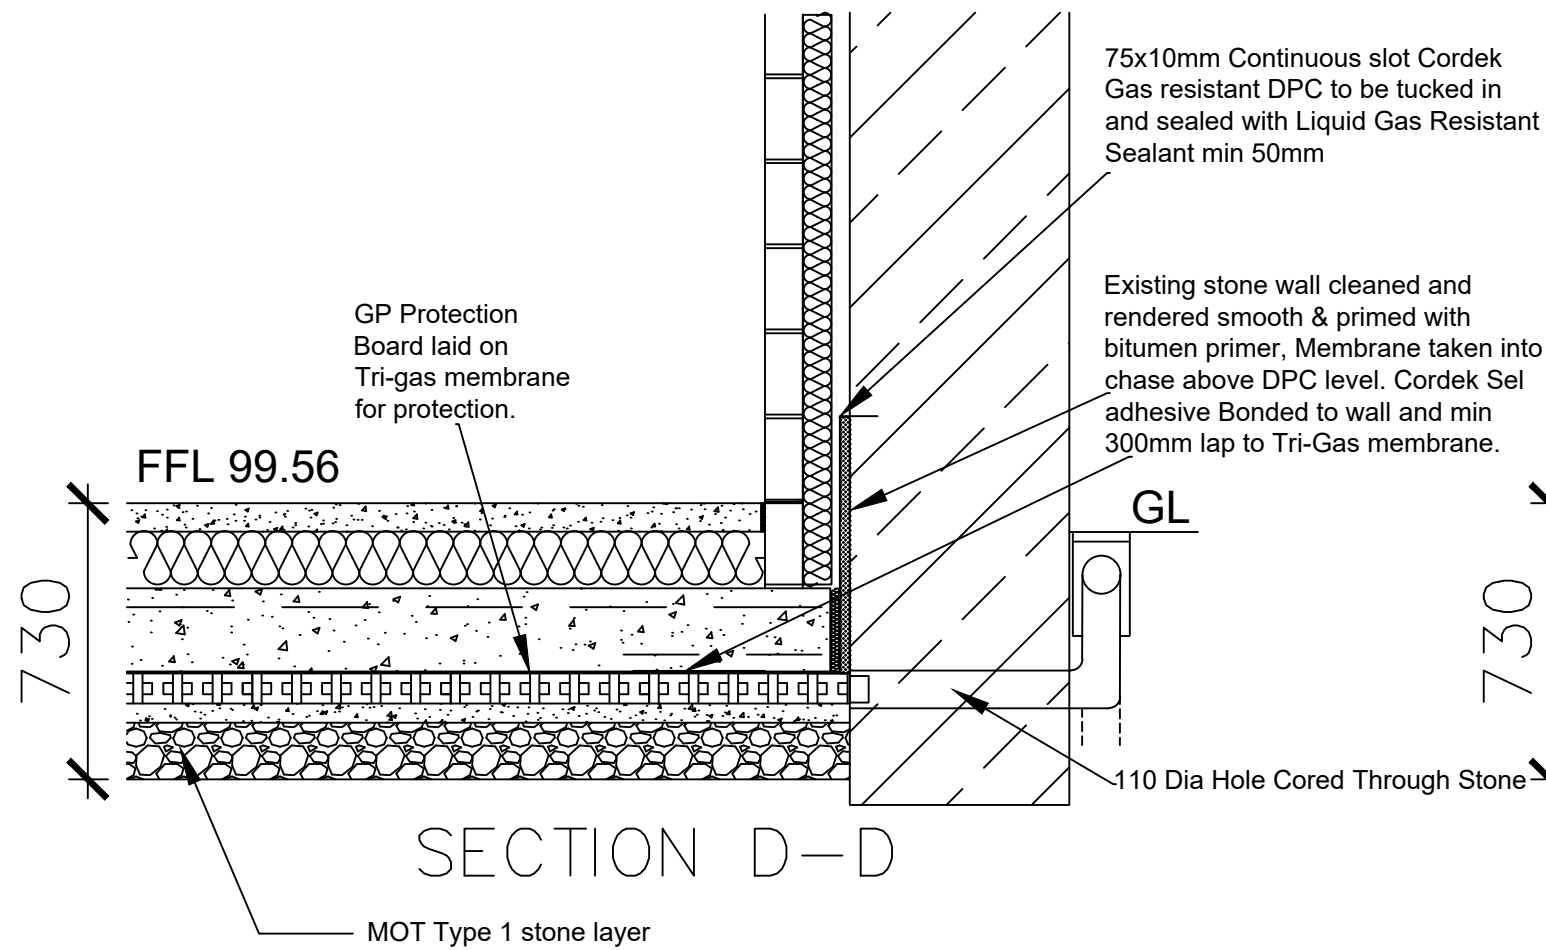

Dairy Barn, Dutch Barn & Garage
Crow Trees Farm
Chatburn

Section and floor plan to be read in conjunction with Cordek Design details

Dwg No's

ENG/GP/VENT/06 Rev A
ENG/GP/MEM/TRIG/19 Rev C
ENG/GP/MEM/TRIG/16 Rev C
ENG/GP/VENT/15
ENG/GP/MEM/TRI/08 Rev B
ENG/GP/MEM/TRIG/10 Rev B
ENG/GP/MEM/TRIG/9 Rev B
CTF/ VENT/SPACING Rev 1

Scale 1/20@A2

Rev A Full floor area covered with Cordek Sheets 04/03/25

Rev B Revised in-line with Cordek Designs 10/03/25

Rev C Revised sections to ensure slab thickness consistency 14/04/25

ISSUED BY: The Coach House, Holbrook Lane, Woodplumpton, PRESTON, PR5 6ED TELEPHONE: (01772) 660445 E MAIL: info@pringlehomes.co.uk Website: www.pringlehomes.co.uk			
PROJECT: Crow Trees Farm Barn			
TITLE: Sections & Floor Plan for Gas Membrane & Ventilation installation AS Cordek Design Details			
DRAWN BY: NFM	DATE DRAWN: March 2025	SCHEDULED BY: as specified	PURPOSE OF ISSUE: Construction
CHECKED BY:	APPROVED BY:	DRAWING NUMBER:	
DATE:	DATE:	PH-CTB-01	