



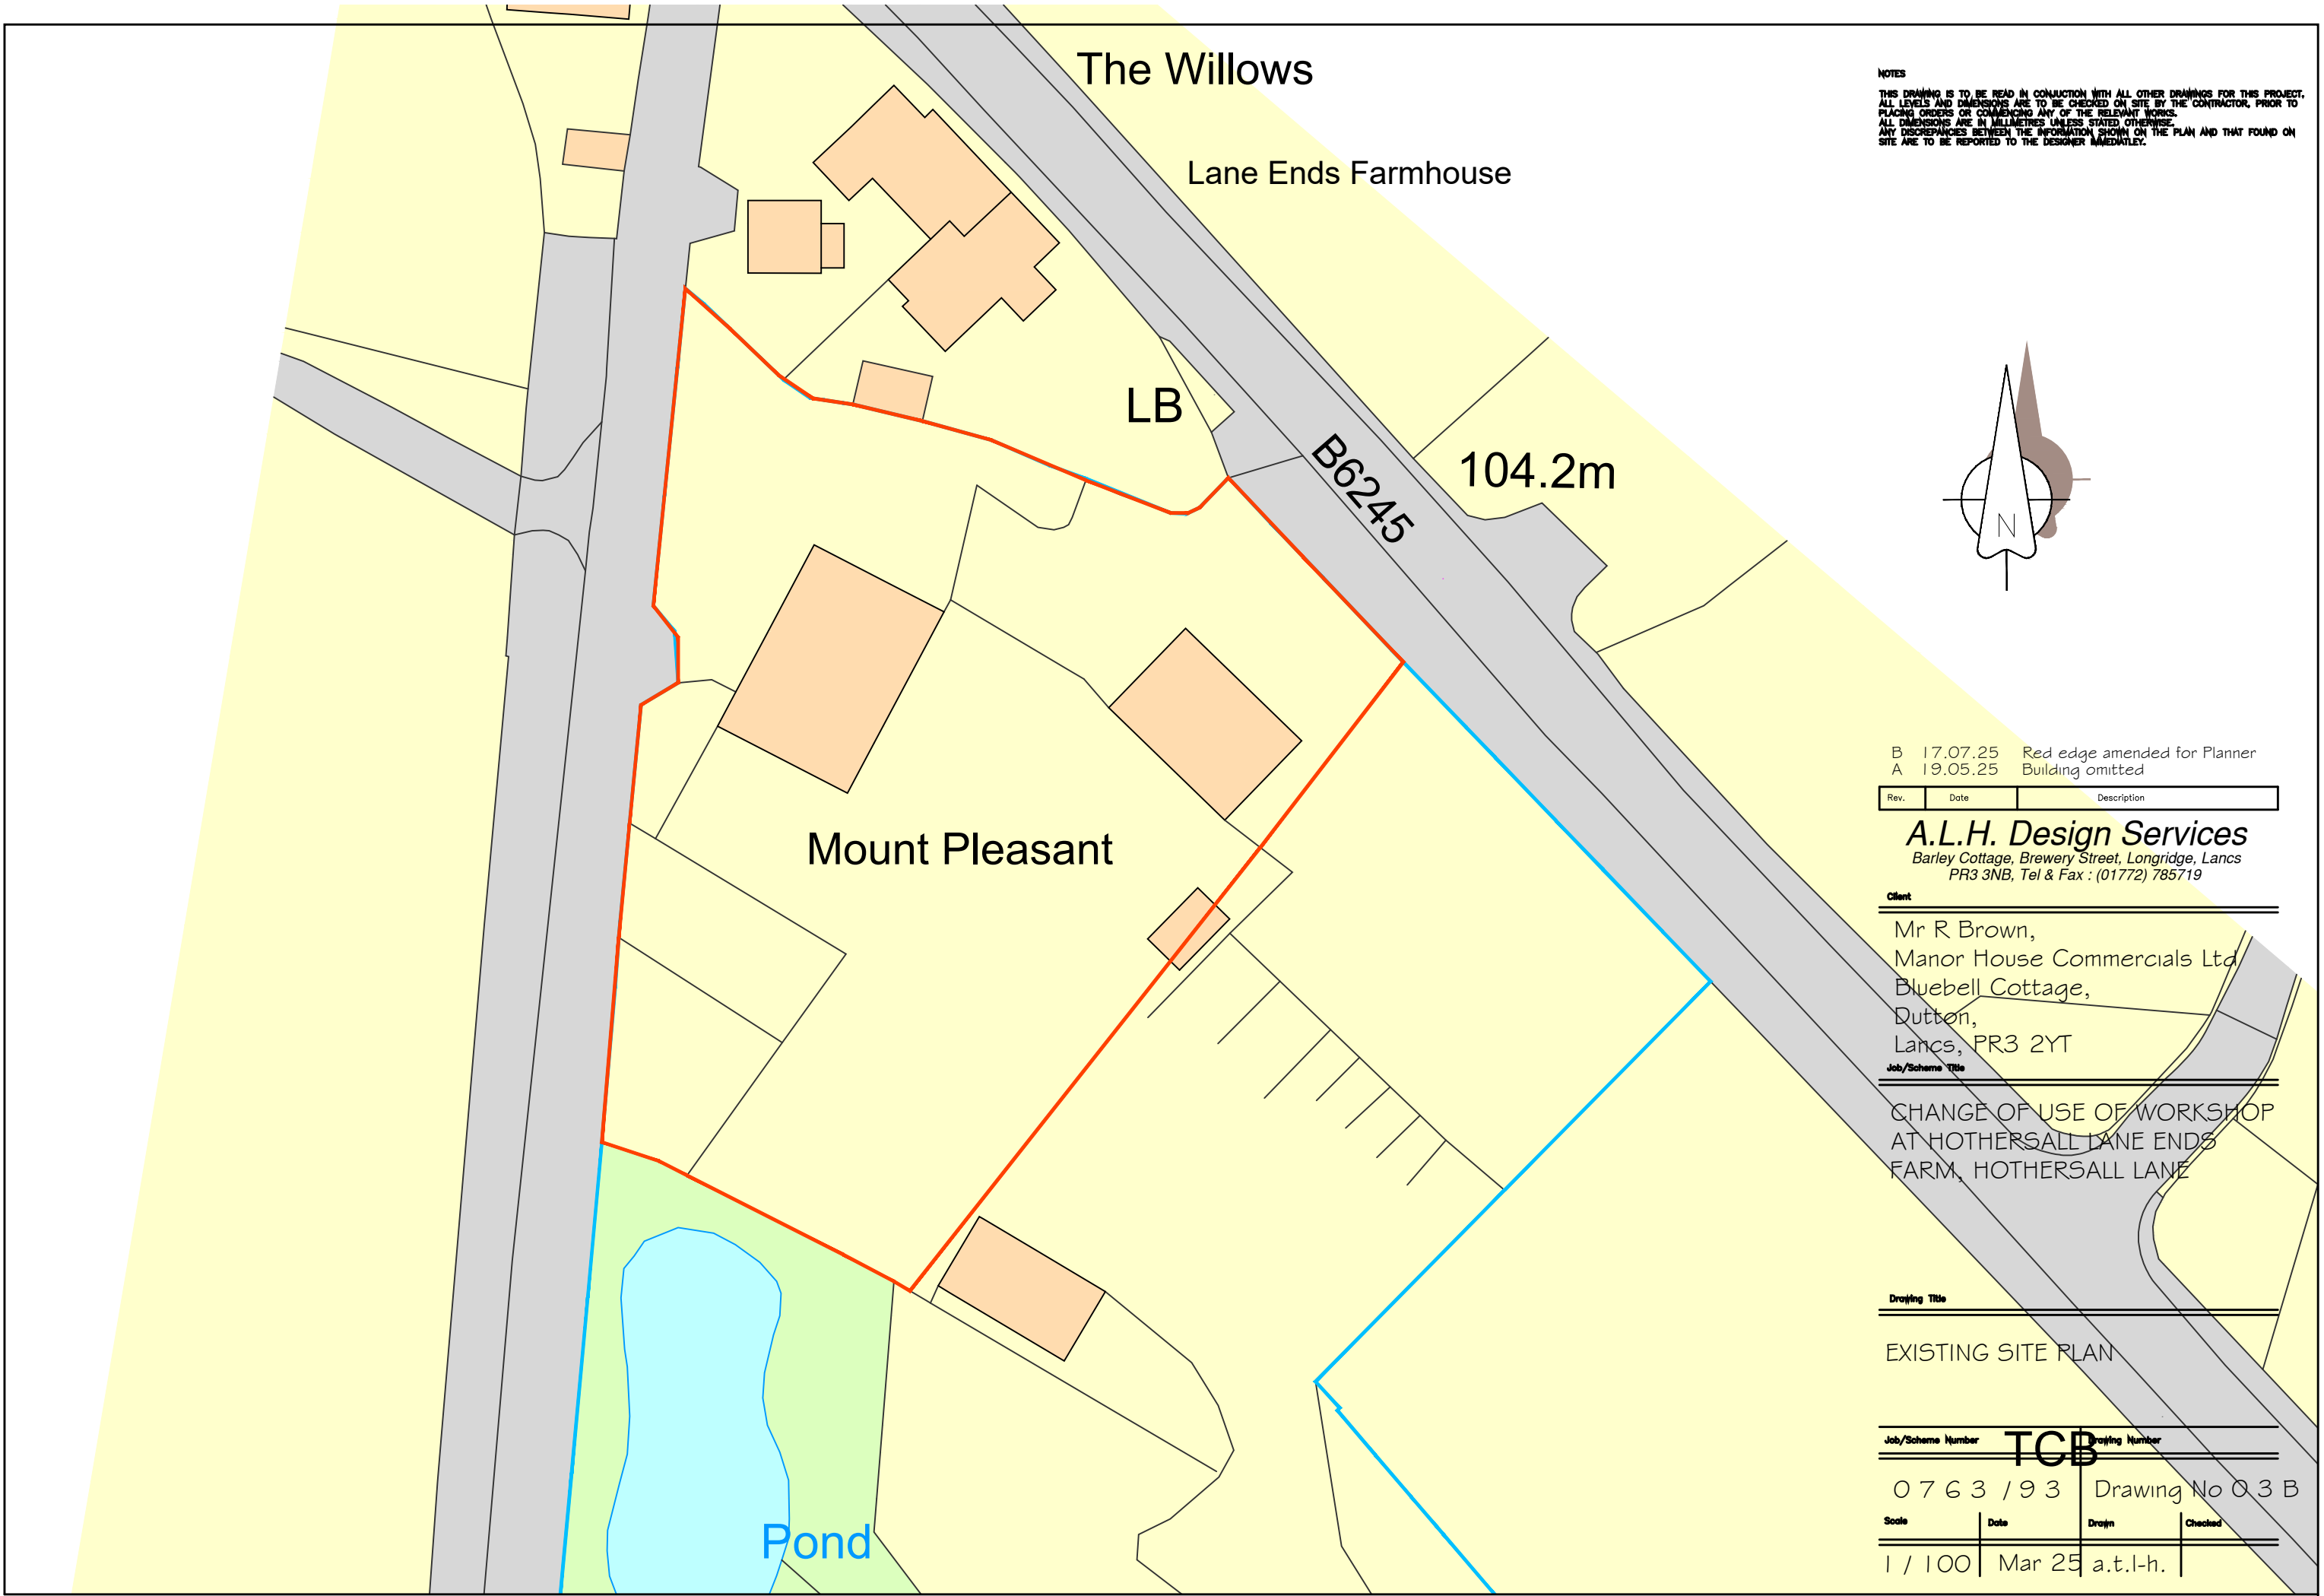

NOTES
THIS DRAWING IS TO BE READ IN CONJUNCTION WITH ALL OTHER DRAWINGS FOR THIS PROJECT.
ALL LEVELS AND DIMENSIONS ARE TO BE CHECKED ON SITE BY THE CONTRACTOR, PRIOR TO
PLACING ORDERS OR COMMENCING ANY OF THE RELEVANT WORKS.
ALL DIMENSIONS ARE IN MILLIMETRES UNLESS STATED OTHERWISE.
ANY DISCREPANCIES BETWEEN THE INFORMATION SHOWN ON THE PLAN AND THAT FOUND ON
SITE ARE TO BE REPORTED TO THE DESIGNER IMMEDIATELY.

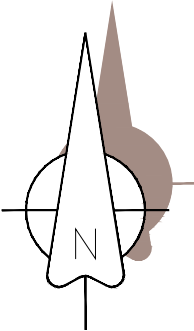

B 17.07.25 Red edge amended for Planner
A 19.05.25 Building omitted

Rev.	Date	Description
------	------	-------------

A.L.H. Design Services

Barley Cottage, Brewery Street, Longridge, Lancs
PR3 3NB, Tel & Fax : (01772) 785719

Client

Mr R Brown,
Manor House Commercials Ltd
Bluebell Cottage,
Dutton,
Lancs, PR3 2YT

Job/Scheme Title

CHANGE OF USE OF WORKSHOP
AT HOTHERSALL LANE ENDS
FARM, HOTHERSALL LANE

Drawing Title

EXISTING SITE PLAN

Job/Scheme Number

Drawing Number

T.C.B.

0763 / 93

Drawing No 03 B

Scale

Date

Drawn

Checked

1 / 100

Mar 25

a.t.l-h.