

Notes

Copyright in all documents and drawings prepared by the Architect and any work executed from these documents and drawings shall, unless otherwise agreed, remain the property of the Architect.

Do not Scale off this drawing.

All dimensions to be checked on site and any discrepancies to be referred to the Architect before proceeding.

All levels to be checked on site.

All discrepancies between information shown on the drawing and information in the specification to be referred to the Architect prior to proceeding.

All omissions to be referred to the Architect prior to proceeding.



All component sizes and references to be checked prior to ordering of materials.

Positions of existing drainage runs to be confirmed prior to proceeding and drains checked as necessary.

All relevant boundary positions to be checked prior to proceeding.

Planning permission is beyond the Architect's control and no guarantee that it will be granted can be given.

Amendments

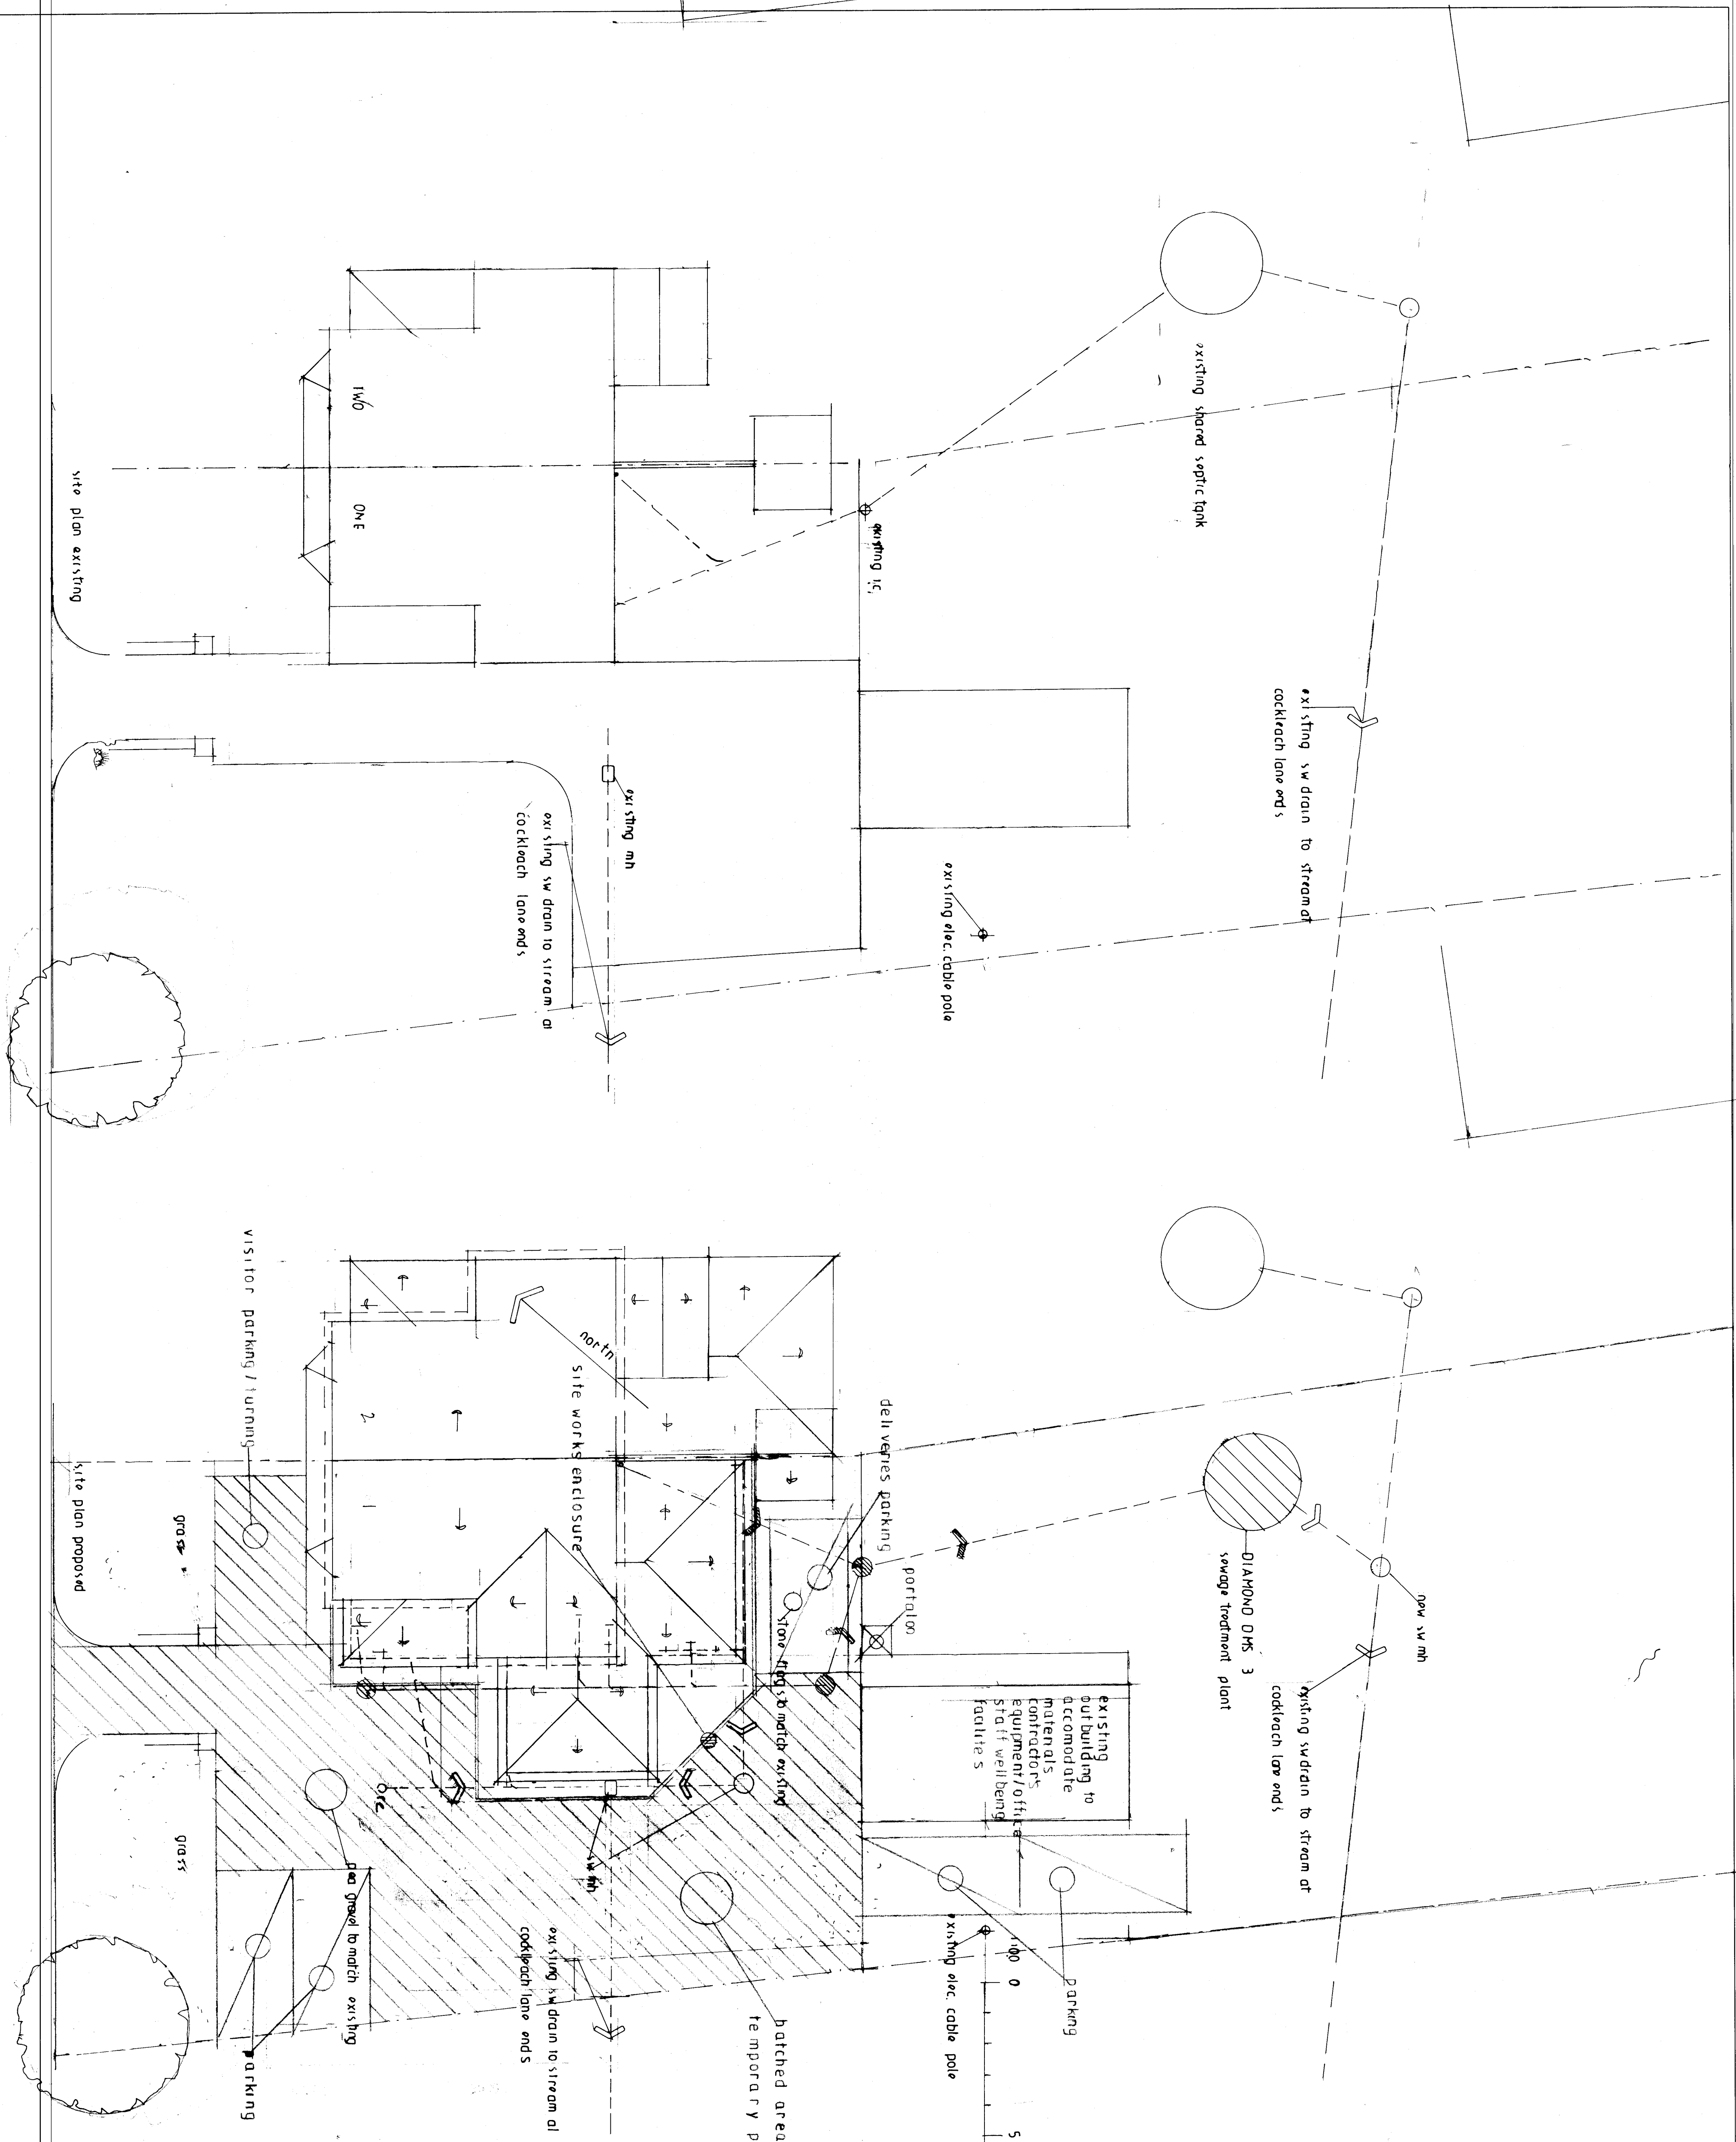 

Client
mr and mrs skilbeck

Job Title

1 cockleach cottages

Drawing Title
site plan
existing / proposed

Michael Jackson
CHARTERED ARCHITECTS

Holly Cottage
223 Preston Road
Grimsburgh
Preston
Lancs
PR2 5JR
Tel: 01772 65420

Scale
1:100
Date
Jun 25
Drawn
mjl

Dwg No. 2091 / 5
Rev. C