

www.peterhitchenarchitects.co.uk

NOTES:

[illegible]

CLIENT: Mr and Mrs Sutcliffe
Bridgeway
16 Brooke's Lane
Whalley
Clitheroe
BB7 9RG

PROJECT:

Alterations to existing house at
Bridgeway 16 Brooke's Lane

SHEET:

EXISTING FLOOR PLANS

Project number	PHA/1012
----------------	----------

Date	08/07/2025
------	------------


Drawn by	JS
----------	----

Checked by	PH
------------	----

A2.1

Scale 1 : 50


Sheet size	A1
------------	----

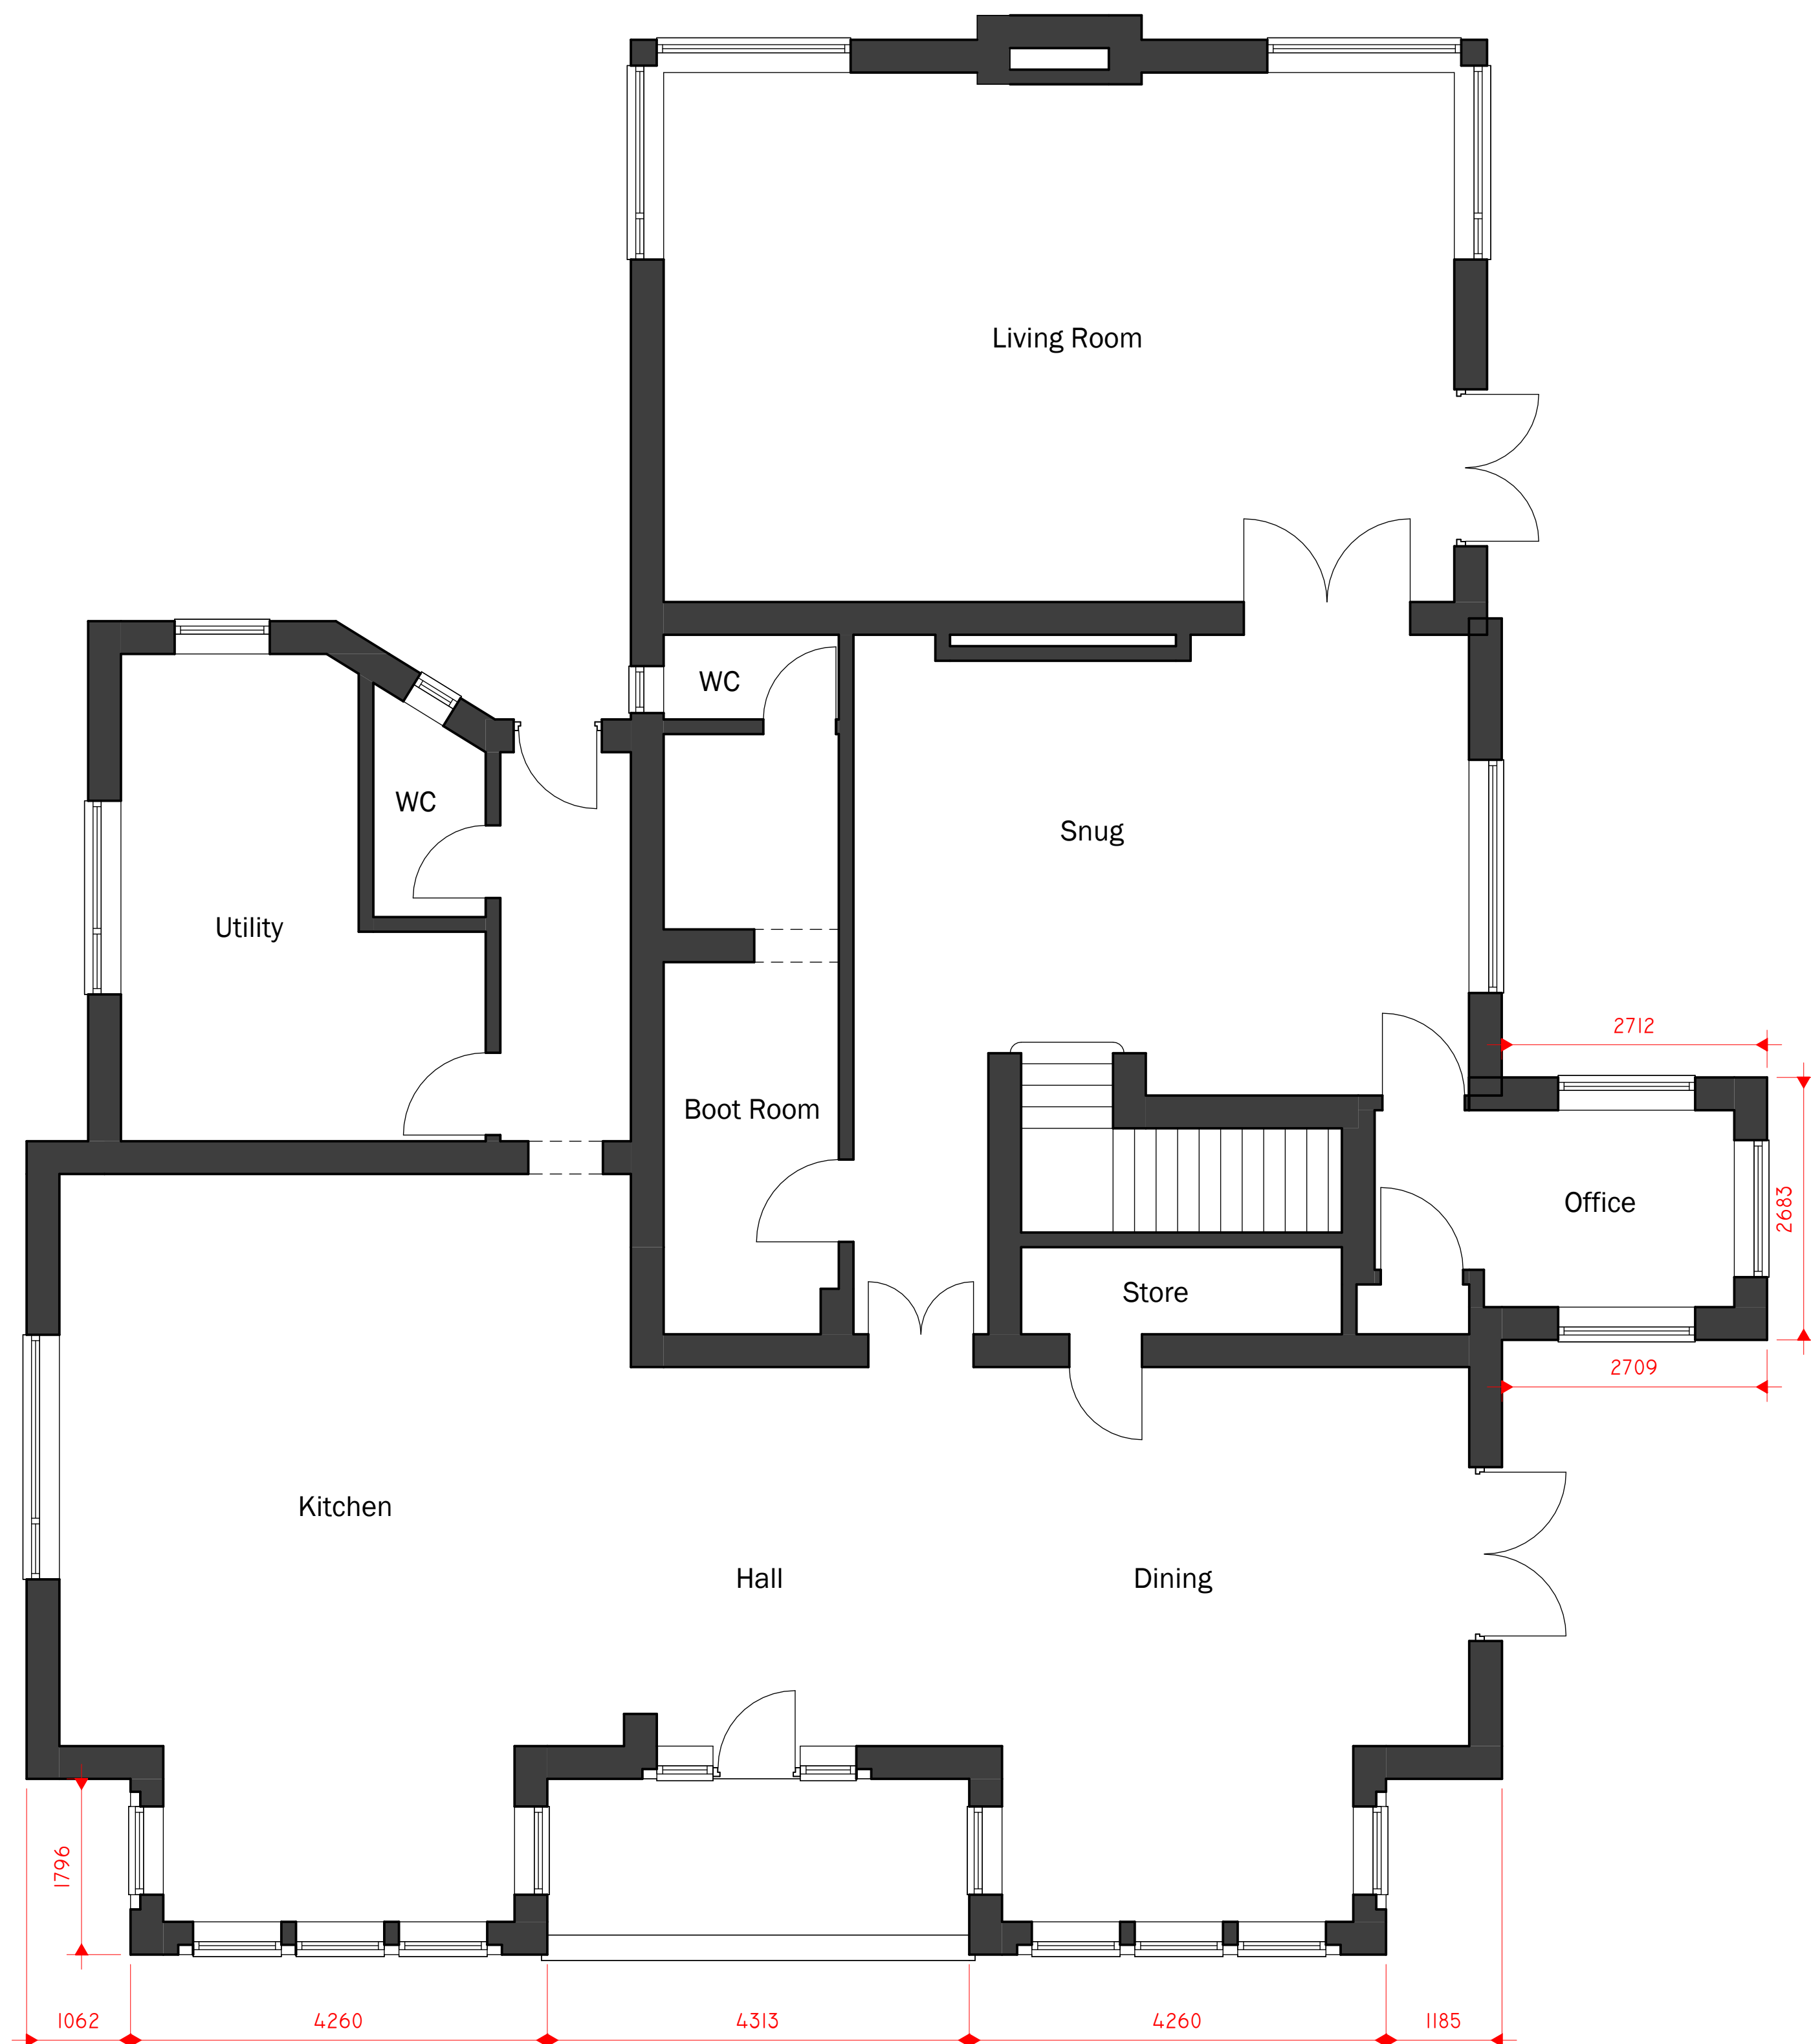


1 0 GROUND FLOOR
1 : 50



2 1 FIRST FLOOR
1 : 50

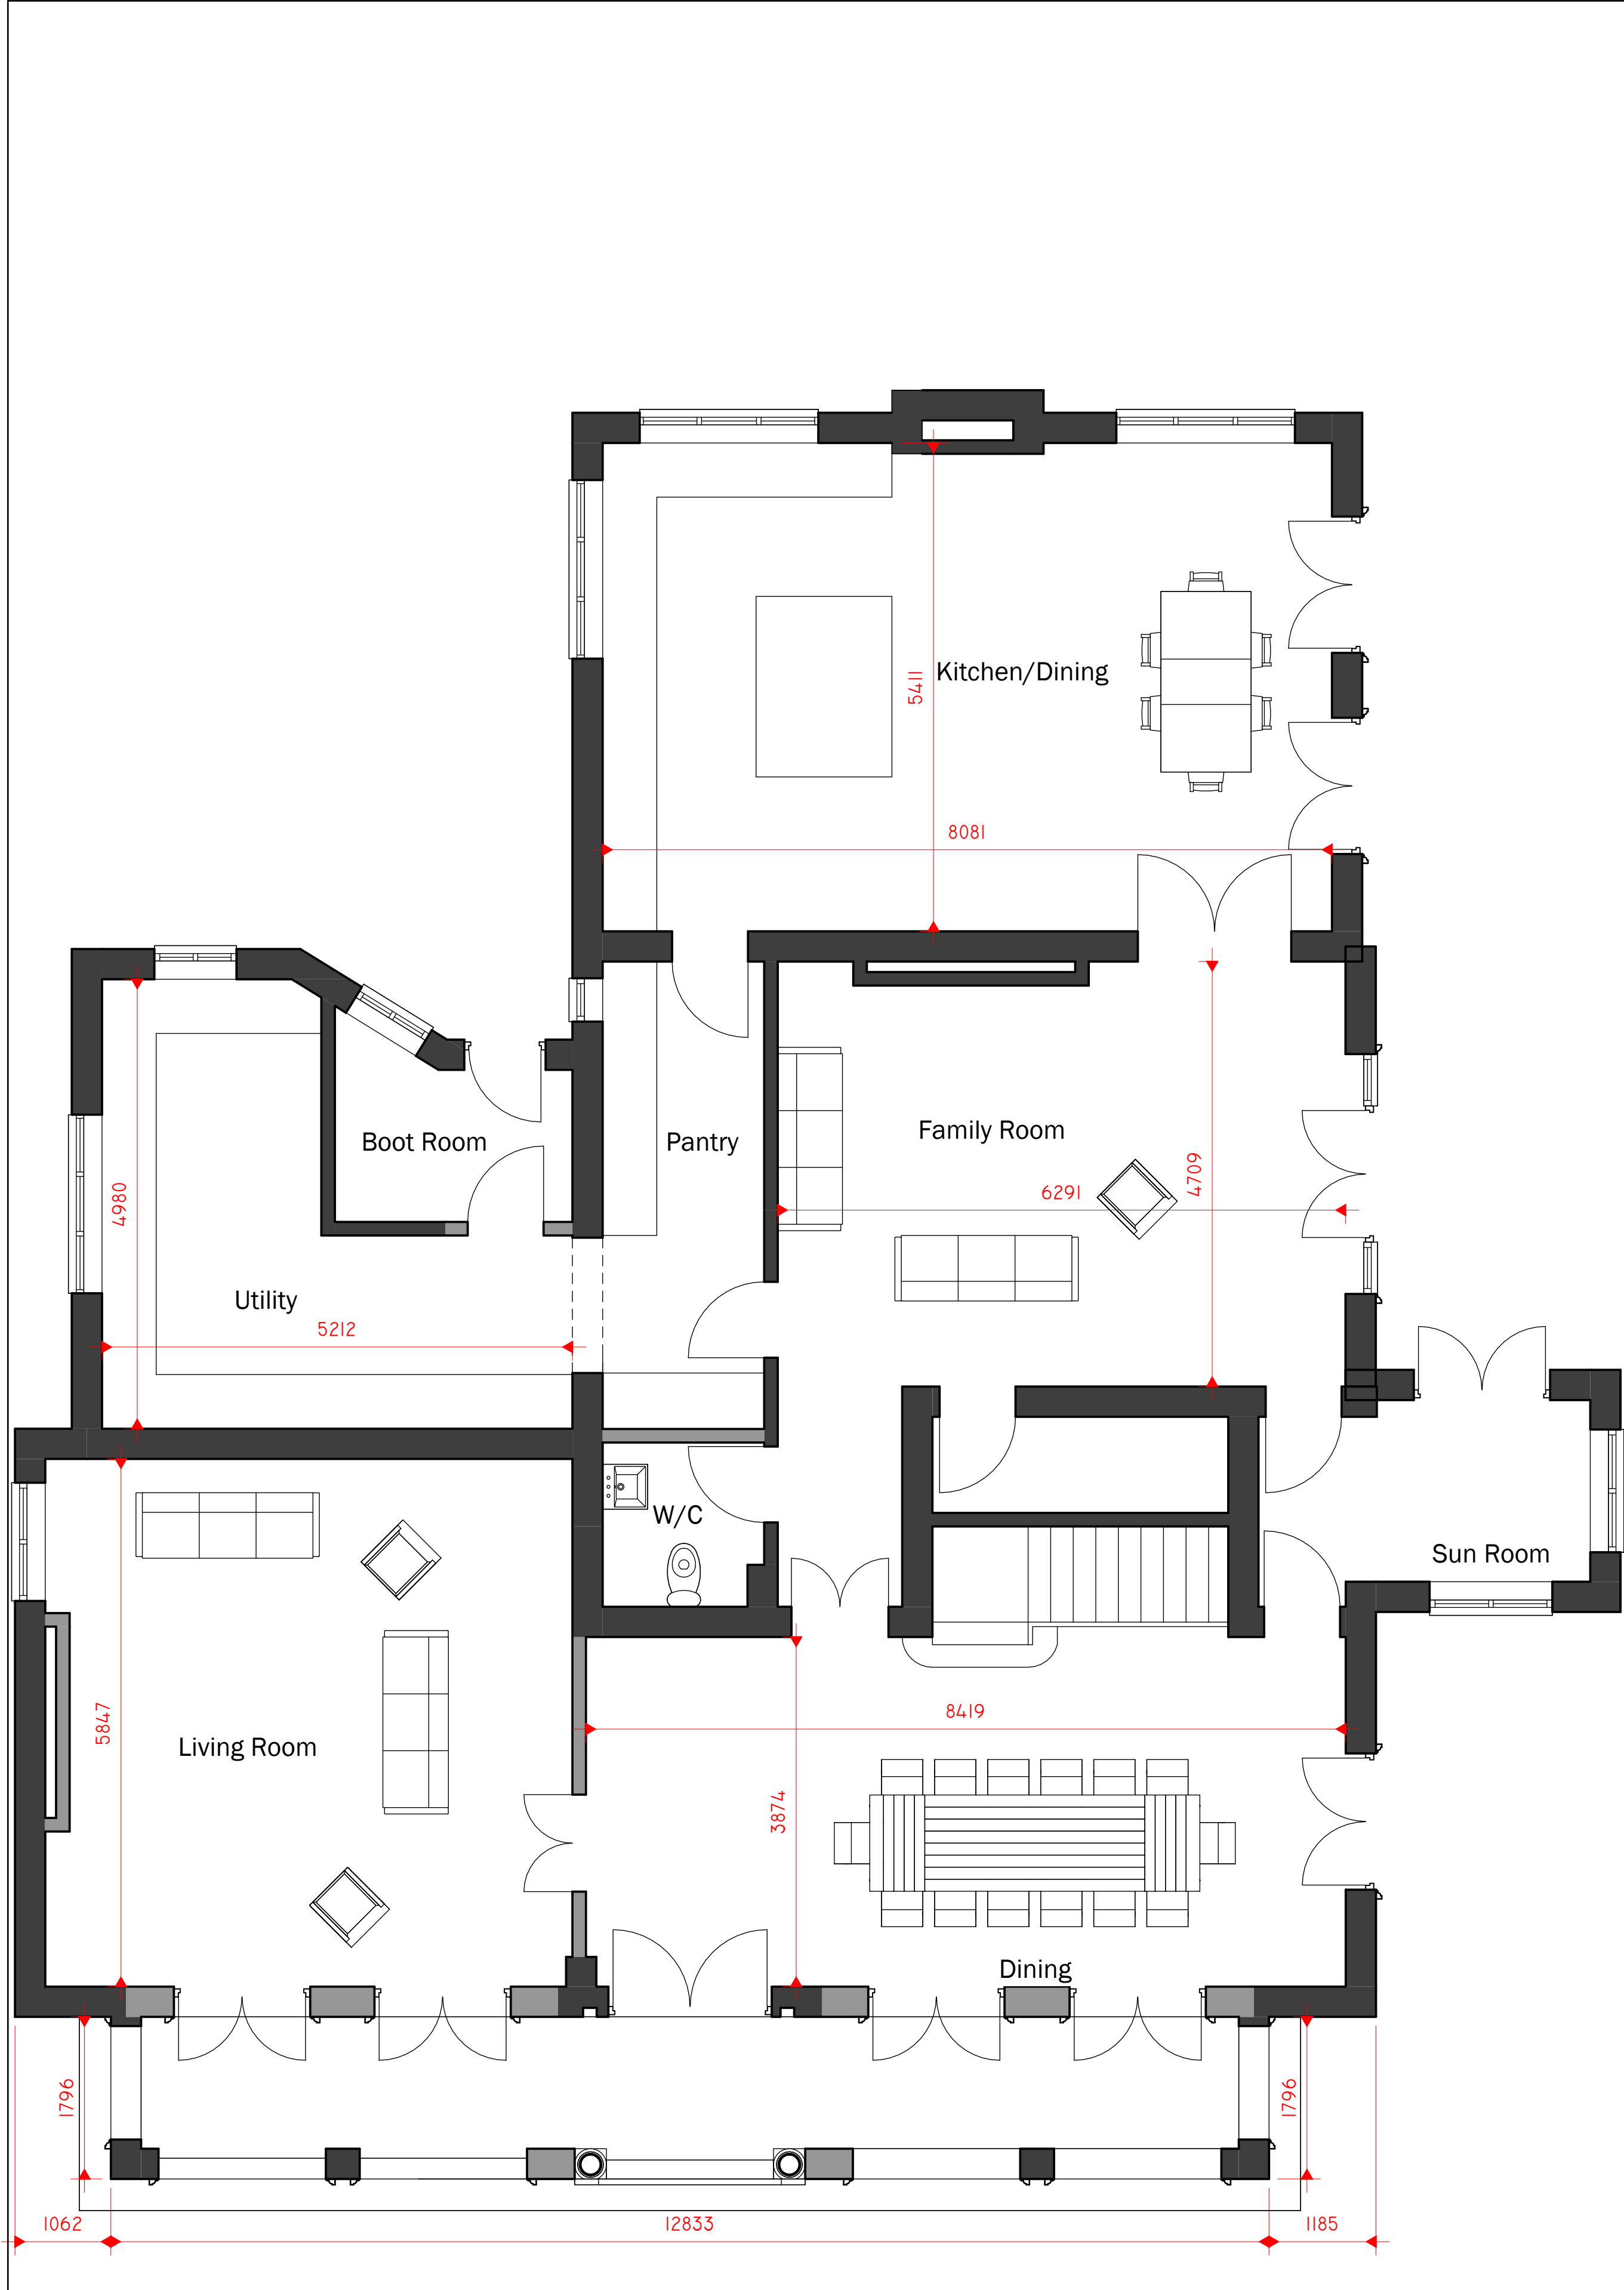

1 0 PROPOSED GROUND FLOOR
1 : 50

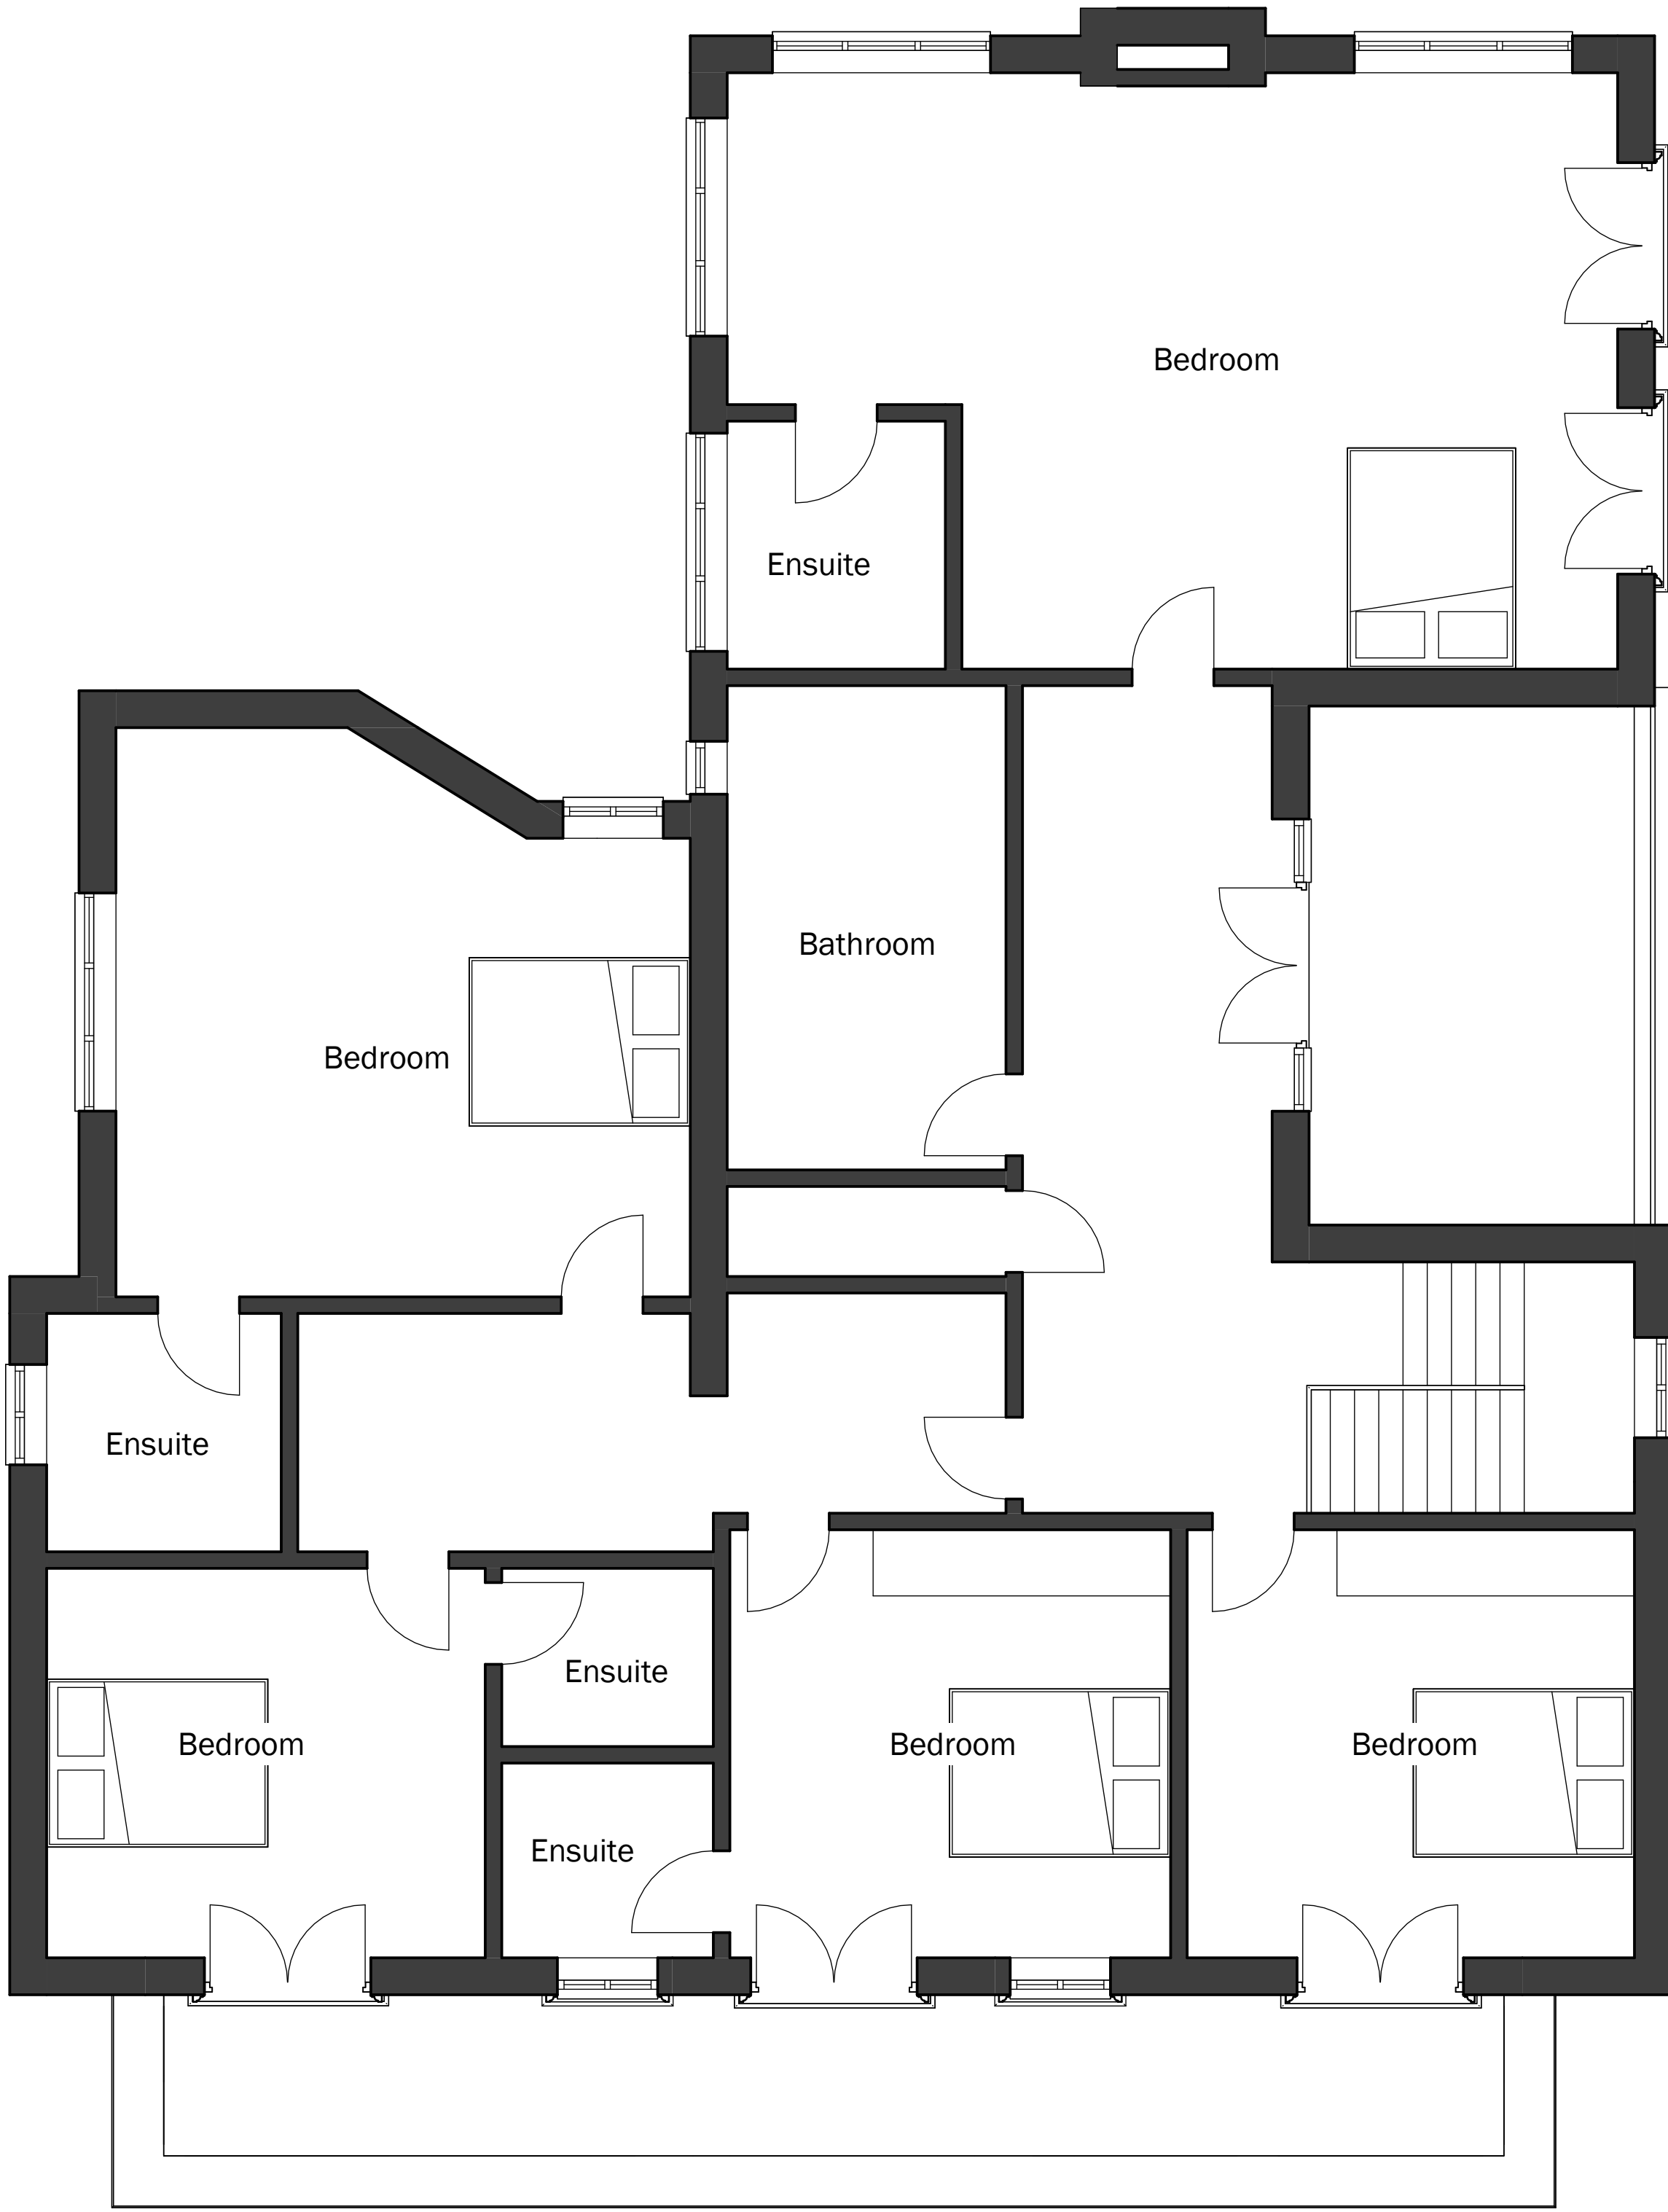

2 1 PROPOSED FIRST FLOOR
1 : 50

Peter Hitchen
Architects

Marathon House
The Sidings Business Park
Whalley, BB7 9SE

01254 823 885

www.peterhitchenarchitects.co.uk

NOTES:

No.	Description	Date

CLIENT: Mr and Mrs Sutcliffe
Bridgeway
16 Brooke's Lane
Whalley
Clitheroe
BB7 9RG

PROJECT:
Alterations to existing house at
Bridgeway 16 Brooke's Lane

SHEET:
PROPOSED FLOOR PLAN

Project number PHA/1012

Date 08/07/2025


Drawn by JS

Checked by PH

A2.2

Scale 1 : 50

Sheet size A1

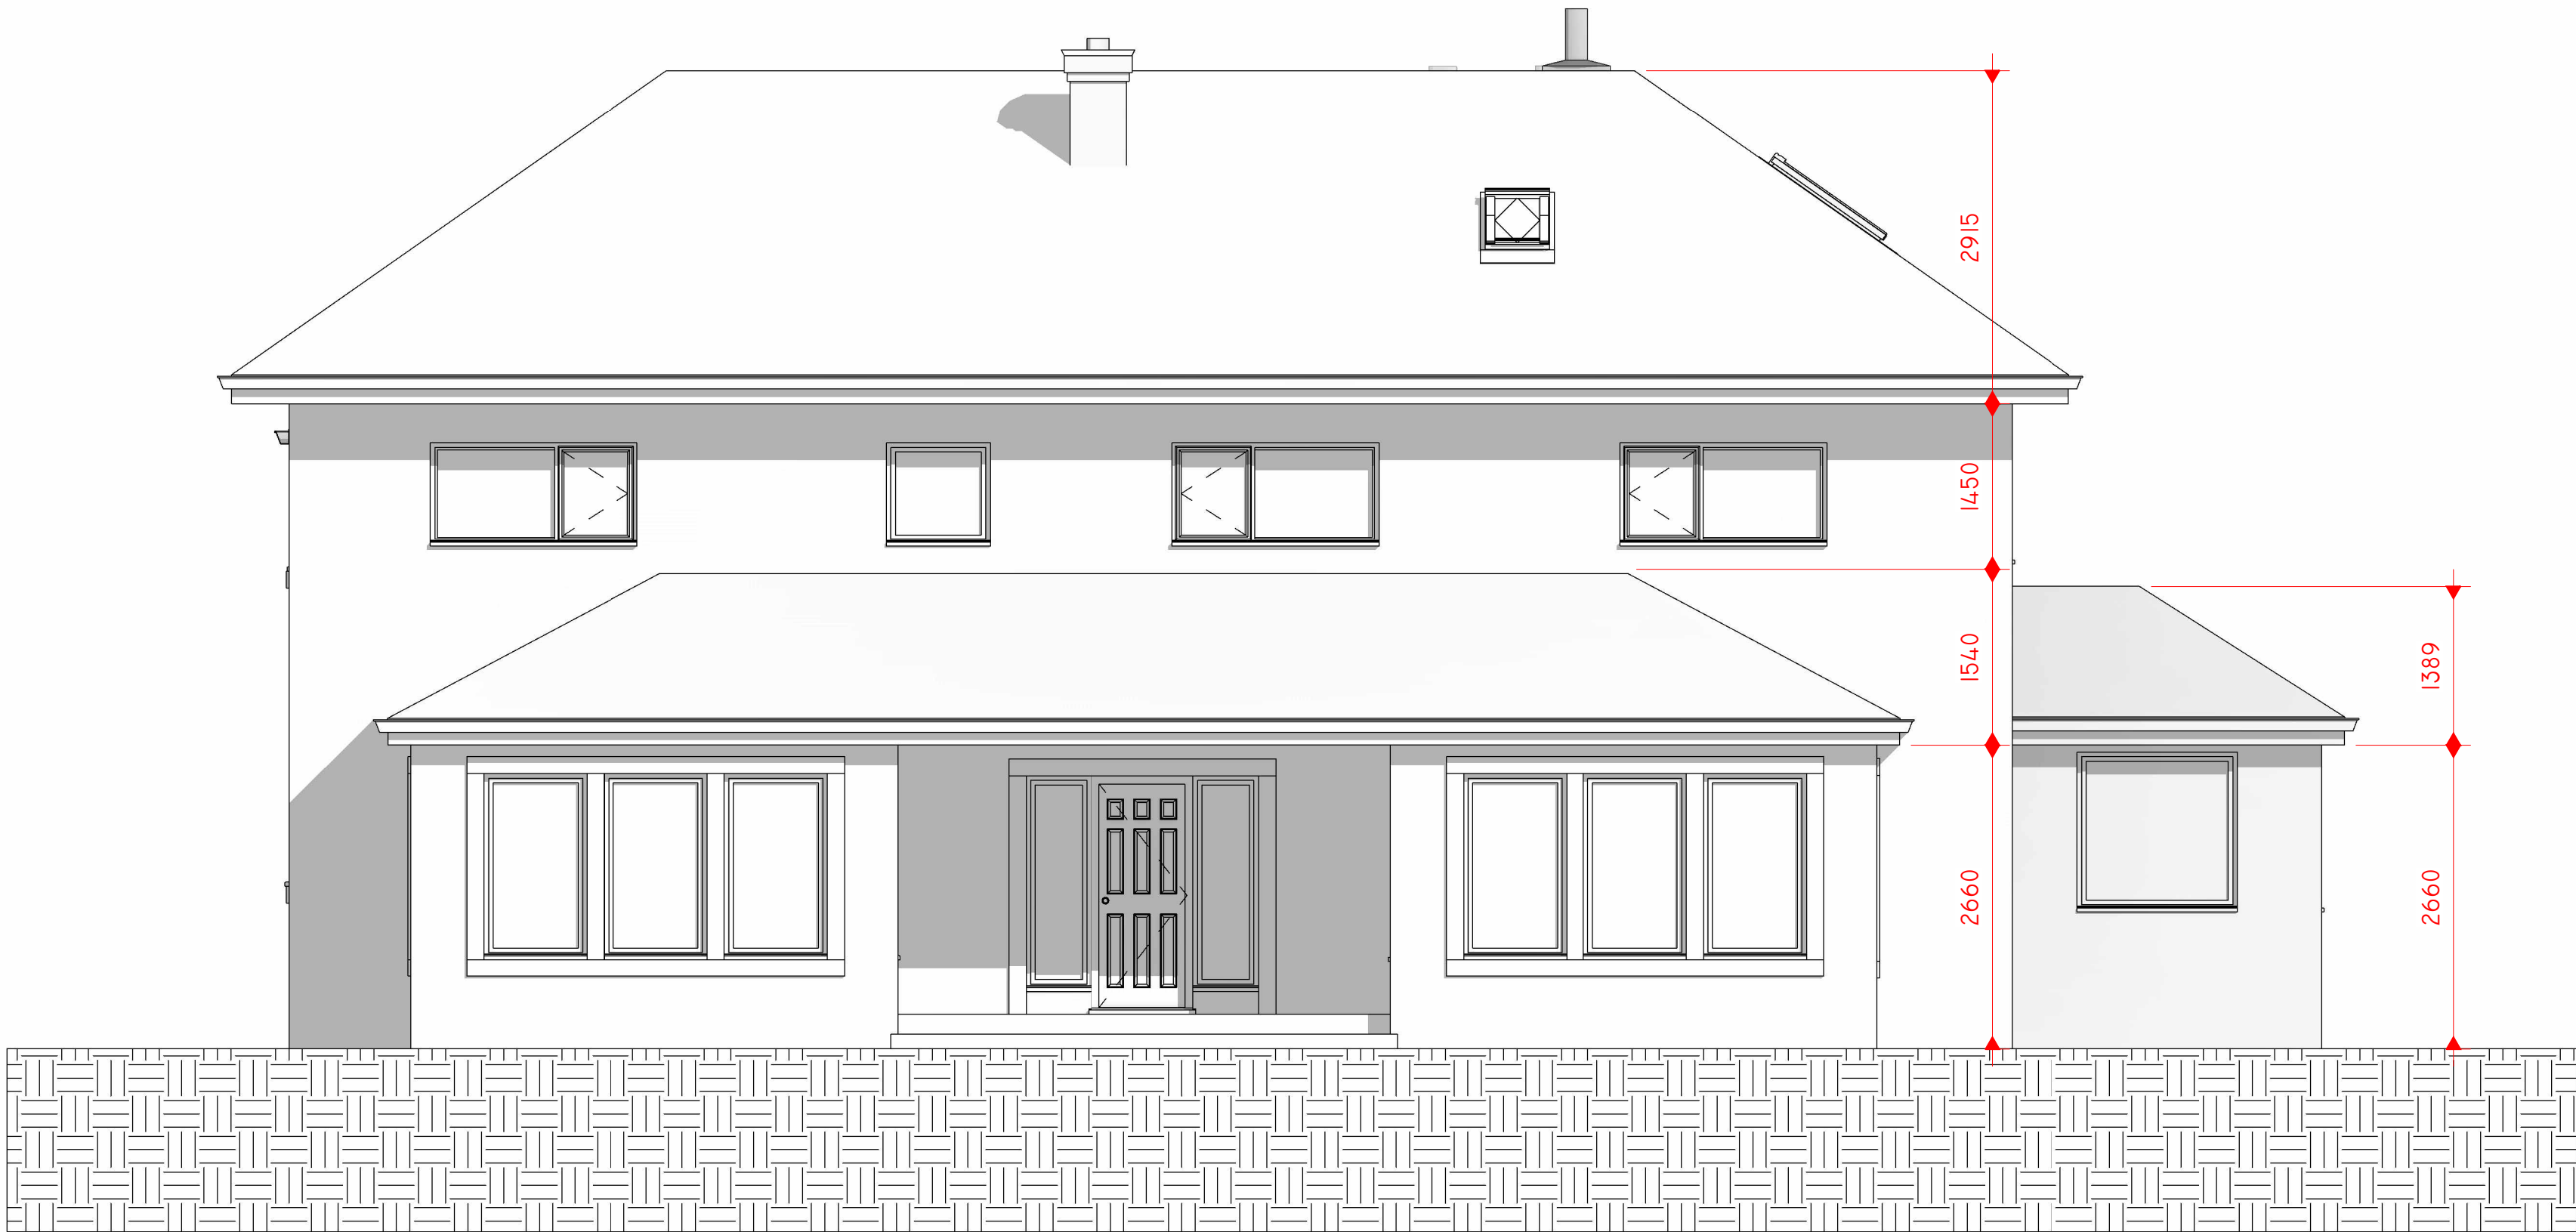

1 EXISTING WEST
1 : 50



2 EXISTING SOUTH
1 : 50

Peter Hitchen
Architects

Marathon House
The Sidings Business Park
Whalley, BB7 9SE

01254 823 885

www.peterhitchenarchitects.co.uk

NOTES:

No.	Description	Date

CLIENT: Mr and Mrs Sutcliffe
Bridgeway
16 Brooke's Lane
Whalley
Clitheroe
BB7 9RG

PROJECT:
Alterations to existing house at
Bridgeway 16 Brooke's Lane

SHEET:
EXISTING ELEVATIONS 1

Project number PHA/1012

Date 08/07/2025

Drawn by JS

Checked by PH

A3.1

Scale 1 : 50

Sheet size A1



1

EXISTING EAST
1 : 50



2

EXISTING NORTH
1 : 50

Peter Hitchen
Architects

Marathon House
The Sidings Business Park
Whalley, BB7 9SE

01254 823 885

www.peterhitchenarchitects.co.uk

NOTES:

No.	Description	Date

CLIENT: Mr and Mrs Sutcliffe
Bridgeway
16 Brooke's Lane
Whalley
Clitheroe
BB7 9RG

PROJECT:
Alterations to existing house at
Bridgeway 16 Brooke's Lane

SHEET:
EXISTING ELEVATIONS 2

Project number PHA/1012

Date 08/07/2025

Drawn by JS

Checked by PH

A3.2

Scale 1 : 50

Sheet size A1



1 PROPOSED WEST
1 : 50



2 PROPOSED SOUTH
1 : 50

Peter Hitchen
Architects

Marathon House
The Sidings Business Park
Whalley, BB7 9SE

01254 823 885

www.peterhitchenarchitects.co.uk

NOTES:

No.	Description	Date

CLIENT: Mr and Mrs Sutcliffe
Bridgeway
16 Brooke's Lane
Whalley
Clitheroe
BB7 9RG

PROJECT:
Alterations to existing house at
Bridgeway 16 Brooke's Lane

SHEET:
PROPOSED ELEVATIONS 1

Project number PHA/1012

Date 08/07/2025

Drawn by JS

Checked by PH

A3.3

Scale 1 : 50

Sheet size A1



1

PROPOSED EAST
1 : 50



2

PROPOSED NORTH
1 : 50

Peter Hitchen
Architects

Marathon House
The Sidings Business Park
Whalley, BB7 9SE

01254 823 885

www.peterhitchenarchitects.co.uk

NOTES:

No.	Description	Date

CLIENT: Mr and Mrs Sutcliffe
Bridgeway
16 Brooke's Lane
Whalley
Clitheroe
BB7 9RG

PROJECT:
Alterations to existing house at
Bridgeway 16 Brooke's Lane

SHEET:
PROPOSED ELEVATIONS 2

Project number PHA/1012

Date 08/07/2025

Drawn by JS

Checked by PH

A3.4

Scale 1 : 50

Sheet size A1