





Existing Front Elevation
Scale: 1:100

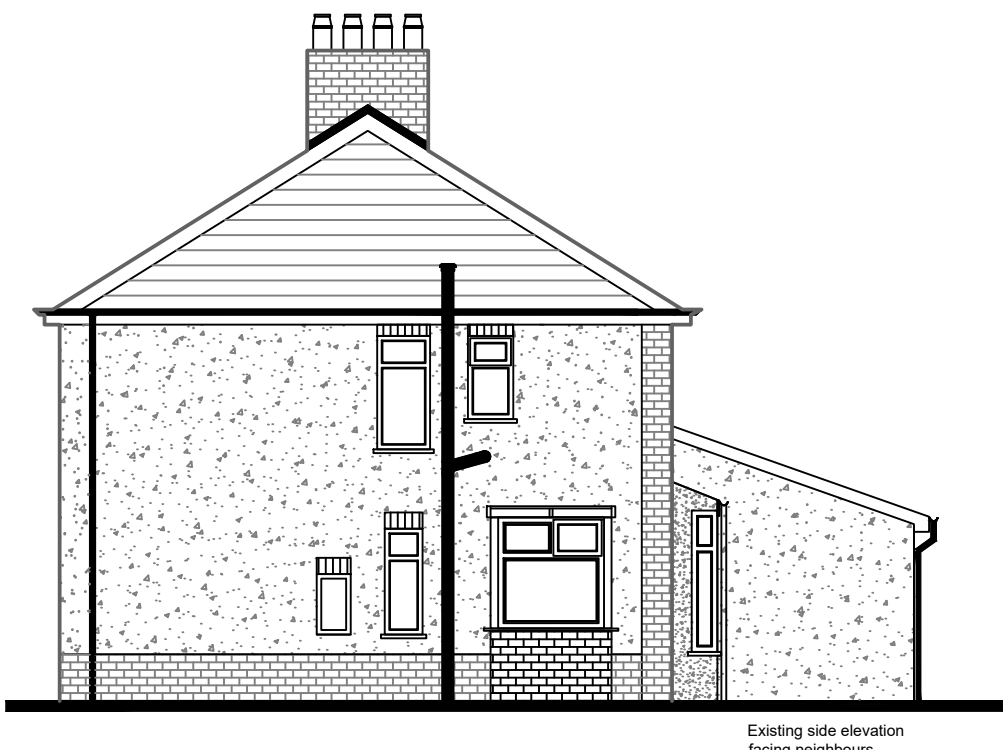


Existing Side Elevation
Scale: 1:100



Existing Rear Elevation
Scale: 1:100

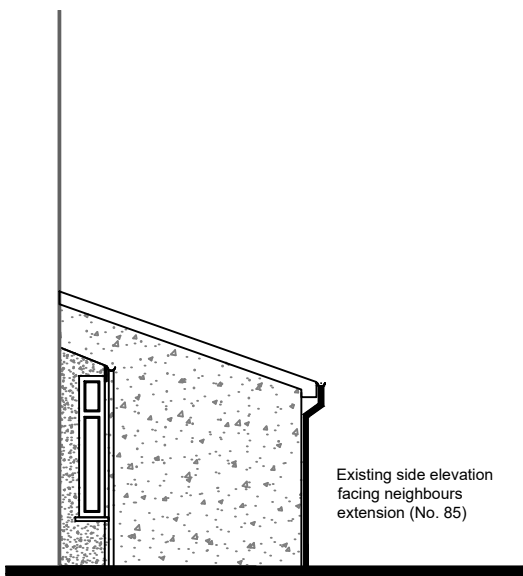

Existing Side Elevation
Scale: 1:100

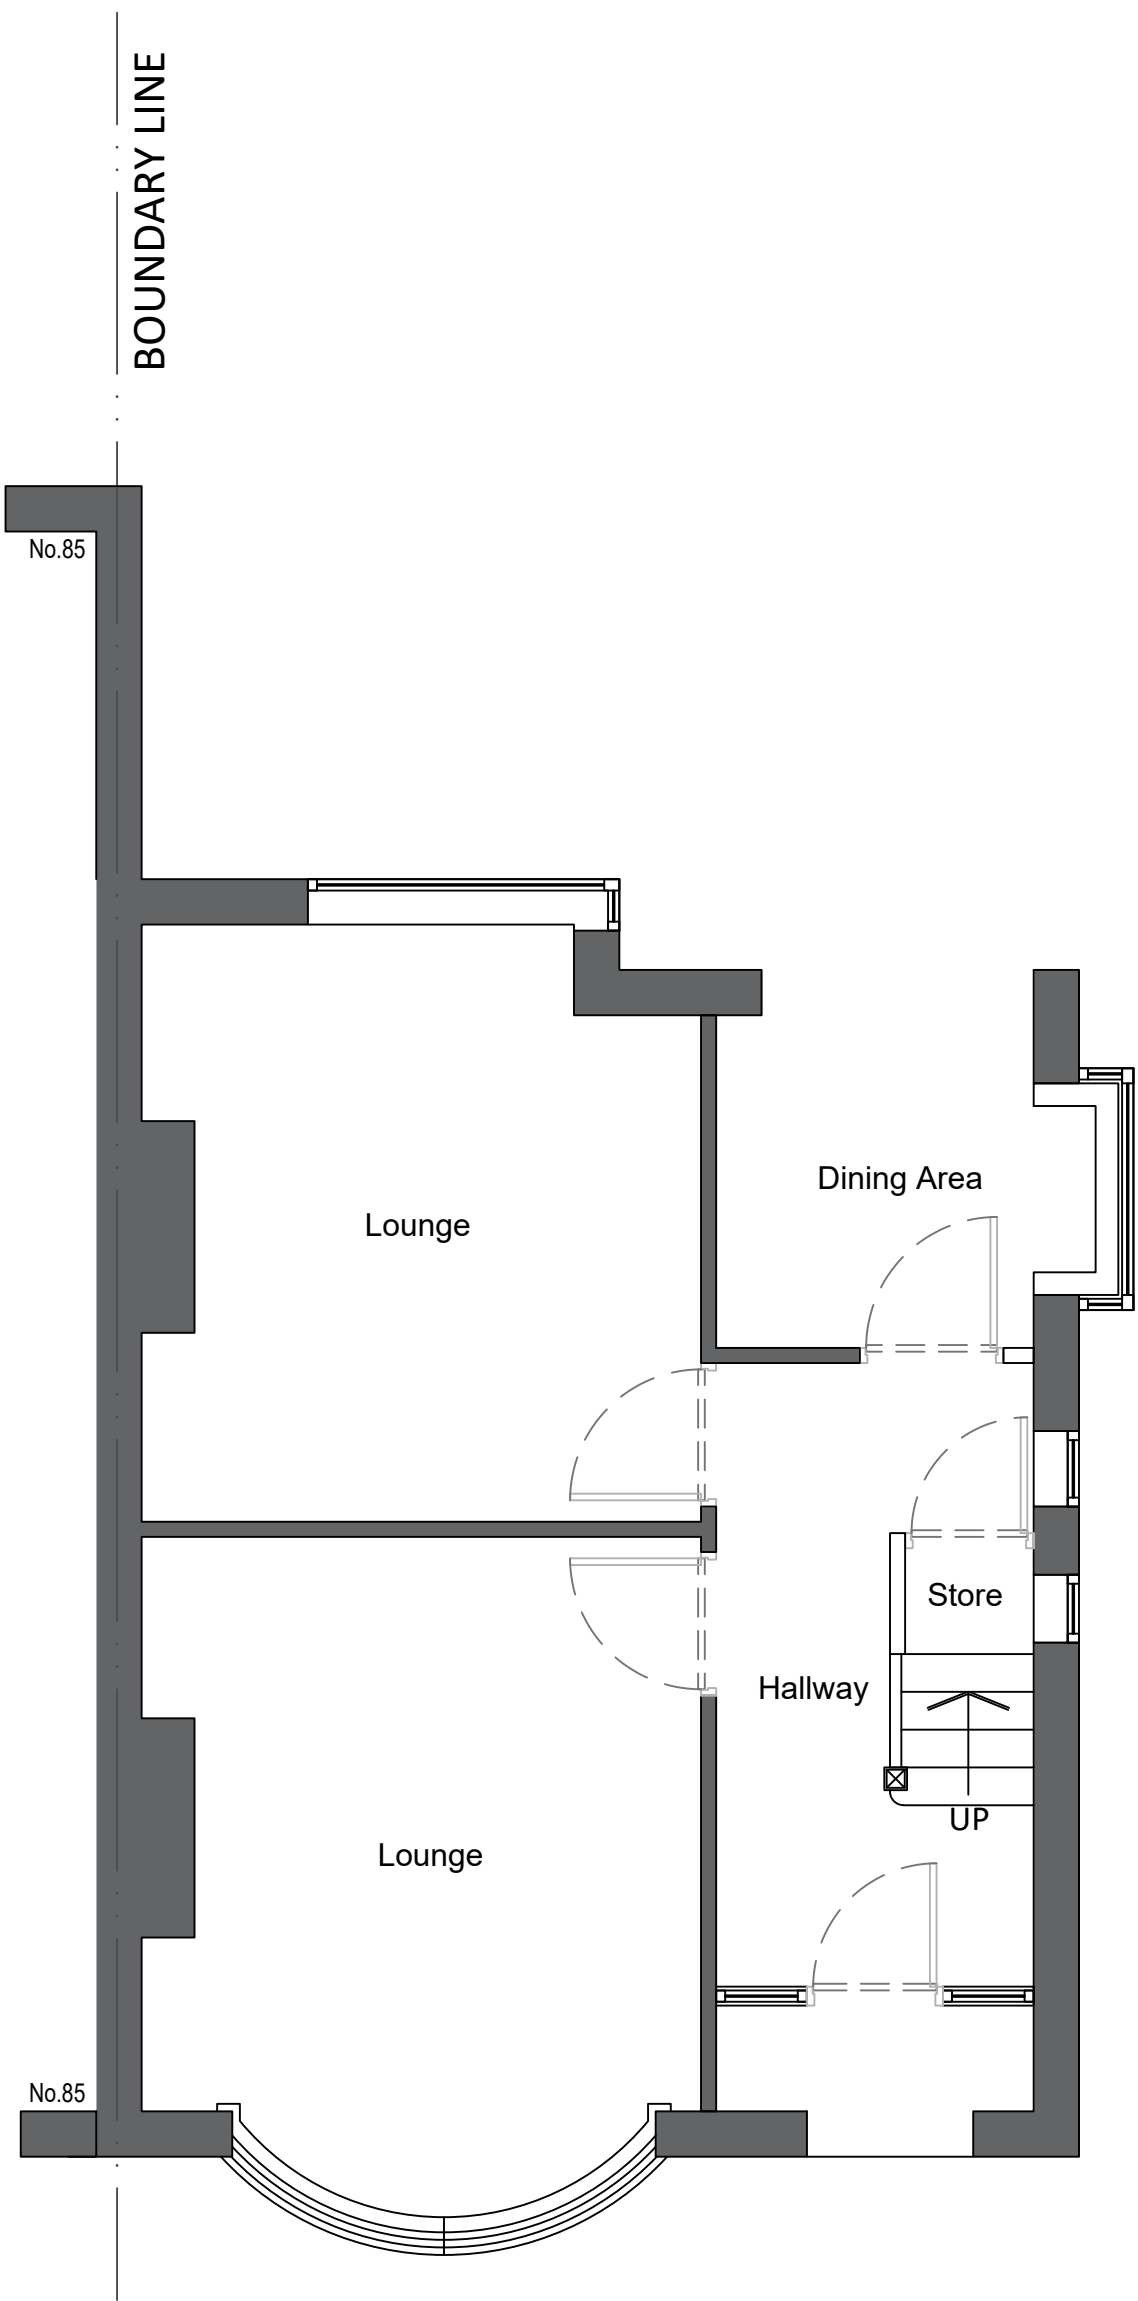

Existing Ground Floor Layout
Scale: 1:50

NOTES:-

REV	DESCRIPTION	DRAWN	CHK	APP	DATE
-----	-------------	-------	-----	-----	------

wmaconsulting
construction consultants

Chartered Quantity Surveyors
Chartered Building Surveyors
Project Managers
Principal Designers

info@wmaconsulting.co.uk
T: 01254 603310
M: 07894400616

status	PLANNING
--------	----------

client	Mr Safdar Saleh 87 Ribchester Road, Clayton Le Dale Blackburn, BB1 9HT
--------	--

project title	Proposed Rear Single Storey Extension
---------------	---------------------------------------

drawing title	Existing Front, Side and Rear Elevations Existing Ground Floor Plan
---------------	--

scale @ A2 on drwg	designed by WM	drawn by WM	checked by WM	approved by
-----------------------	-------------------	----------------	------------------	-------------

project no.

drawing no. SK 002	revision 0
-----------------------	---------------

Do Not Scale From This Drawing