


1 EXISTING SITE PLAN  
1 : 100

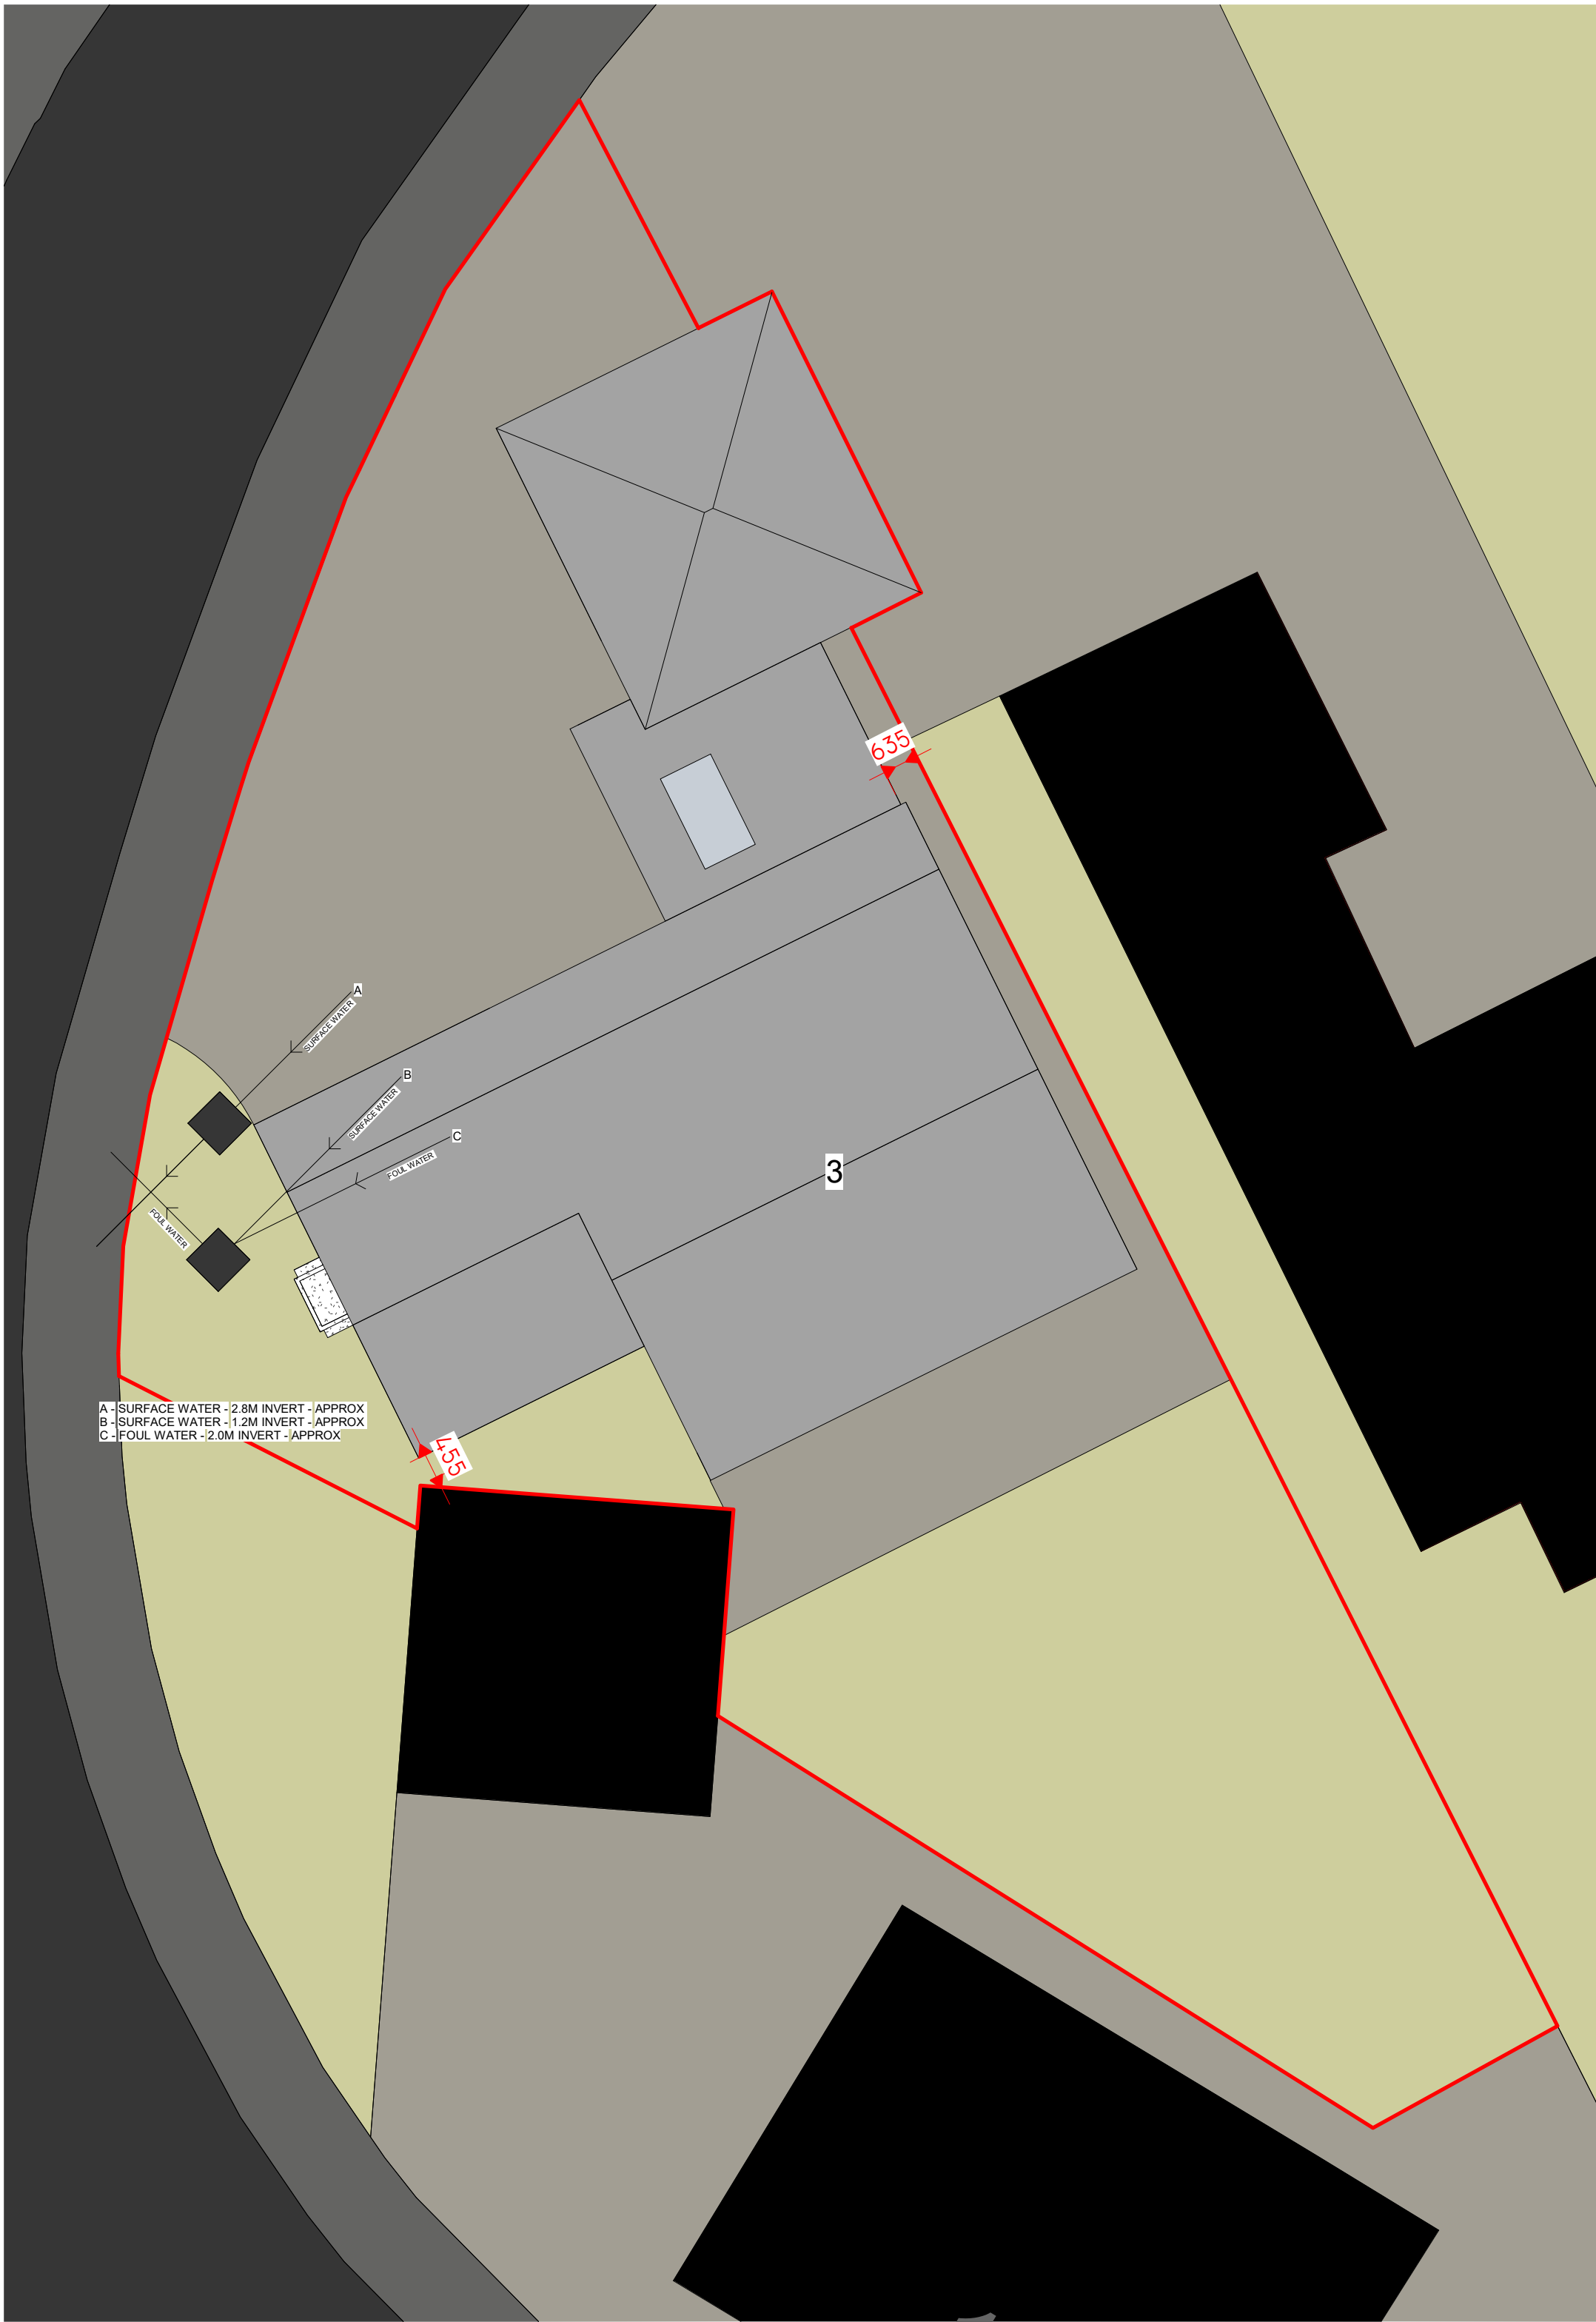

2 PROPOSED SITE PLAN  
1 : 100

Peter Hitchen  
Architects

Marathon House  
The Sidings Business Park  
Whalley, BB7 9SE

01254 823 885

www.peterhitchenarchitects.co.uk

NOTES:

No.	Description	Date

CLIENT:

MR & MRS HOLLINRAKE

PROJECT:

3 HAYHURST ROAD  
WHALLEY

SHEET:

SITE PLANS

Project number PHA/662

Date 12/05/2025

Drawn by DC

Checked by PH

A1.1

Scale 1 : 100

Sheet size A1