




Existing East Elevation
Scale 1:100

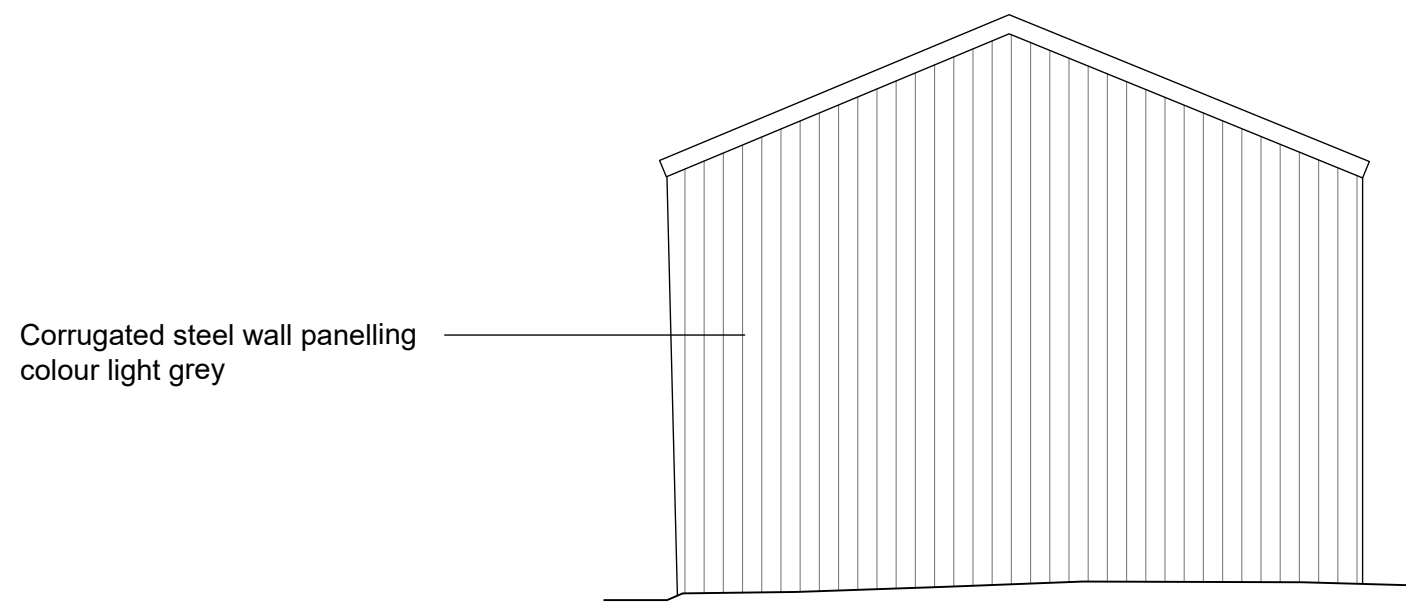

Existing South Elevation
Scale 1:100

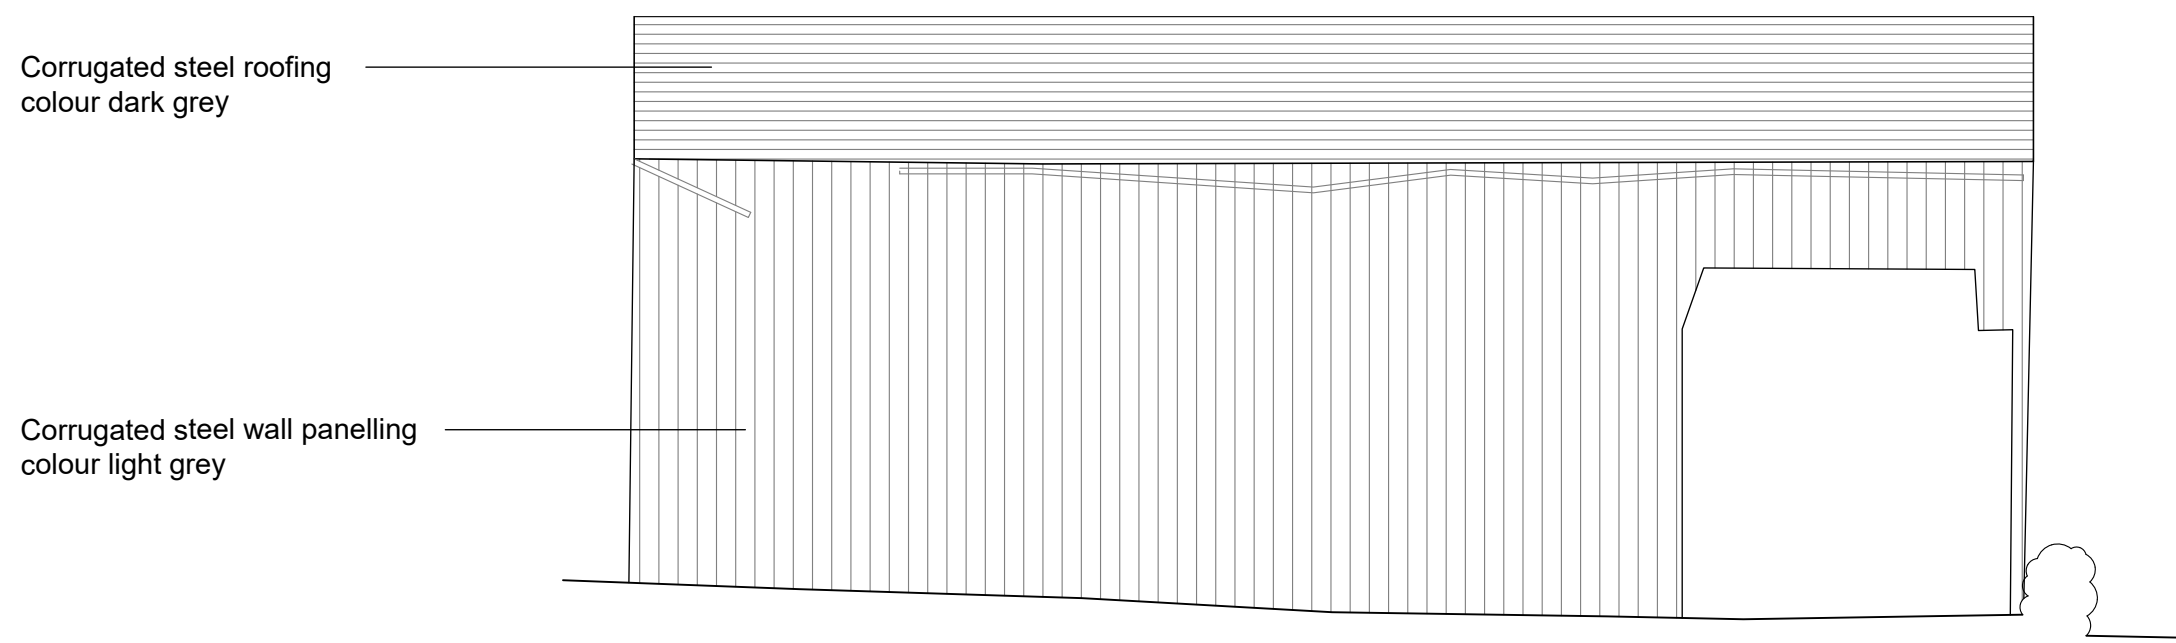

Existing West Elevation
Scale 1:100

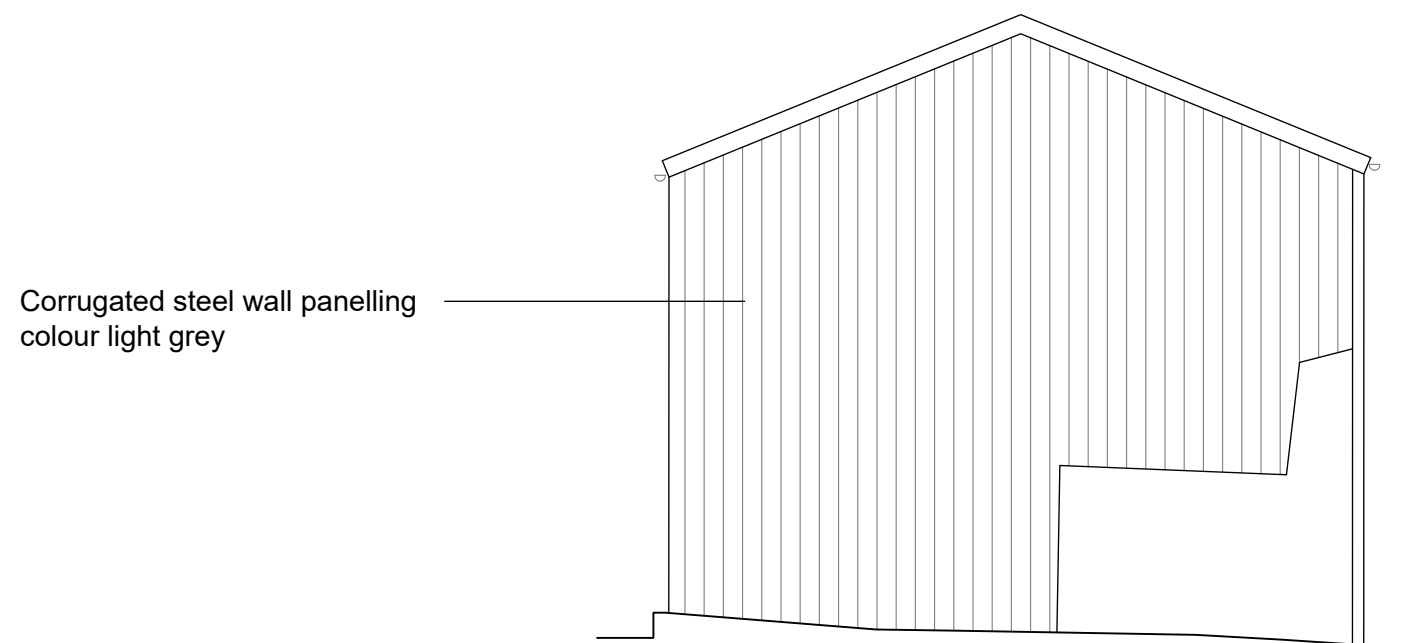

Existing North Elevation
Scale 1:100

Notes

This drawing, together with the design it illustrates, is copyright, and may not be reproduced in any form without the written consent of Zara Moon Architects.

Do not scale off this drawing except for determination of basic layout - only figured dimensions to be used. All dimensions to be checked on site.



Project Name	Project No.	Stage
Leagram Mill Farm	210.24	Planning Submission
Existing Agricultural Building Elevations		
03		
Rev	--	Drawn

Scale	1:100 @ A1
Date	April 2025