




Proposed South Elevation
Scale 1:100

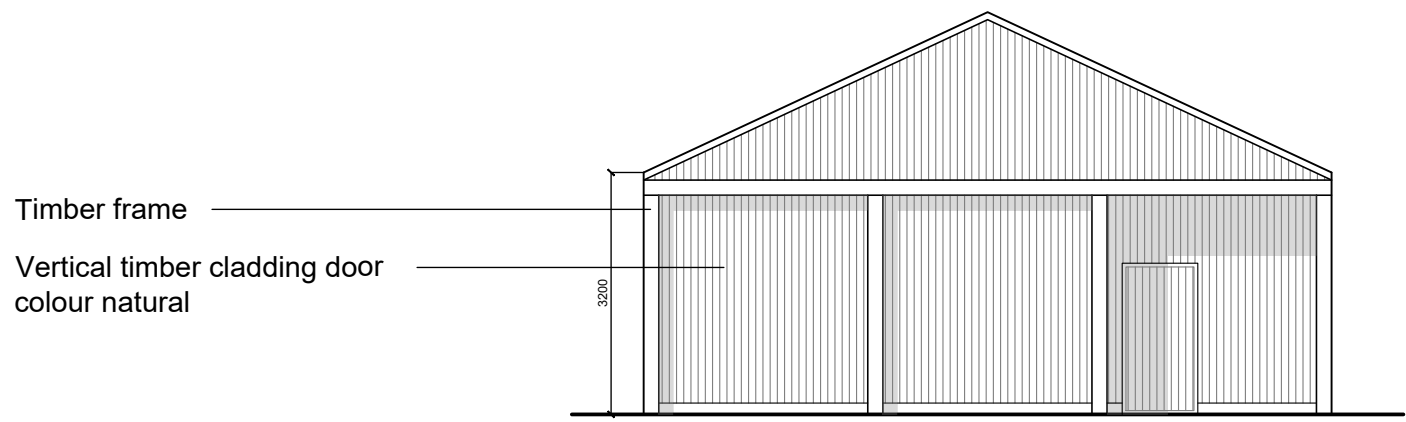

Proposed East Elevation
Scale 1:100

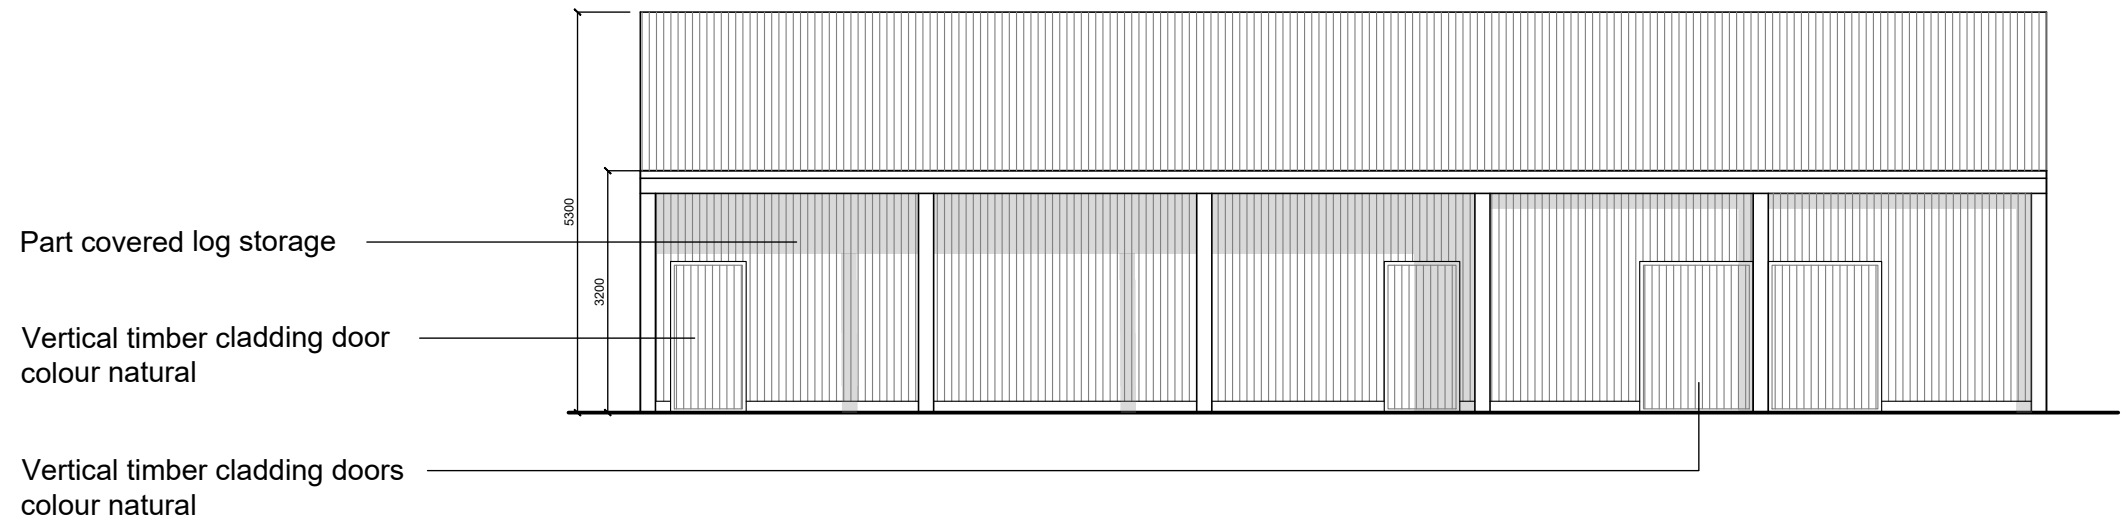

Proposed North Elevation
Scale 1:100

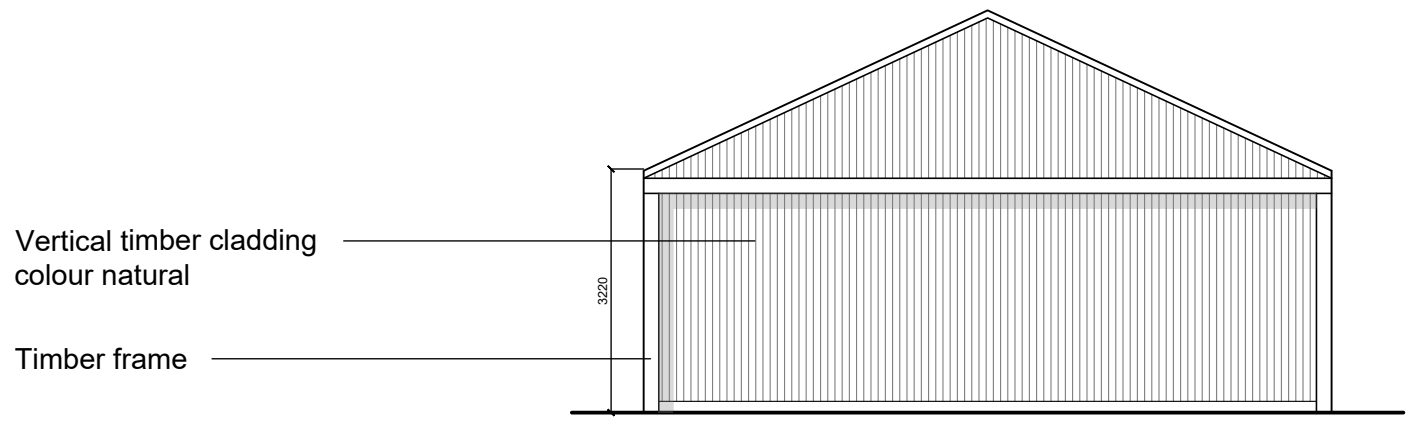

Proposed West Elevation
Scale 1:100

Notes

This drawing, together with the design it illustrates, is copyright, and may not be reproduced in any form, without the written consent of Zara Moon Architects.

Do not scale off this drawing except for determination of basic layout - only figured dimensions to be used. All dimensions to be checked on site.