



PROPOSED WEST ELEVATION  
Scale 1:100




PROPOSED SOUTH ELEVATION  
Scale 1:100




PROPOSED EAST ELEVATION  
Scale 1:100



PROPOSED NORTH ELEVATION  
Scale 1:100

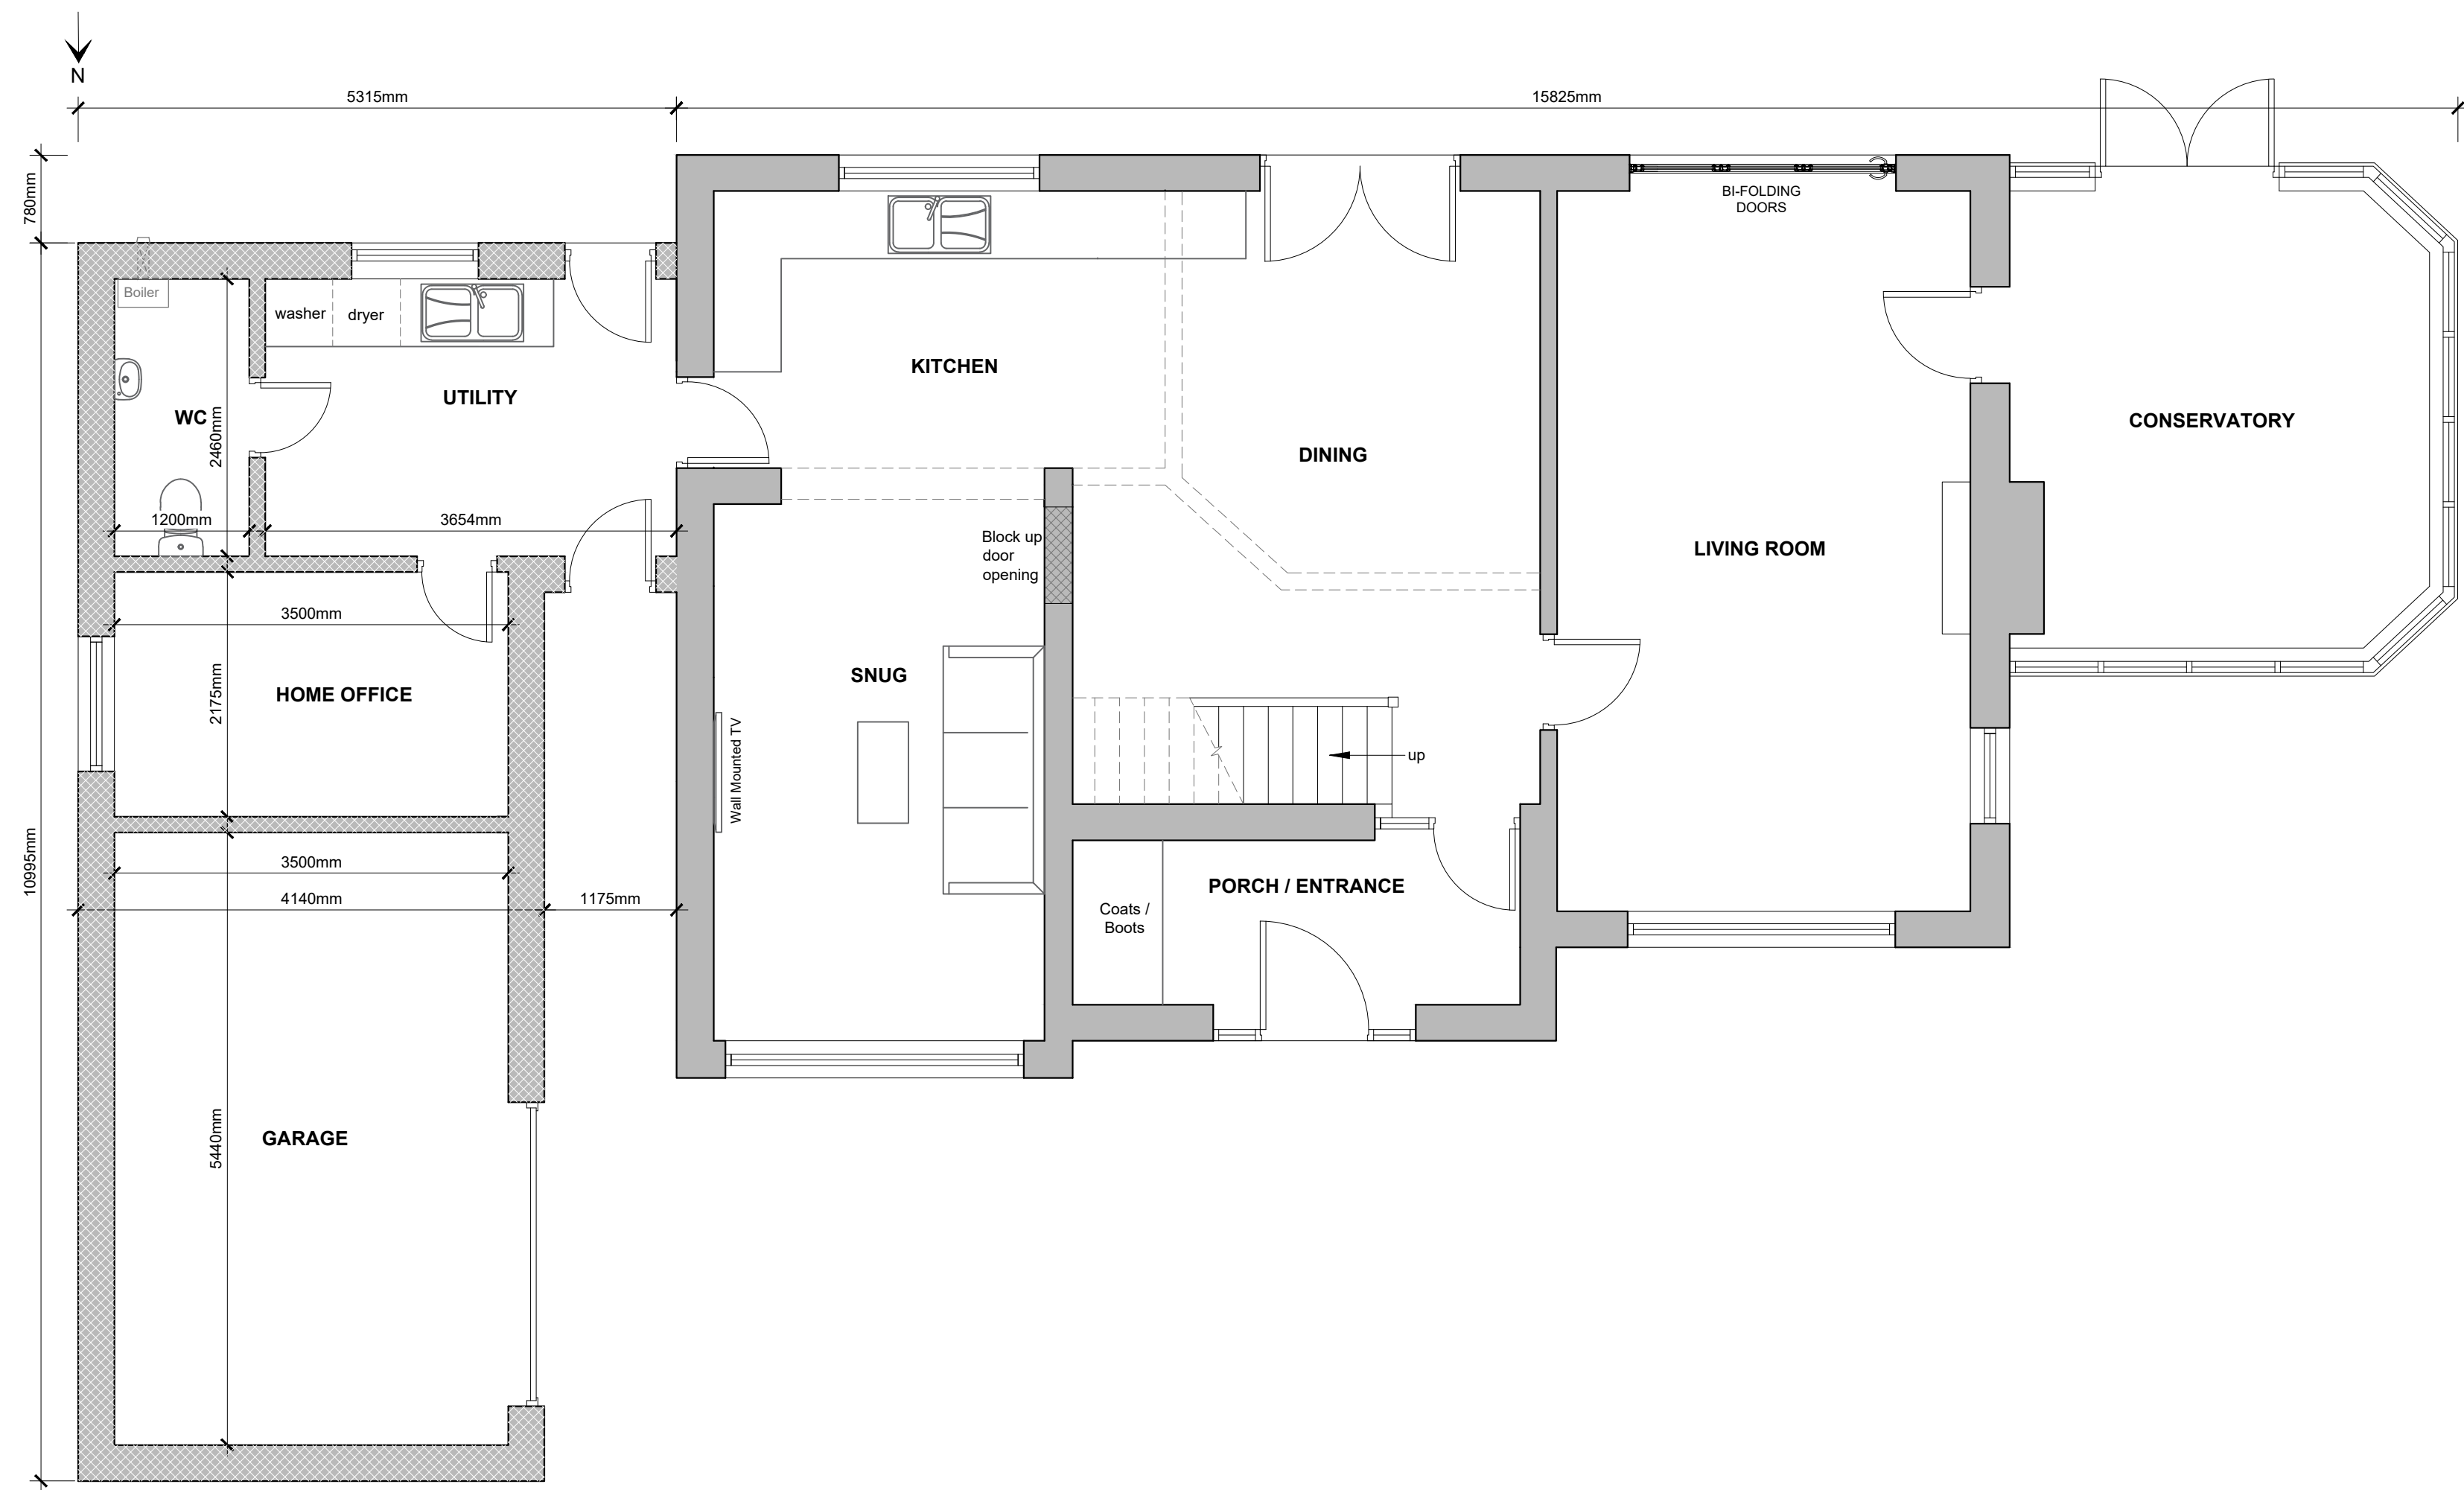

PROPOSED GROUND FLOOR PLAN  
Scale 1:50

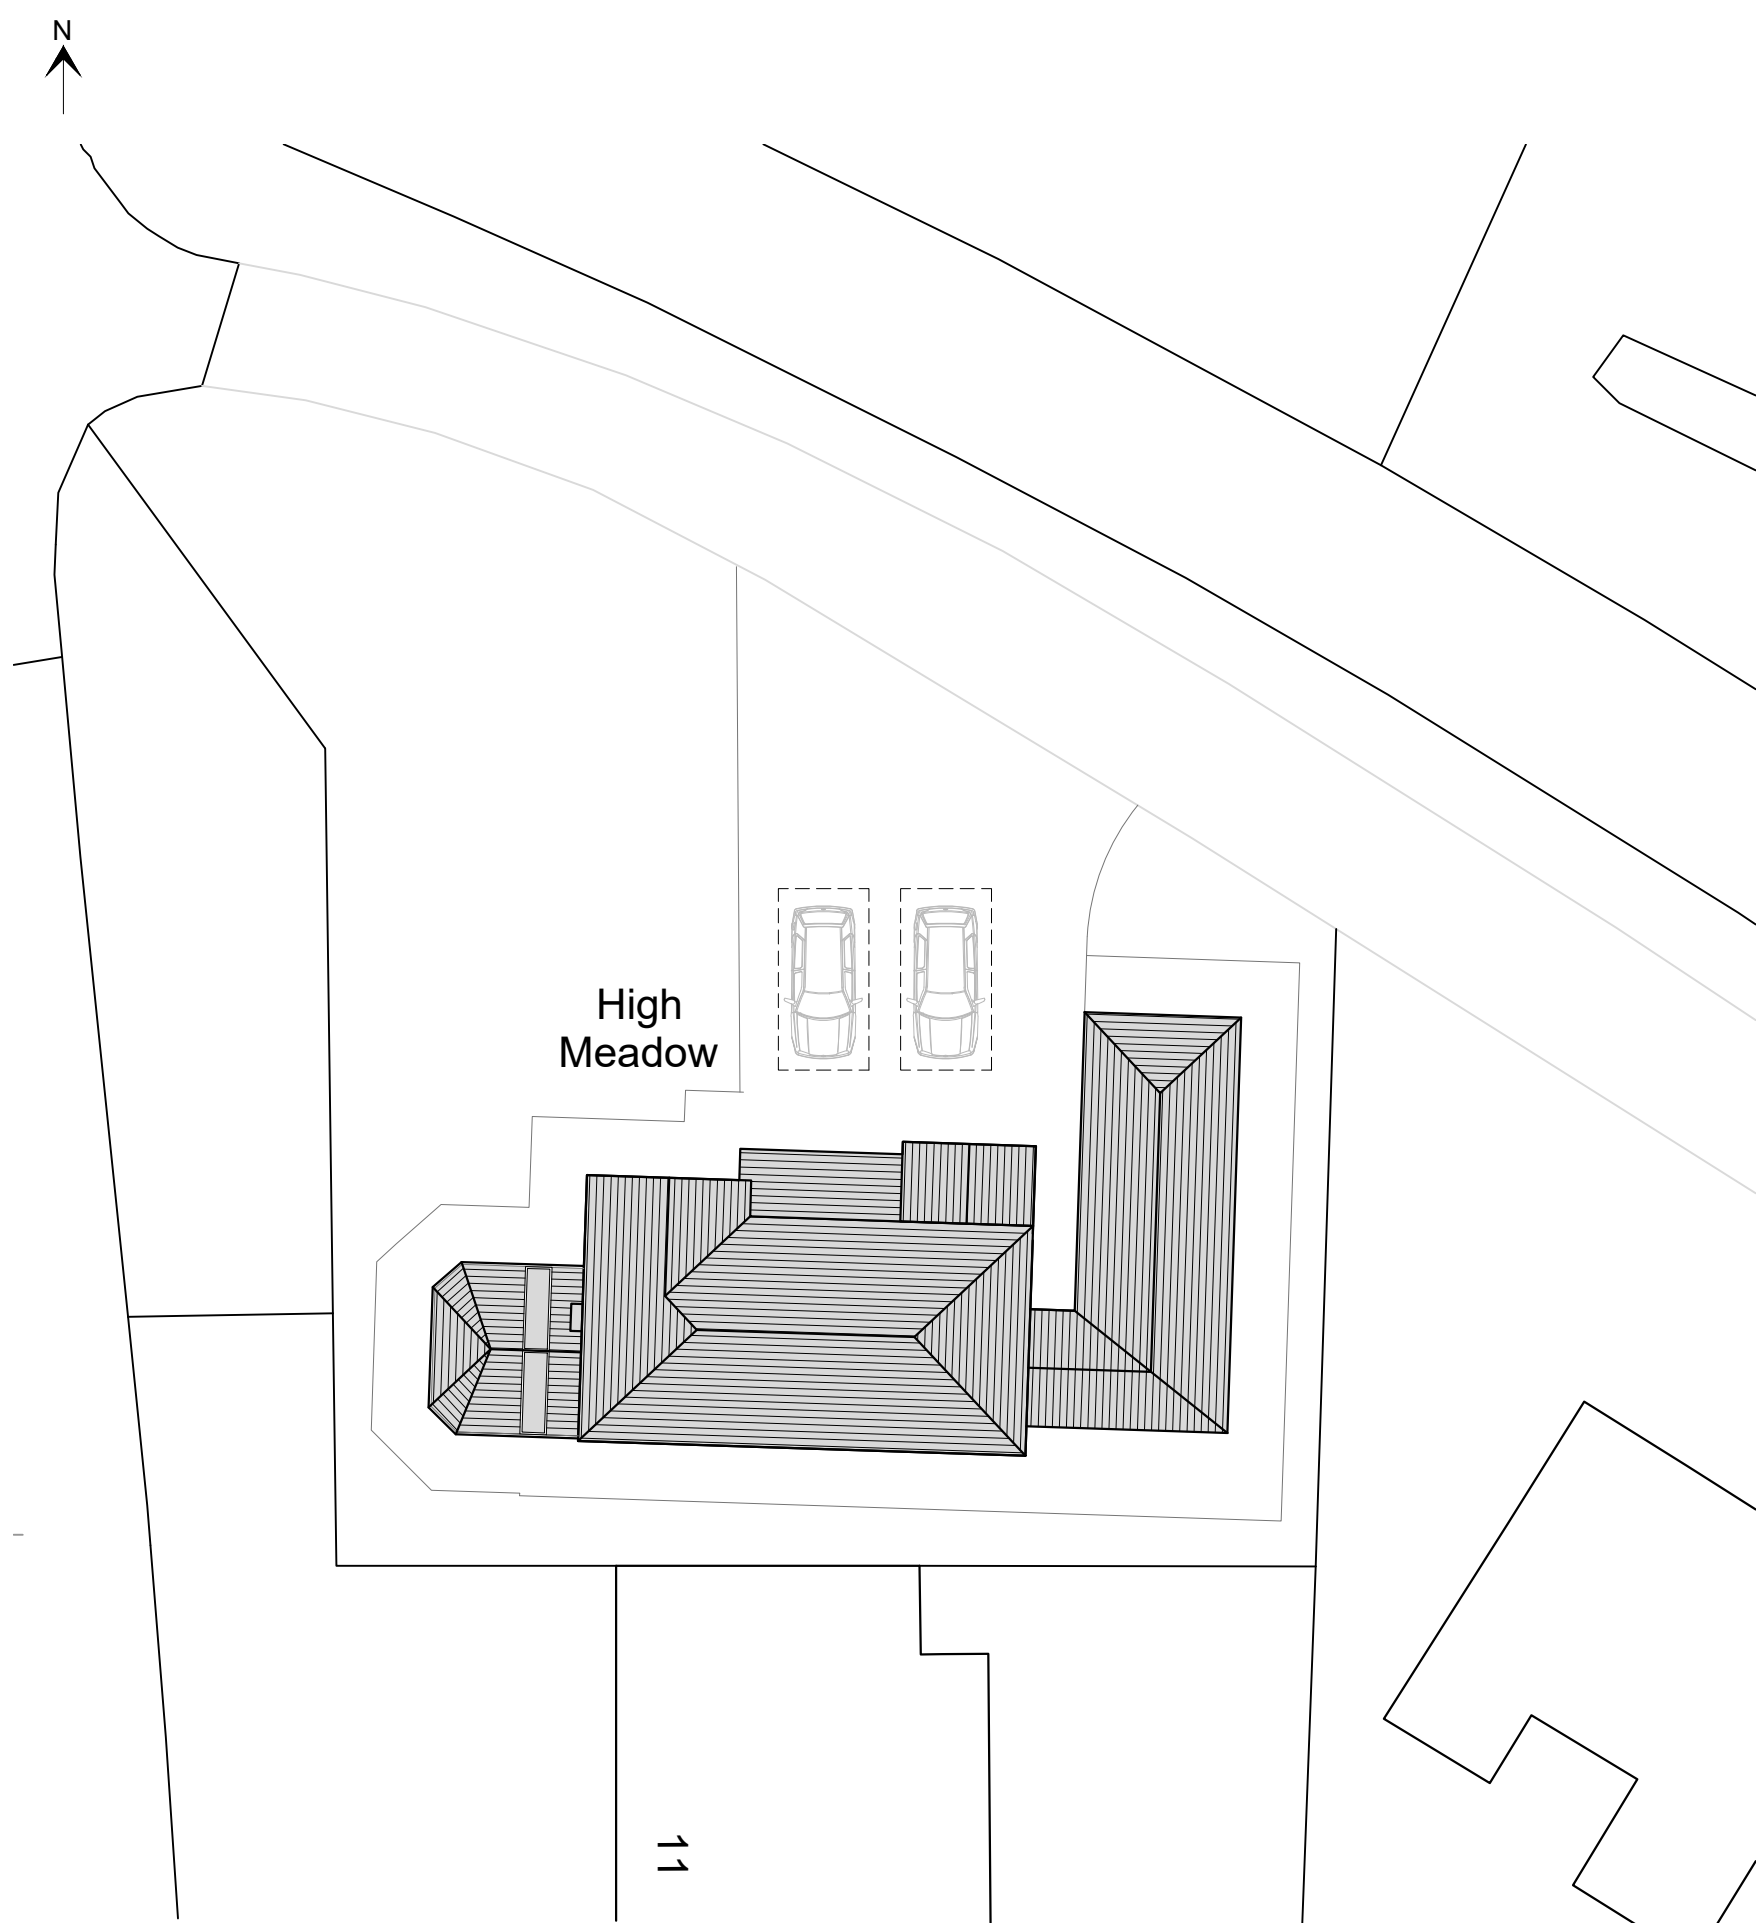

PROPOSED SITE PLAN (OS PLAN)  
Scale 1:200

B	PRG	Updated following planning officer consultation	12.06.2025
A	PRG	Updated following client consultation	17.03.2025
By		revision	date