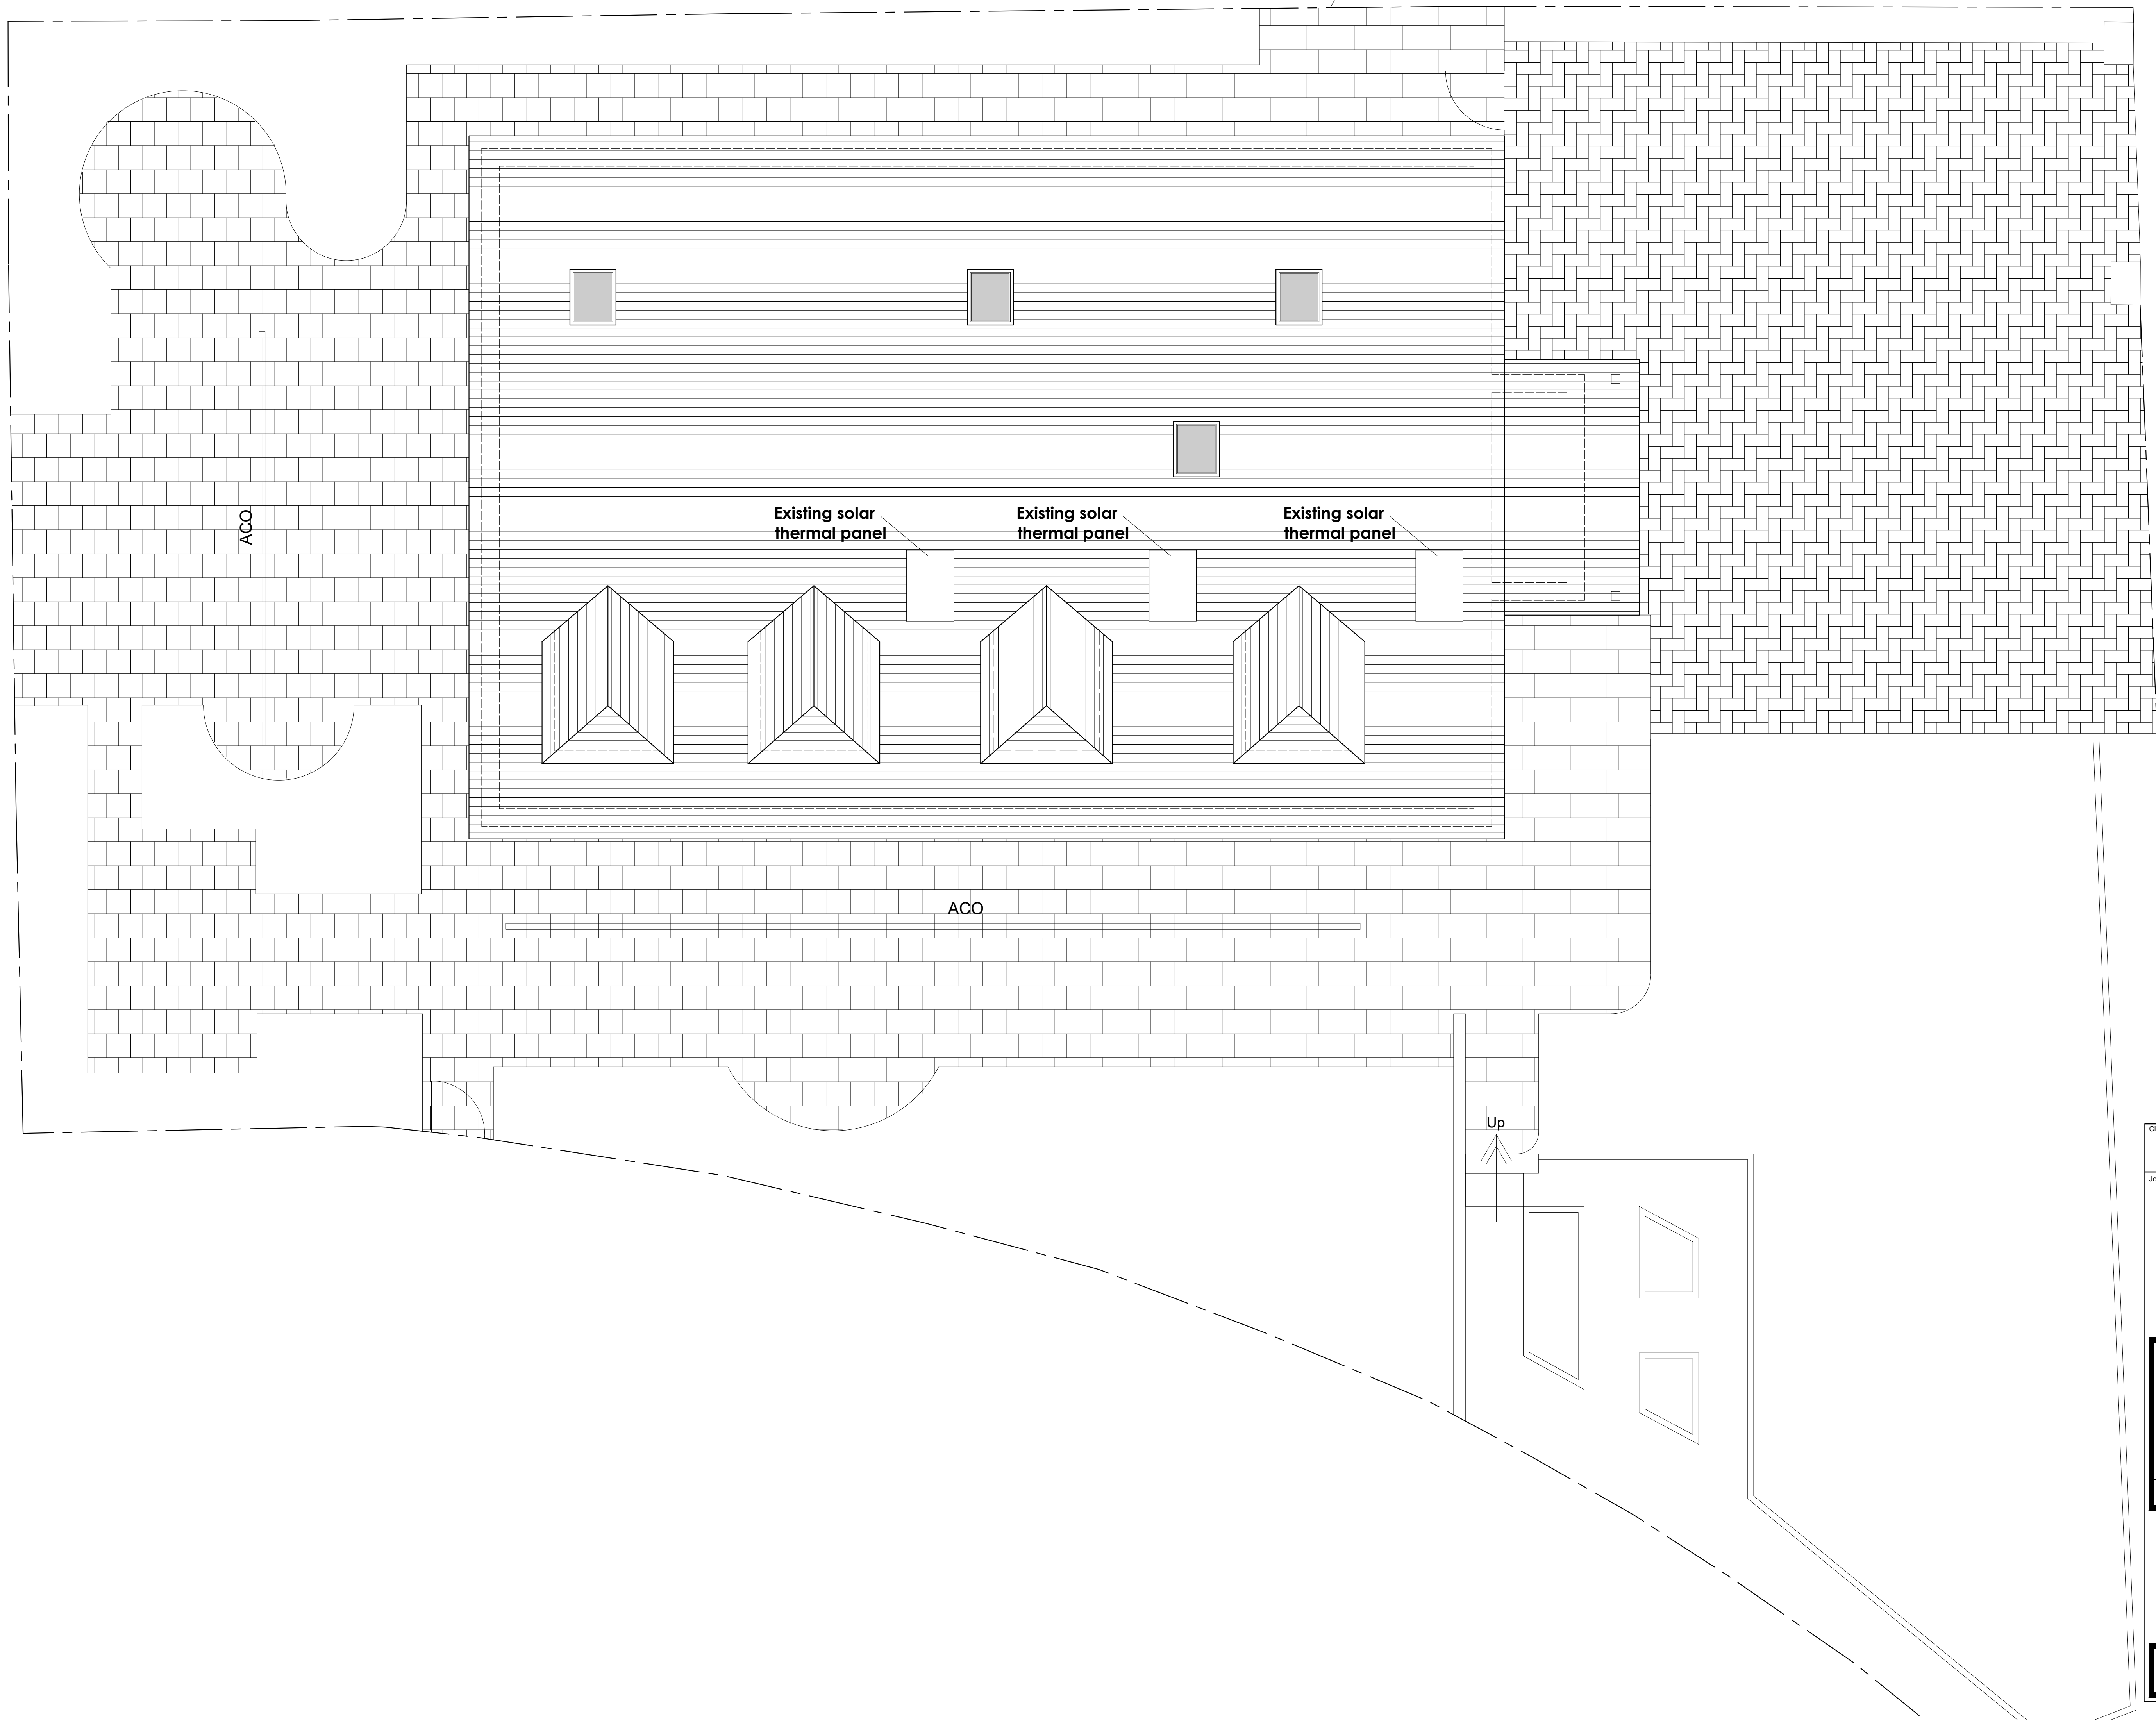


0 1 2

1:50 Scale

Client
Mr Sandy Morrison

Job Title
Proposed Extension
Nearfield
Eastham Street
Clitheroe
BB7 2HY

Drawing Title
Existing Site Plan / Roof Plan

Scale 1:50 @ A1	Date May 2025	Drawn Craig Harrison
--------------------	------------------	-------------------------

spa ARCHITECTS
SUNDERLAND PEACOCK & ASSOCIATES LTD.
HAZELMERE, PIMLICO ROAD, CLITHEROE
LANCASHIRE, BB7 2AG
T 01200 423179 F 01200 427328
E info@sunderlandpeacock.com
www.sunderlandpeacock.com



7250 -02