



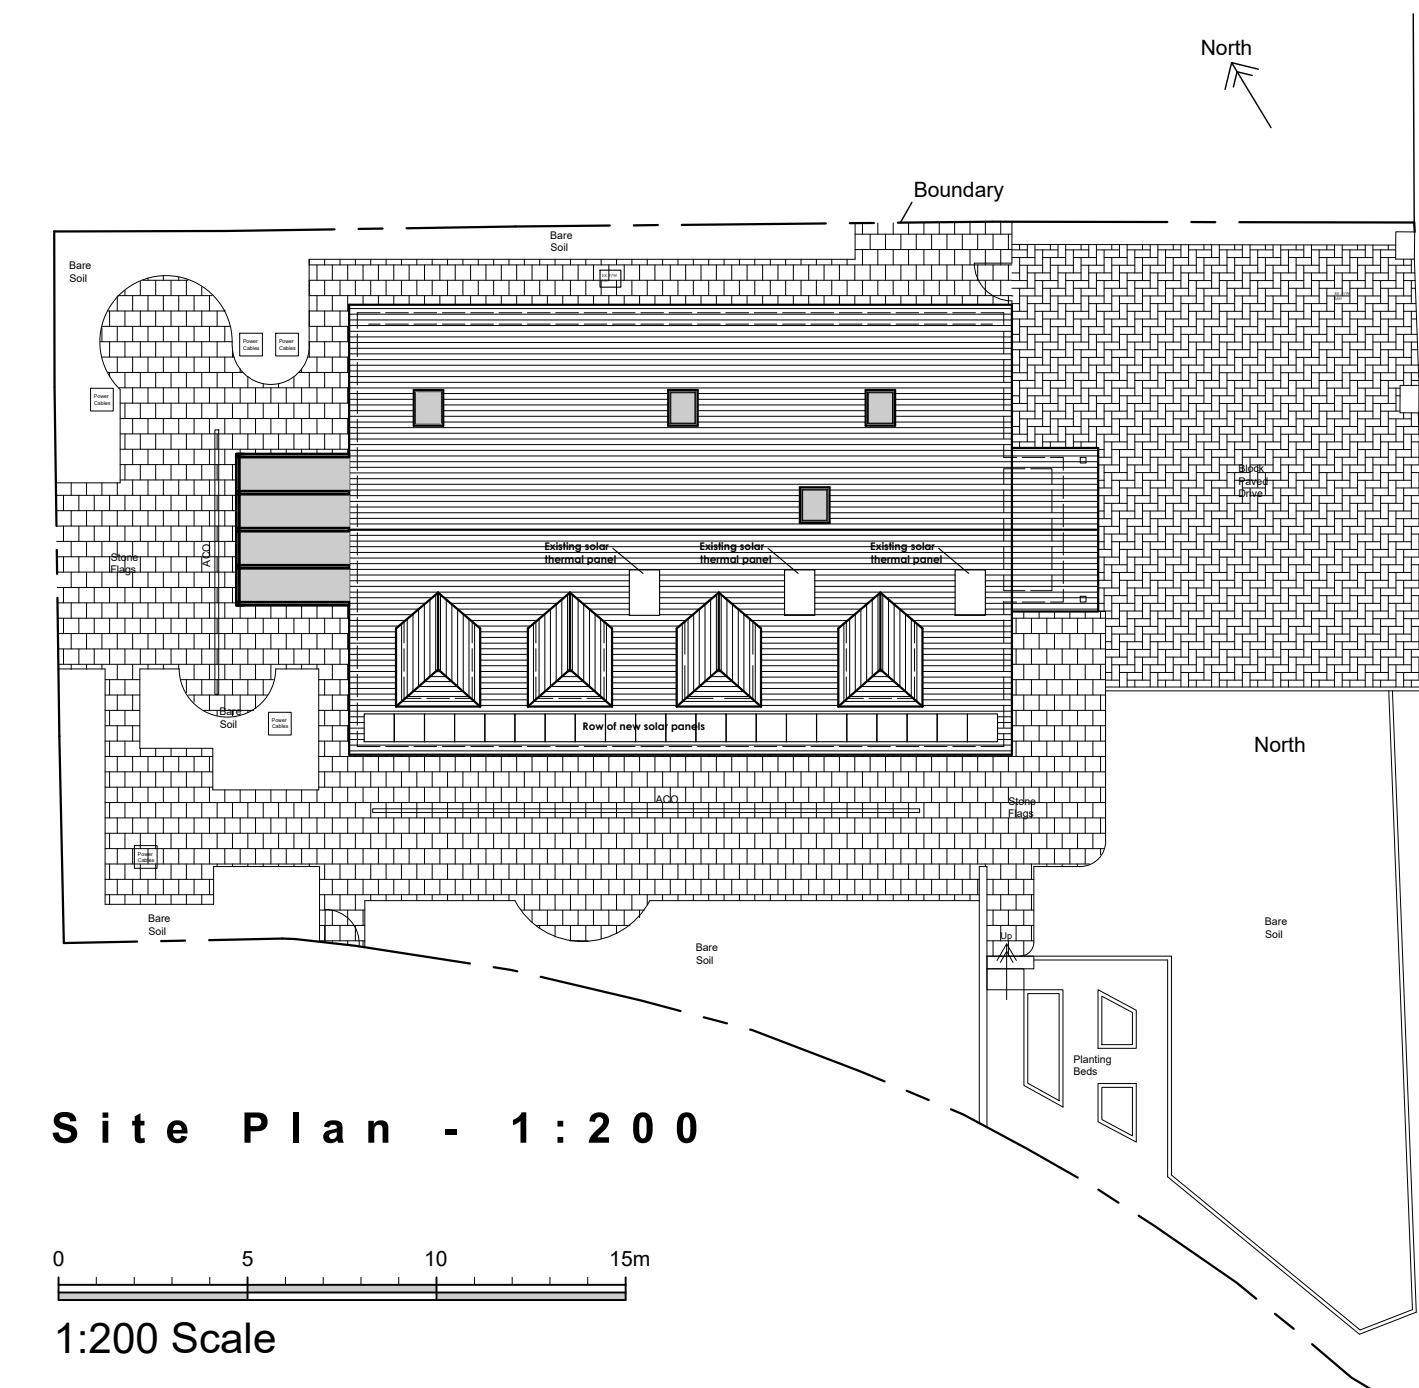

Manufacturers Indicative Visual of Proposed Extension
NTS

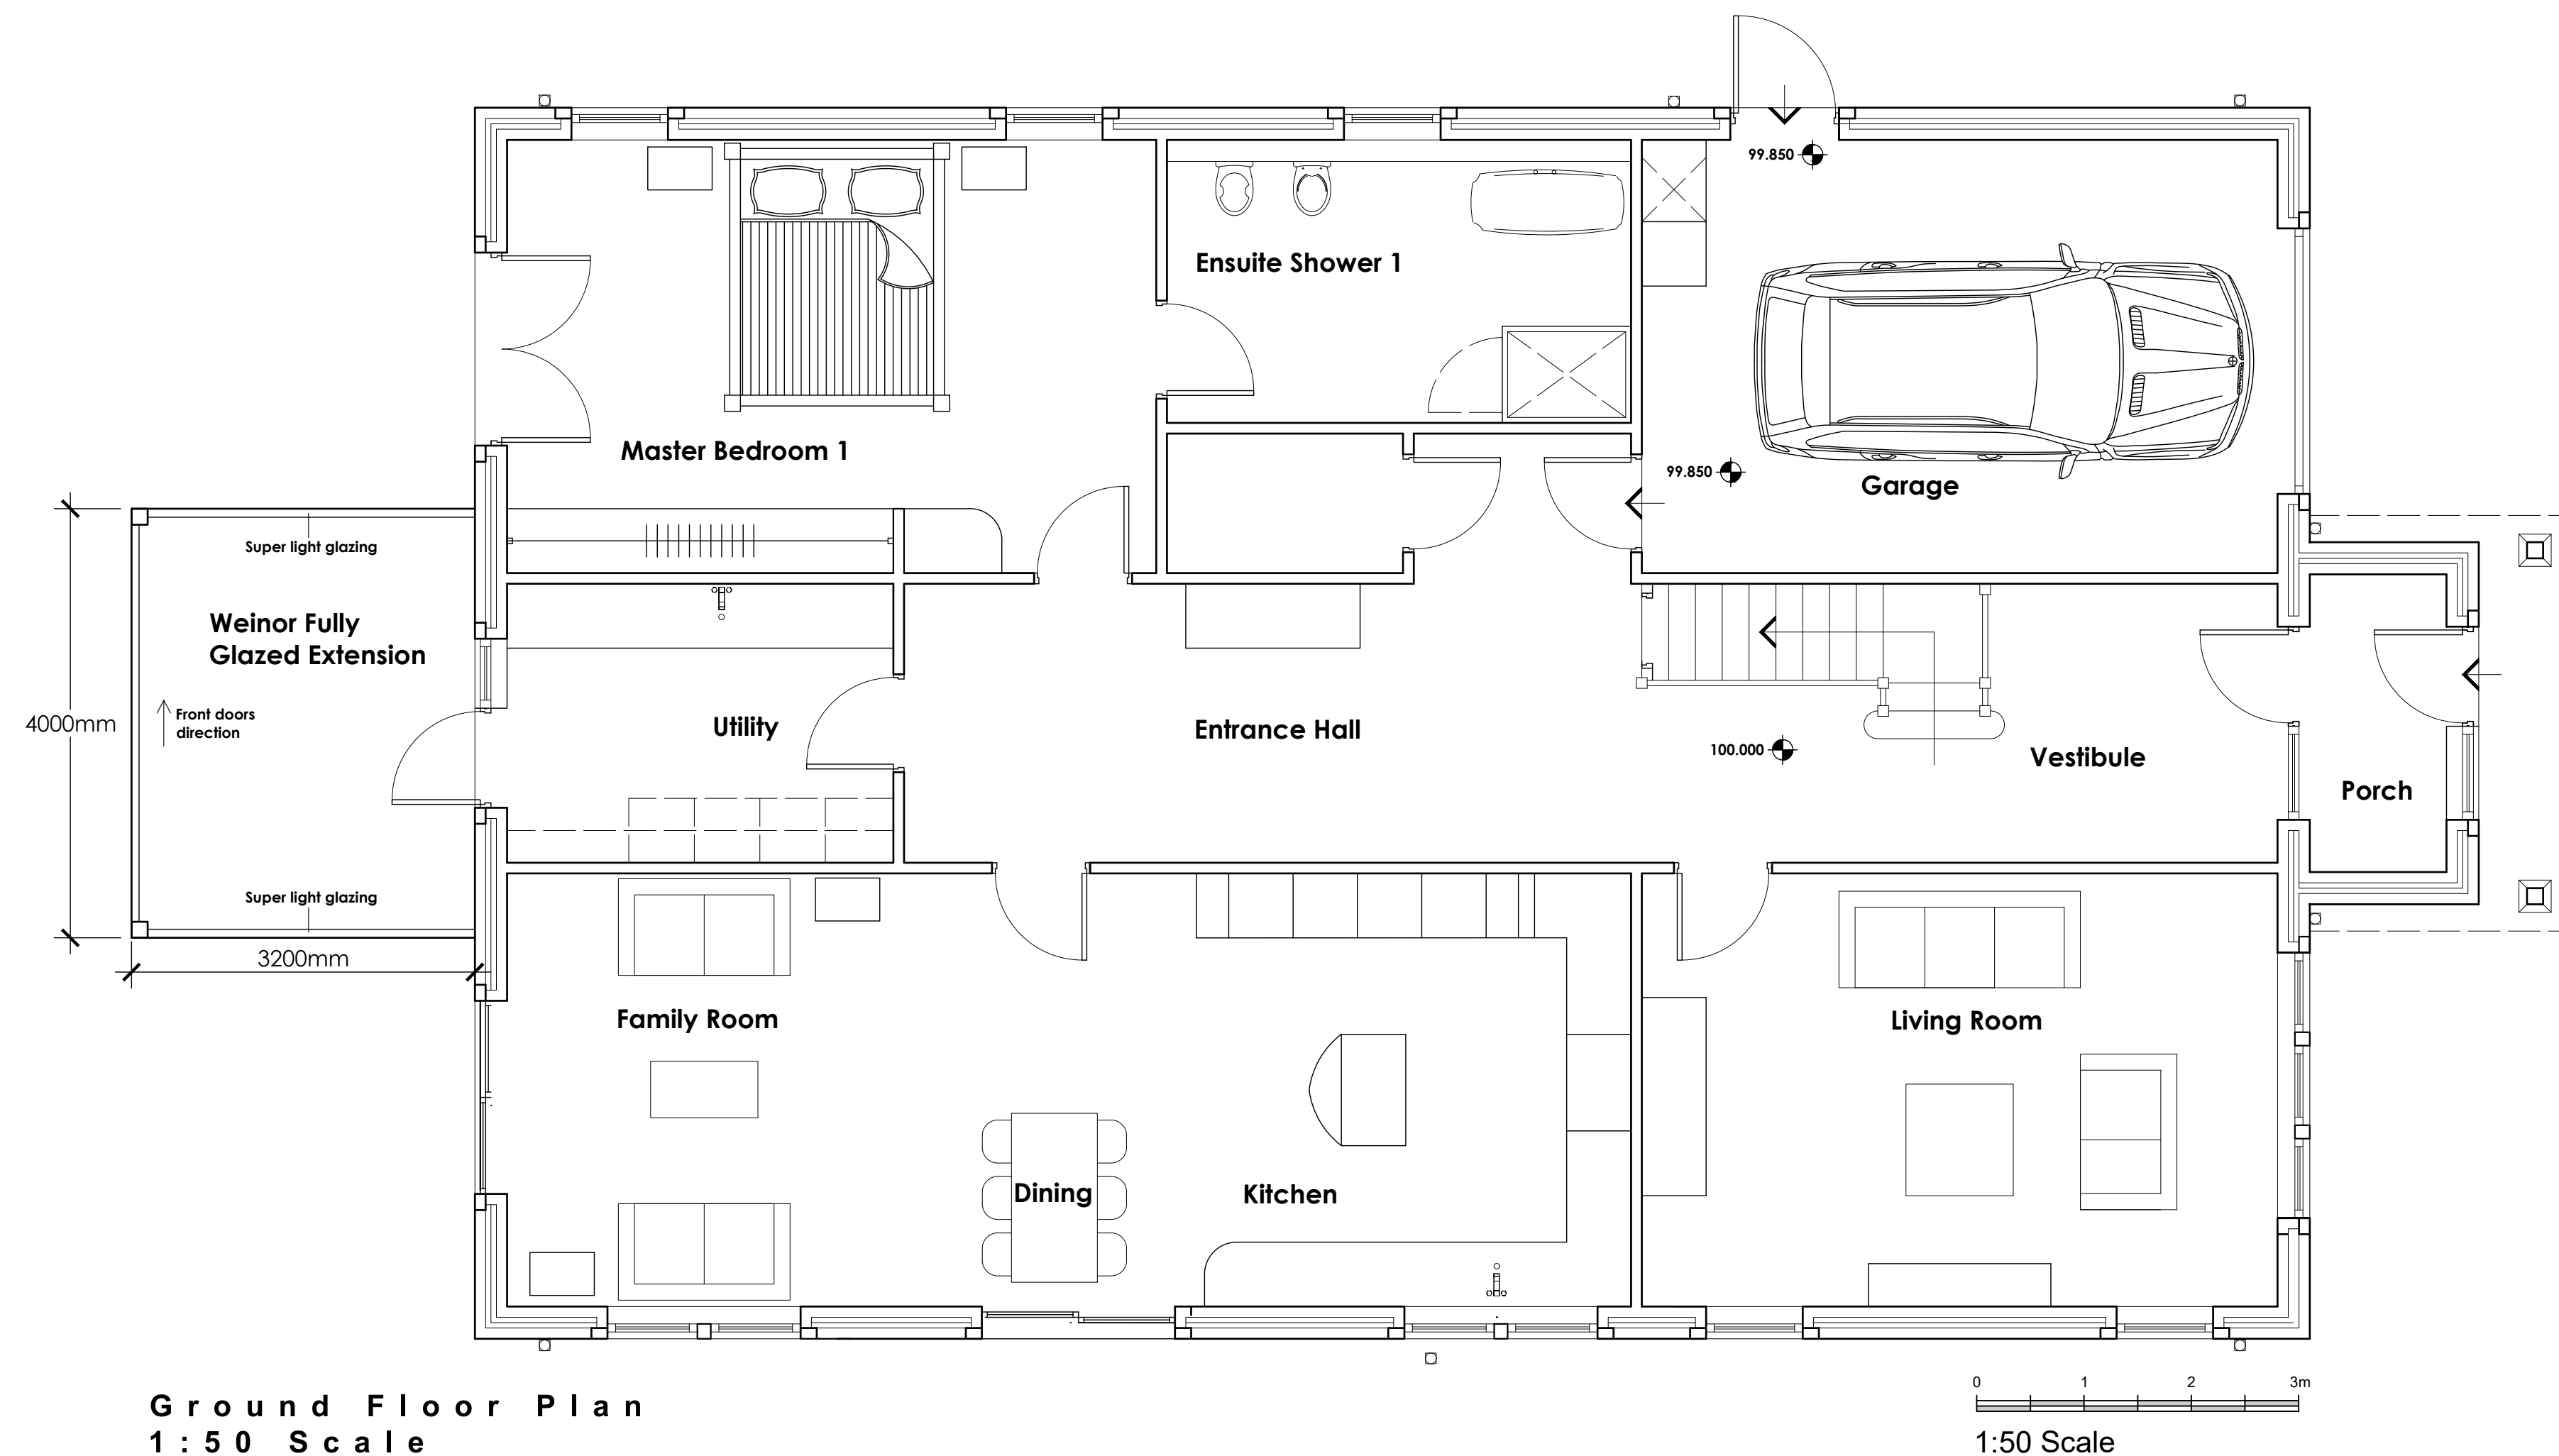

Client Mr Sandy Morrison		
Job Title Proposed Extension Nearfield Eastham Street Clitheroe BB7 2HY		
Drawing Title Proposed Floor Plans, Elevations & Site Plan		
Scale Various @ A1	Date May 2025	Drawn Craig Harrison
<div><div>spa</div><div>SUNDERLAND PEACOCK ARCHITECTS SUNDERLAND PEACOCK & ASSOCIATES LTD. HAZELMERE, PIMLICO ROAD, CLITHEROE LANCASHIRE, BB7 2AG T 01200 423178 F 01200 427328 E info@sunderlandpeacock.com www.sunderlandpeacock.com</div><div></div></div>		
7250 -03		