




Existing Side Elevation

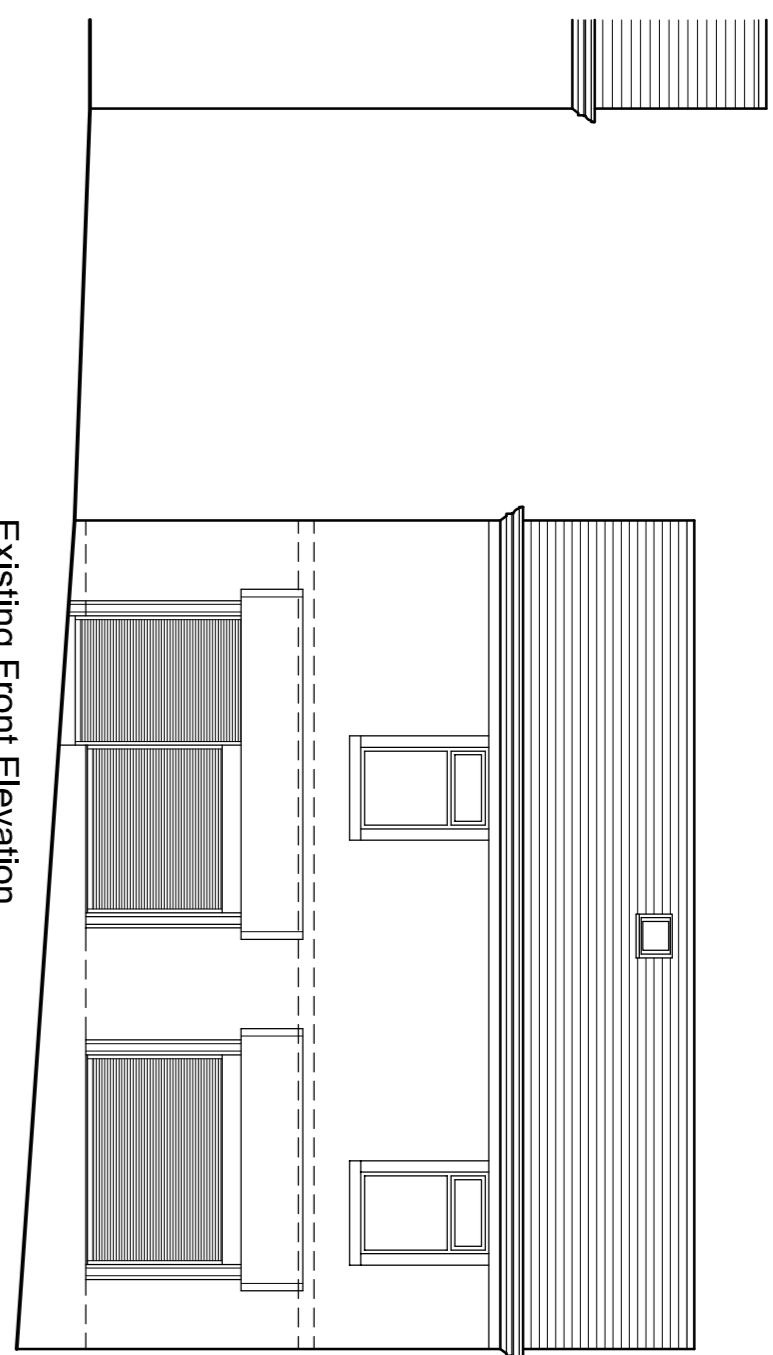


Existing Front Elevation

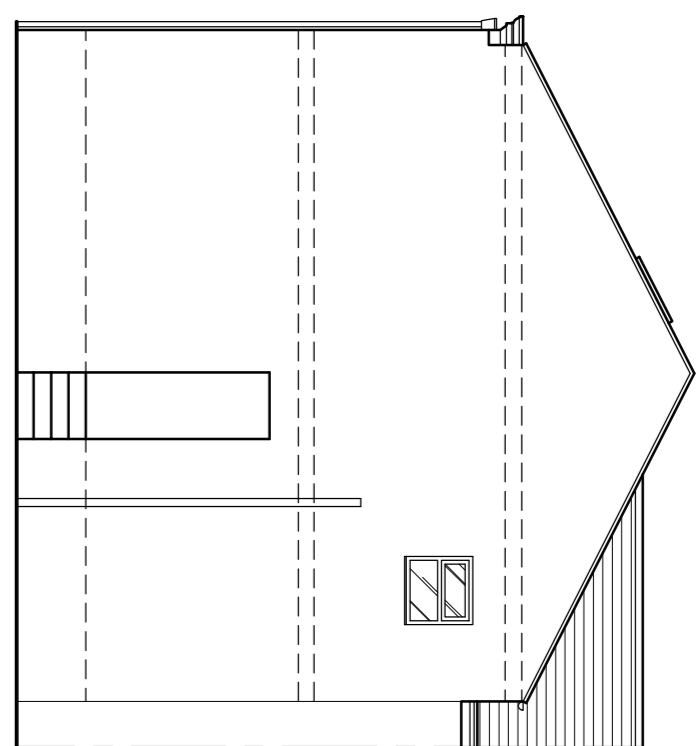


Existing Side Elevation

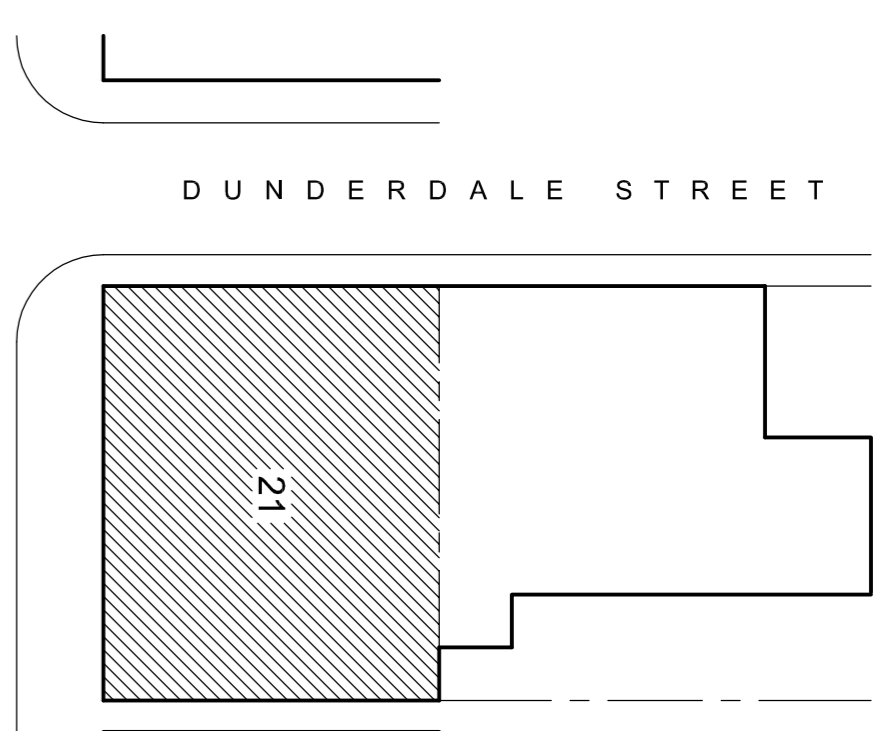


Proposed Site Plan 1:200

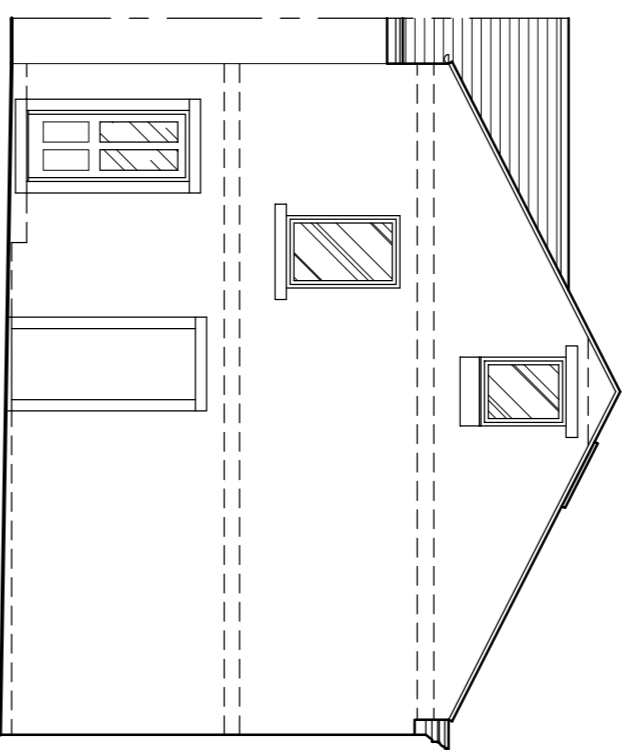


Proposed Side Elevation

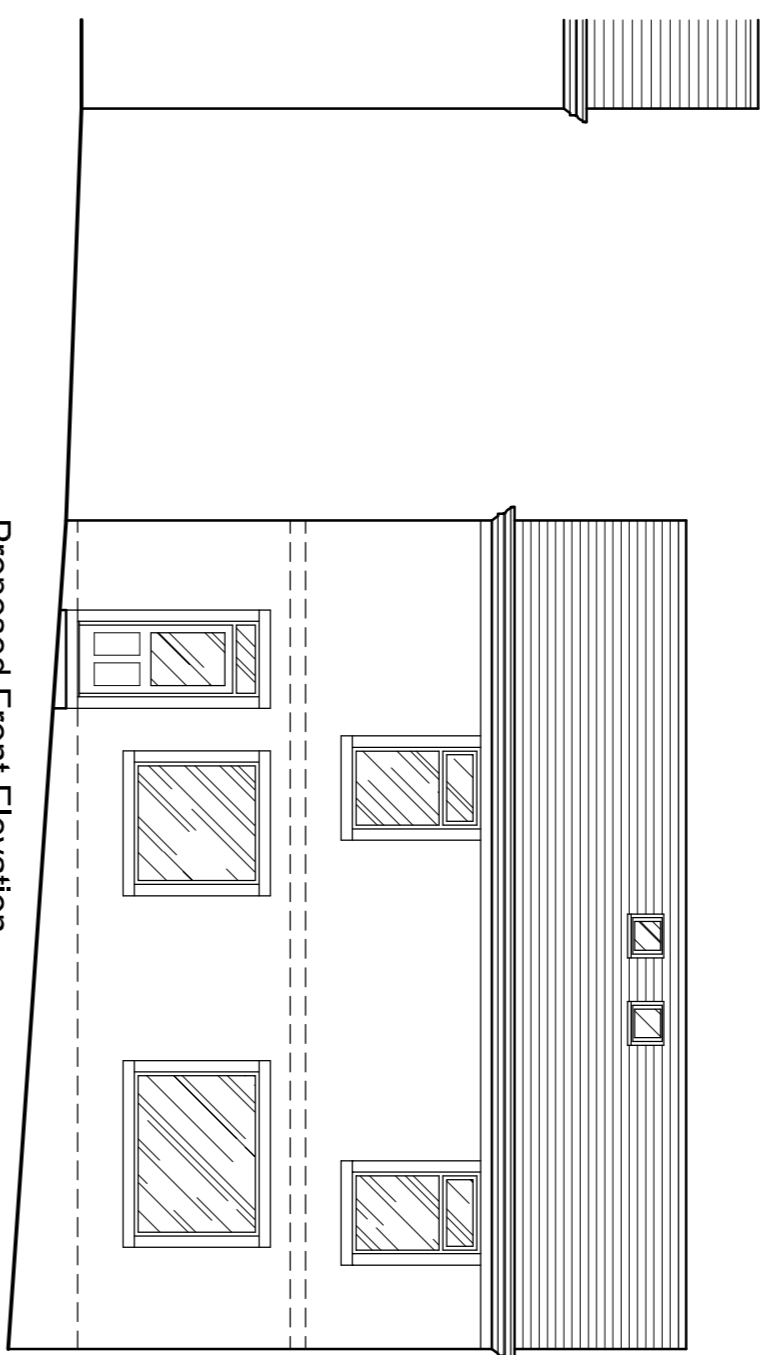


Proposed Front Elevation

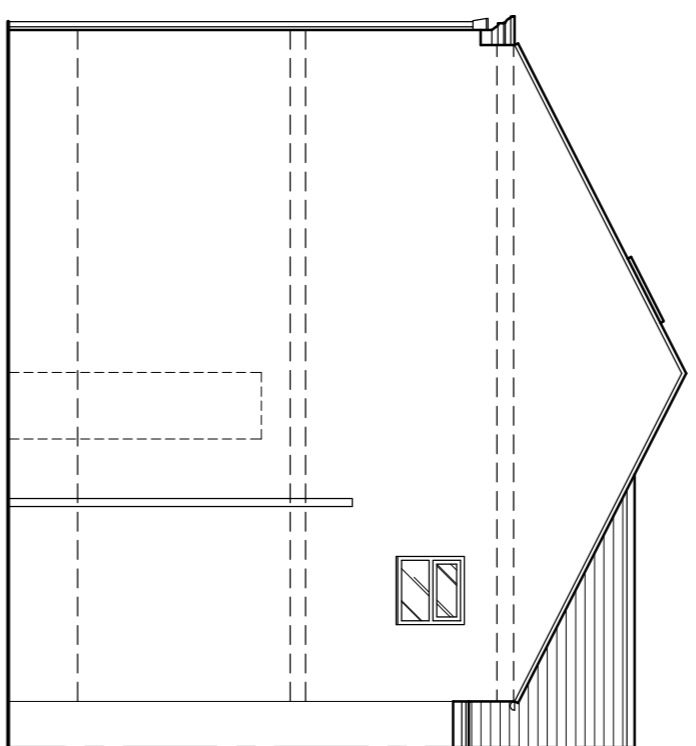


Proposed Side Elevation

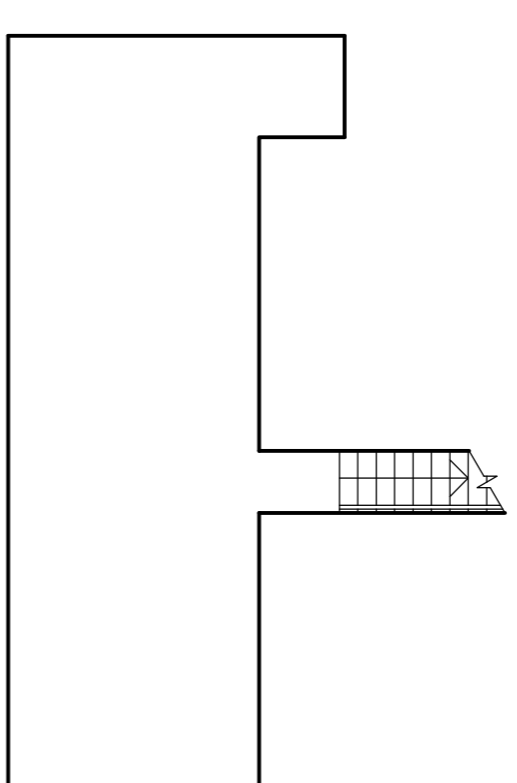


Existing Basement Plan

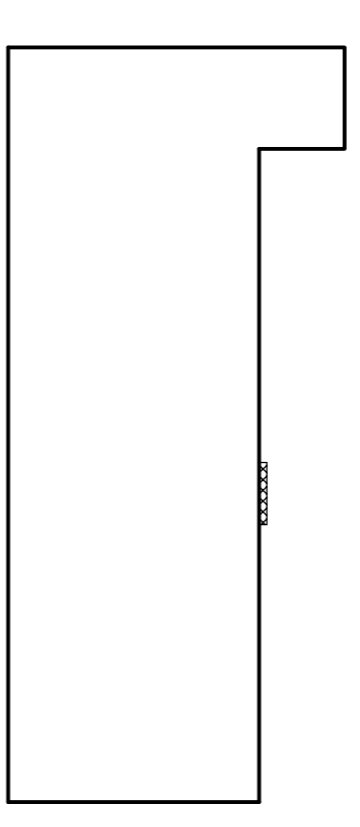


Proposed Basement Plan

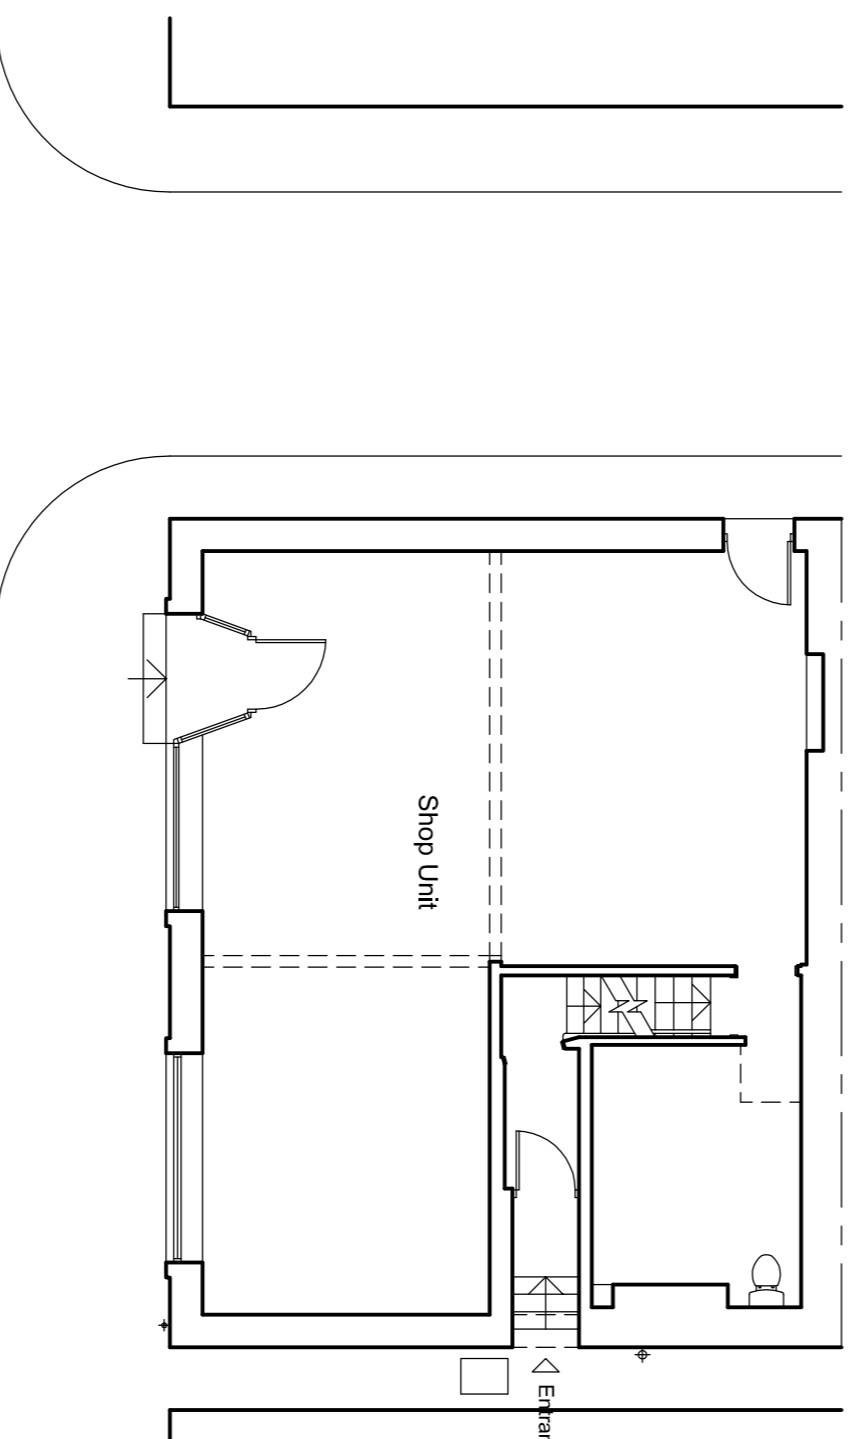


Existing Ground Floor Plan

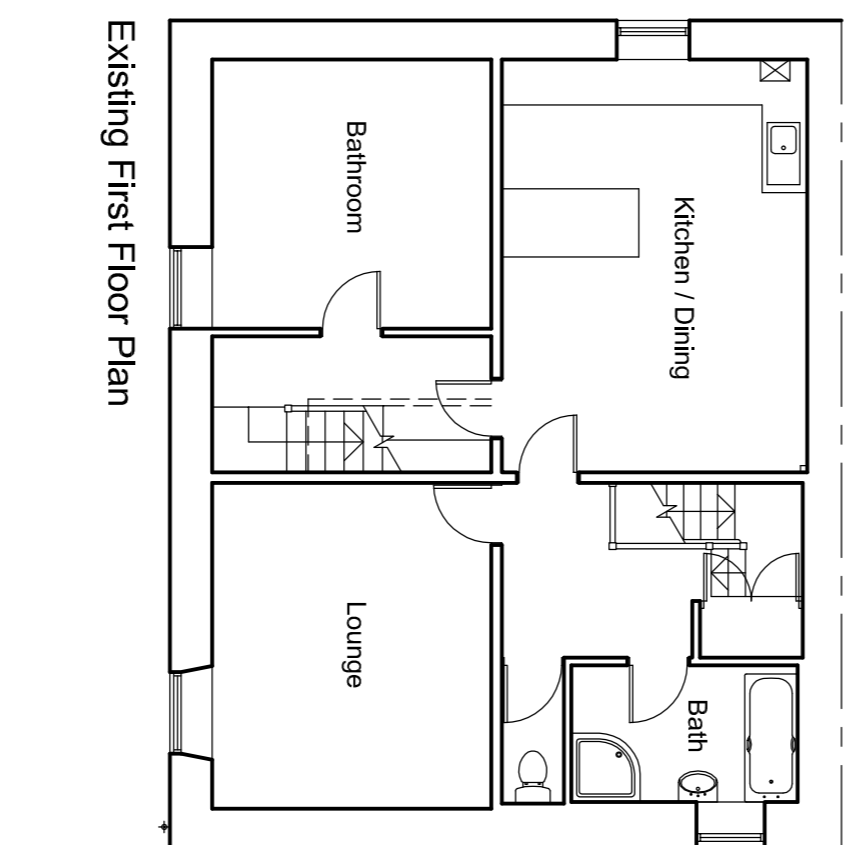


Existing First Floor Plan

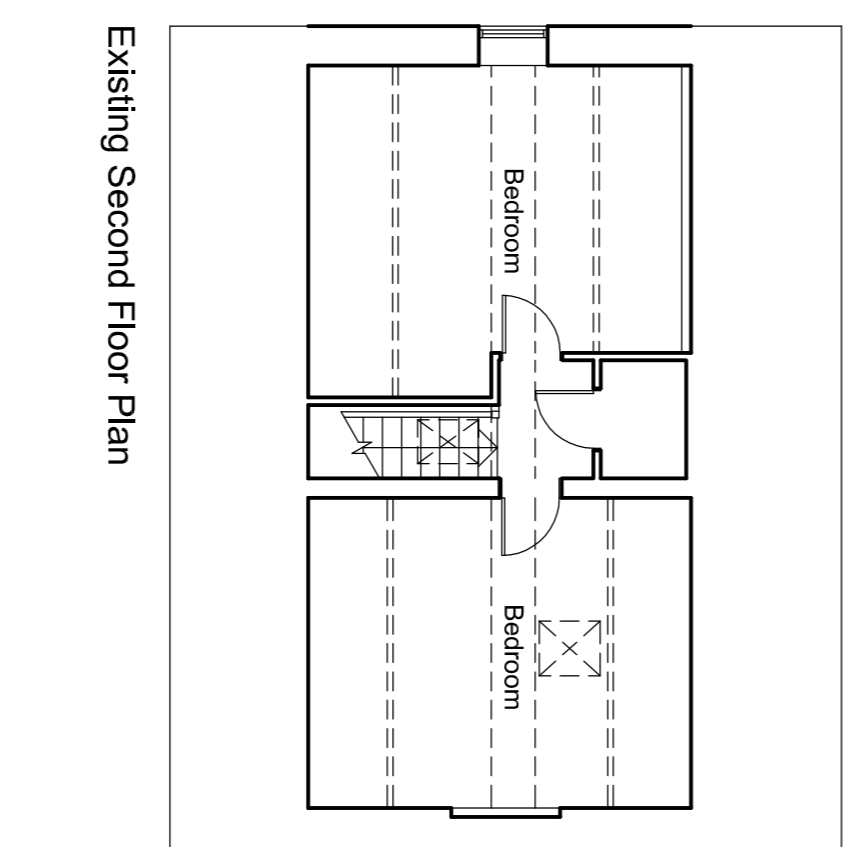


Existing Second Floor Plan

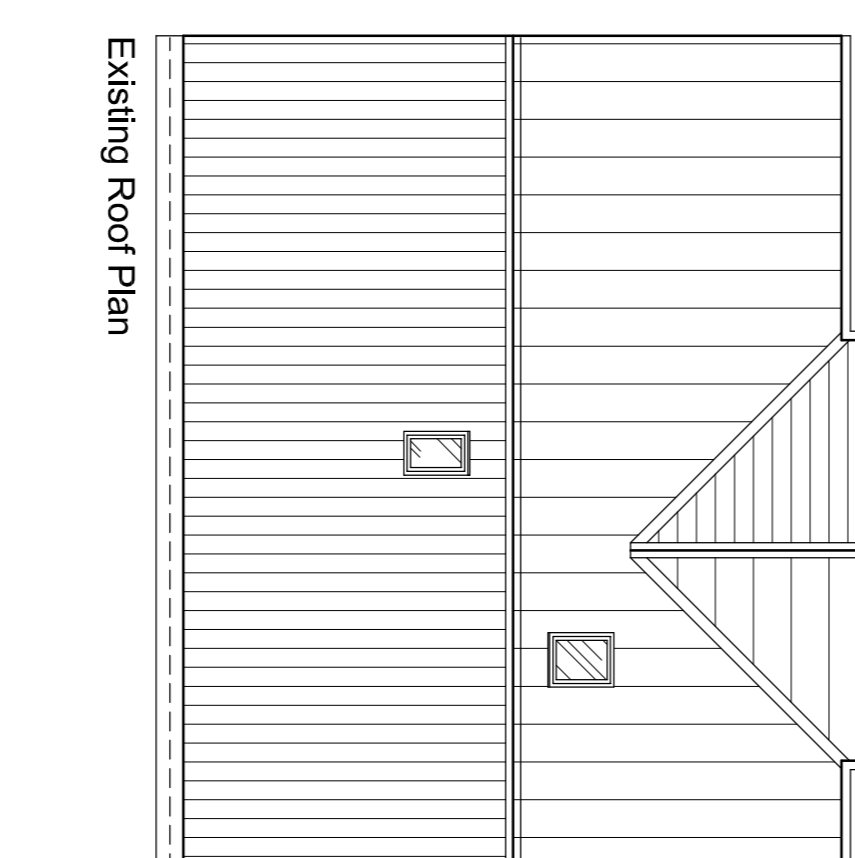


Existing Roof Plan

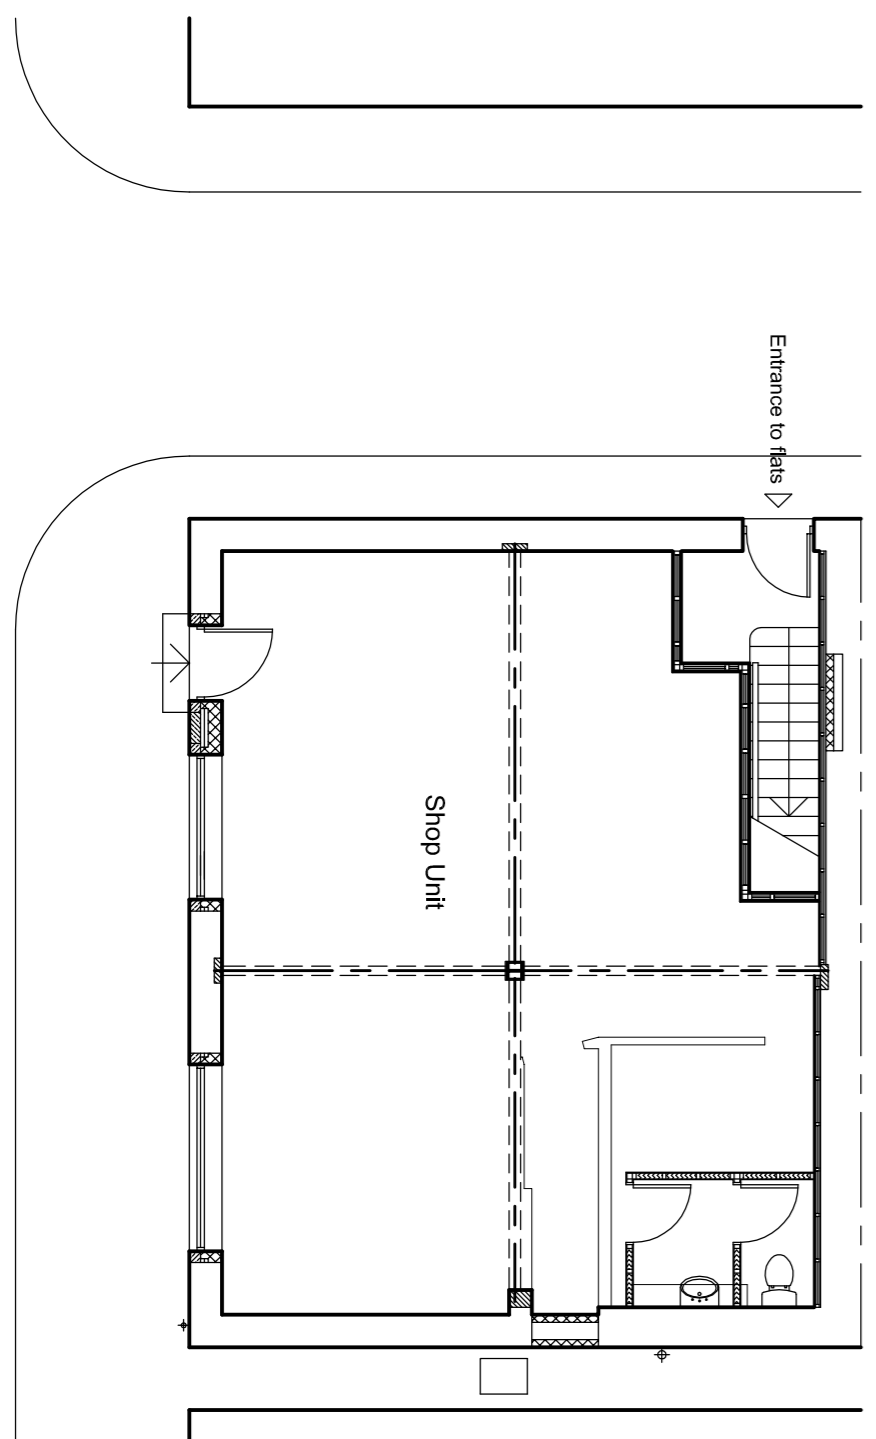


Proposed Ground Floor Plan

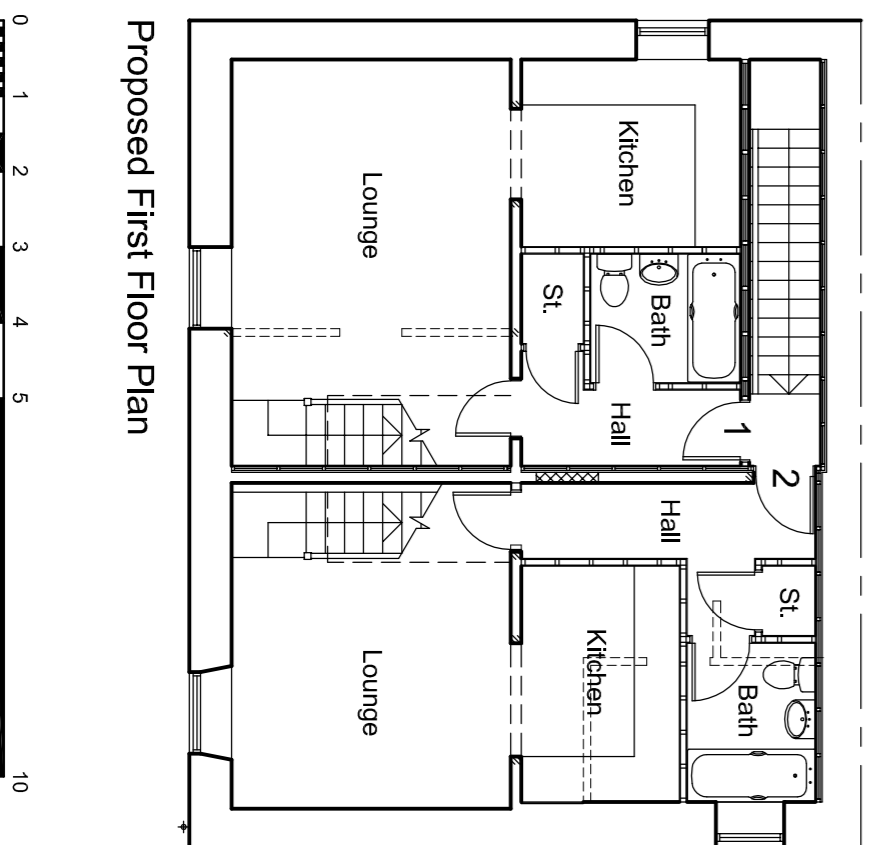


Proposed First Floor Plan

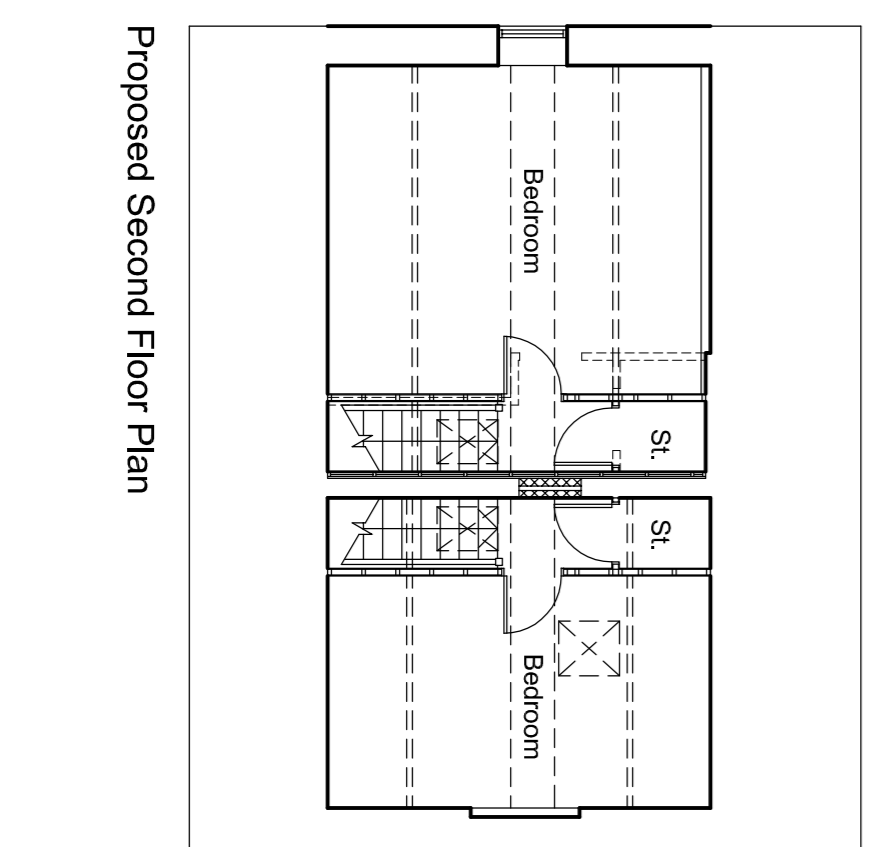

Proposed Second Floor Plan

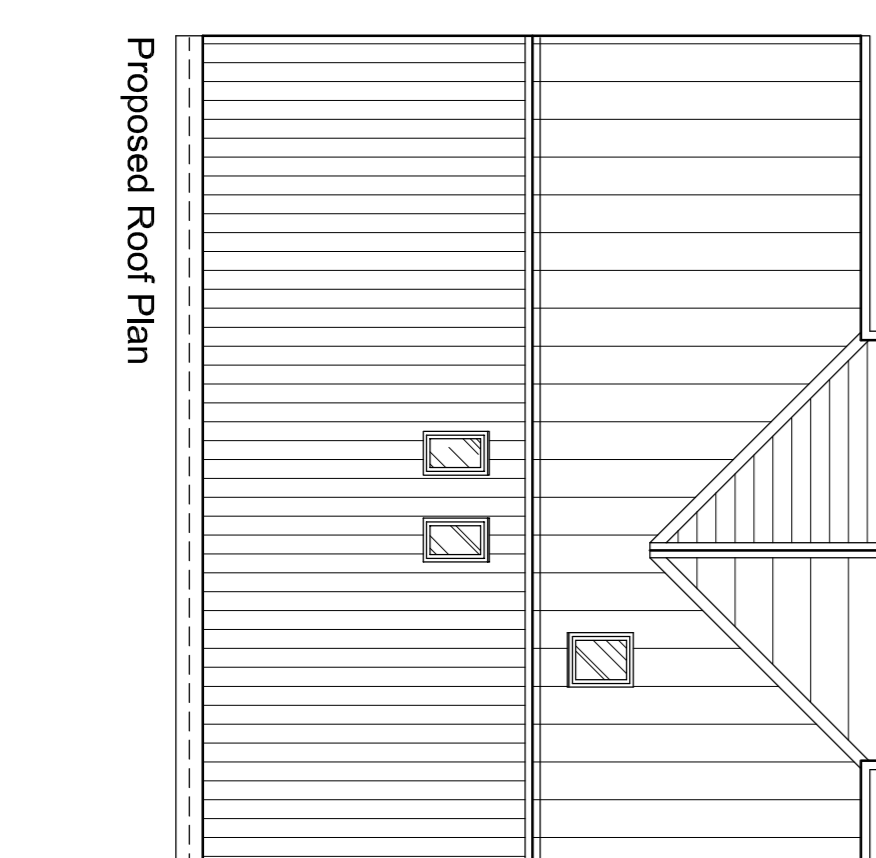

Proposed Roof Plan

 

SCALE 1:100

F			
E			
D	Gain removed		06/25
C	Roof plans added		05/25
B	Existing amended to include side window		05/25
A			

DAVID HAWORTH
ARCHITECTURAL DESIGN
 www.davidhaworthdesign.co.uk
 tel. 07484 918707 email. info@davidhaworthdesign.co.uk
Phil Dewhurst Builders
 client
21 Berry Lane
Longridge
 project
Proposed Alterations
 drawing

drawn	date	scale
e.h.	09/24	1:100
dwg no.		revision
1552/02		C