




PROPOSED GROUND FLOOR PLAN

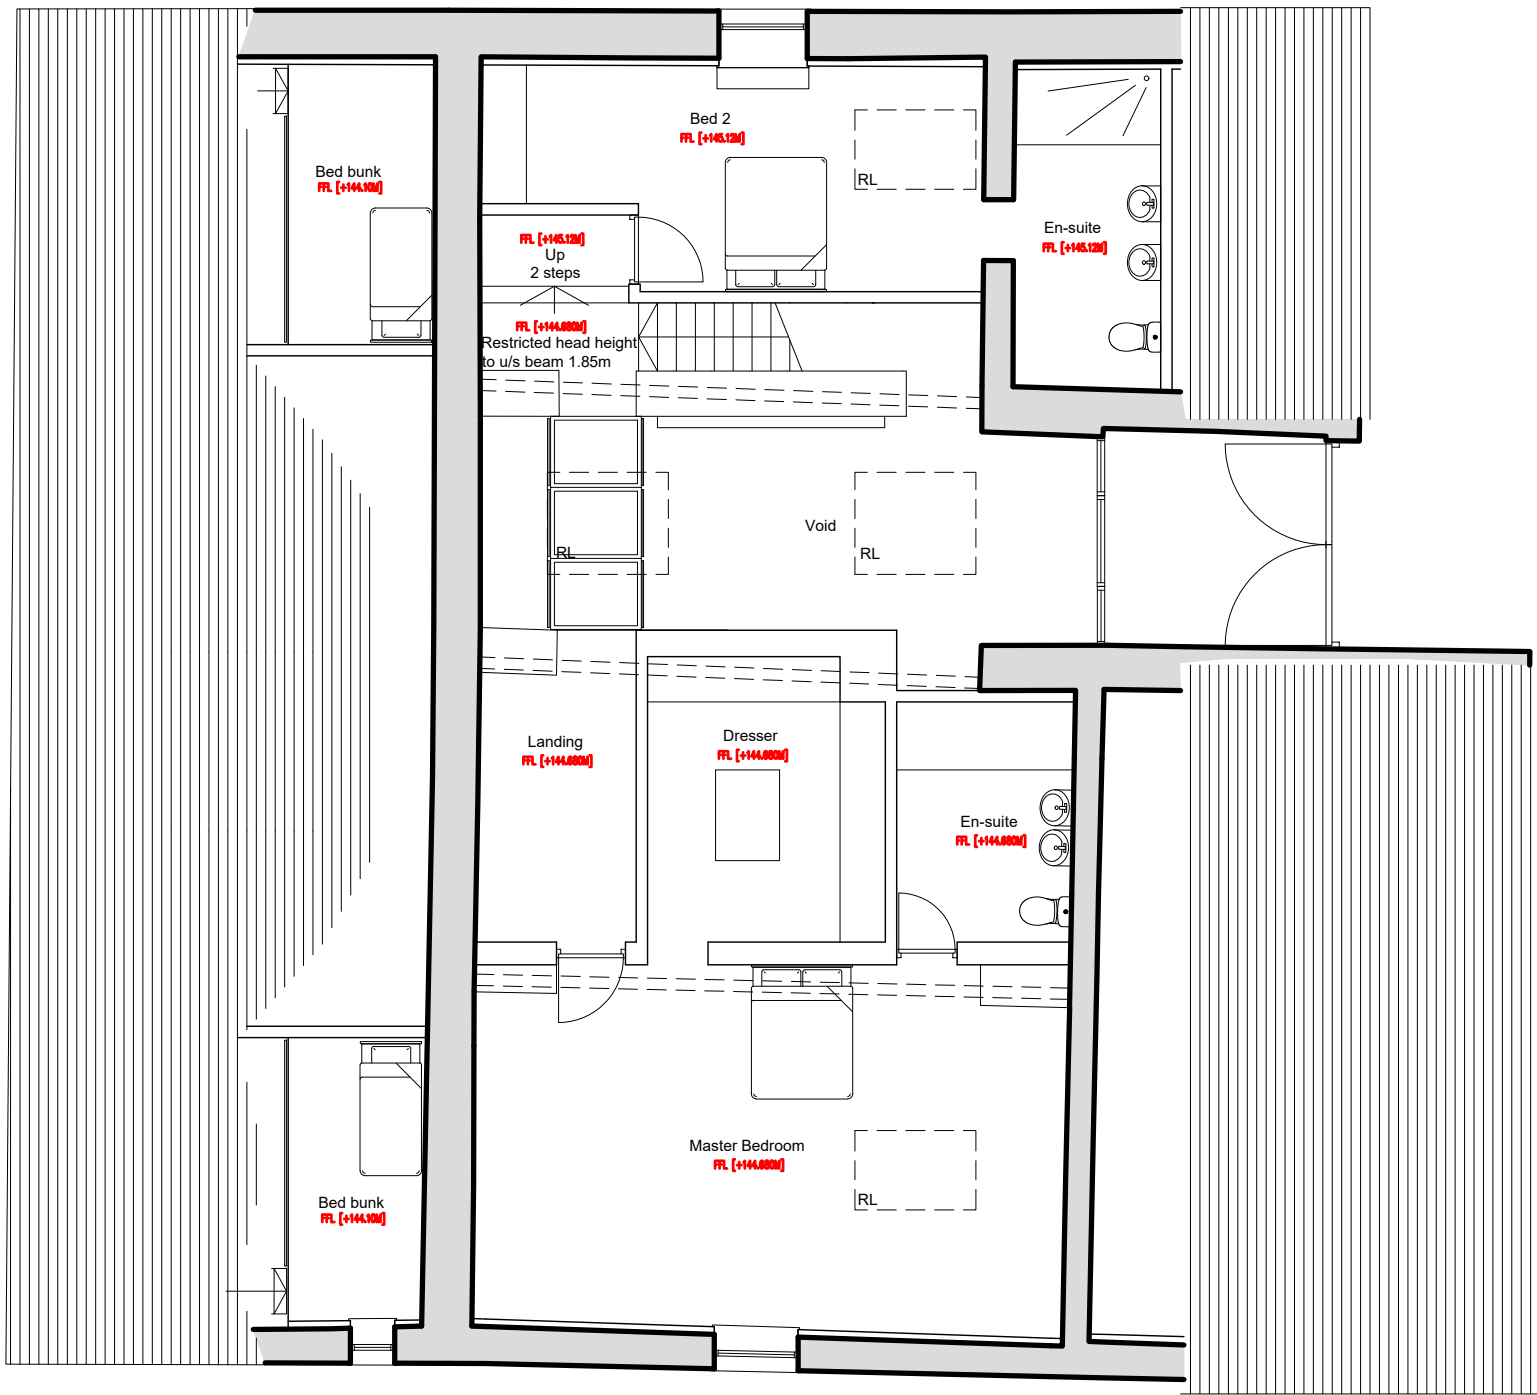

PROPOSED FIRST FLOOR PLAN

Scale	Sheet Size	Drawing Status
1:100	A2	PLANNING
Job Number	Drawn By	Checked
22-069	AW	AW
Drawing Number	Revision	First Issue
PL07	E	-