



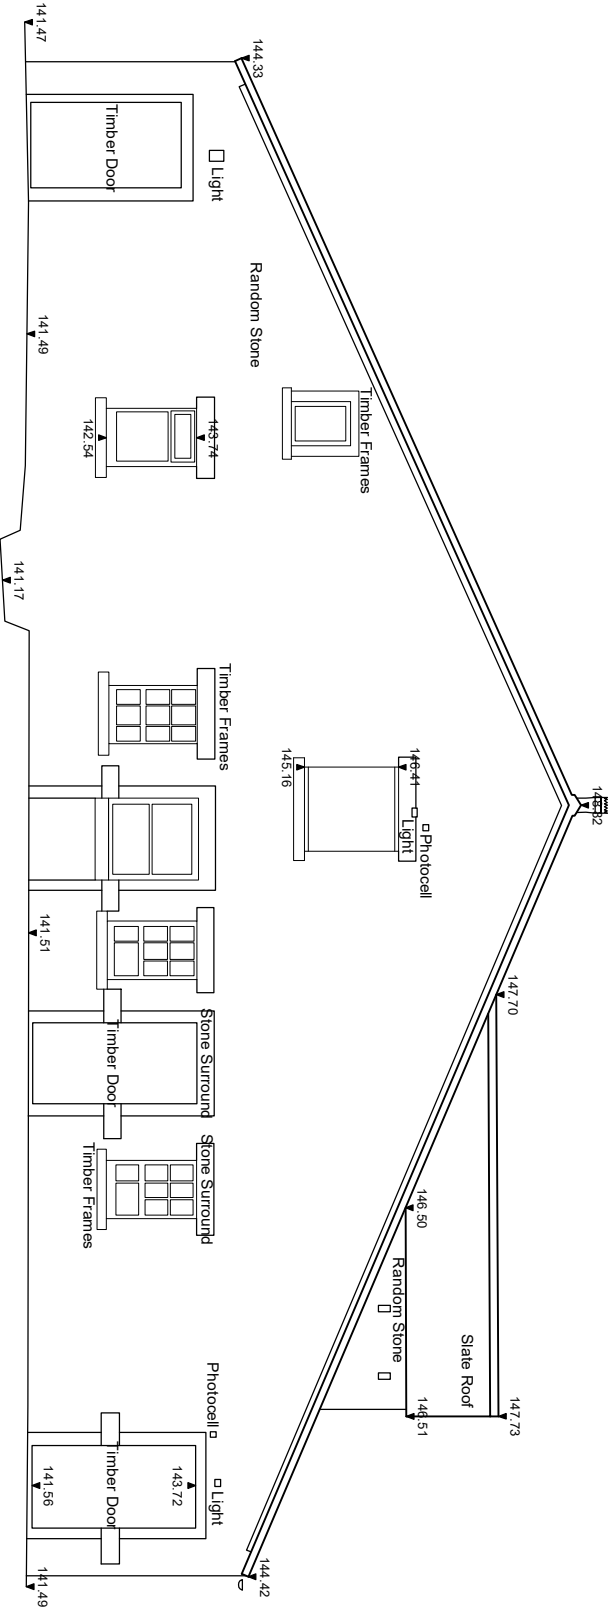

EXISTING SOUTH EAST ELEVATION (1)

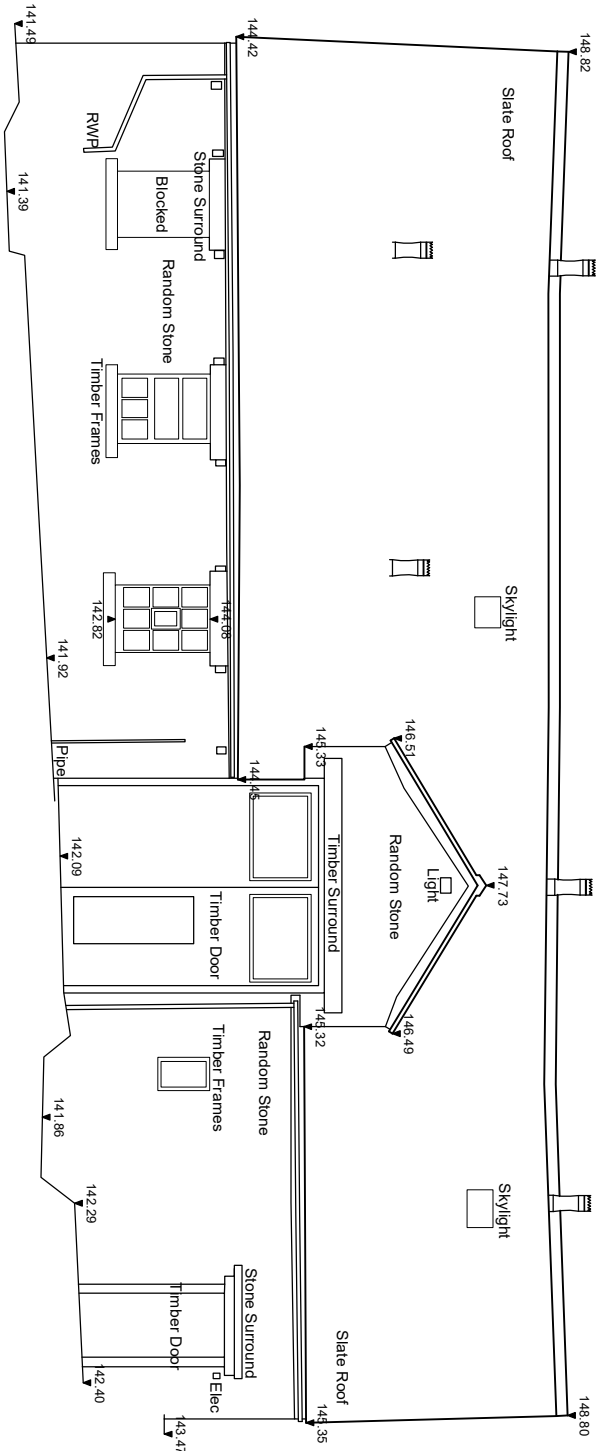

EXISTING NORTH EAST ELEVATION (2)

q+w+q architects Private Residential Housing Commercial Conservation Domestic Tel: 01200 4417269 Email: info@qw-architects.com Web: www.qw-architects.com Robinson Barn Weston Clitheroe Lancs B87 10A ewb Architects Registration Board		Client Mr & Mrs Pollard		Scale 1:100	Sheet Size A3	Job Number 24-022	Drawn By AW	Checked AW
Project Class Q Barn Conversion Houlkers Farm, Read		Drawing Title Existing Elevations 1		Drawing Status PLANNING		Drawing Number PL04	Revision -	First Issue -

General conditions: 1st 2020 This Drawing is to be used in conjunction with all other project associated drawings and information. Drawings form this drawing, Report or all errors, omissions and discrepancies to drawing office prior to construction or modification. This drawing is copyright and is the property of q+w architects. 10