


- MATERIALS KEY
- 1. NATURAL YORK STONE SLATES
 - 2. RANDOM COURSED STONEWORK
 - 3. HARDWOOD OR ALUMINIUM WINDOWS
 - 4. ALUMINIUM GUTTERS AND RAINWATER GOODS
 - 5. ROOFLIGHTS

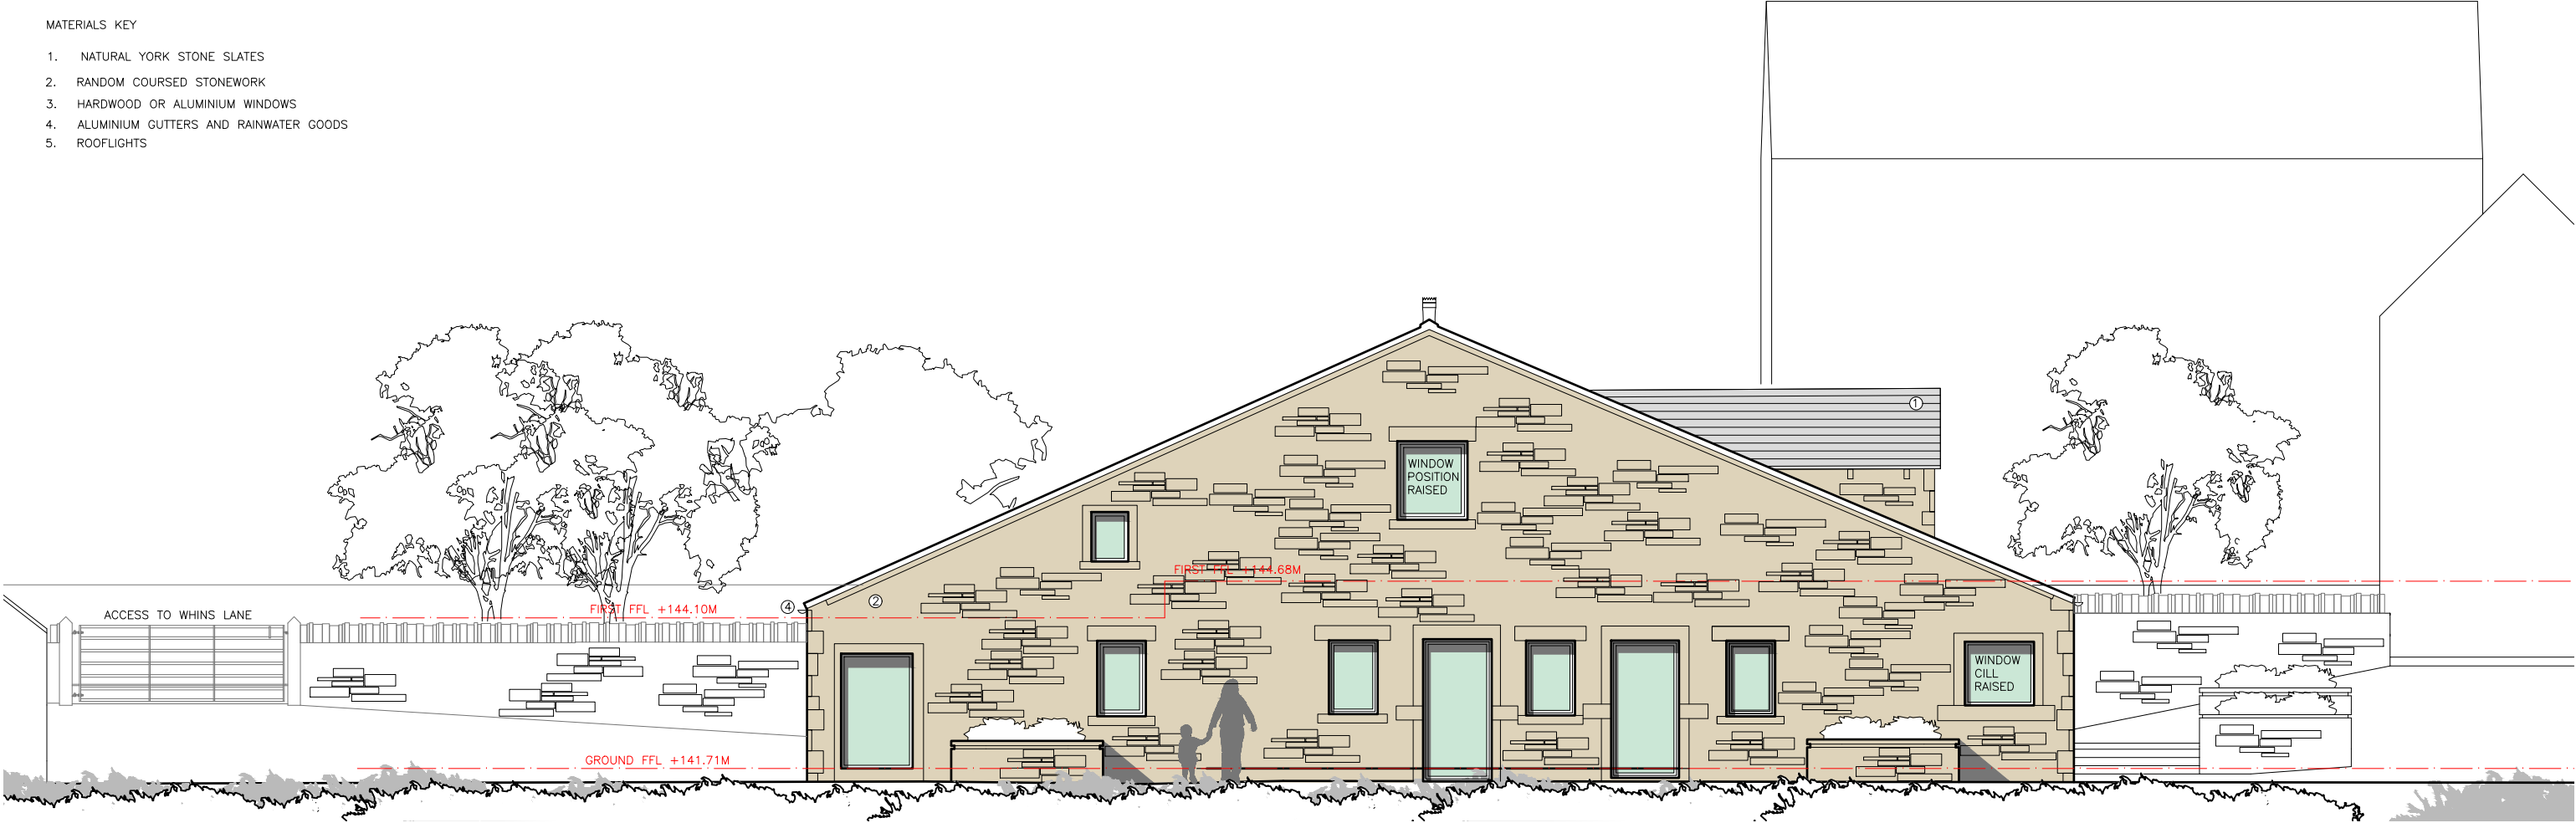

PROPOSED SOUTH EAST ELEVATION (1)



PROPOSED NORTH EAST ELEVATION (2)

©aw+a architects Ltd 2020 | This Drawing is to be read in conjunction with all other project associated drawings and information. Do not scale from this drawing. Report all errors, omissions and discrepancies to drawing author prior to construction or manufacture. This drawing is copyright and is the property of aw+a architects Ltd

aw+a architects Private Residential Housing Commercial Conservation Domestic Tel: 01200 441269 Email: info@aw-aarchitects.com Web: www.aw-aarchitects.com	Robinsons Barn Worston Clitheroe Lancs BB71QA arb Architects Registration Board	Client Mr & Mrs Pollard	Scale 1:100	Sheet Size A3	Job Number 24-022	Drawn By AW	Checked AW
		Project Class Q Barn Conversion Houlkers Farm, Read	Drawing Title Proposed Elevations 1	Drawing Status PLANNING	Drawing Number PL08	Revision D	First Issue -