



- MATERIALS KEY
- 1. NATURAL YORK STONE SLATES
 - 2. RANDOM COURSED STONEWORK
 - 3. HARDWOOD OR ALUMINIUM WINDOWS
 - 4. ALUMINIUM GUTTERS AND RAINWATER GOODS
 - 5. ROOFLIGHTS

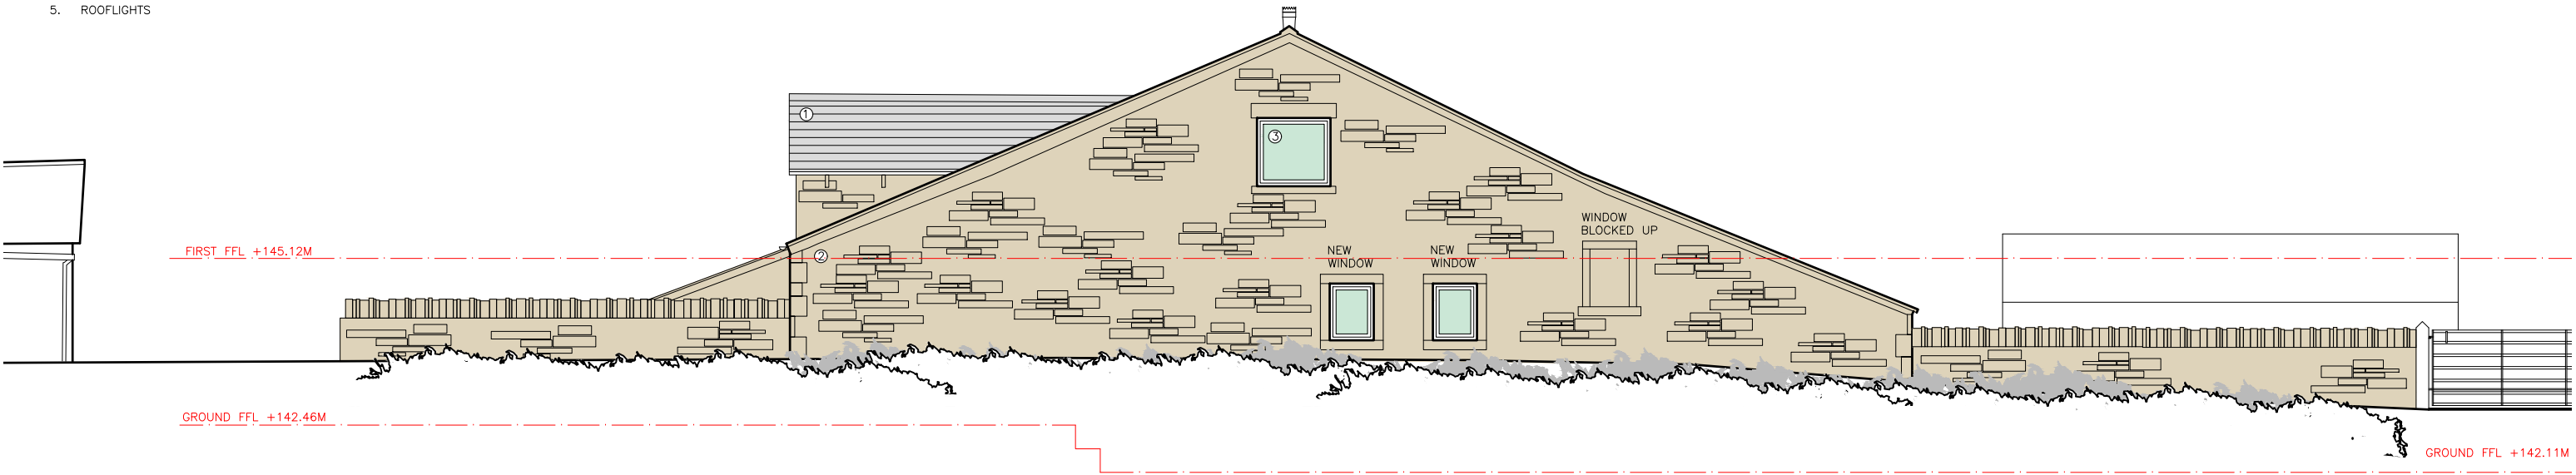

PROPOSED NORTH WEST ELEVATION (3)

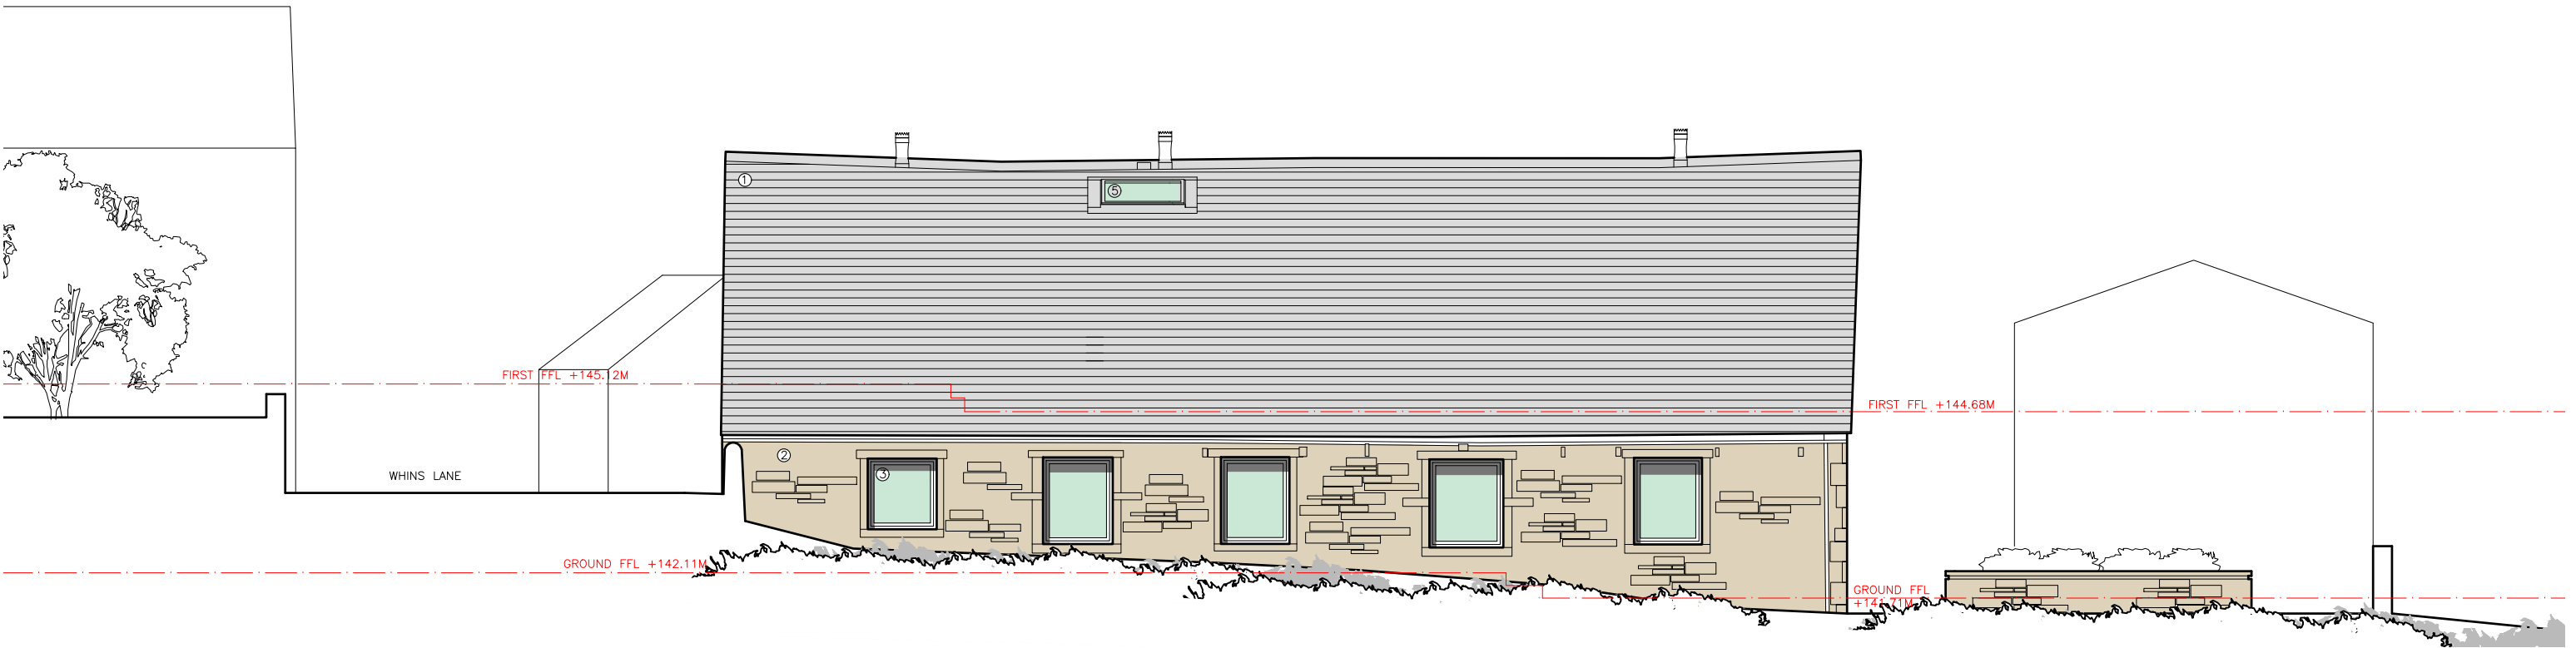

PROPOSED SOUTH WEST ELEVATION (4)

©aw+a architects ltd 2020 | This Drawing is to be read in conjunction with all other project associated drawings and information. Do not scale from this drawing. Report all errors, omissions and discrepancies to drawing author prior to construction or manufacture. This drawing is copyright and is the property of aw+a architects ltd

	Robinsons Barn Worston Clitheroe Lancs BB71QA	 Architects Registration Board	Client Mr & Mrs Pollard Project Class Q Barn Conversion Houlkers Farm, Read	Scale 1:100 Drawing Title Proposed Elevations 2	Sheet Size A3 Drawing Status PLANNING	Job Number 24-022 Drawing Number PL09	Drawn By AW Revision D	Checked AW First Issue -
--	---	-----------------------------------	--	--	--	--	---	---