




SOUTH FACING ELEVATION

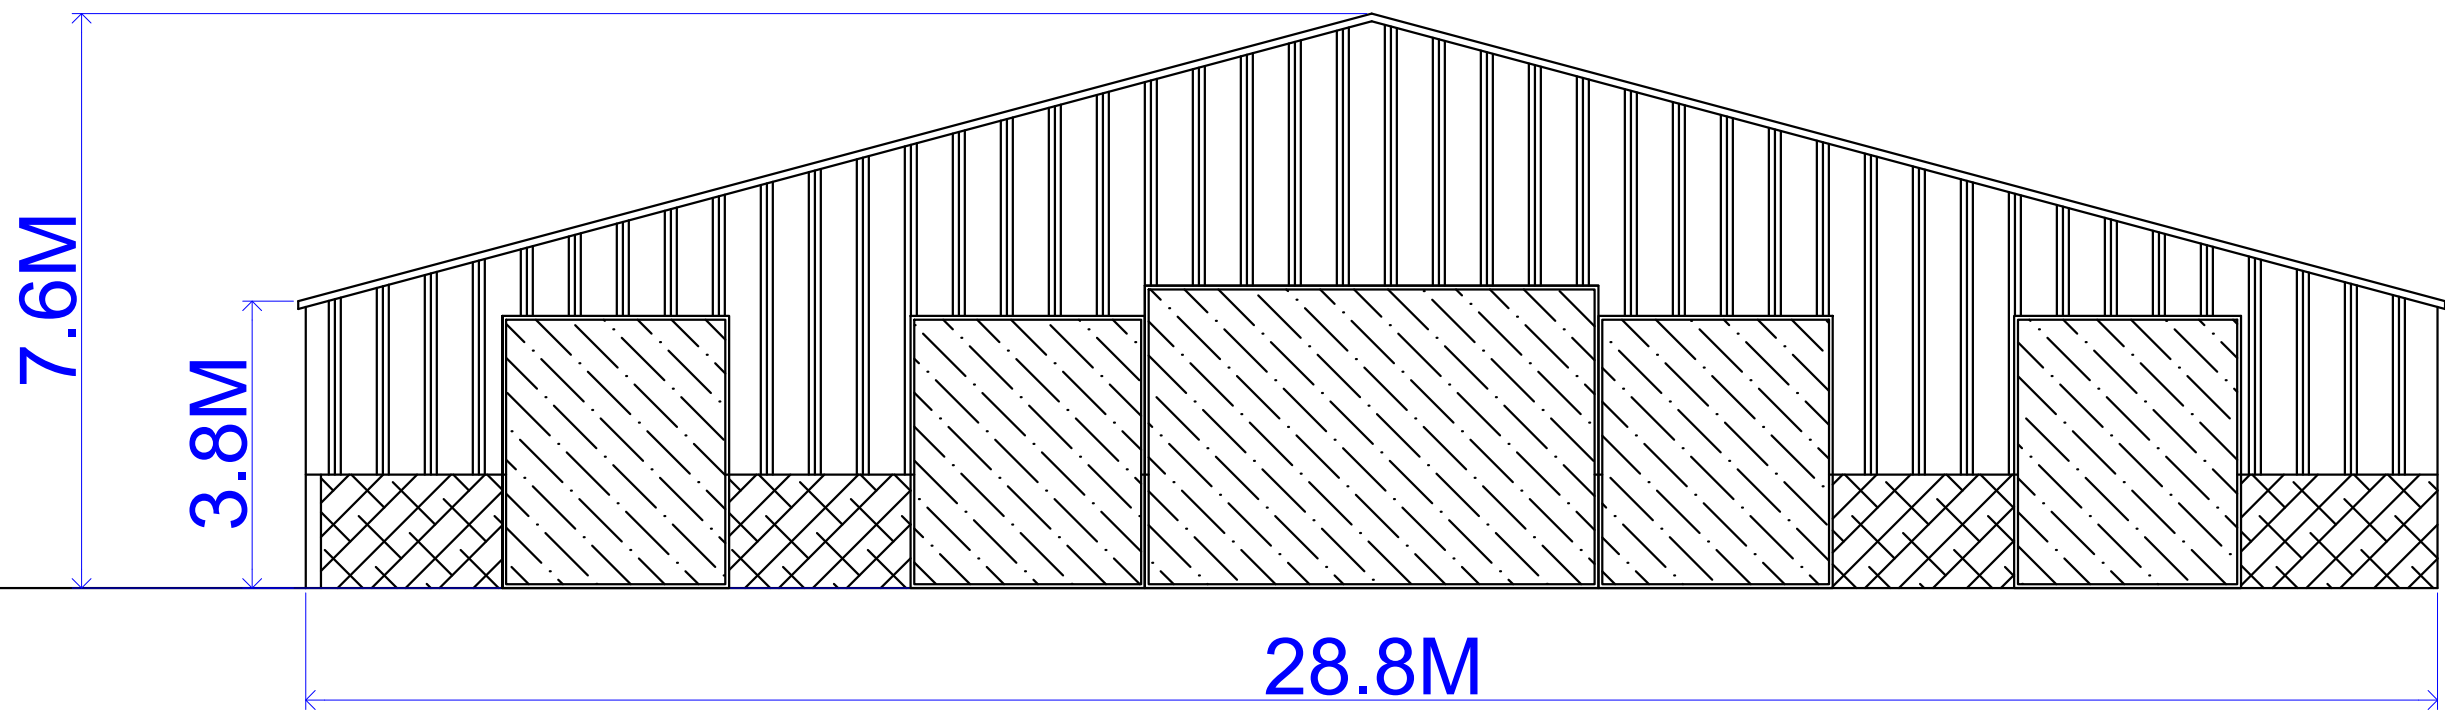

EAST FACING ELEVATION

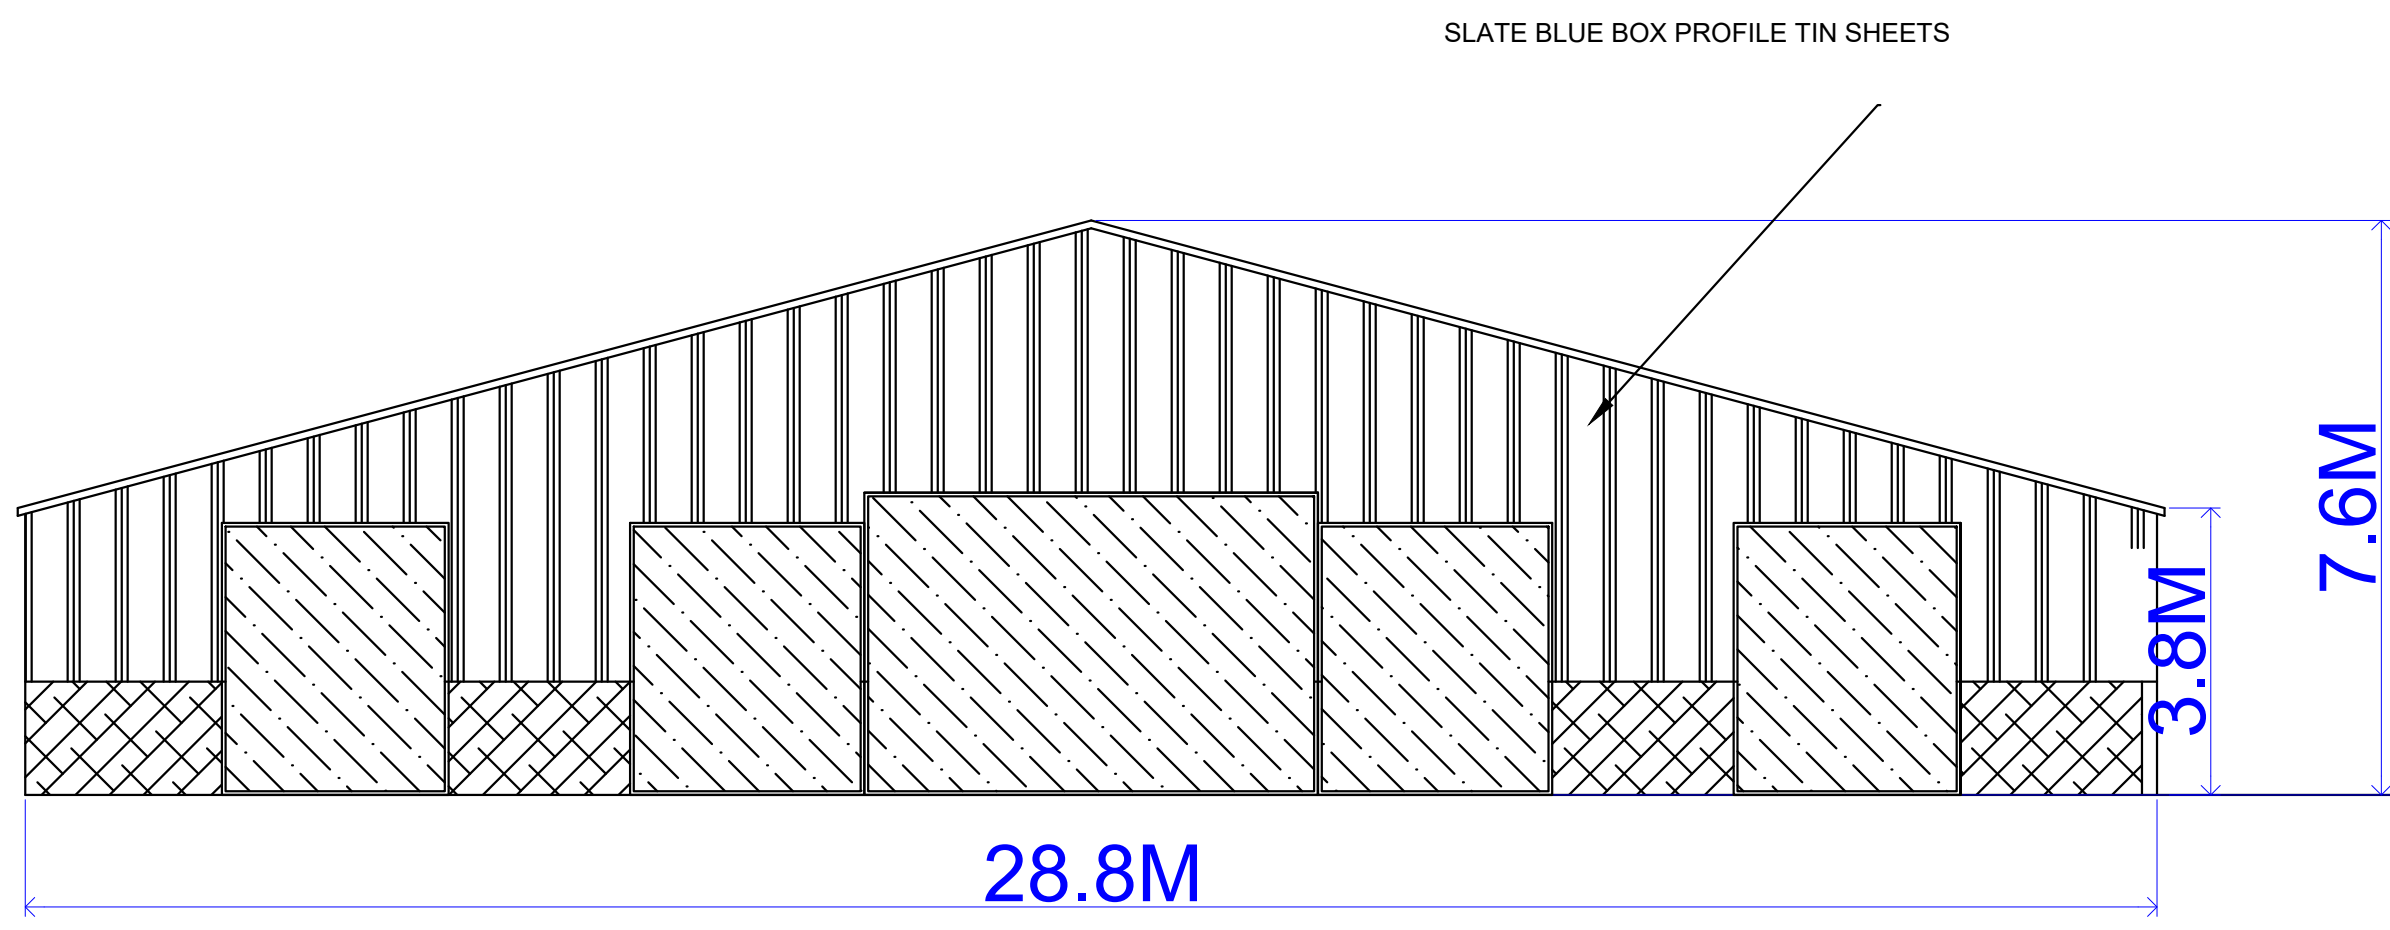


WEST FACING ELEVATION

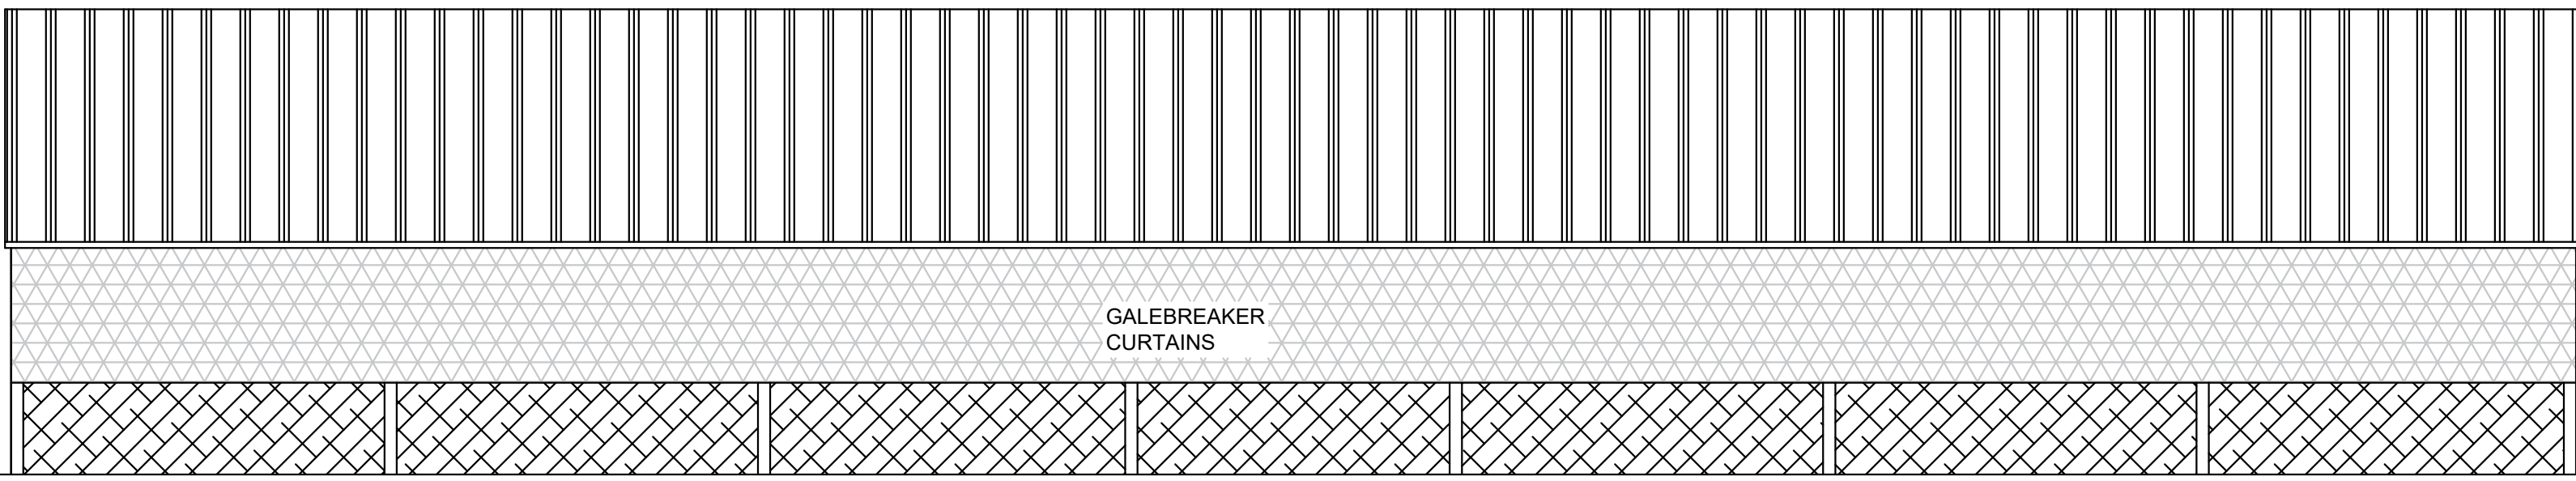



NORTH FACING ELEVATION

PLAN VIEW

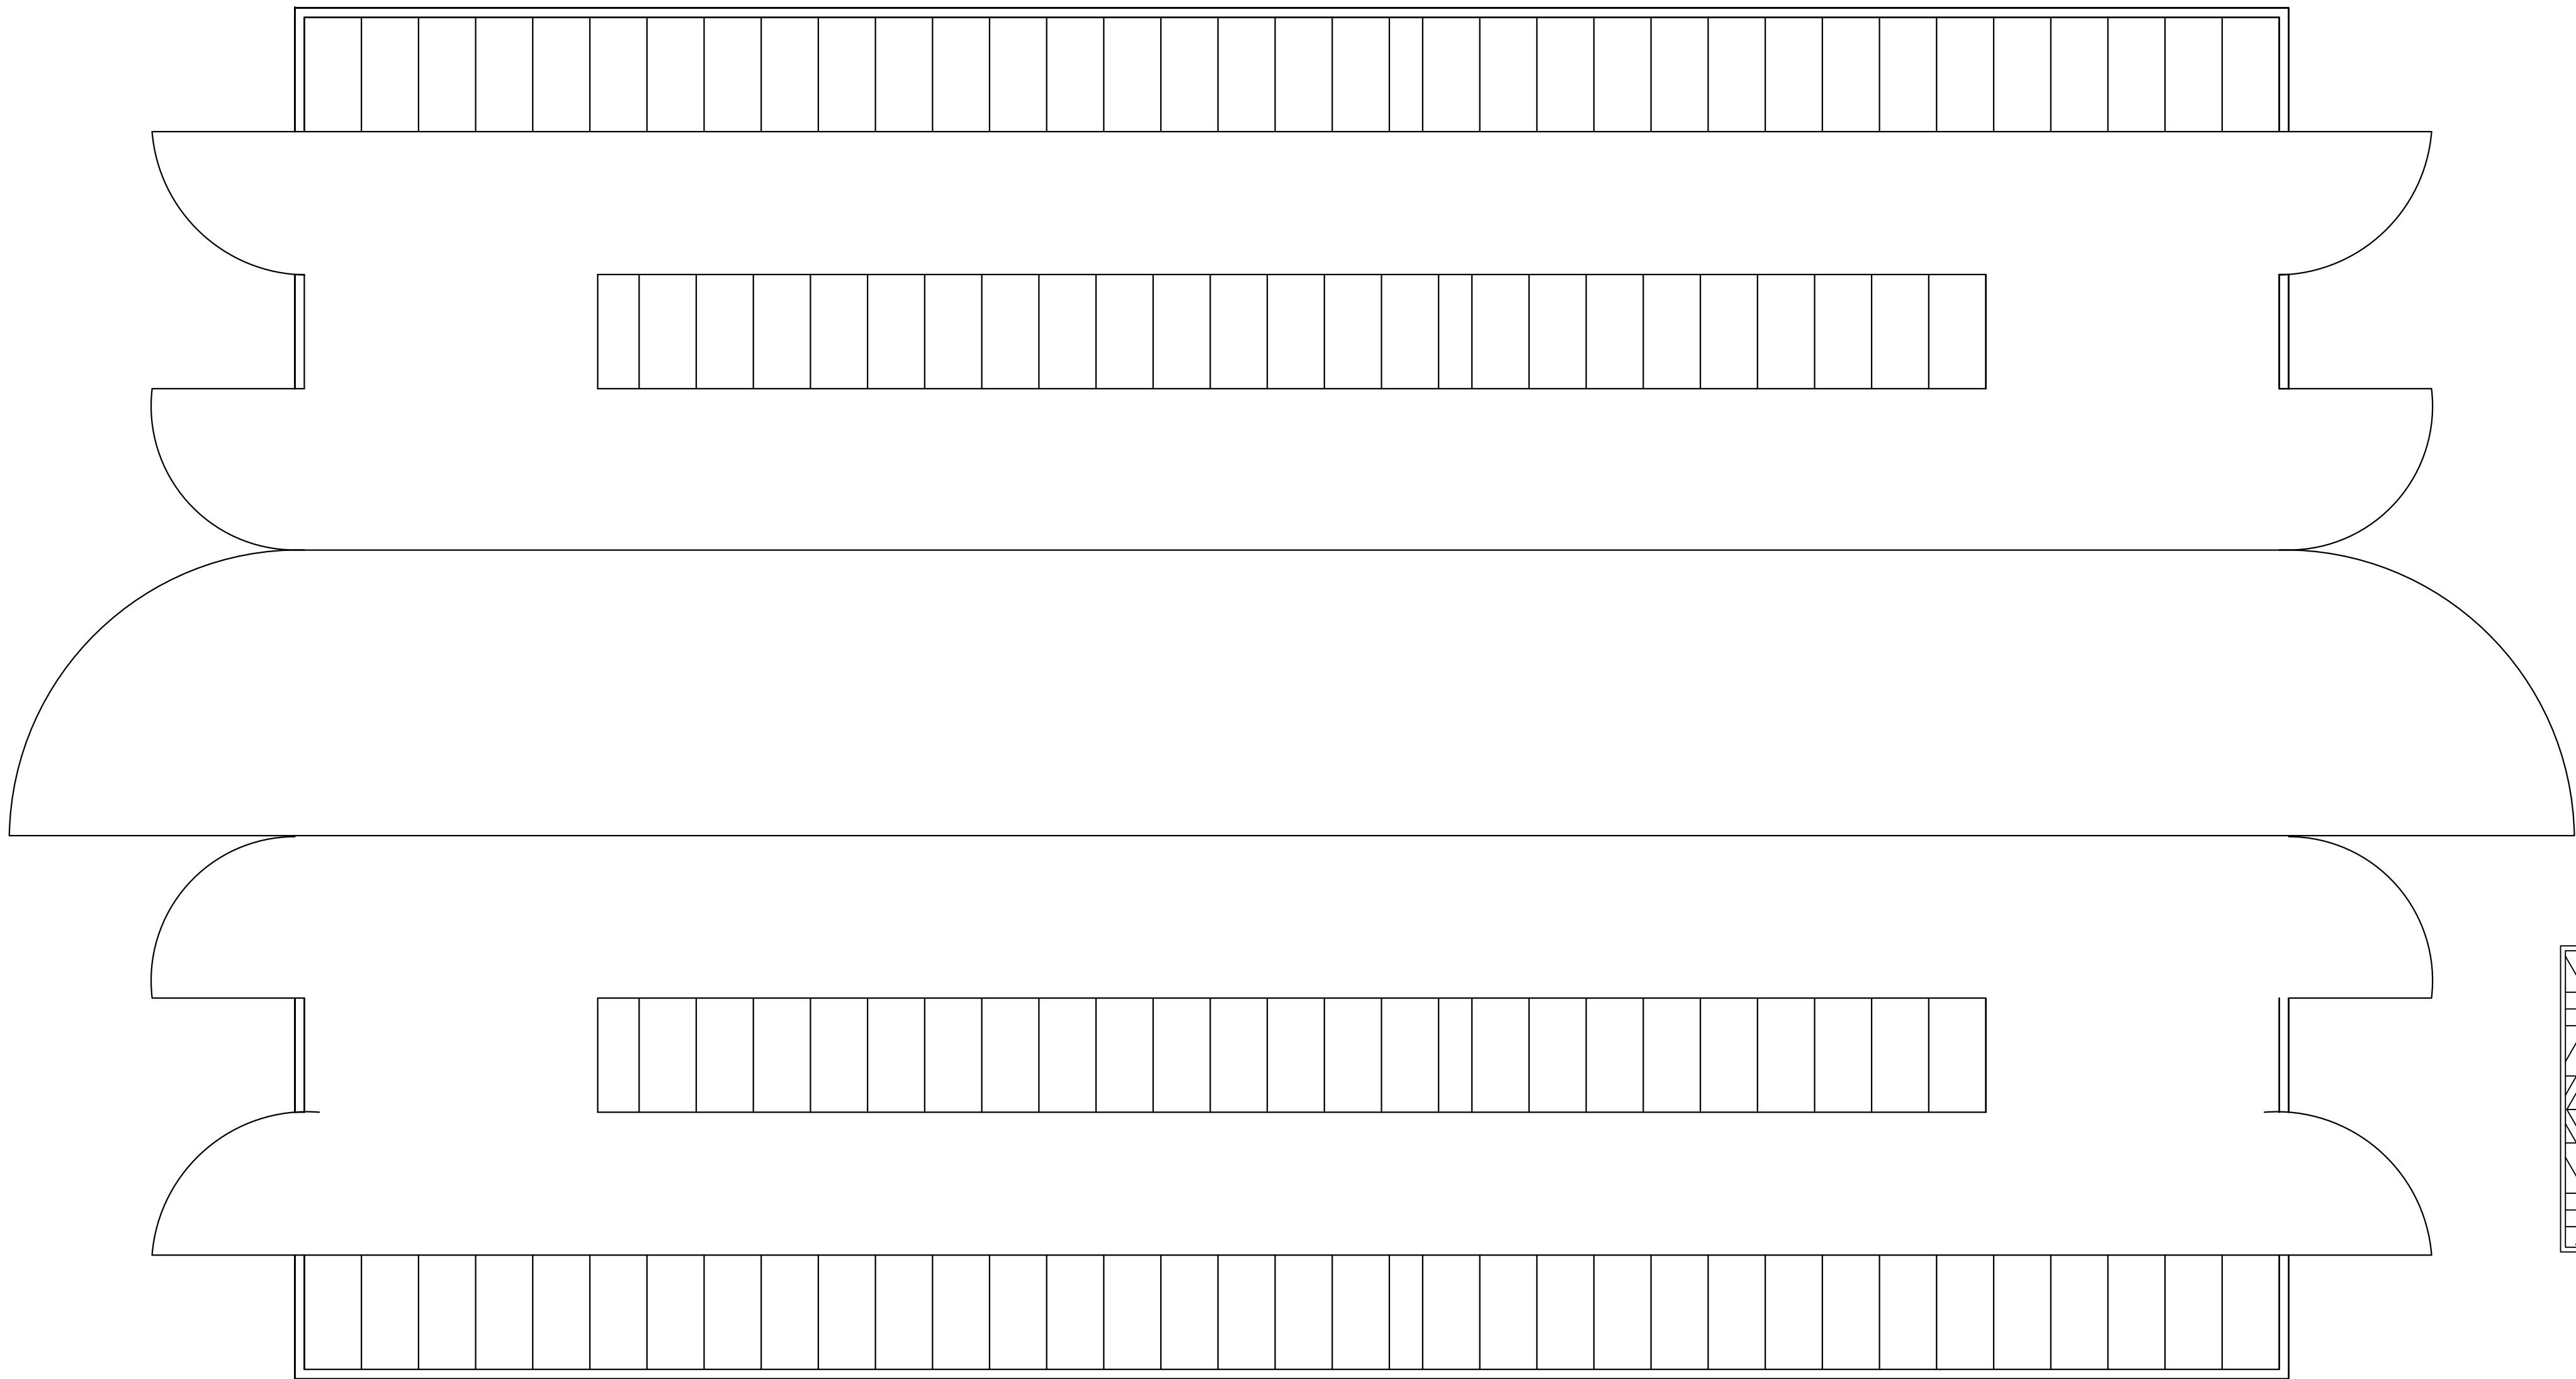

roof plan

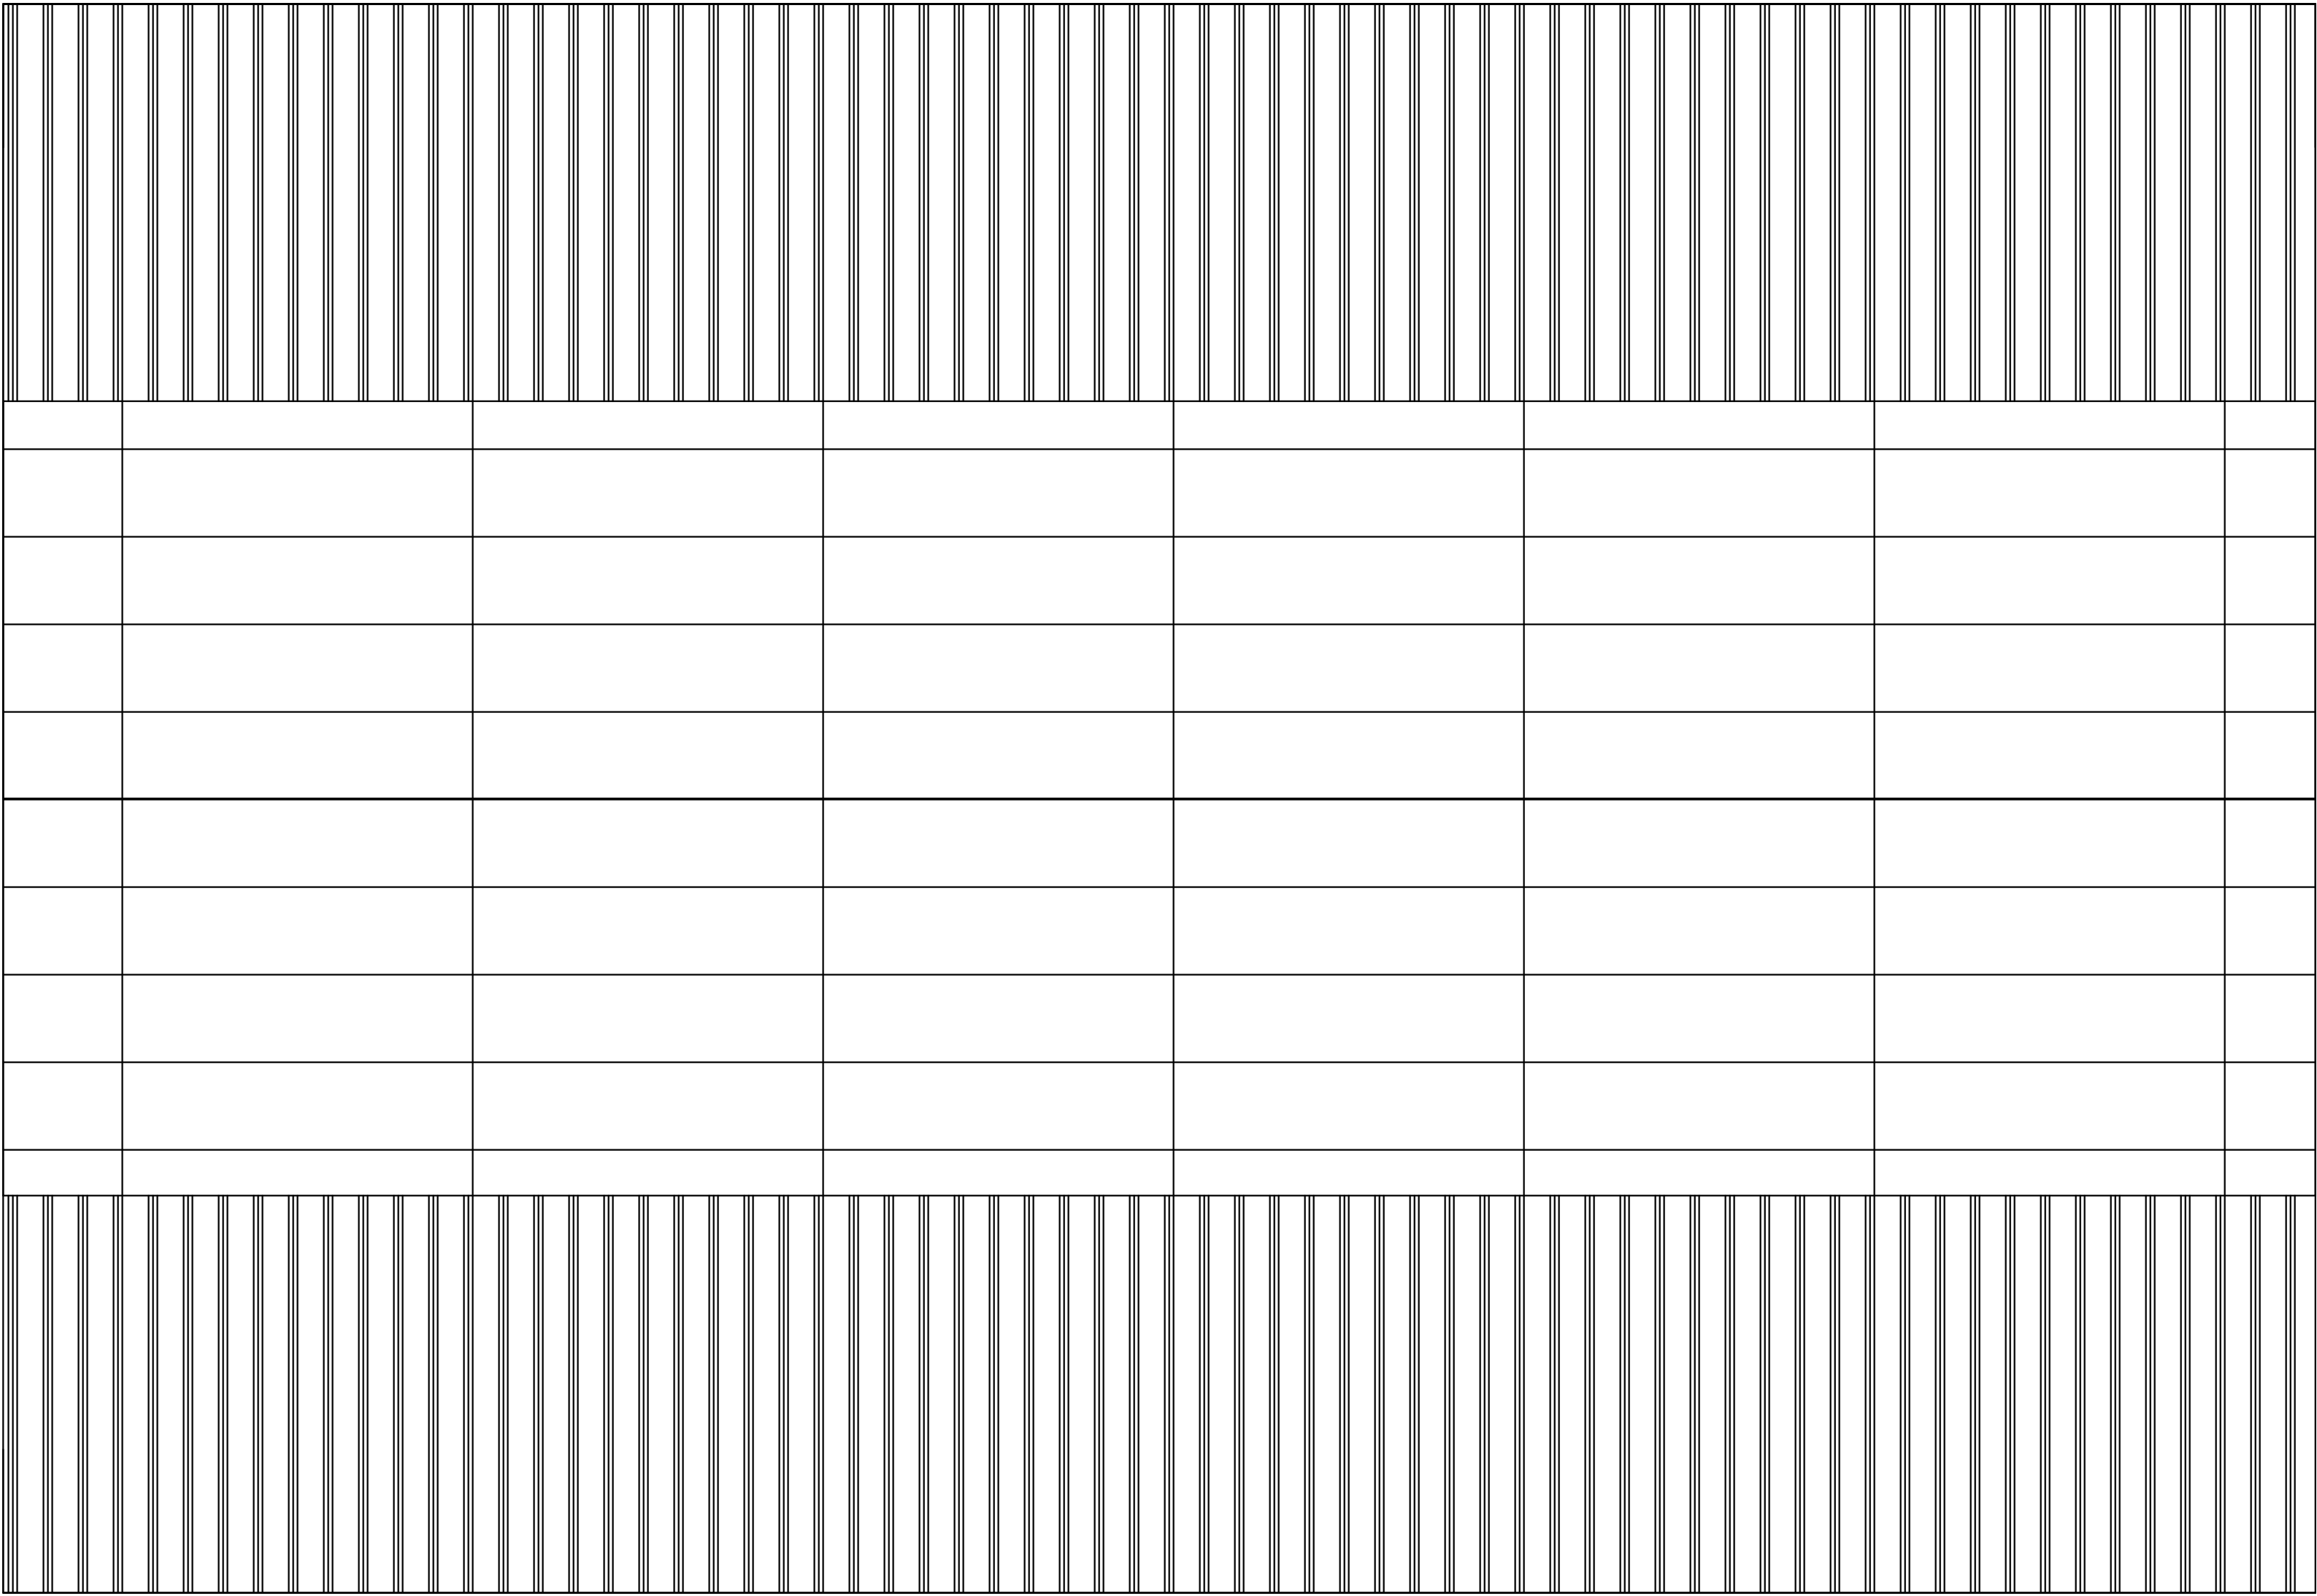

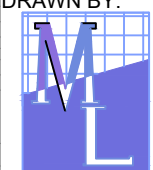	Planning Consultancy Ltd	CLIENT: MR R KEELING	DATE: 14TH MAY 2025
	Office A, Bradley Hill Farm, Caughton-on-Brock, Preston PR3 0GA Telephone: 01995 640135 Mobile: 0751239087 e-mail: mel@mplanning.org	PROJECT: ELEVATIONS AND GROUND PLAN ONE REPLACEMENT AGRICULTURAL LIVESTOCK BUILDING (FORMER BUILDING PREVIOUSLY DEMOLISHED) RETROSPECTIVE	DWG NO: MLRK/6414A SCALE: 1:100 A0
	BLACKMOSS FARM, ELMRIDGE CHIPPING PR3 2NY		