




SOUTH FACING ELEVATION

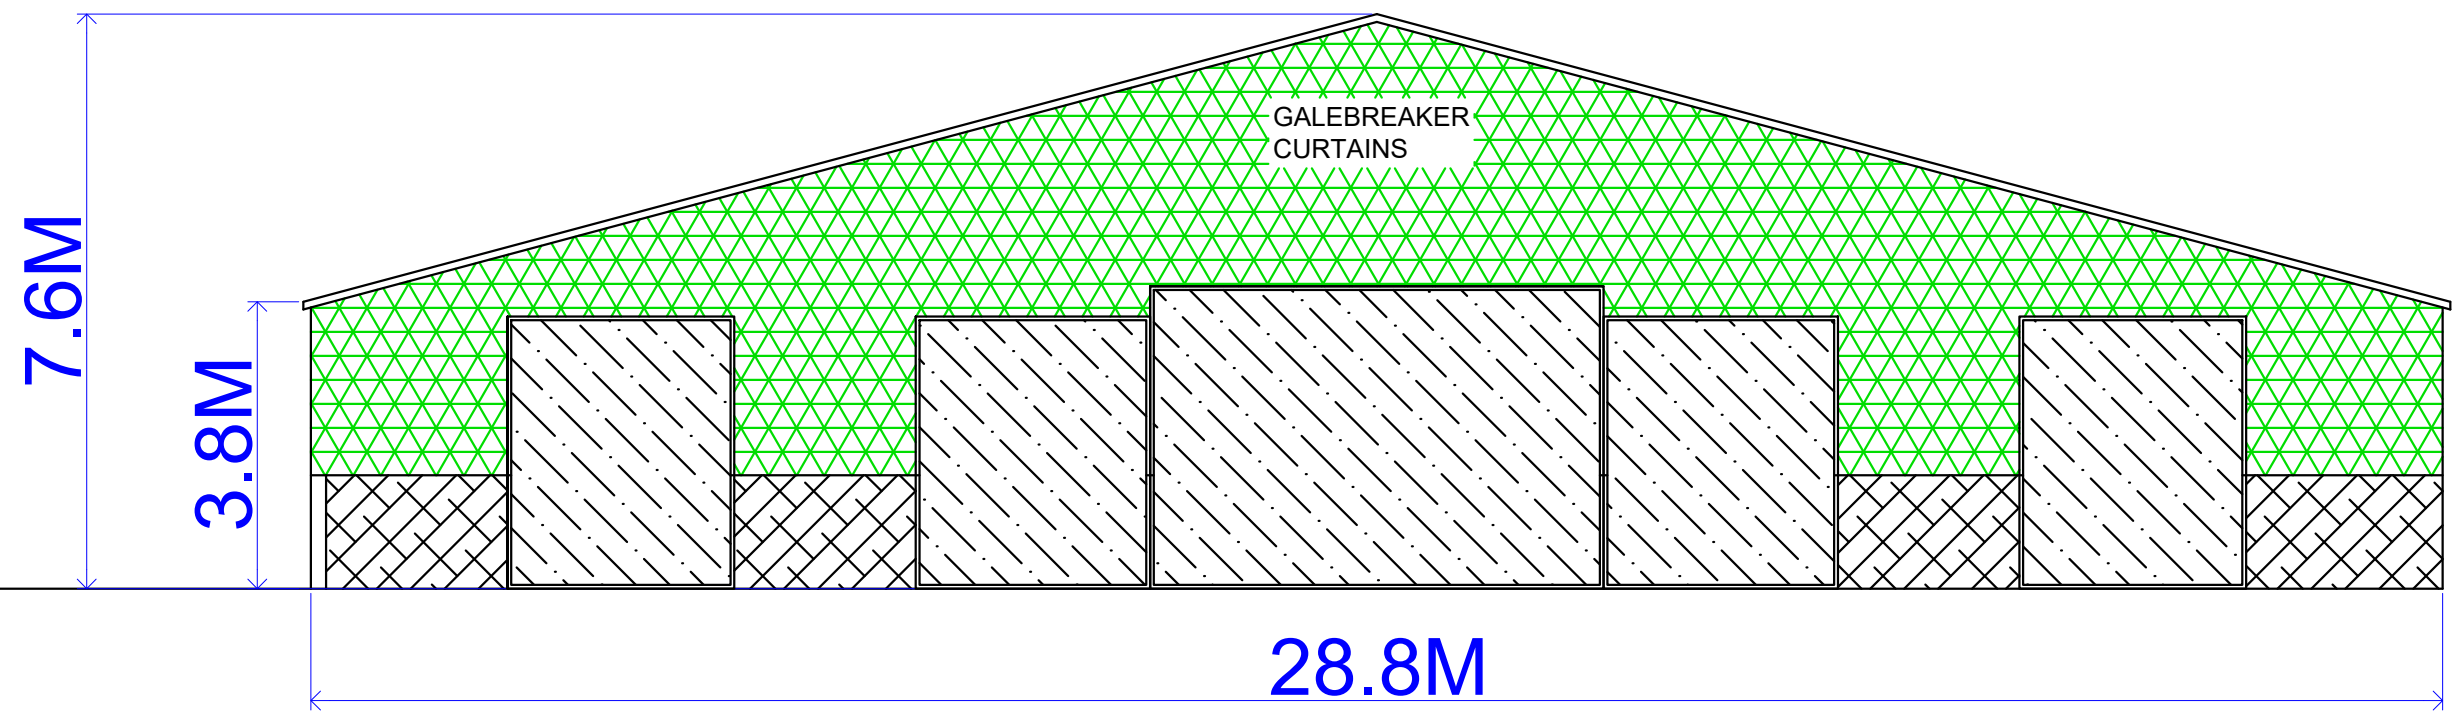

EAST FACING ELEVATION

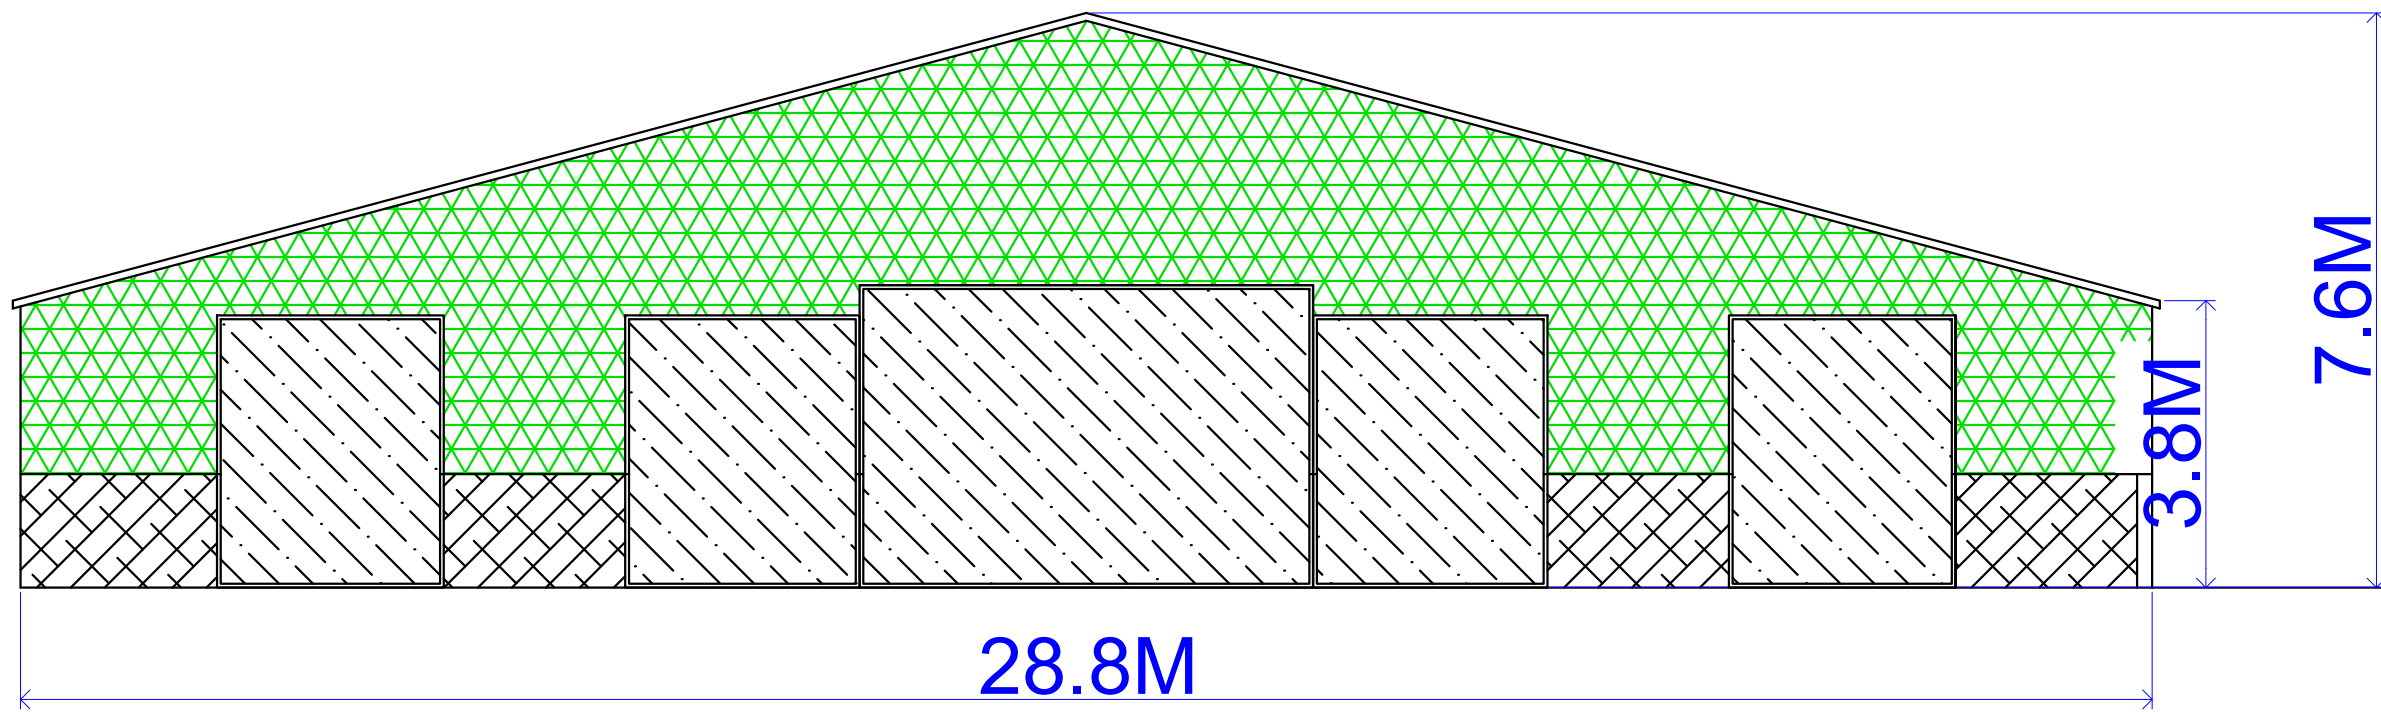



WEST FACING ELEVATION

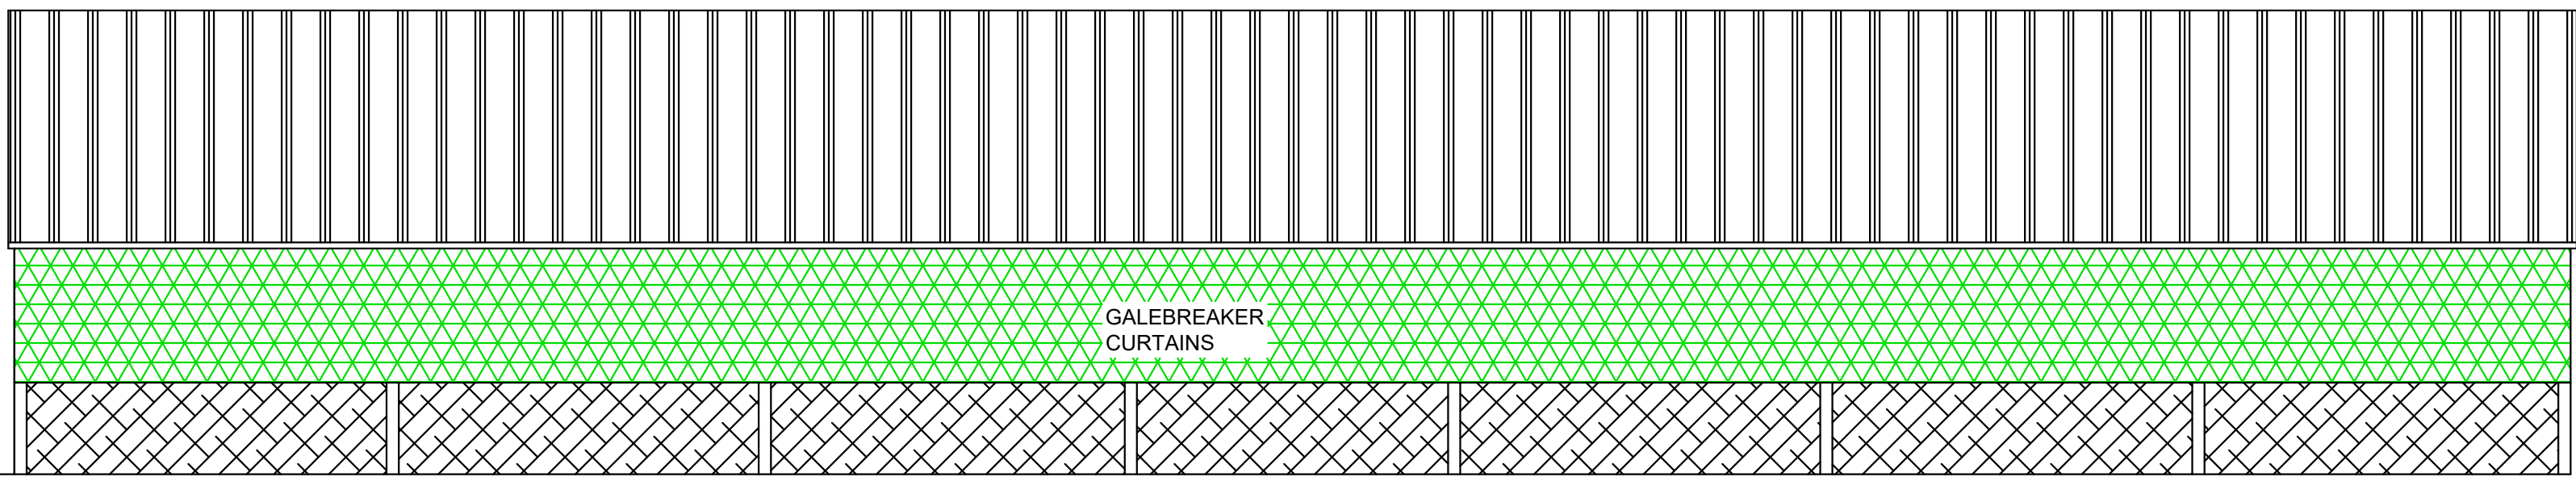

NORTH FACING ELEVATION

PLAN VIEW

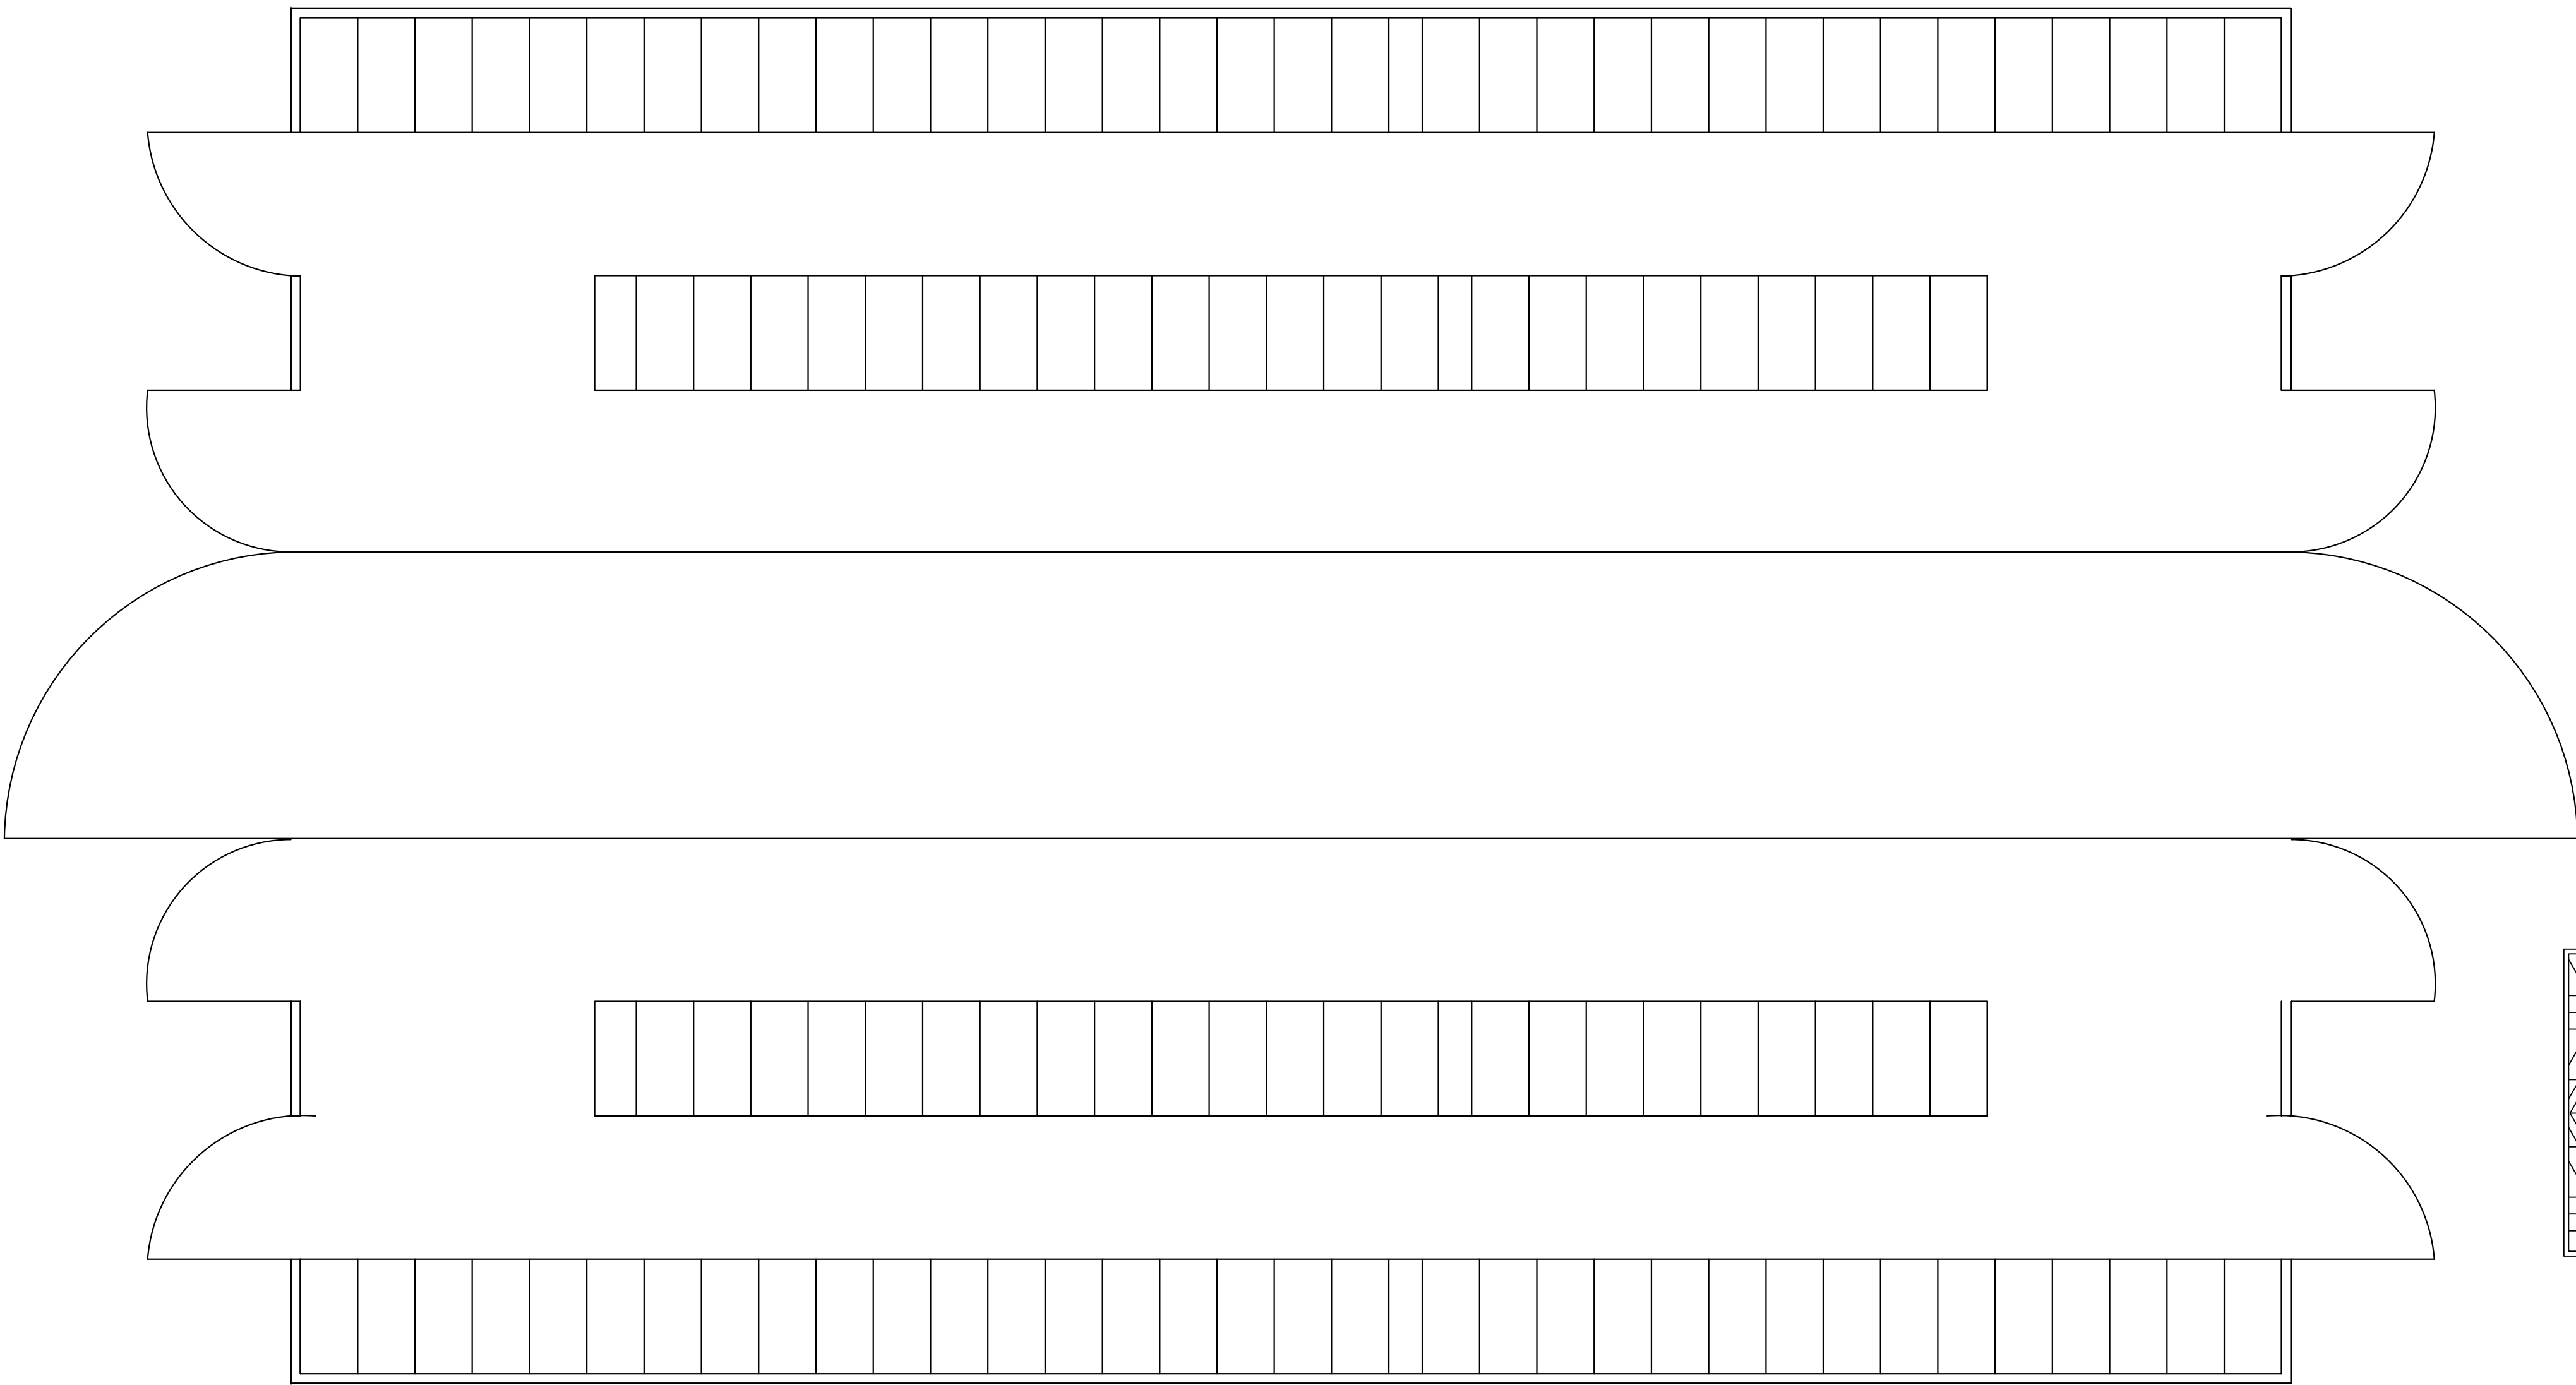

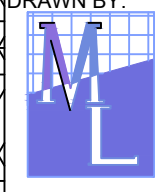DRAWN BY:  **Planning Consultancy Ltd**

Office A, Bradley Hill Farm,  
Cloughton-on-Brook,  
Cheshire PR3 0DA  
Telephone: 01965 640135  
Mobile: 07813266097  
e-mail: msl@mplanning.org

CLIENT: MR R KEELING

PROJECT: ELEVATIONS AND GROUND PLAN  
ONE REPLACEMENT AGRICULTURAL LIVESTOCK BUILDING  
(FORMER BUILDING PREVIOUSLY DEMOLISHED) RETROSPECTIVE

BLACKMOSS FARM, ELMRIDGE  
CHIPPING PR3 2NY

DATE: 14TH MAY 2025  
DWG NO: MLRK/6414A  
SCALE: 1:100  
A0

roof plan

