



first floor plan

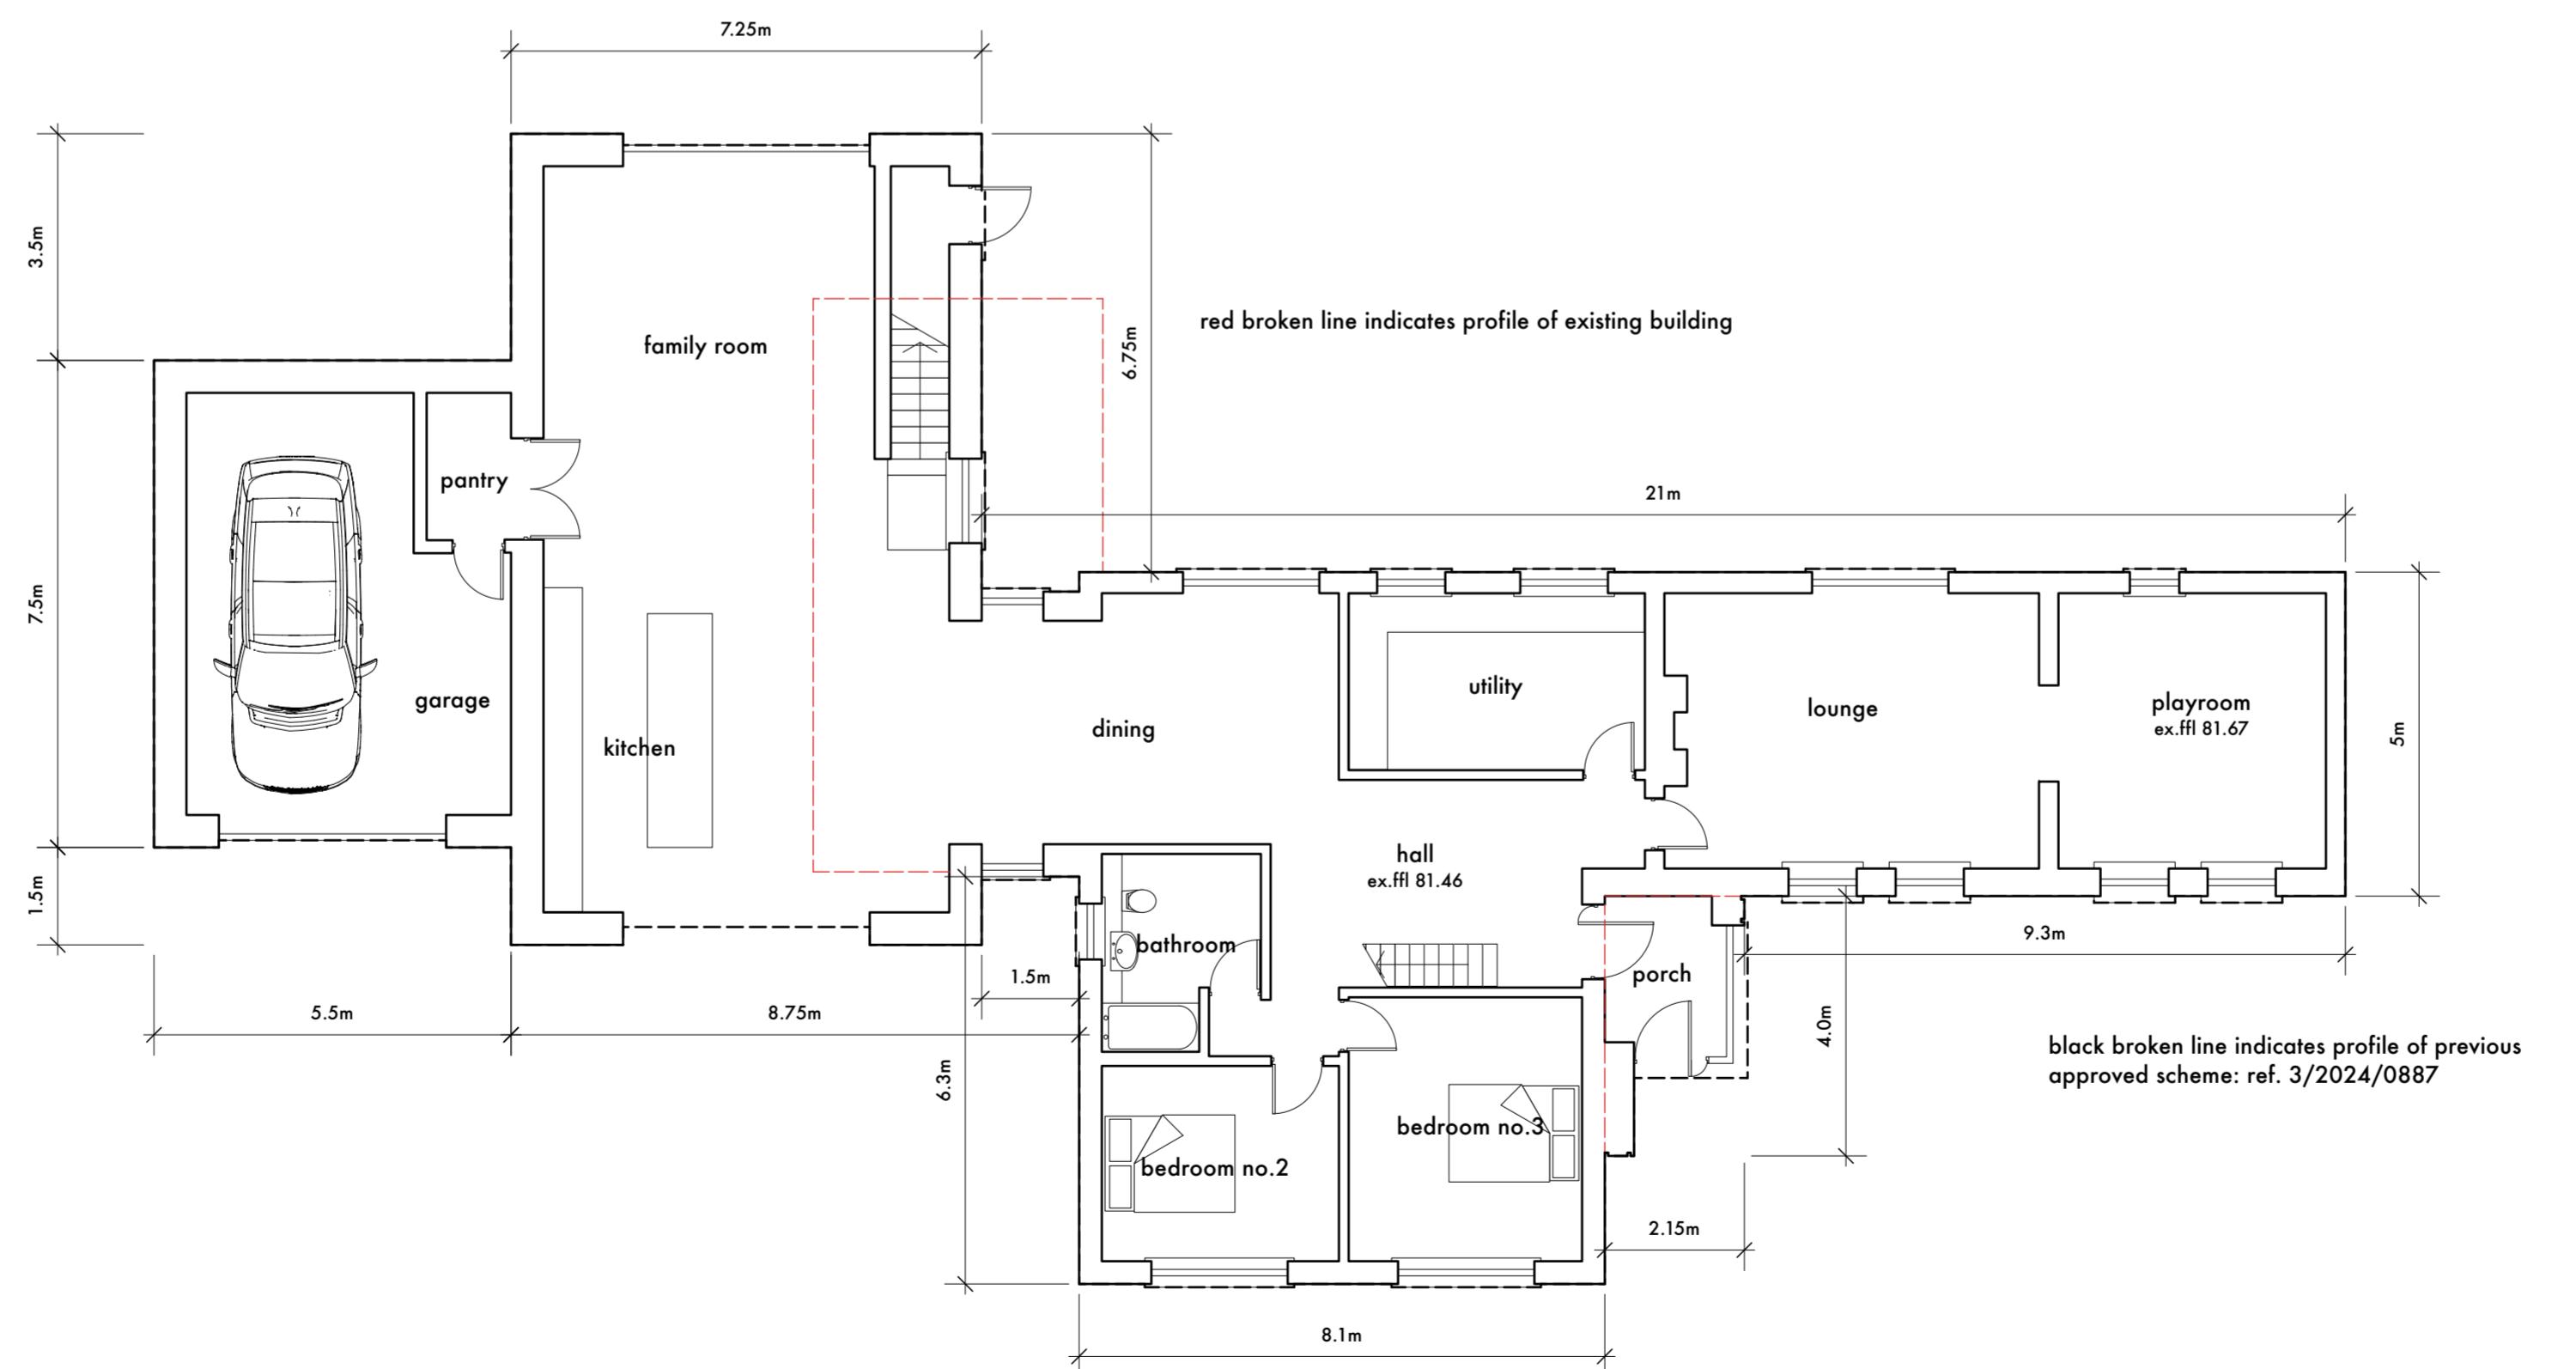

ground floor plan

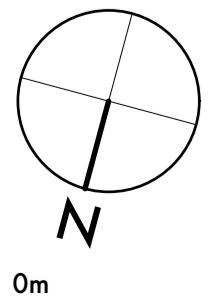

0m 10m scale

Stanton Andrews do not accept liability for any loss or degradation of information held in the drawing resulting from the translation from the original file format to any other file format or from the recipients reading of it in any other programme or on earlier version of the programme. Stanton Andrews accepts no liability for use of this drawing by parties other than the party for whom it was prepared or for purposes other than those for which it was prepared.

DWG issue: when this drawing is issued in DWG format it is an uncontrolled version provided to enable the recipient to prepare its own controlled version for which it is solely responsible. It is based on background information current at the time of issue. Stanton Andrews accepts no liability for any alterations to, additions to or discrepancies arising out of changes to such background information which occur after it has been issued by Stanton Andrews.

This drawing must be printed in colour, if this text is not RED the drawing must be reprinted.

Do not scale, use figured dimensions only. All dimensions to be checked on site. This drawing should be printed and read at original size, or stored in tile block. Stanton Andrews accept no liability for any loss or degradation of information held in the drawing or resulting from the translation from the original file format to any other file format or from the recipients reading of it in any other programme. Stanton Andrews accepts no liability for use of this drawing by parties other than those for which it was prepared.

Drawing is to be read in conjunction with all relevant consultants and specialists drawings. As existing' drawings based on information provided by others - no measured survey of the property has been undertaken by the architect.

The drawing is subject to copyright.

revision date note
A 16.05.2025 issued for planning

SA stanton andrews
architects

44 york street clitheroe BB7 2DL
t. 01200 444490 e. mail@stantonandrews.co.uk w. stantonandrews.co.uk

project number
buckley dene 25.16
name
proposed floor plans
scale date status
1 to 100 @ A1 may 2025 planning application
drawing number
PL.02



Chartered Practice