


**PROPOSED REAR ELEVATION**  
SCALE - 1:50 @ A1




**PROPOSED FRONT ELEVATION**  
SCALE - 1:50 @ A1



**PROPOSED SIDE ELEVATION**  
SCALE - 1:50 @ A1

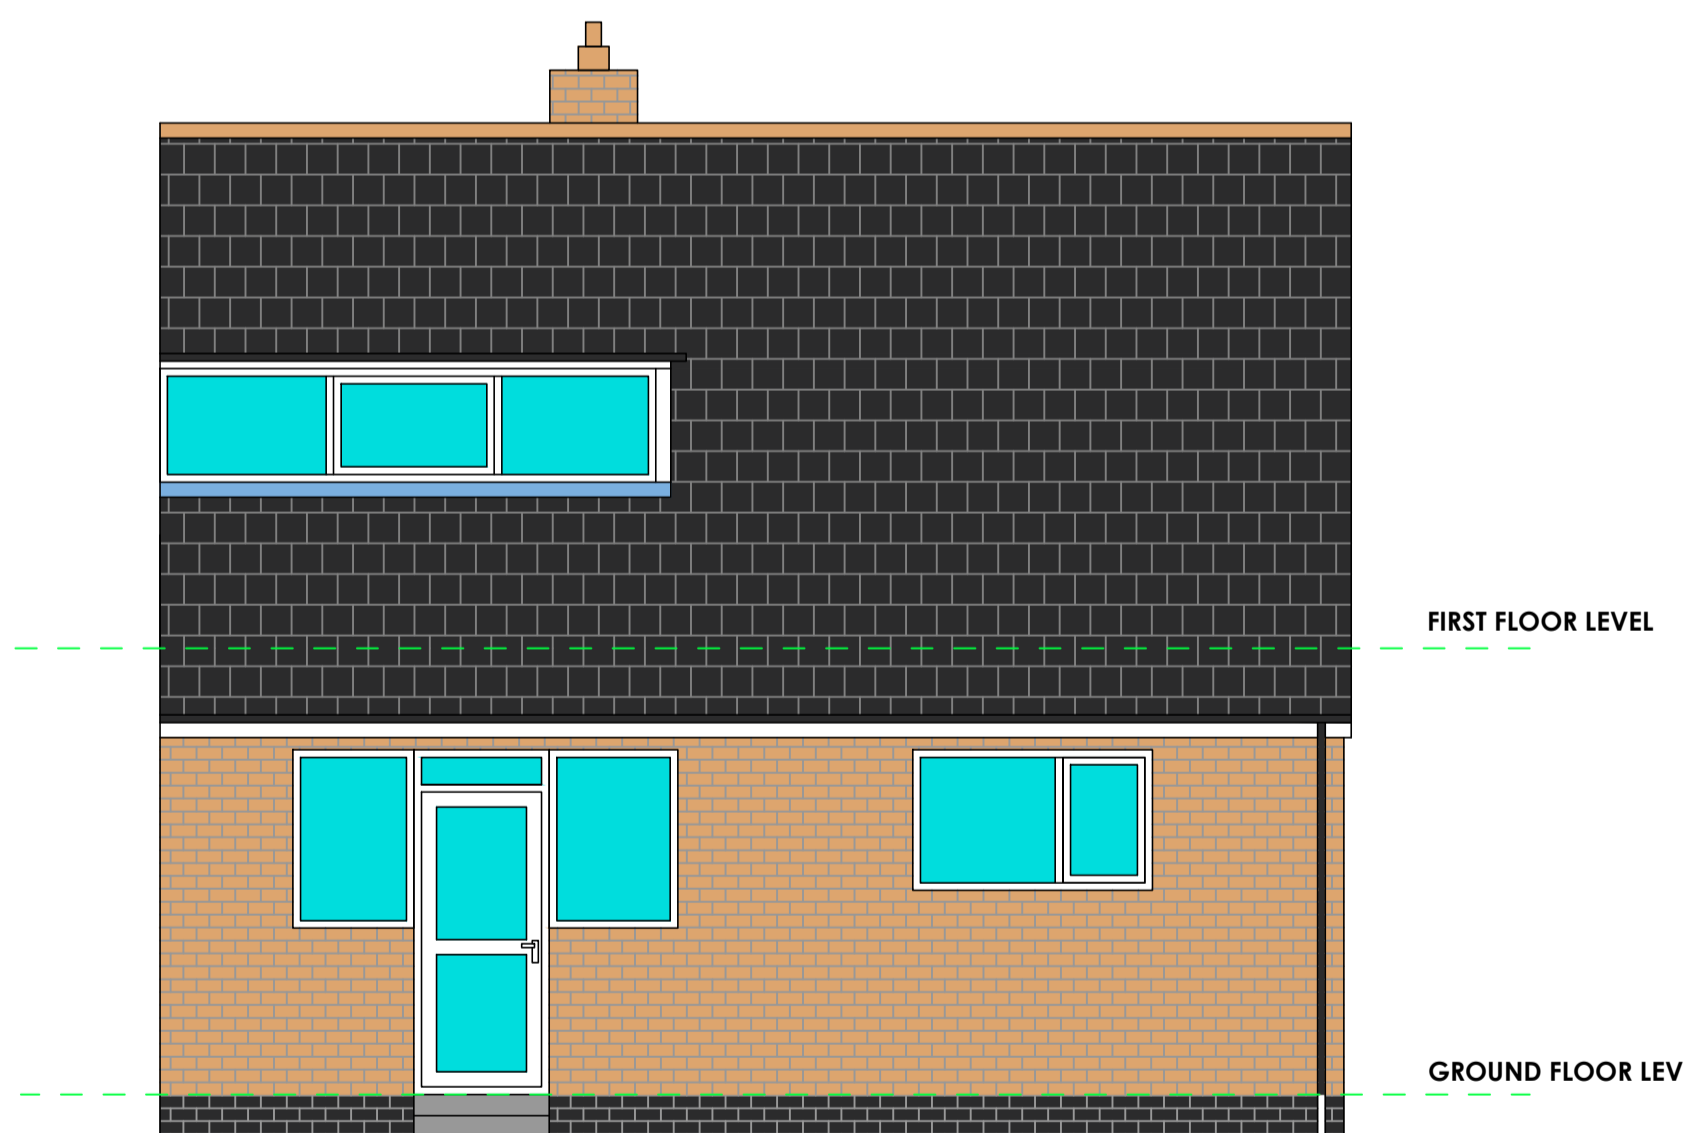

**EXISTING REAR ELEVATION**  
SCALE - 1:50 @ A1

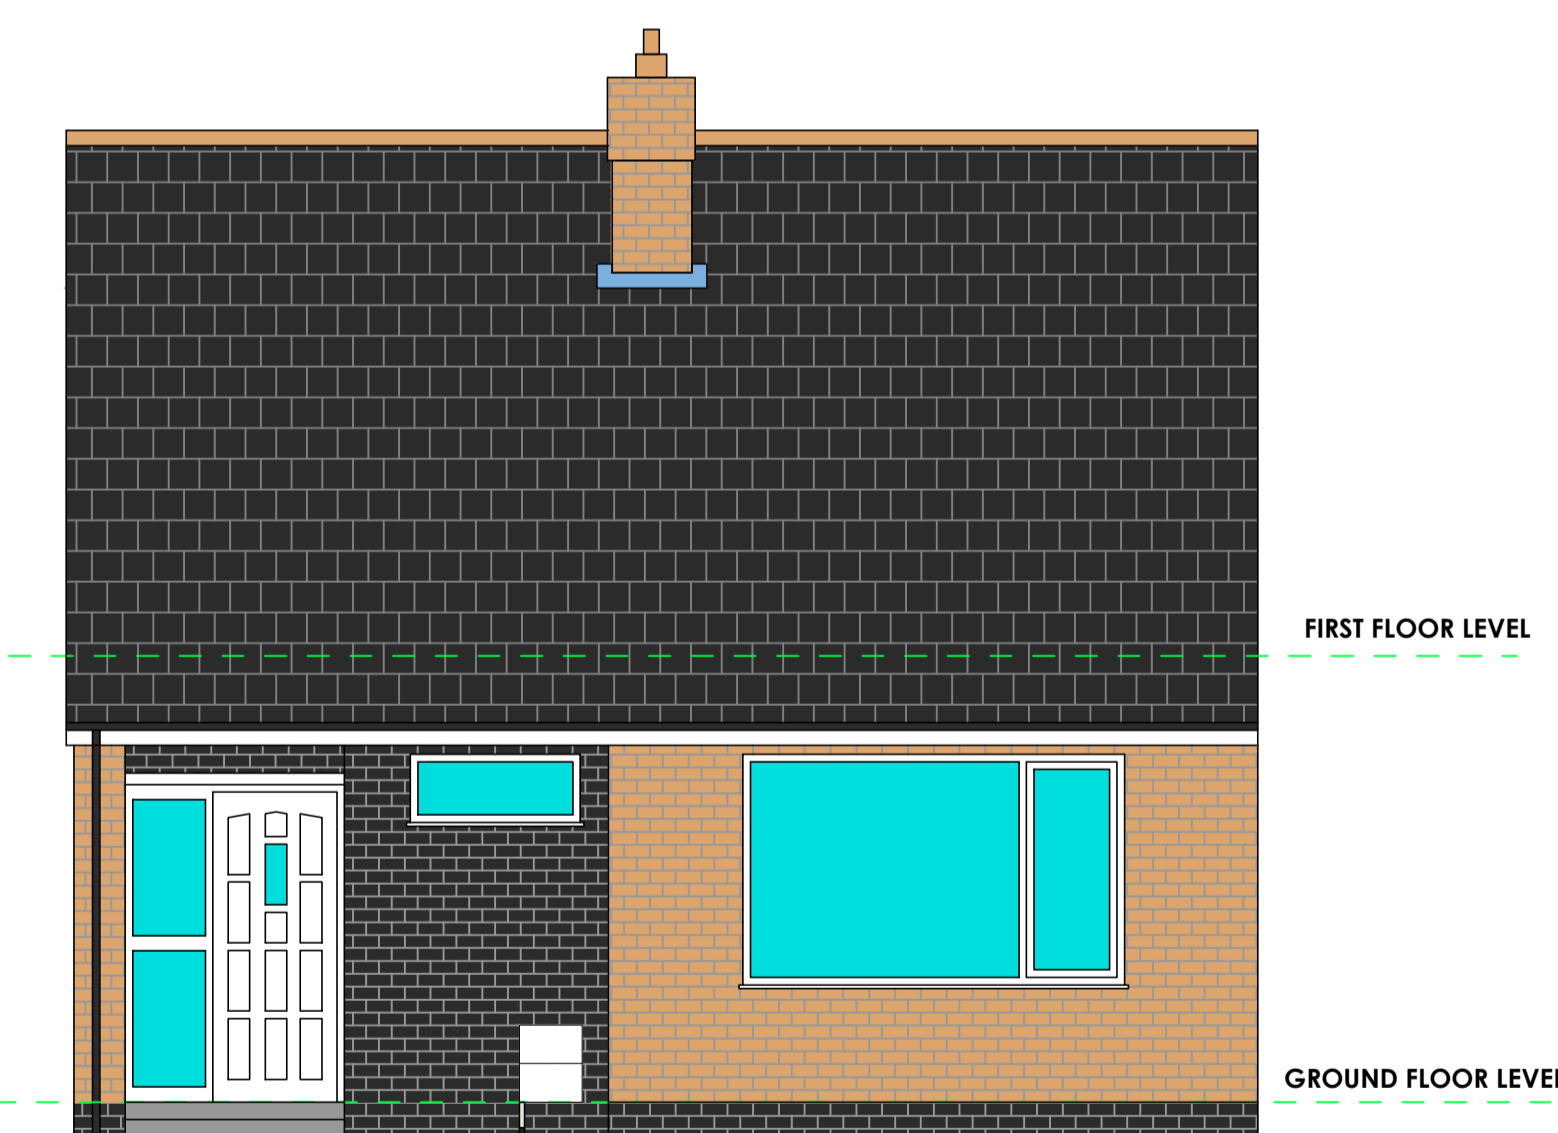


**EXISTING FRONT ELEVATION**  
SCALE - 1:50 @ A1



**EXISTING SIDE ELEVATION**  
SCALE - 1:50 @ A1

Address  
**1 EASTFIELD DRIVE  
WEST BRADFORD**

drawing title  
**EXISTING AND PROPOSED  
ELEVATIONS**  
drawn by  
JL  
date  
14/05/25  
scale  
1:50 @ A1  
Drawing no.  
2025/HH02  
revision  
B

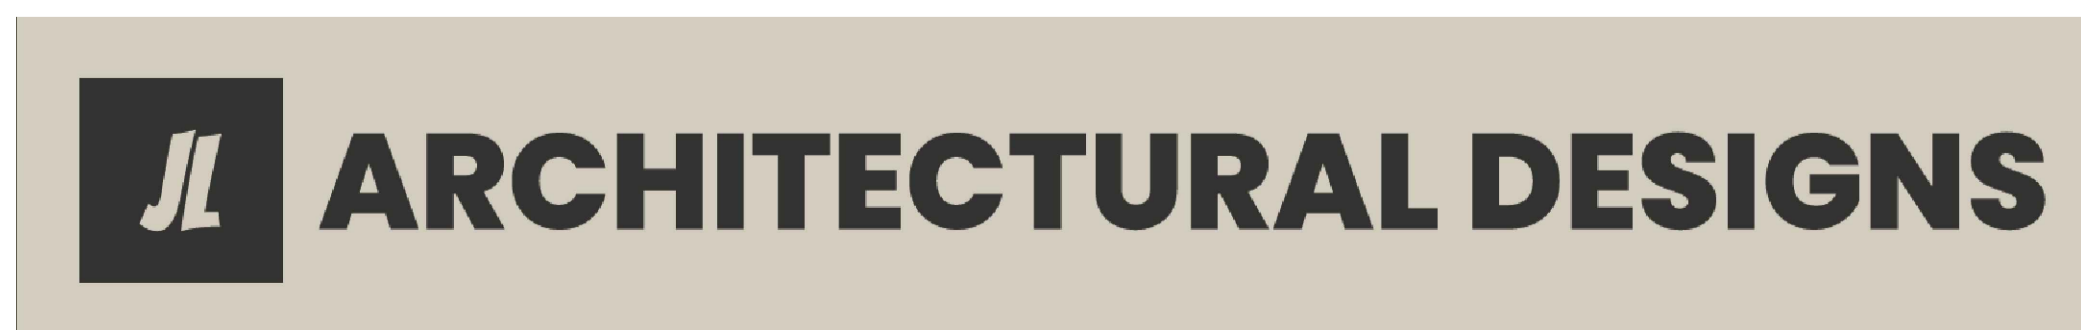

rev	date	description
B	17-07-25	Front dormer reduced
A	28-05-25	Rear extension planning reference shown