




**EXISTING GROUND FLOOR PLAN**  
SCALE - 1:50 @ A1

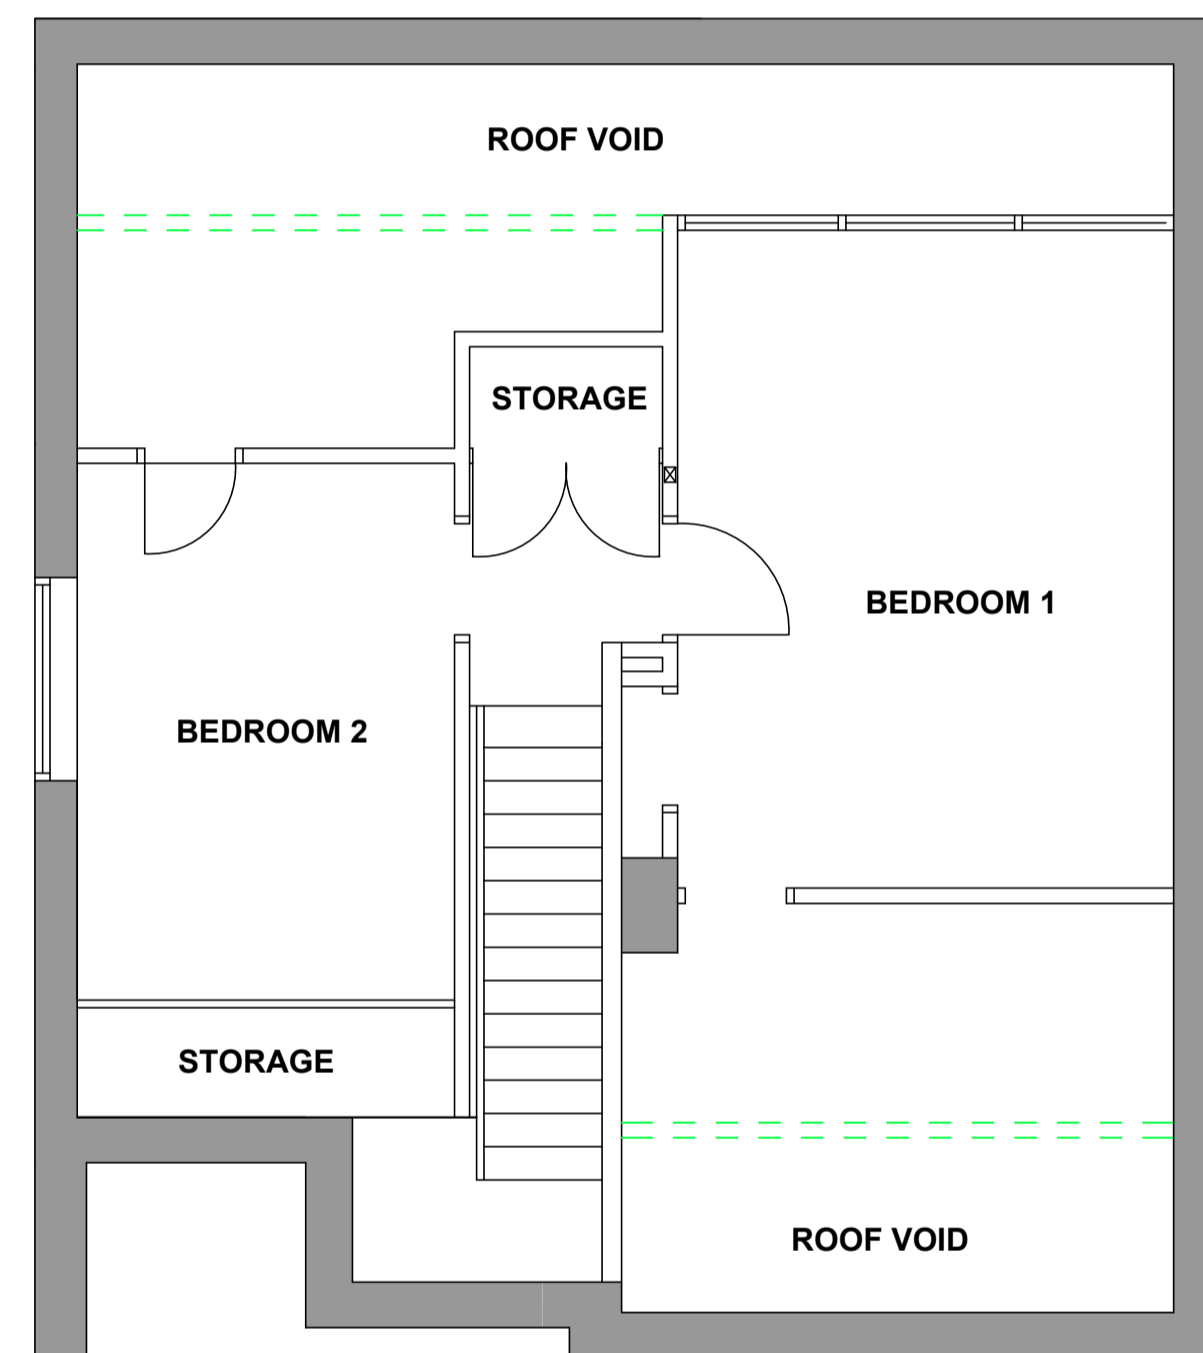

**EXISTING FIRST FLOOR PLAN**  
SCALE - 1:50 @ A1

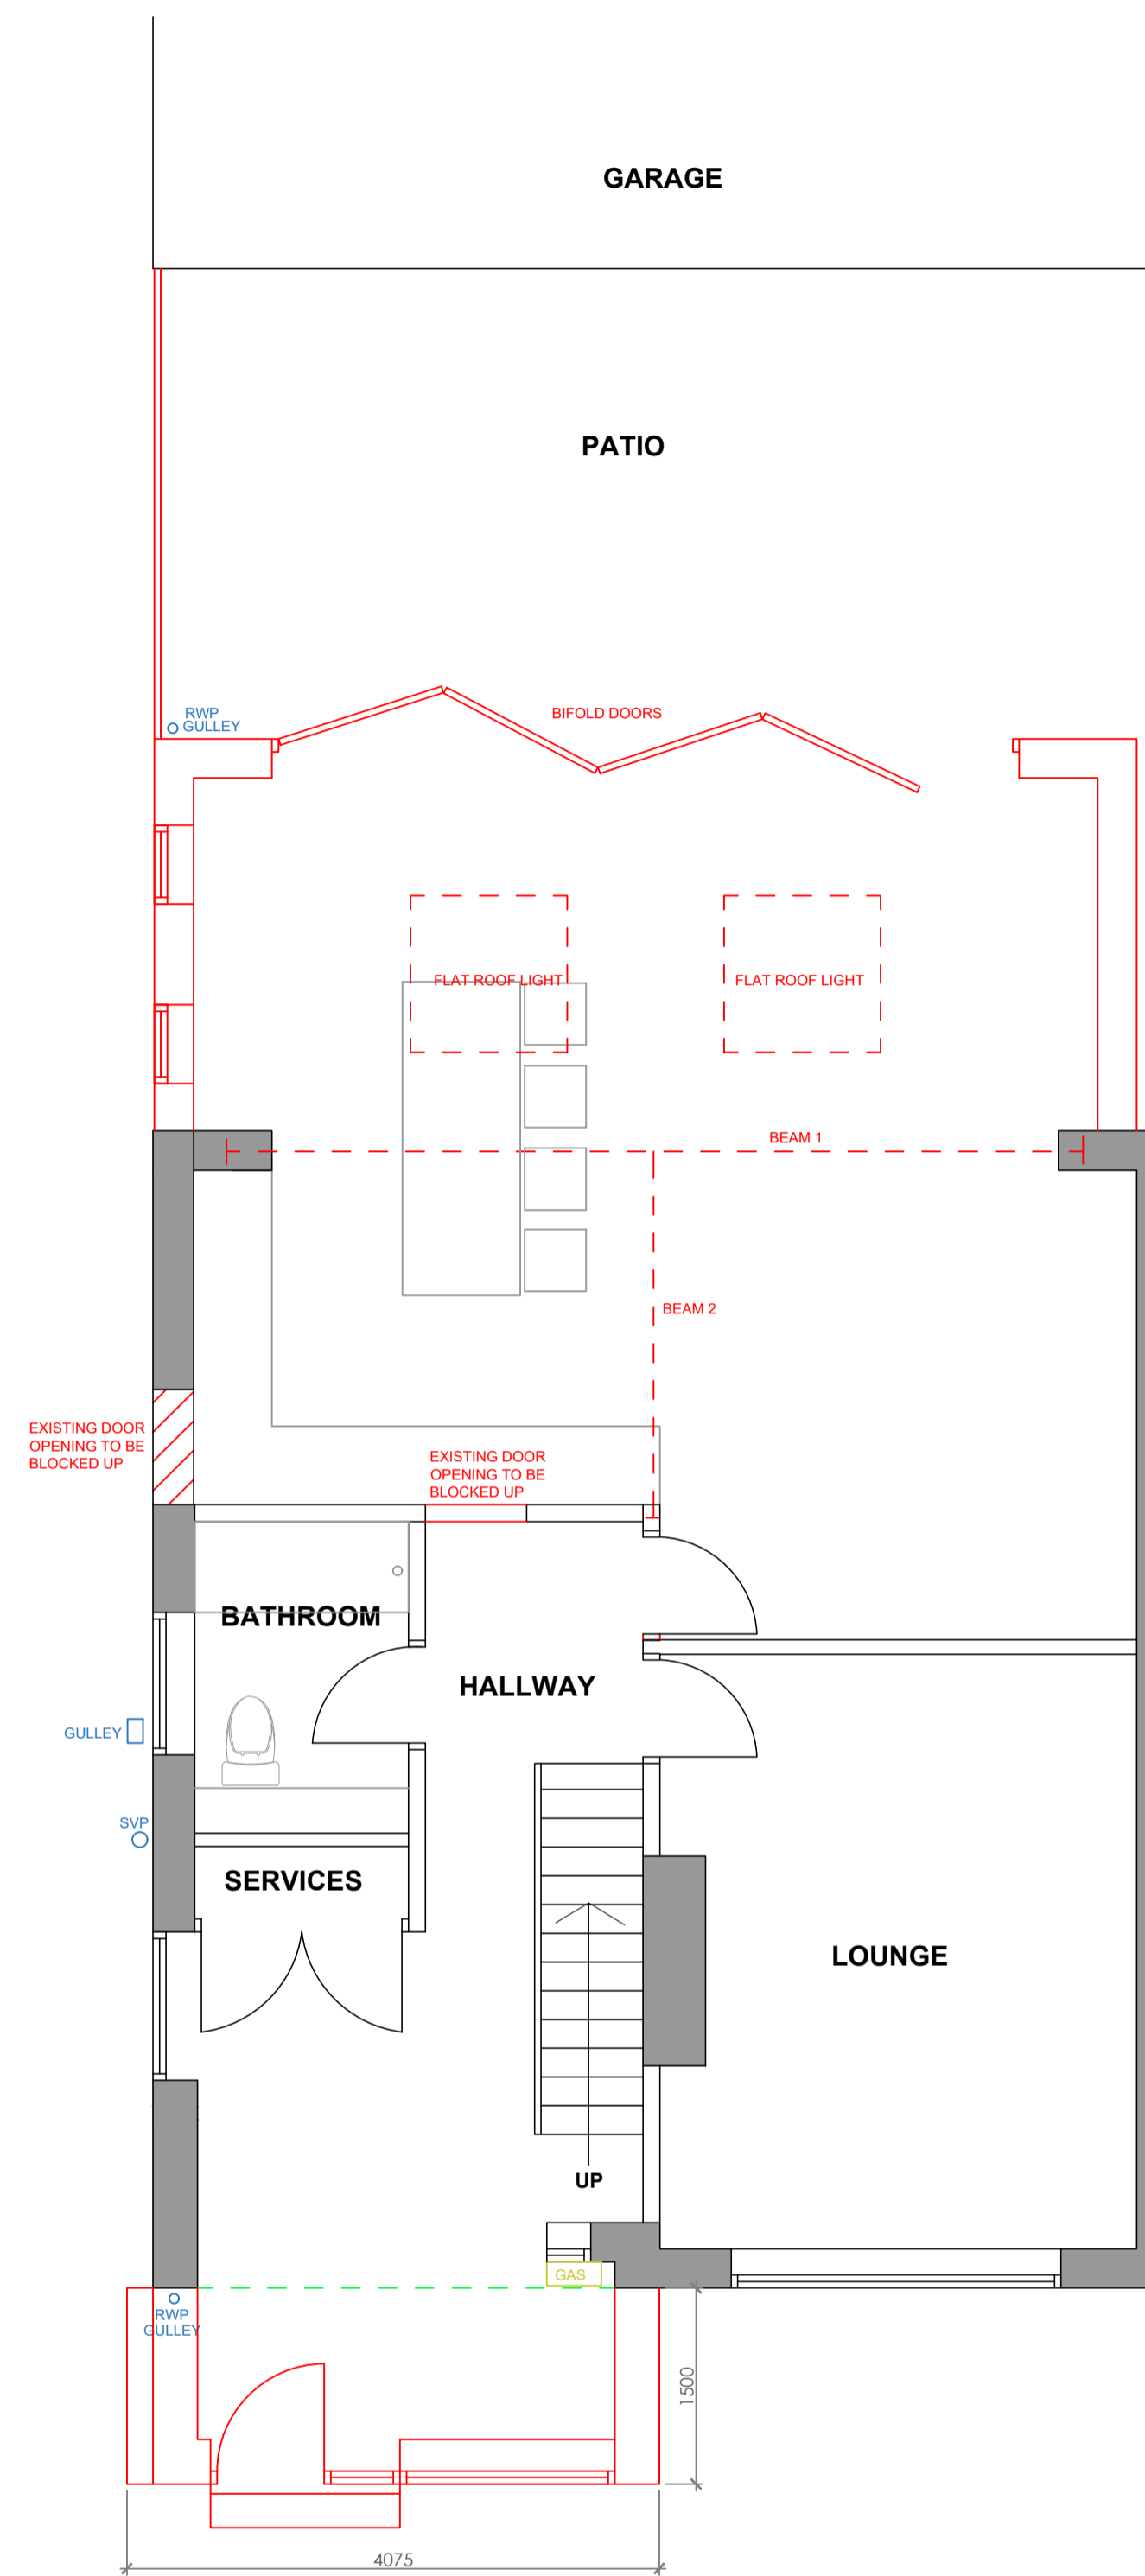


**PROPOSED GROUND FLOOR PLAN**  
SCALE - 1:50 @ A1

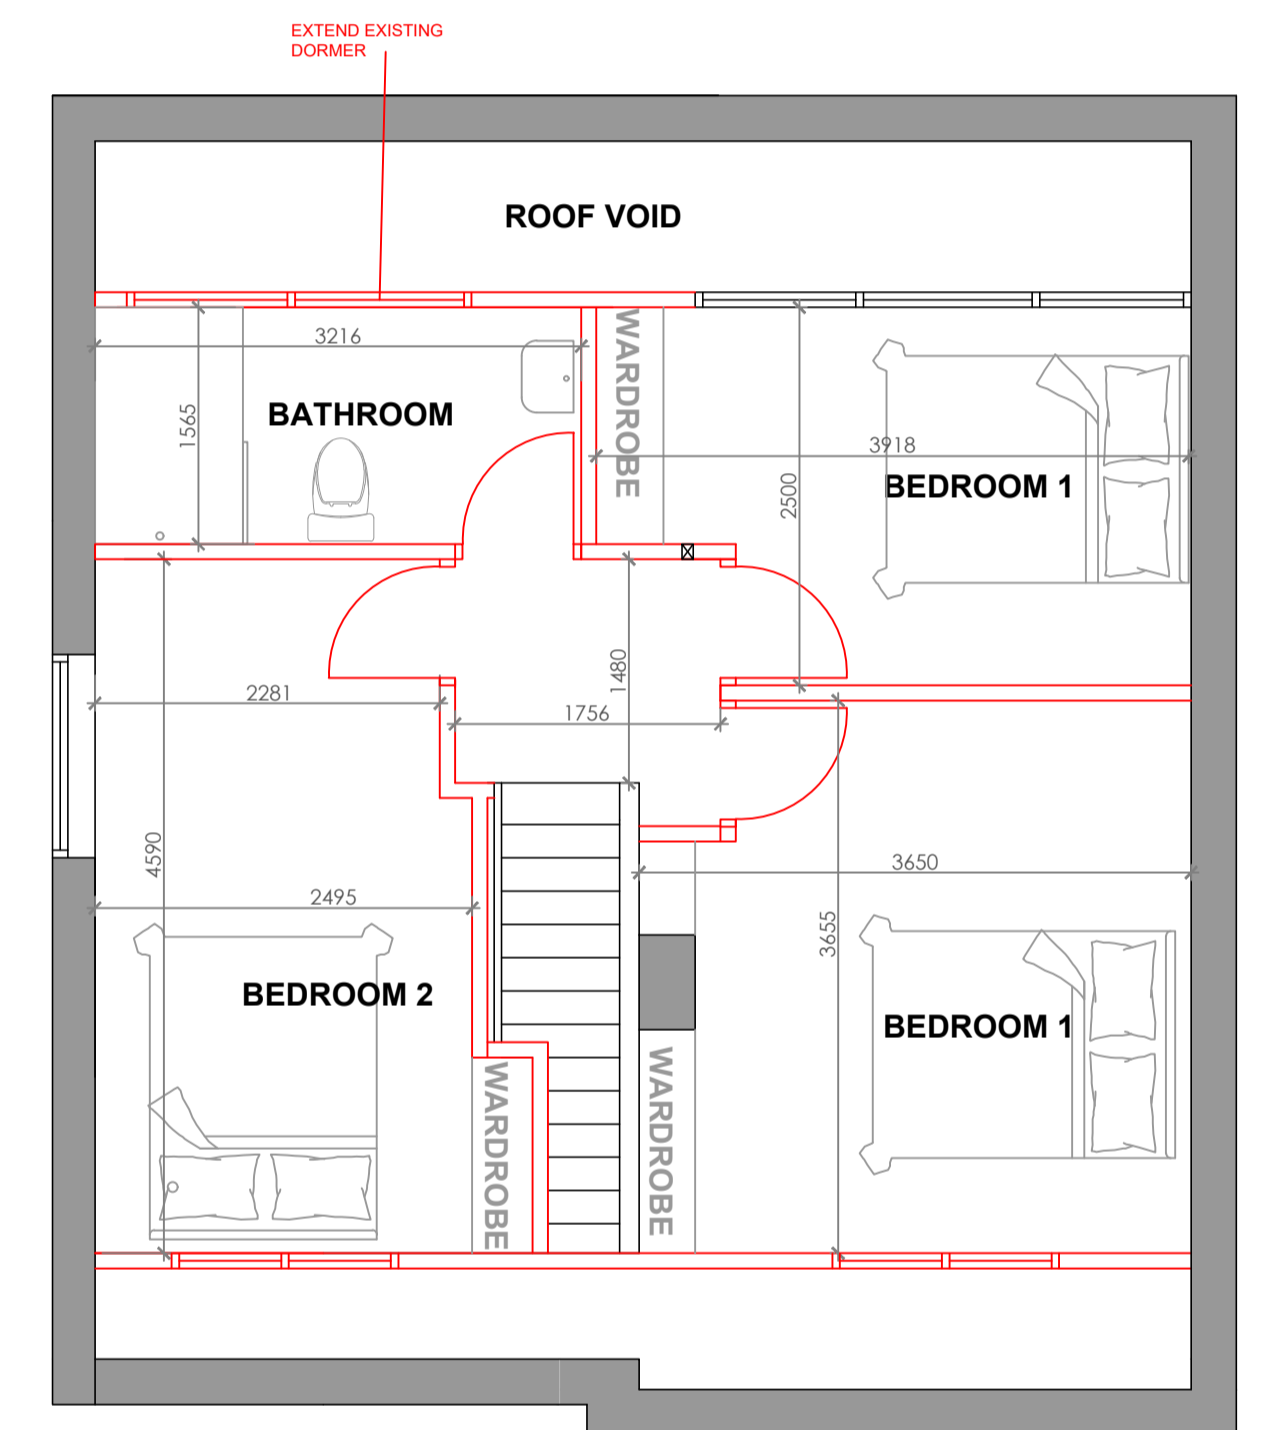

**PROPOSED FIRST FLOOR PLAN**  
SCALE - 1:50 @ A1

Address  
**1 EASTFIELD DRIVE  
WEST BRADFORD**

drawing title <b>EXISTING AND PROPOSED GROUND AND FIRST FLOOR PLANS</b>		
drawn by JL	date 14/05/25	
scale 1:50 @ A1	Drawing no. 2025/HH01	revision B

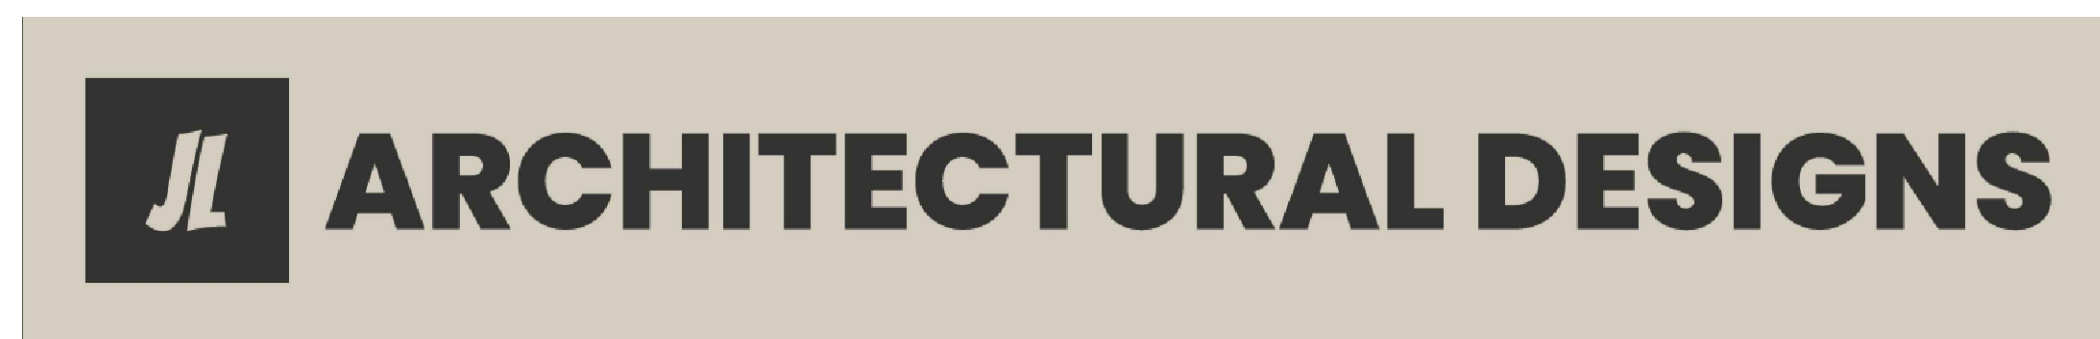

rev	date	description
B	17-07-25	Front dormer reduced
A	28-05-25	Rear extension planning reference shown

LINE TYPE KEY	
	DENOTES ELEMENTS TO BE DEMOLISHED
	DENOTES ASSUMED DRAINAGE RUN
	DENOTES HIGH LEVEL ELEMENTS
	DENOTES NEW ELEMENTS