




EXISTING GROUND FLOOR PLAN
SCALE - 1:50 @ A1

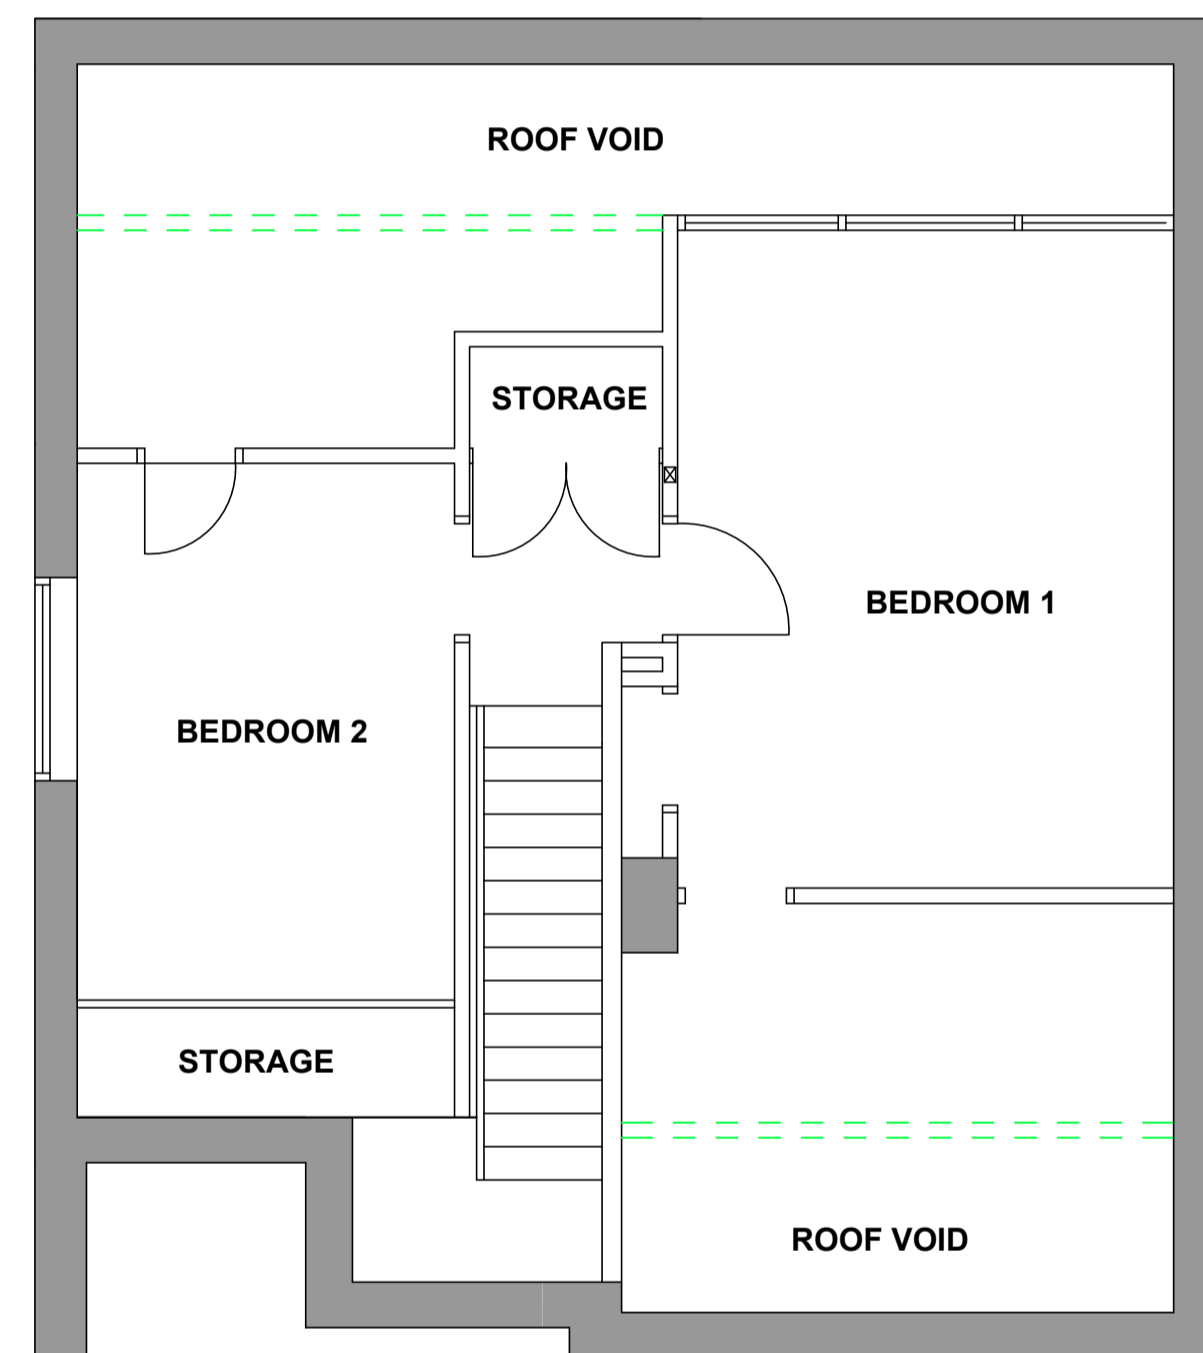

EXISTING FIRST FLOOR PLAN
SCALE - 1:50 @ A1

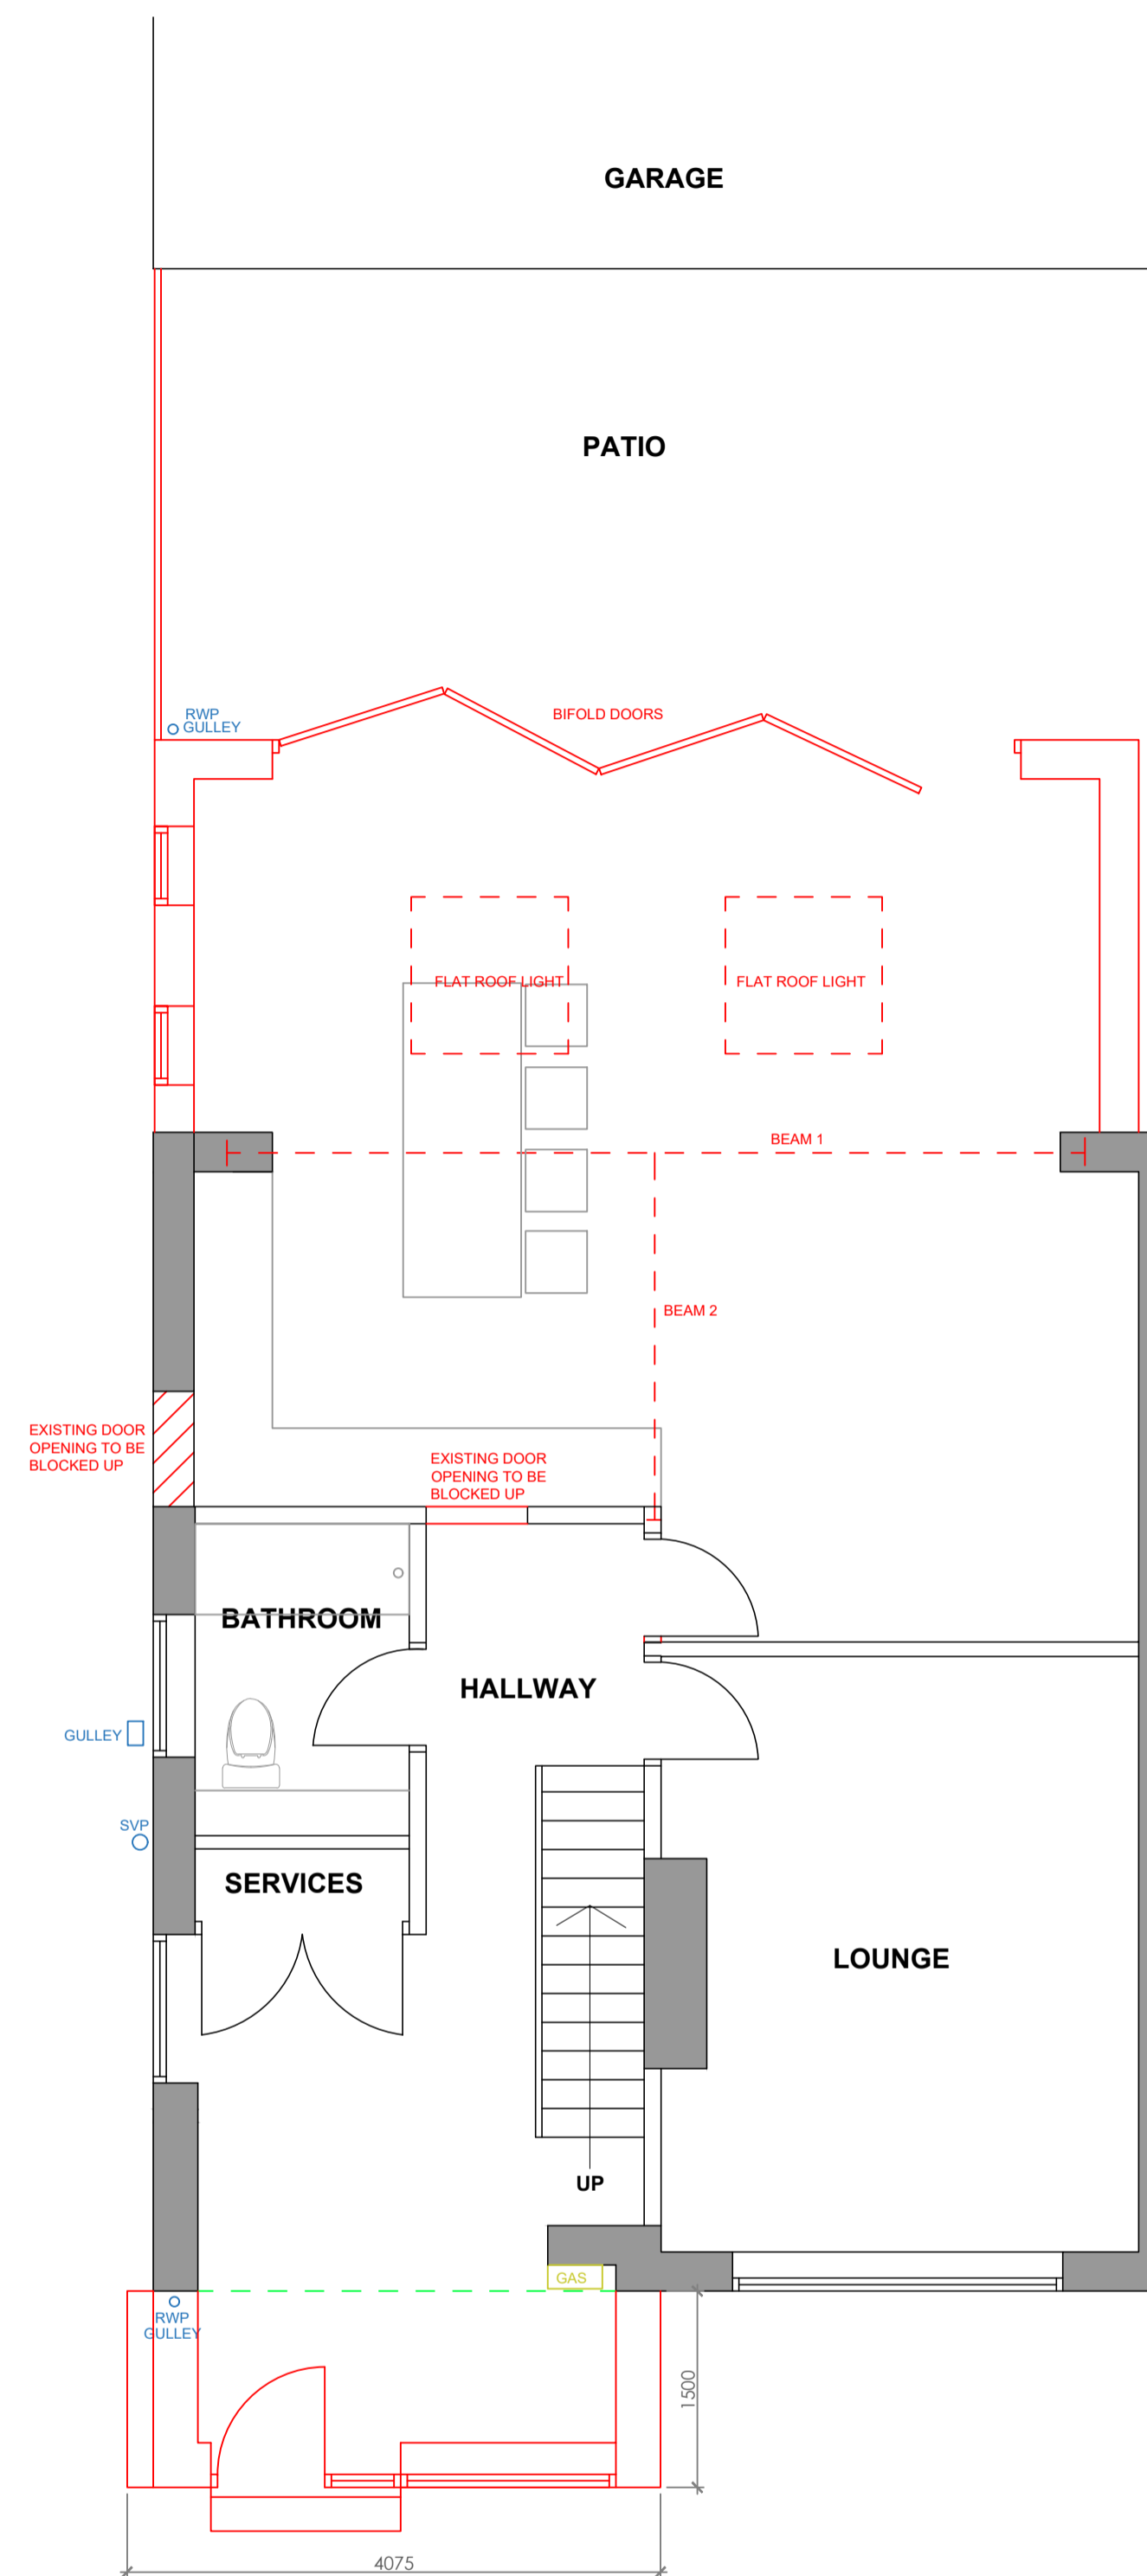


PROPOSED GROUND FLOOR PLAN
SCALE - 1:50 @ A1

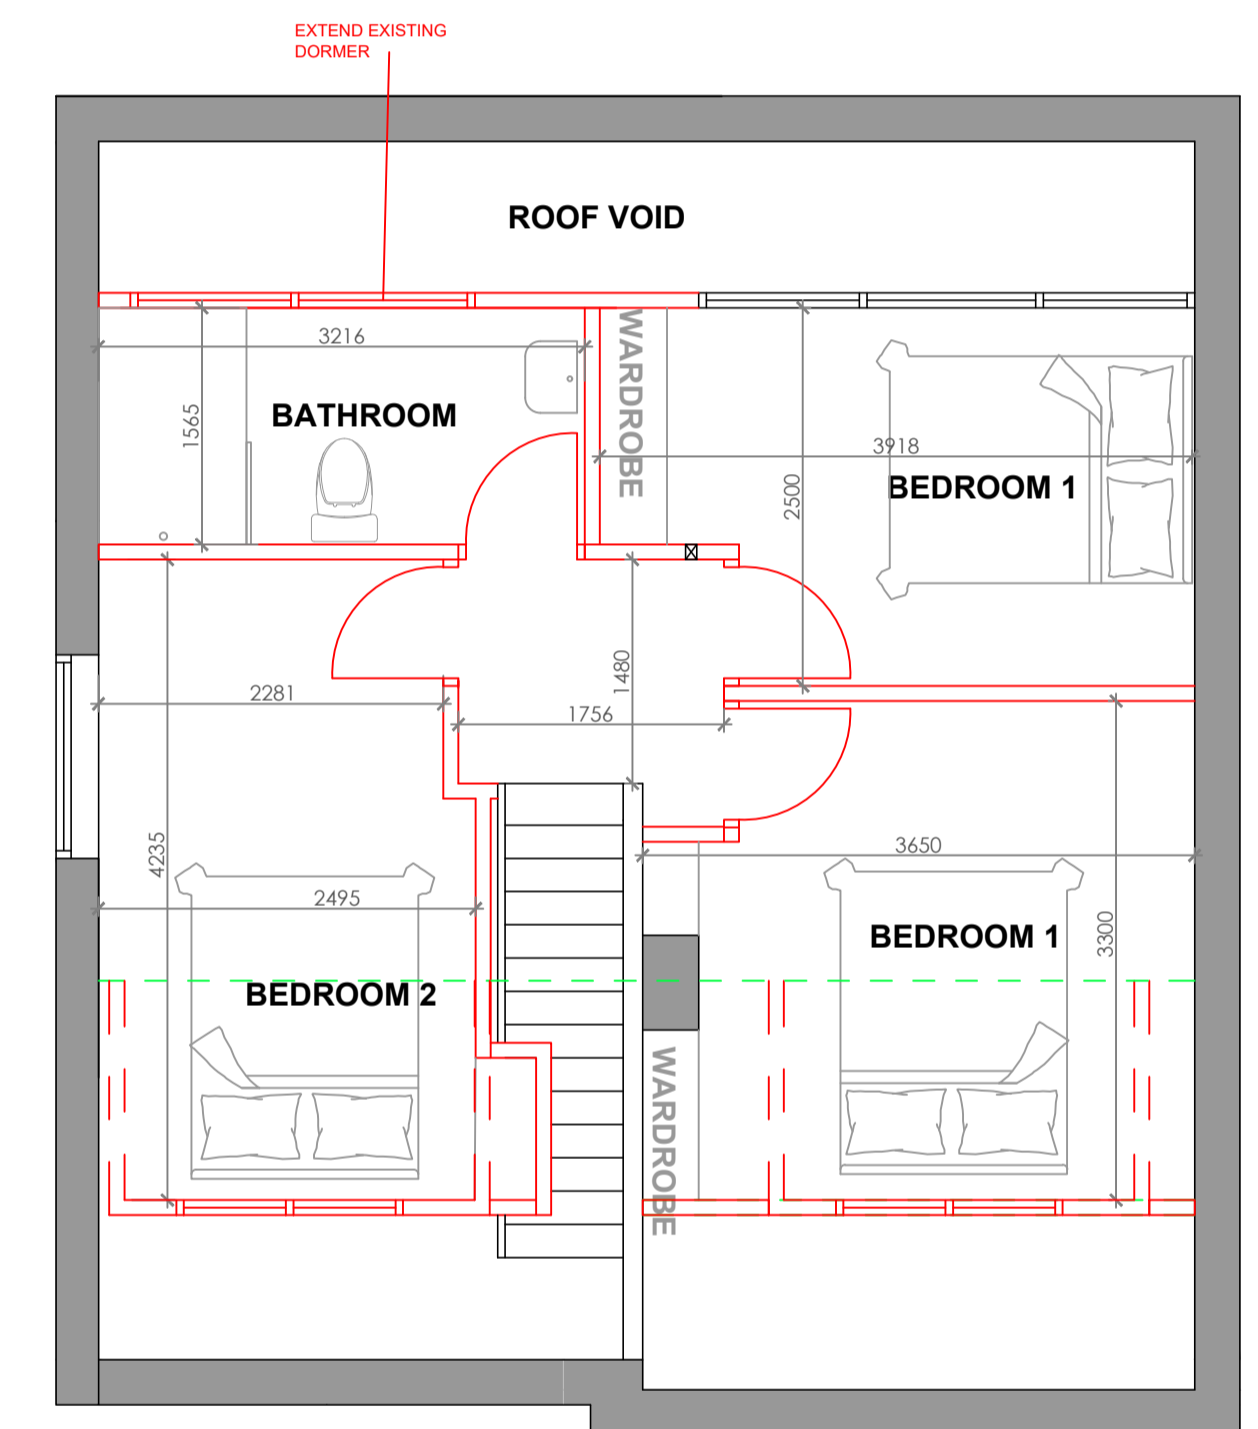

PROPOSED FIRST FLOOR PLAN
SCALE - 1:50 @ A1

Address
**1 EASTFIELD DRIVE
WEST BRADFORD**

drawing title EXISTING AND PROPOSED GROUND AND FIRST FLOOR PLANS		
drawn by JL	date 14/05/25	
scale 1:50 @ A1	Drawing no. 2025/HH01	revision C

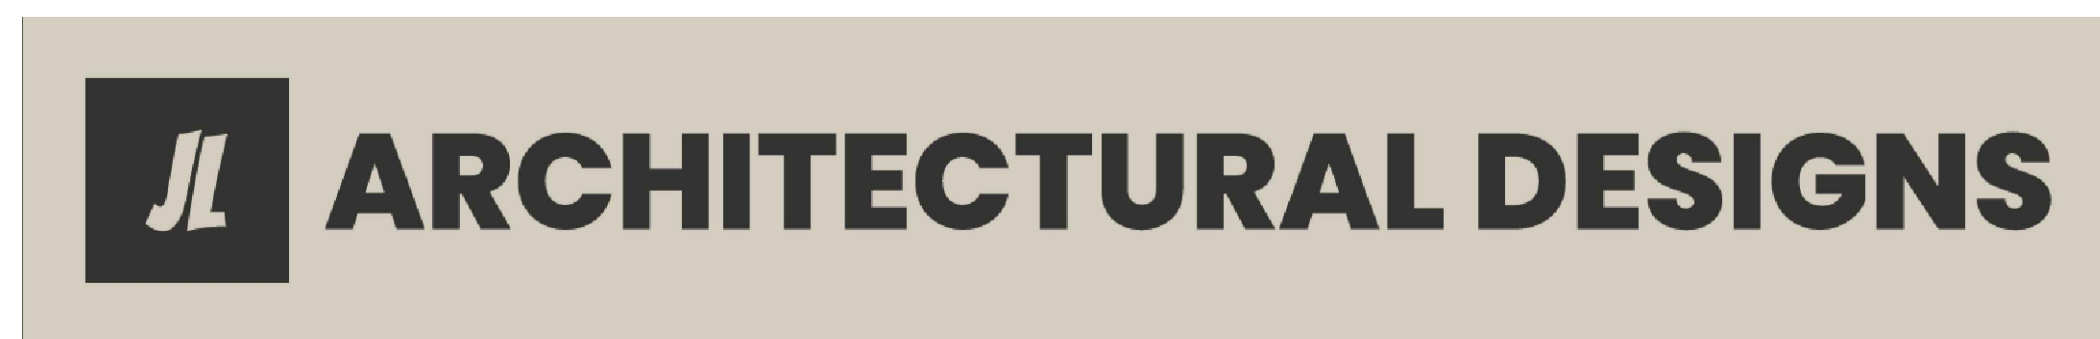

rev	date	description
C	19-08-25	Front dormer split into 2 single dormers
B	17-07-25	Front dormer reduced
A	28-05-25	Rear extension planning reference shown

LINE TYPE KEY	
	DENOTES ELEMENTS TO BE DEMOLISHED
	DENOTES ASSUMED DRAINAGE RUN
	DENOTES HIGH LEVEL ELEMENTS
	DENOTES NEW ELEMENTS