



**PROPOSED REAR ELEVATION**  
SCALE - 1:50 @ A1




**PROPOSED FRONT ELEVATION**  
SCALE - 1:50 @ A1

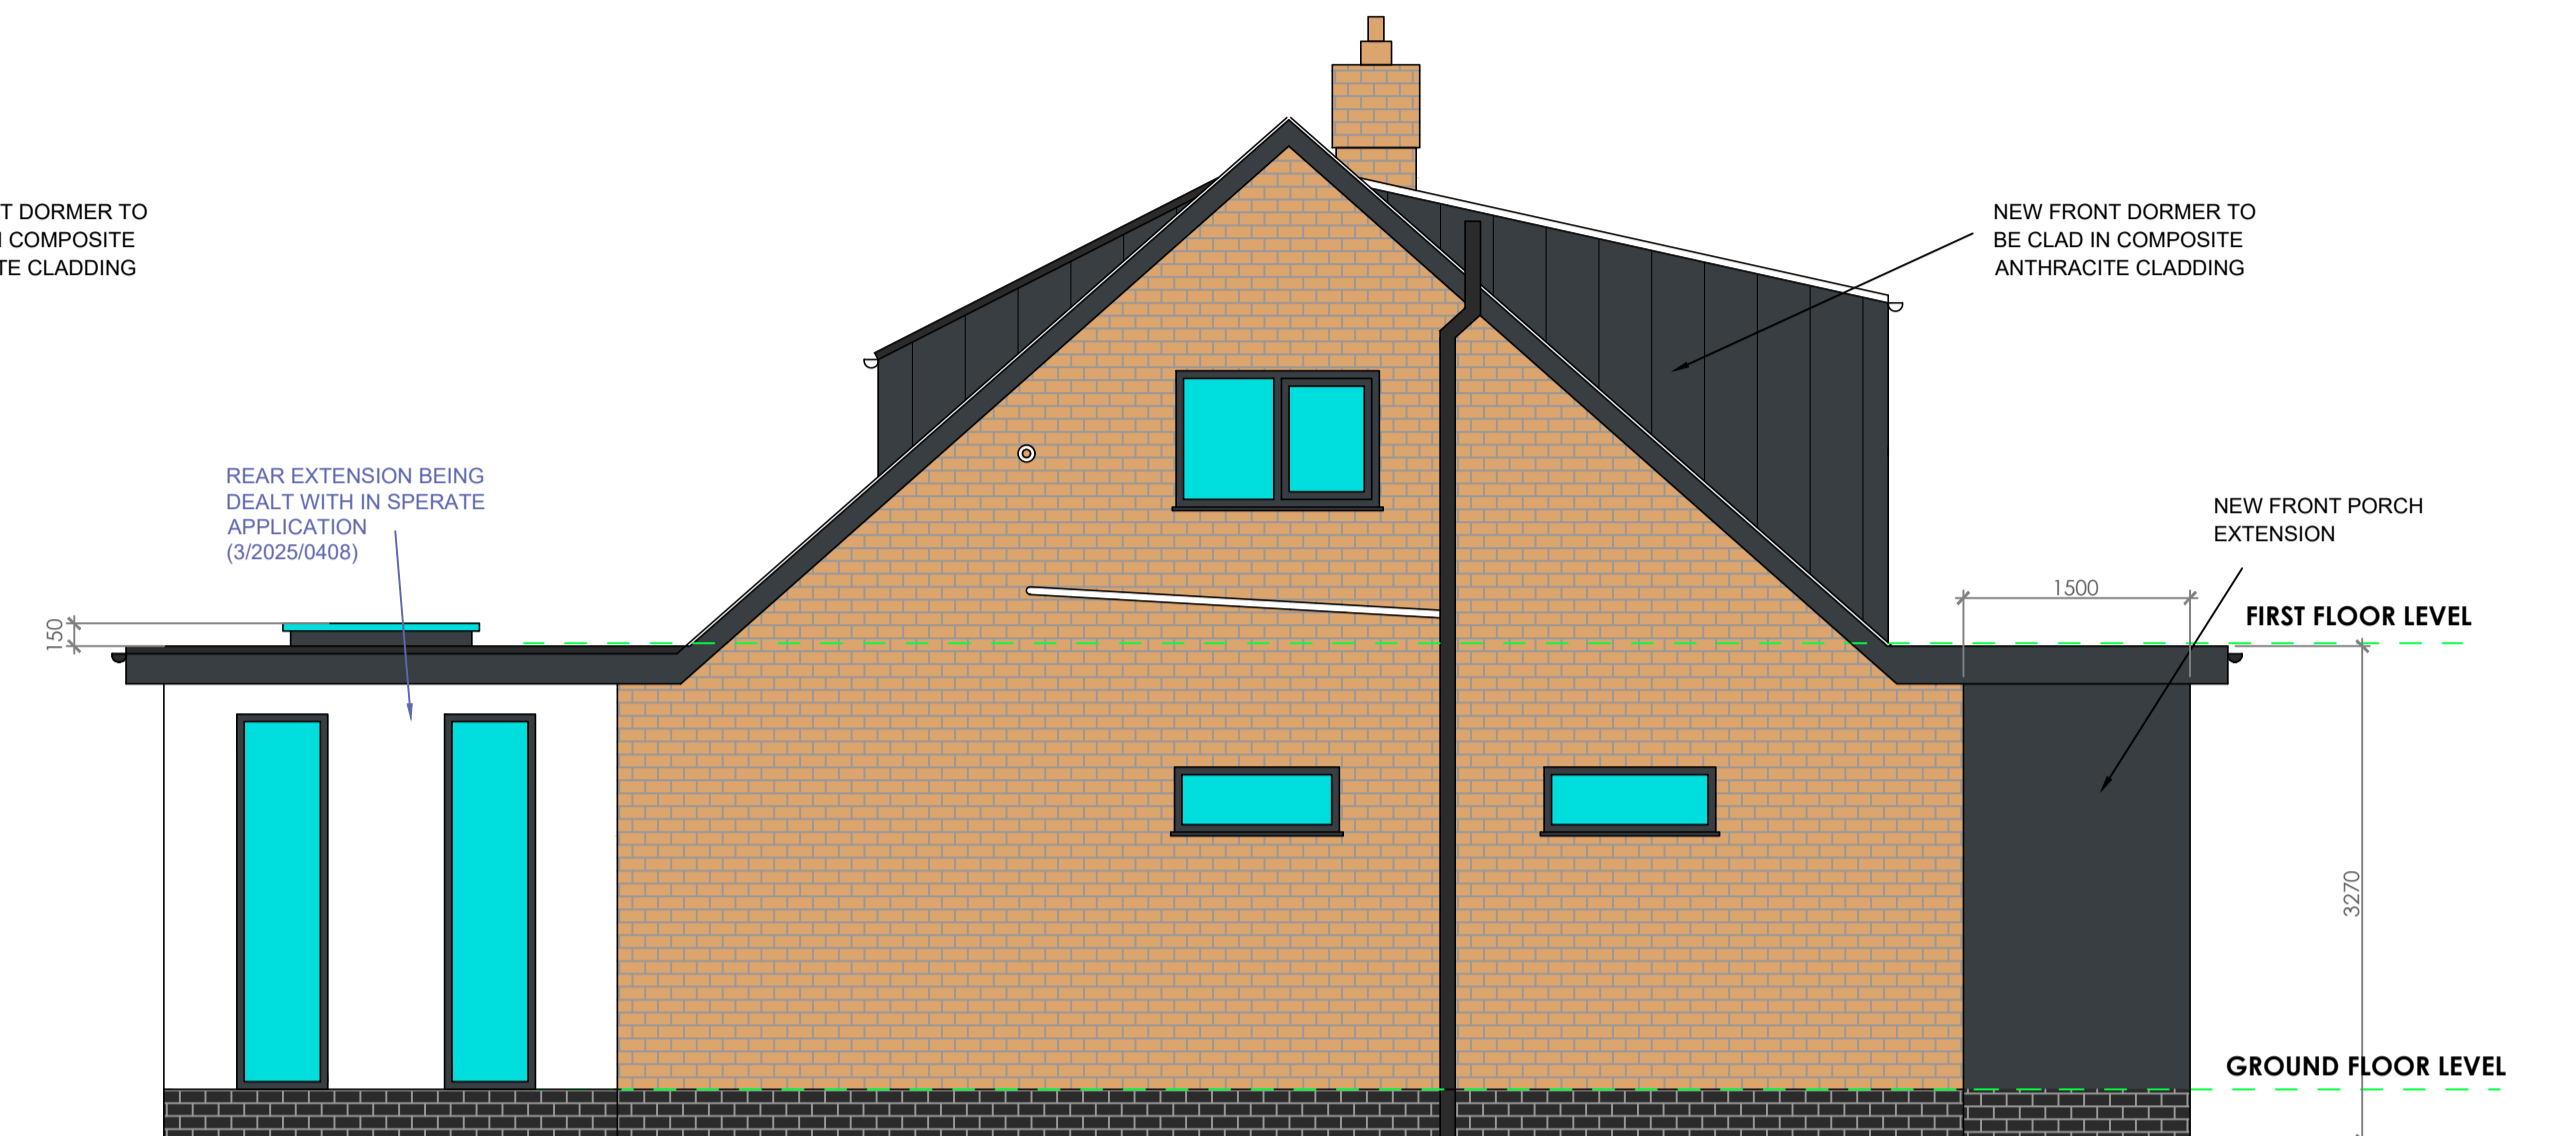


**PROPOSED SIDE ELEVATION**  
SCALE - 1:50 @ A1

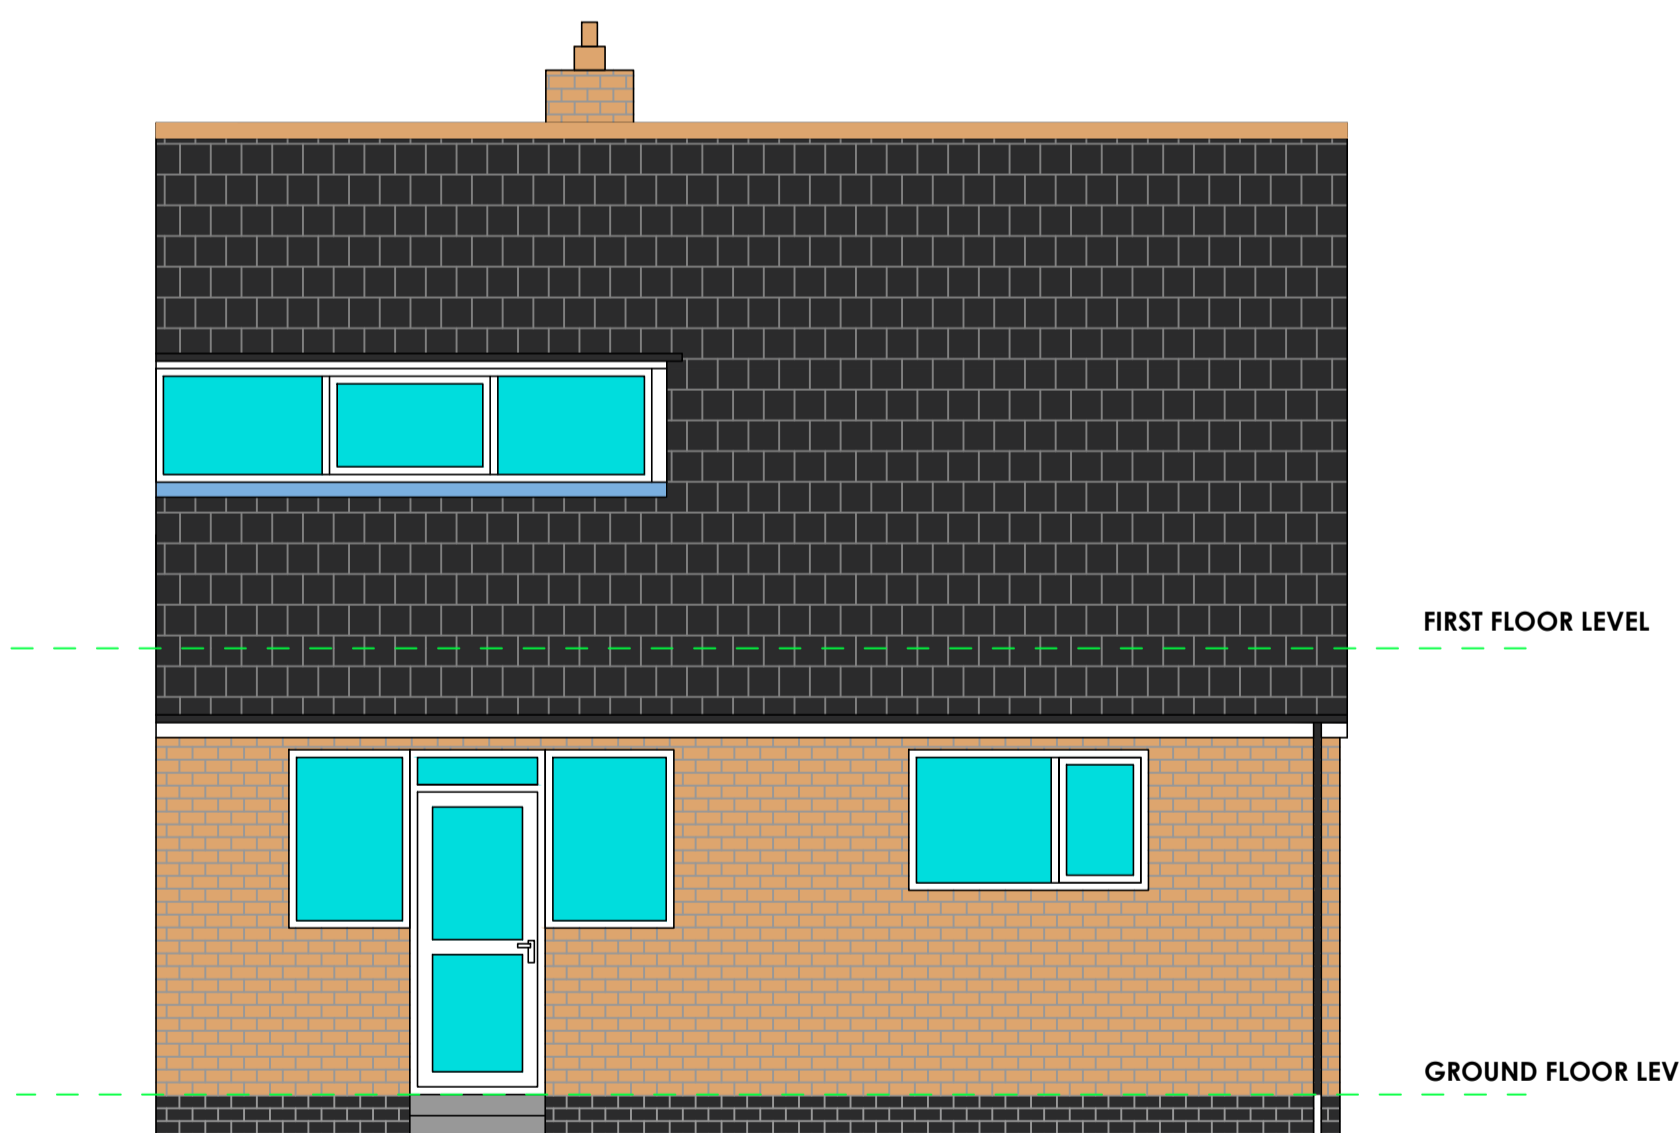

**EXISTING REAR ELEVATION**  
SCALE - 1:50 @ A1

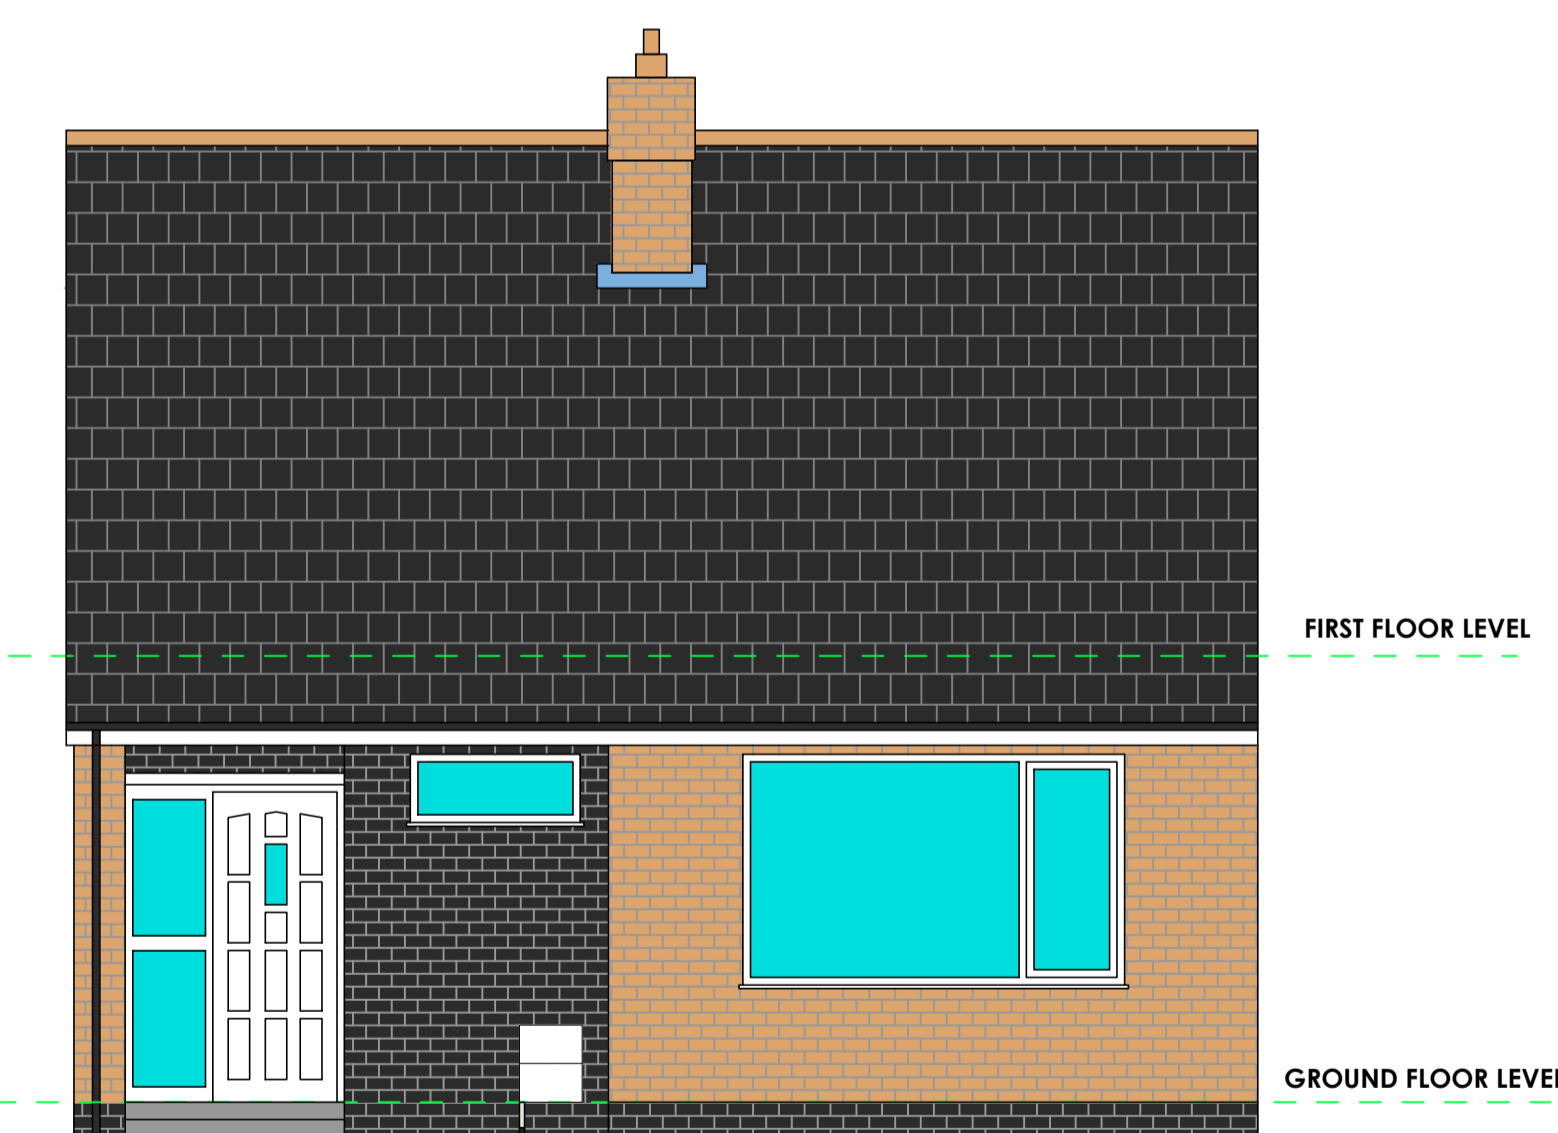


**EXISTING FRONT ELEVATION**  
SCALE - 1:50 @ A1

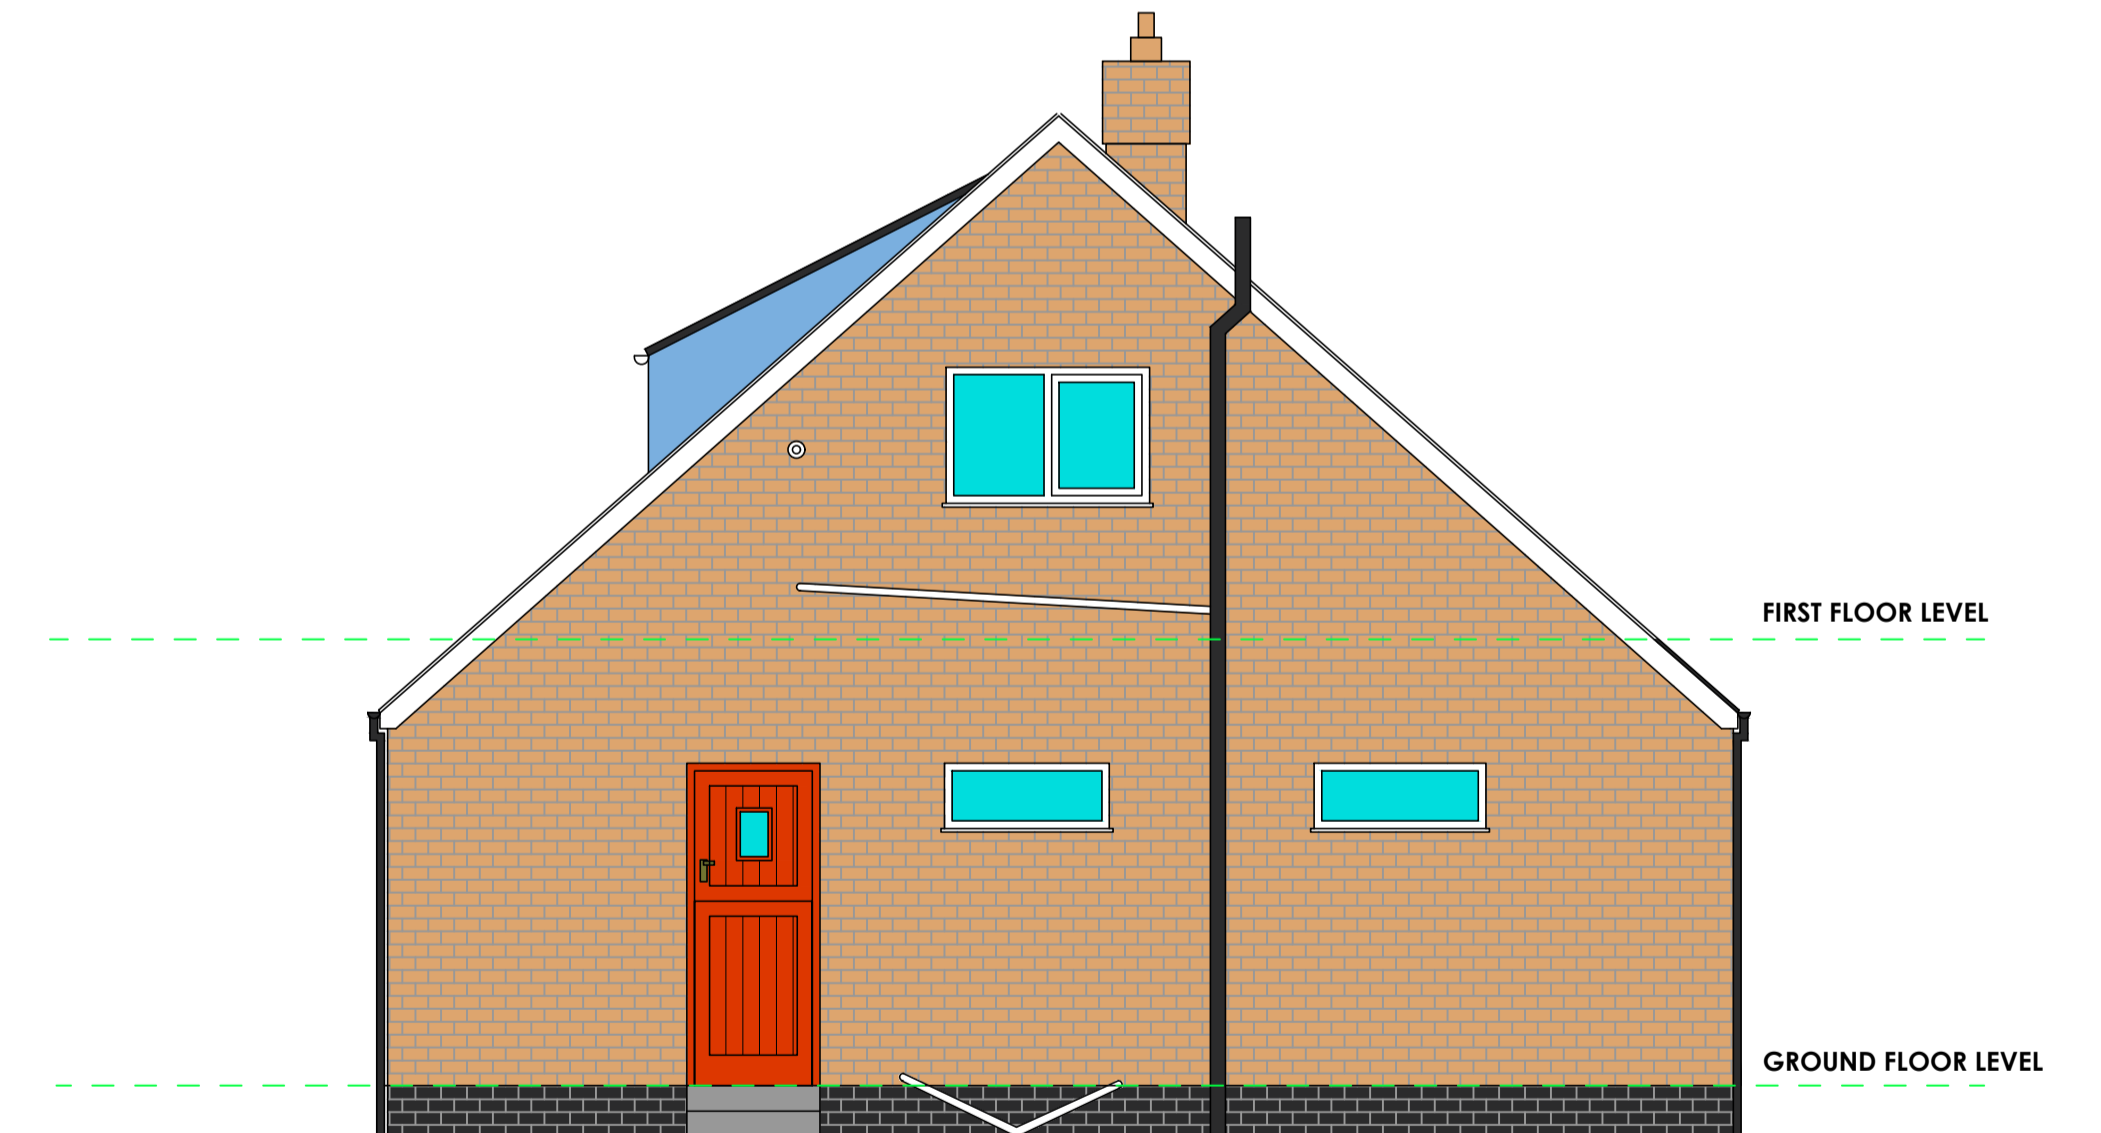

**EXISTING SIDE ELEVATION**  
SCALE - 1:50 @ A1

Address  
**1 EASTFIELD DRIVE  
WEST BRADFORD**

|  |                          |               |
|--|--------------------------|---------------|
| drawing title<br><b>EXISTING AND PROPOSED ELEVATIONS</b> |                          |               |
| drawn by<br>JL   | date<br>14/05/25         |               |
| scale<br>1:50 @ A1                                       | Drawing no.<br>2025/HH02 | revision<br>A |

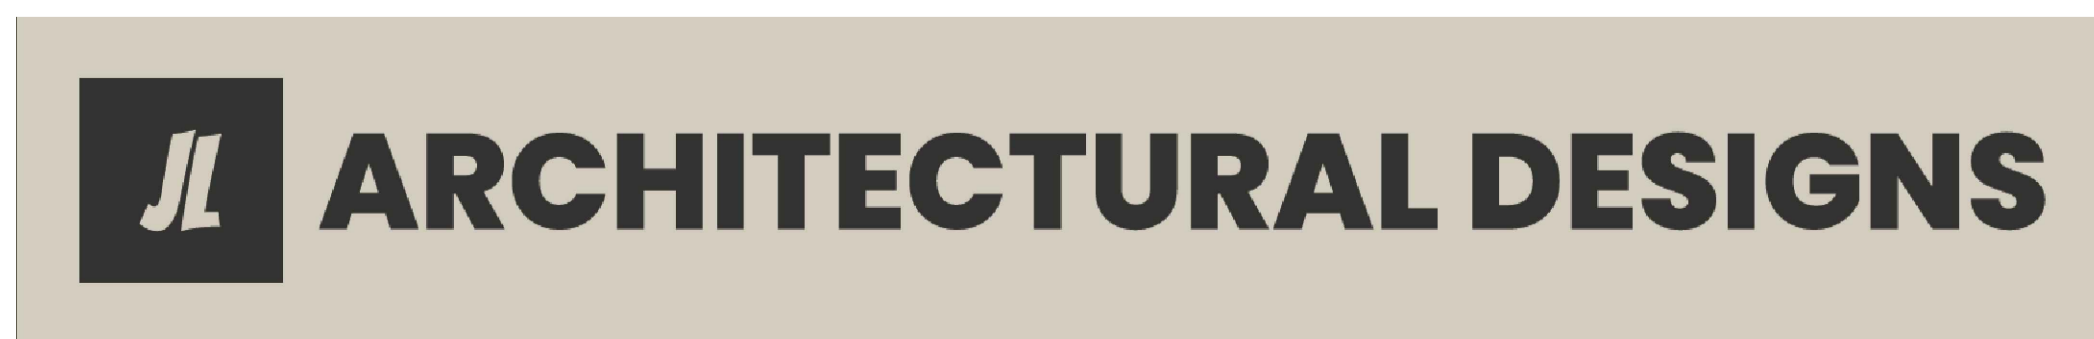

|     |          |   |
|-----|----------|---|
| A   | 28-05-25 | Rear extension planning reference shown |
| rev | date     | description                             |