



**EXISTING GROUND FLOOR PLAN**  
SCALE - 1:50 @ A1

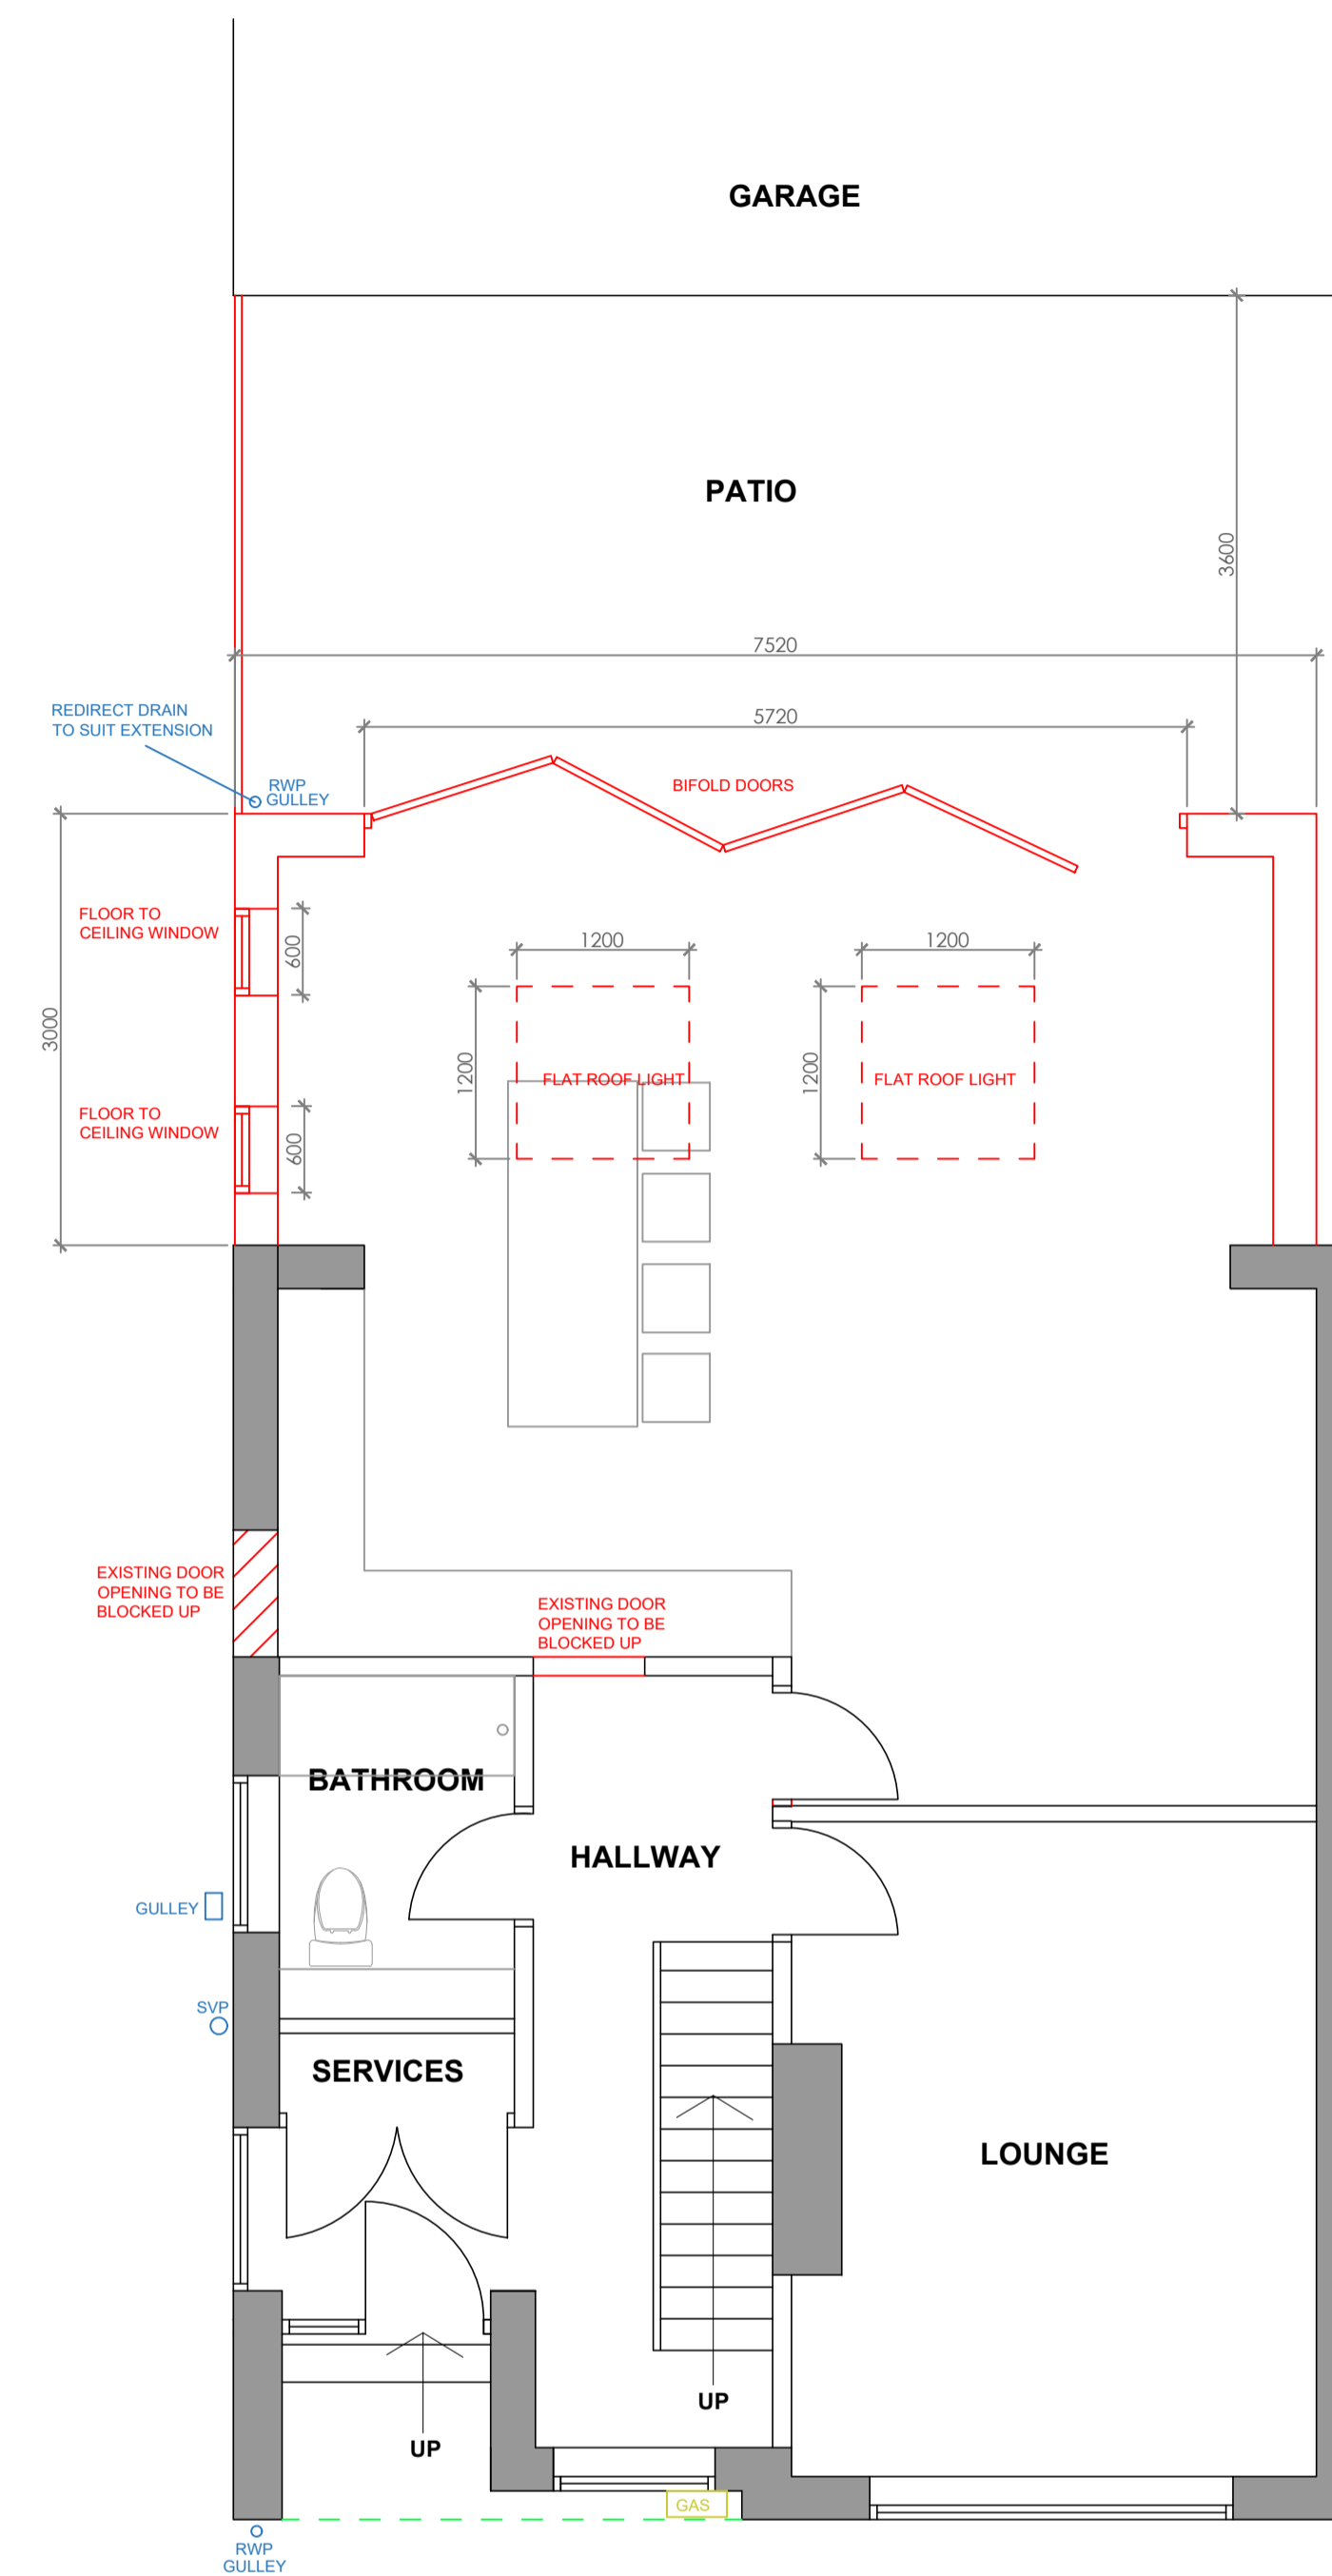

**PROPOSED GROUND FLOOR PLAN**  
SCALE - 1:50 @ A1

Address  
**1 EASTFIELD DRIVE  
WEST BRADFORD**

drawing title <b>EXISTING AND PROPOSED GROUND AND FIRST FLOOR PLANS</b>		
drawn by JL	date 03/05/25	
scale 1:50 @ A1	Drawing no. 2025/PD01	revision ----

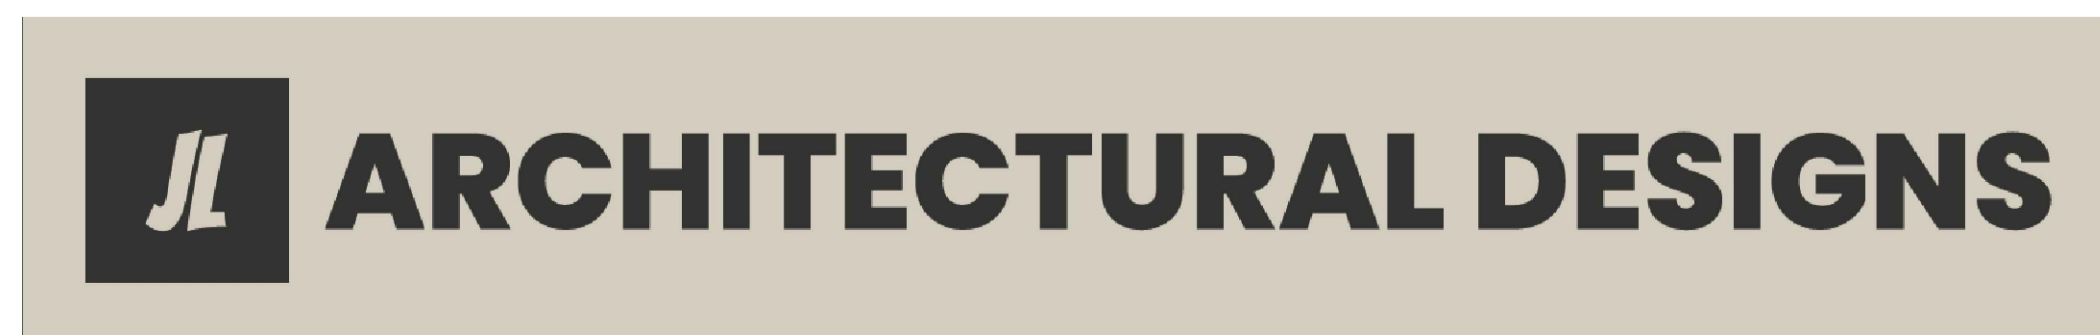

rev	date	description

**LINE TYPE KEY**

- DENOTES ELEMENTS TO BE DEMOLISHED
- - - DENOTES ASSUMED DRAINAGE RUN
- - - DENOTES HIGH LEVEL ELEMENTS
- DENOTES NEW ELEMENTS