



**PROPOSED REAR ELEVATION**  
SCALE - 1:50 @ A1

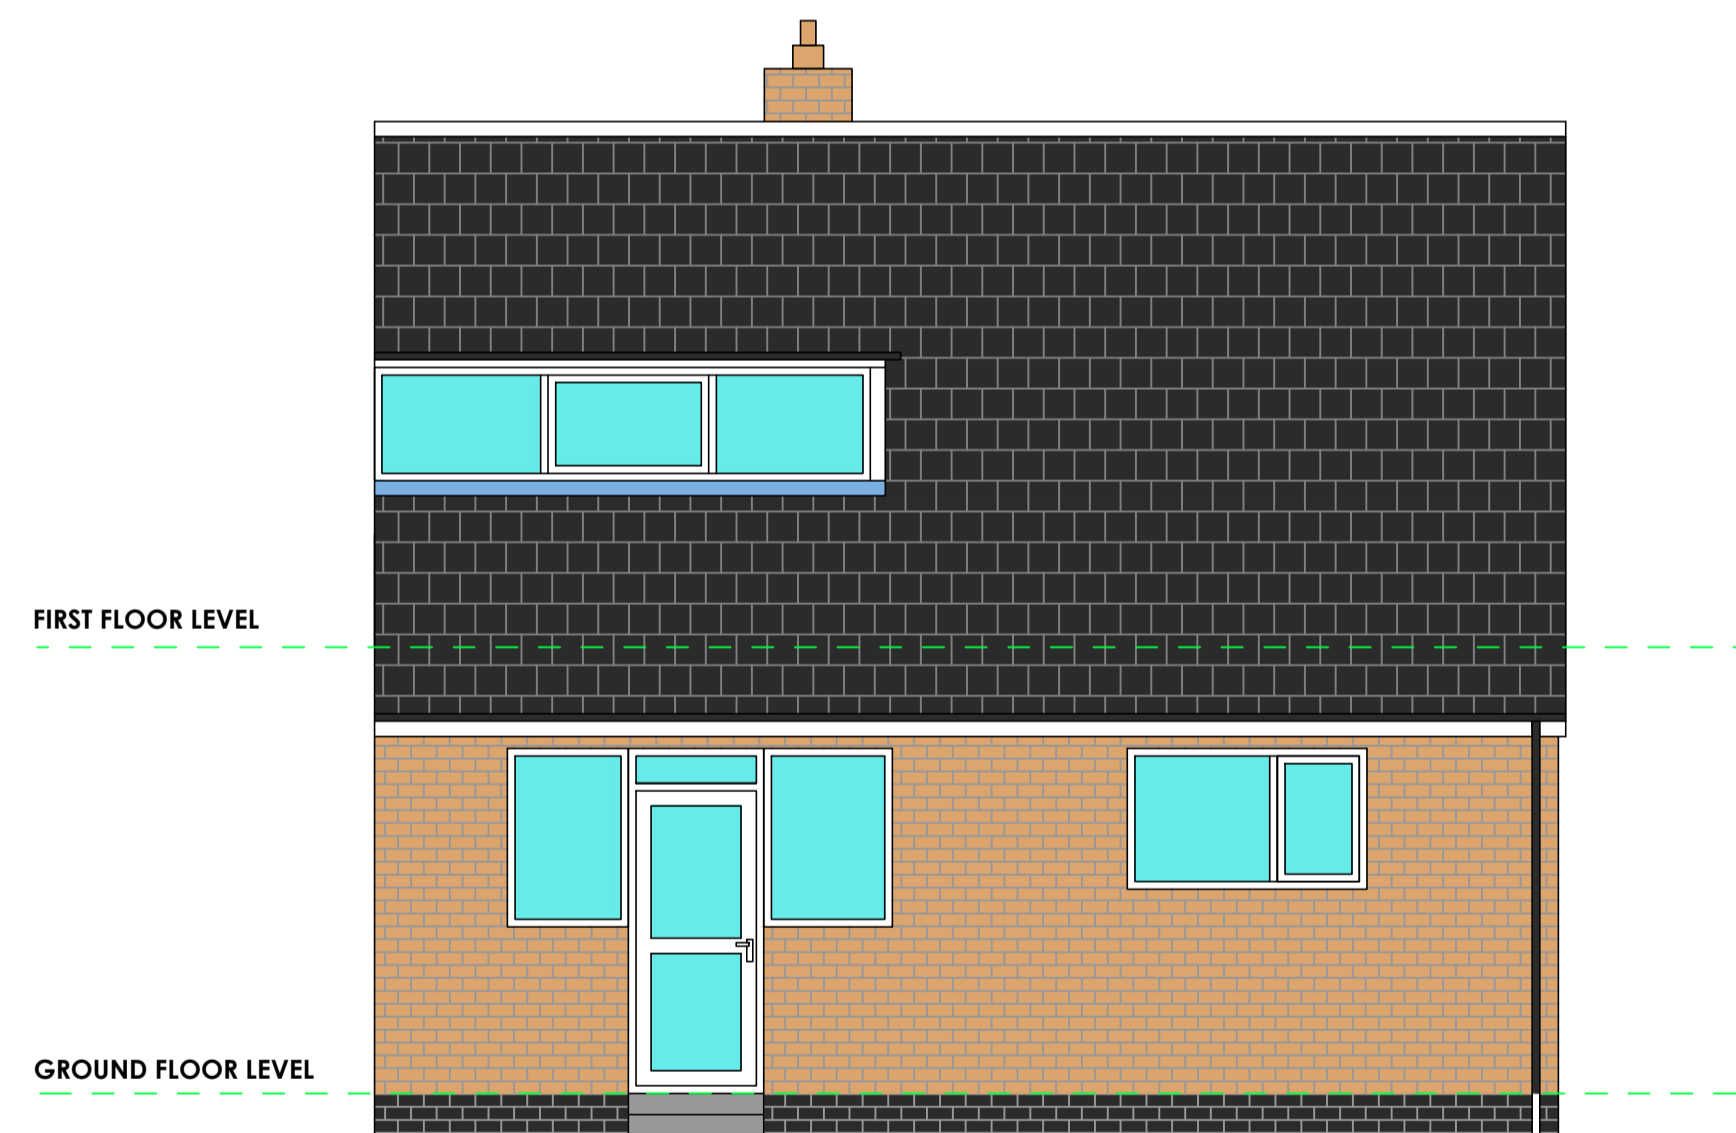

**PROPOSED SIDE ELEVATION**  
SCALE - 1:50 @ A1




**EXISTING REAR ELEVATION**  
SCALE - 1:50 @ A1

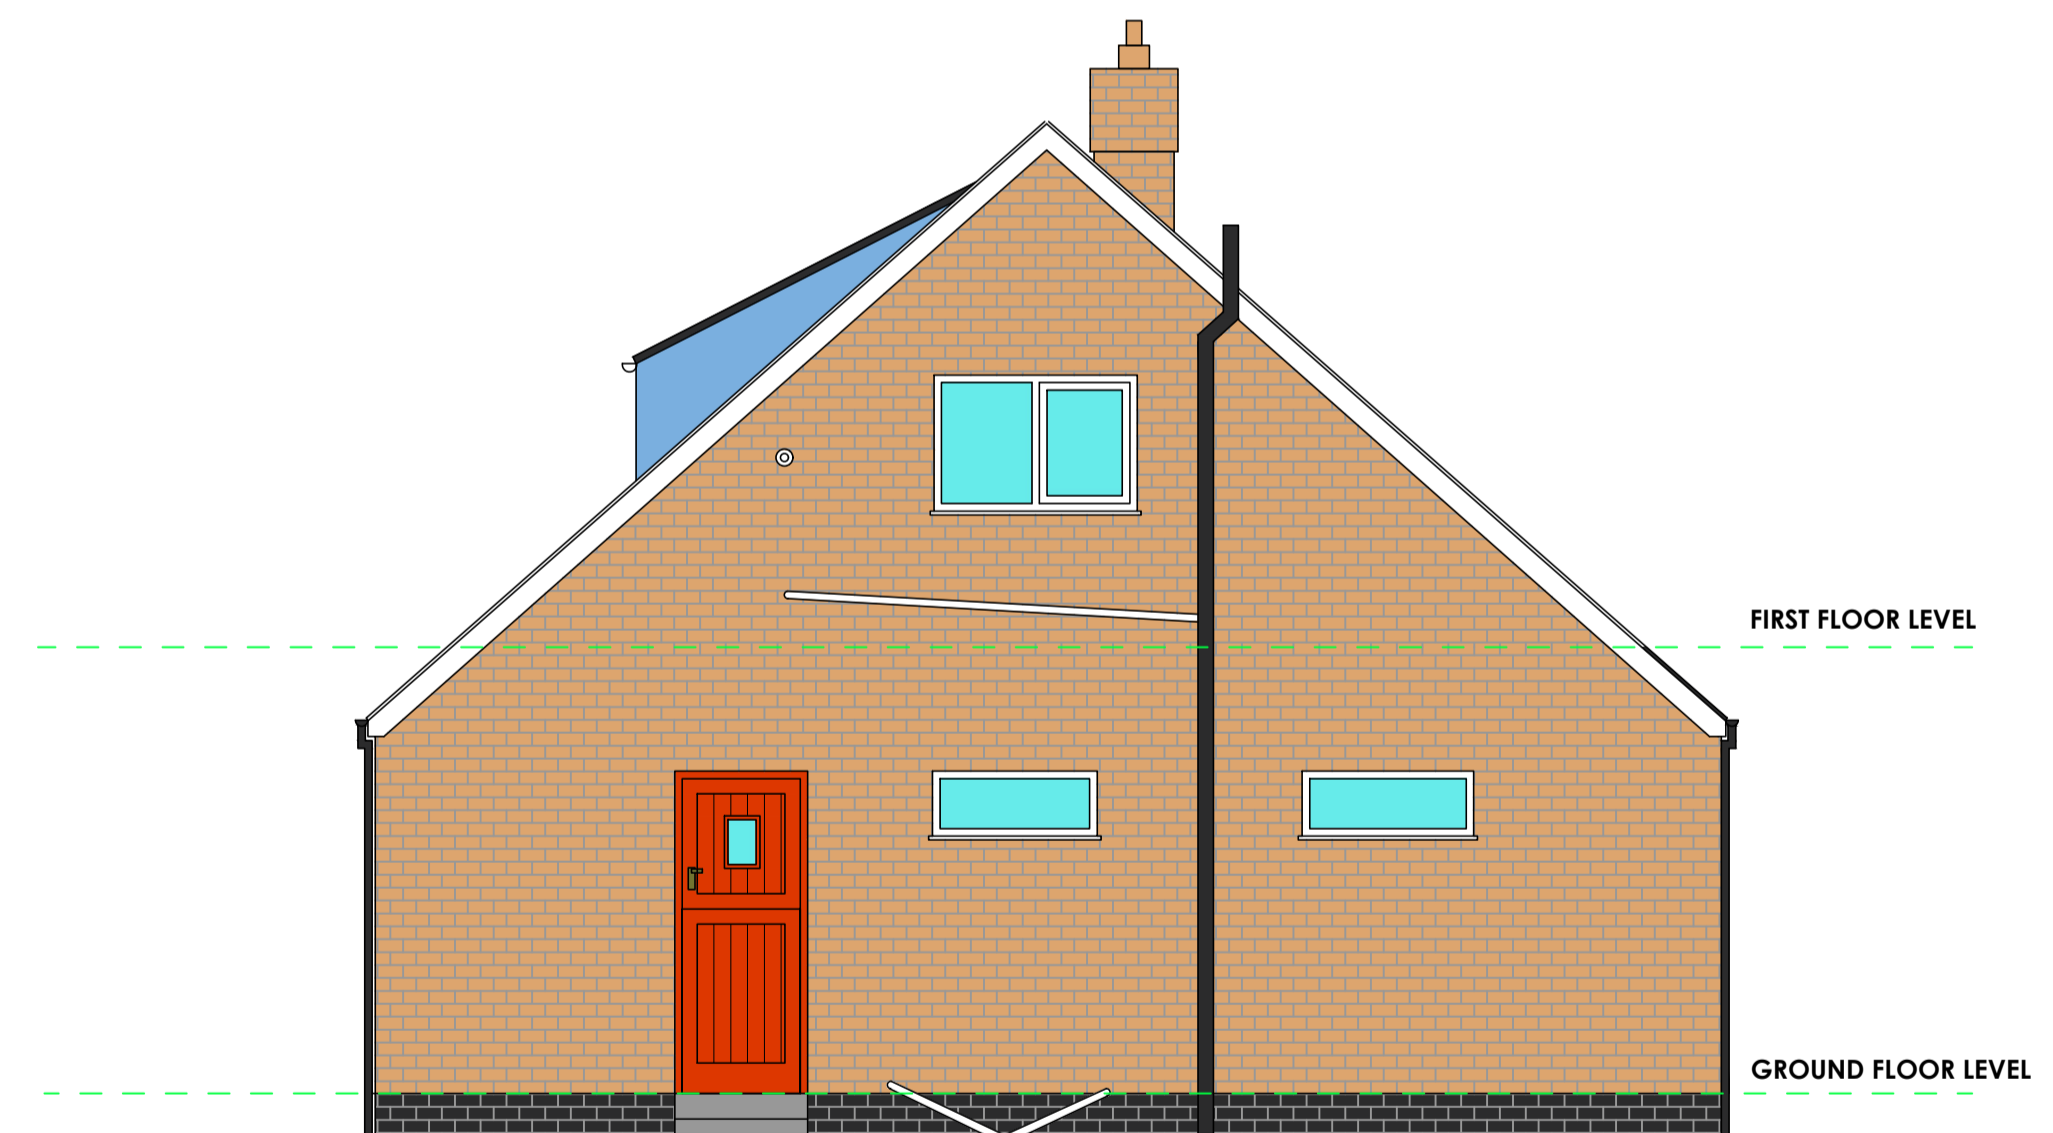

**EXISTING SIDE ELEVATION**  
SCALE - 1:50 @ A1

Address  
**1 EASTFIELD DRIVE  
WEST BRADFORD**

drawing title <b>EXISTING AND PROPOSED ELEVATIONS</b>		
drawn by JL	date 03/05/25	
scale 1:50 @ A1	Drawing no. 2025/PD02	revision ----

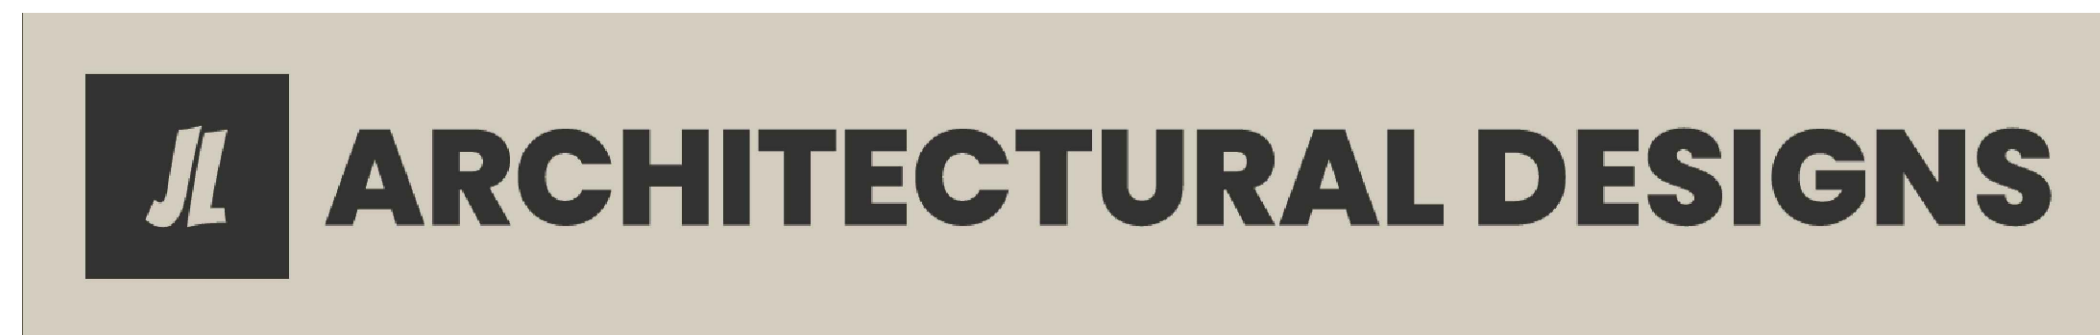

rev	date	description