


Existing ground floor plan

0 1 2 3 4 5 6 7 8 9 10
Scale Bar 1:50 in meters

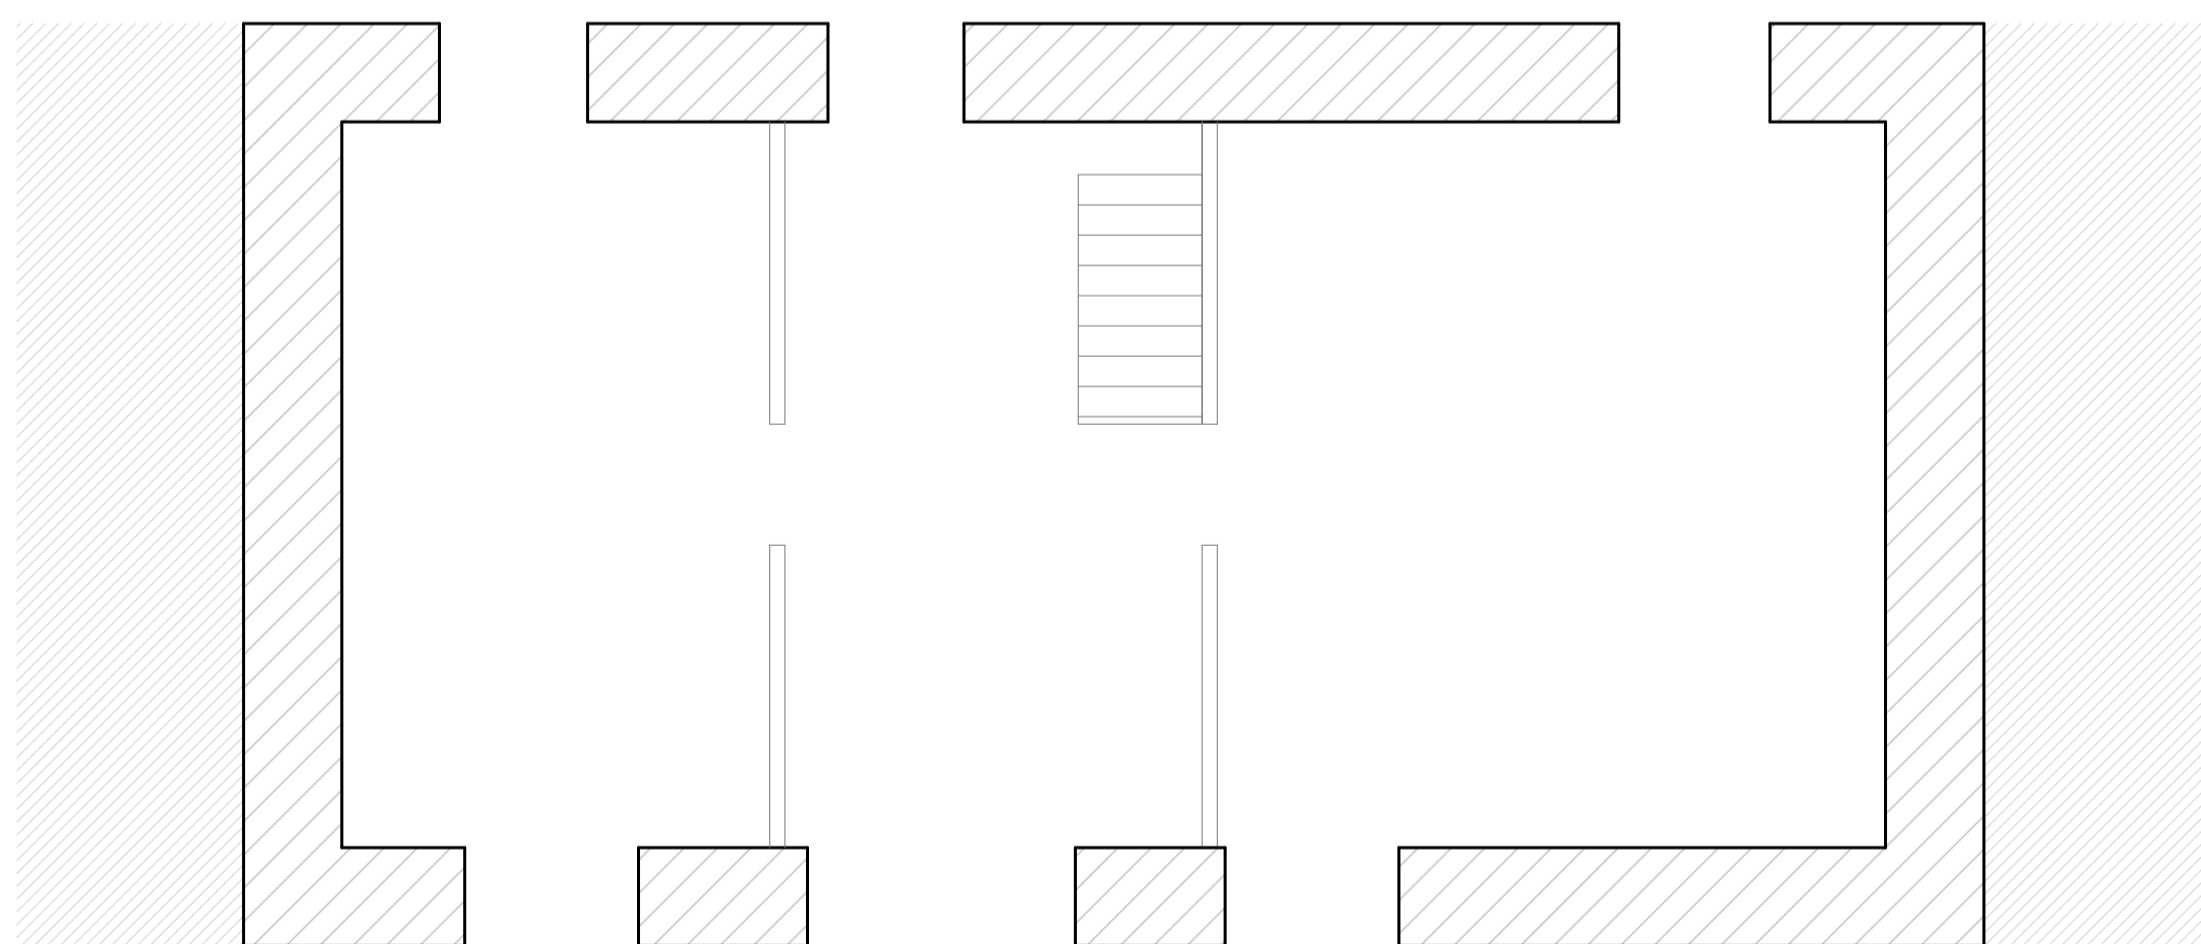

Existing first floor plan

0 1 2 3 4 5 6 7 8 9 10
Scale Bar 1:50 in meters



Existing rear elevation

0 1 2 3 4 5 6 7 8 9 10
Scale Bar 1:50 in meters



Existing front elevation

0 1 2 3 4 5 6 7 8 9 10
Scale Bar 1:50 in meters

Notes:

Do not scale off drawing. Indicative for planning purposes only.

Proposed Alterations

Site address:
9 The Dene
Hurst Green
BB7 9QF

Produced for: Mark Lincoln

Produced by Daniel Noblett

Title: Existing plans & elevations
DWG REF: DWG1:2025-21

Scale:	DWG No: 1
1:50 @ A1	Date: 06/05/2025

