
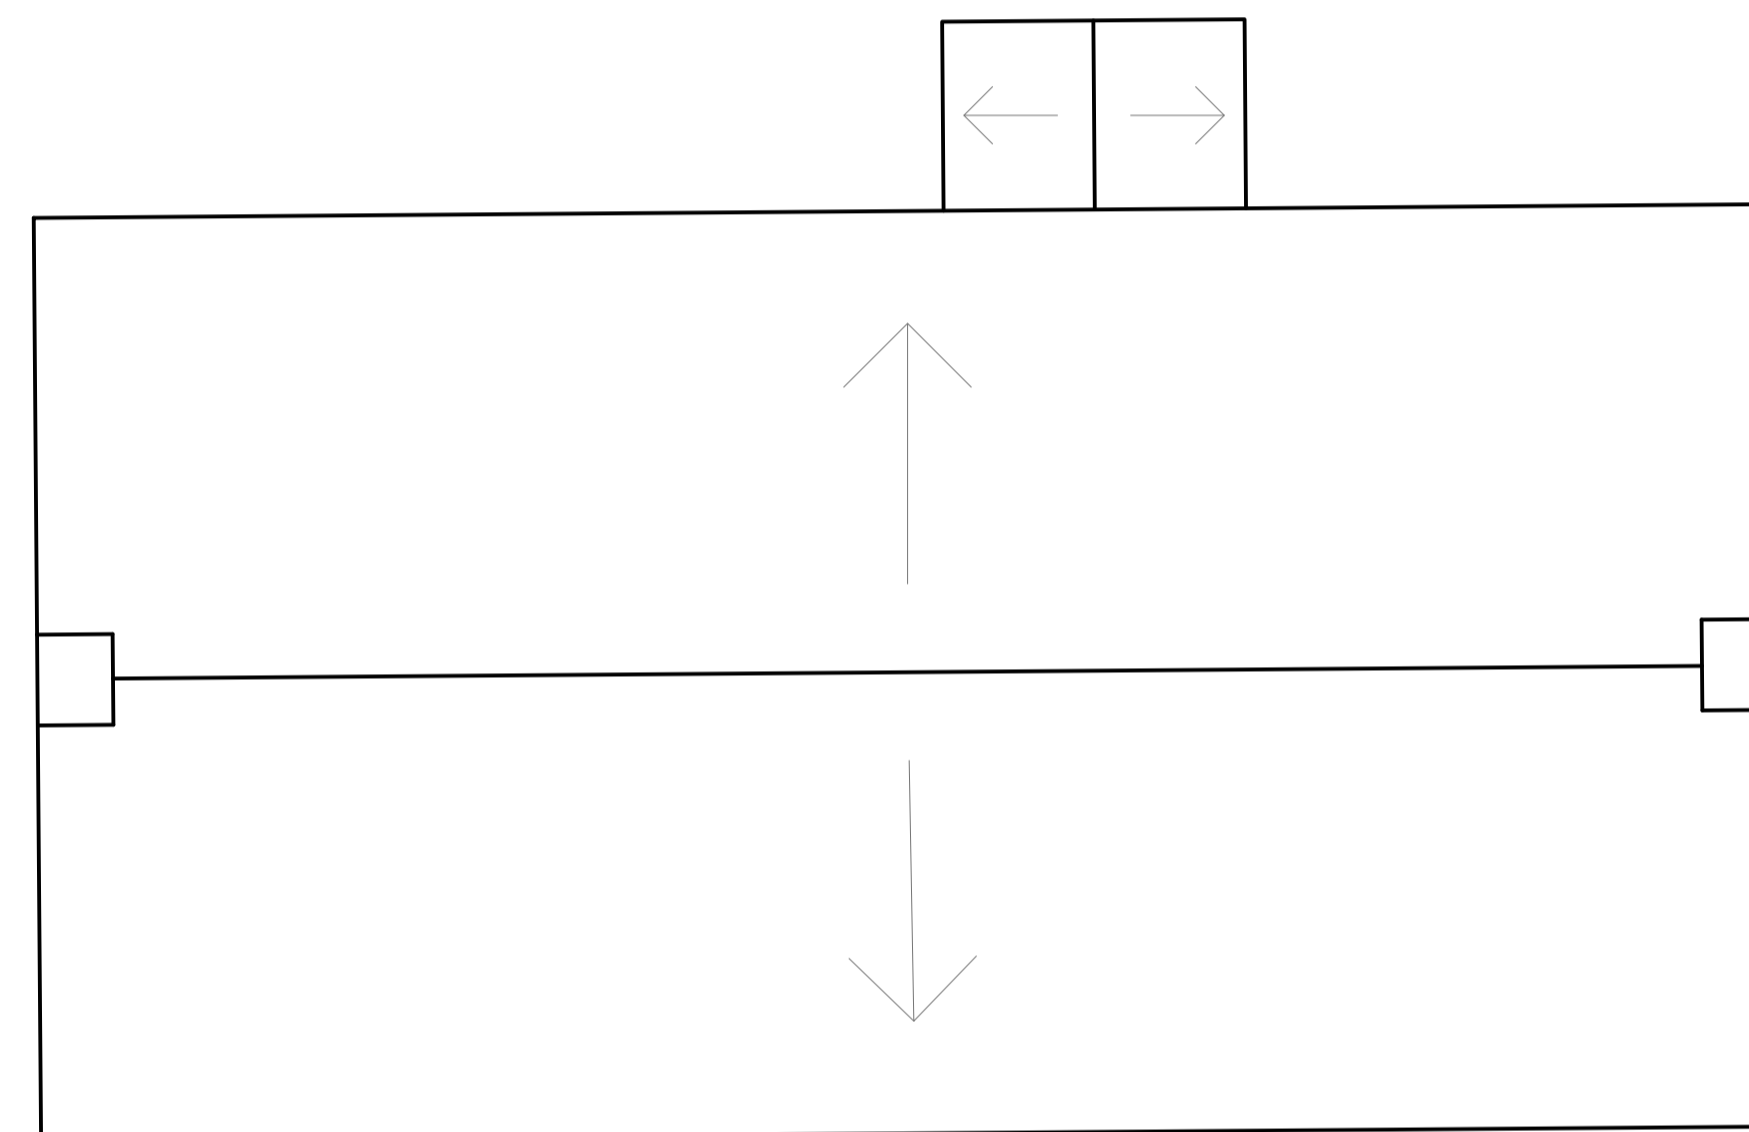


Existing roof plan

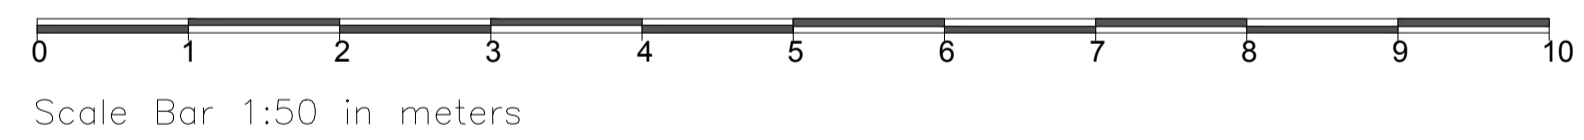

Proposed roof plan

Notes:

Do not scale off drawing. Indicative for planning purposes only.

Proposed Alterations

Site address:  
9 The Dene  
Hurst Green  
BB7 9QF

Produced for: Mark Lincoln

Produced by Daniel Noblett  
DWG REF: DWG4:2025-21

Title: Existing and proposed roof plans

Scale: 1:50	DWG No: 4
© A1	Date: 10/06/2025

