


Existing site plan

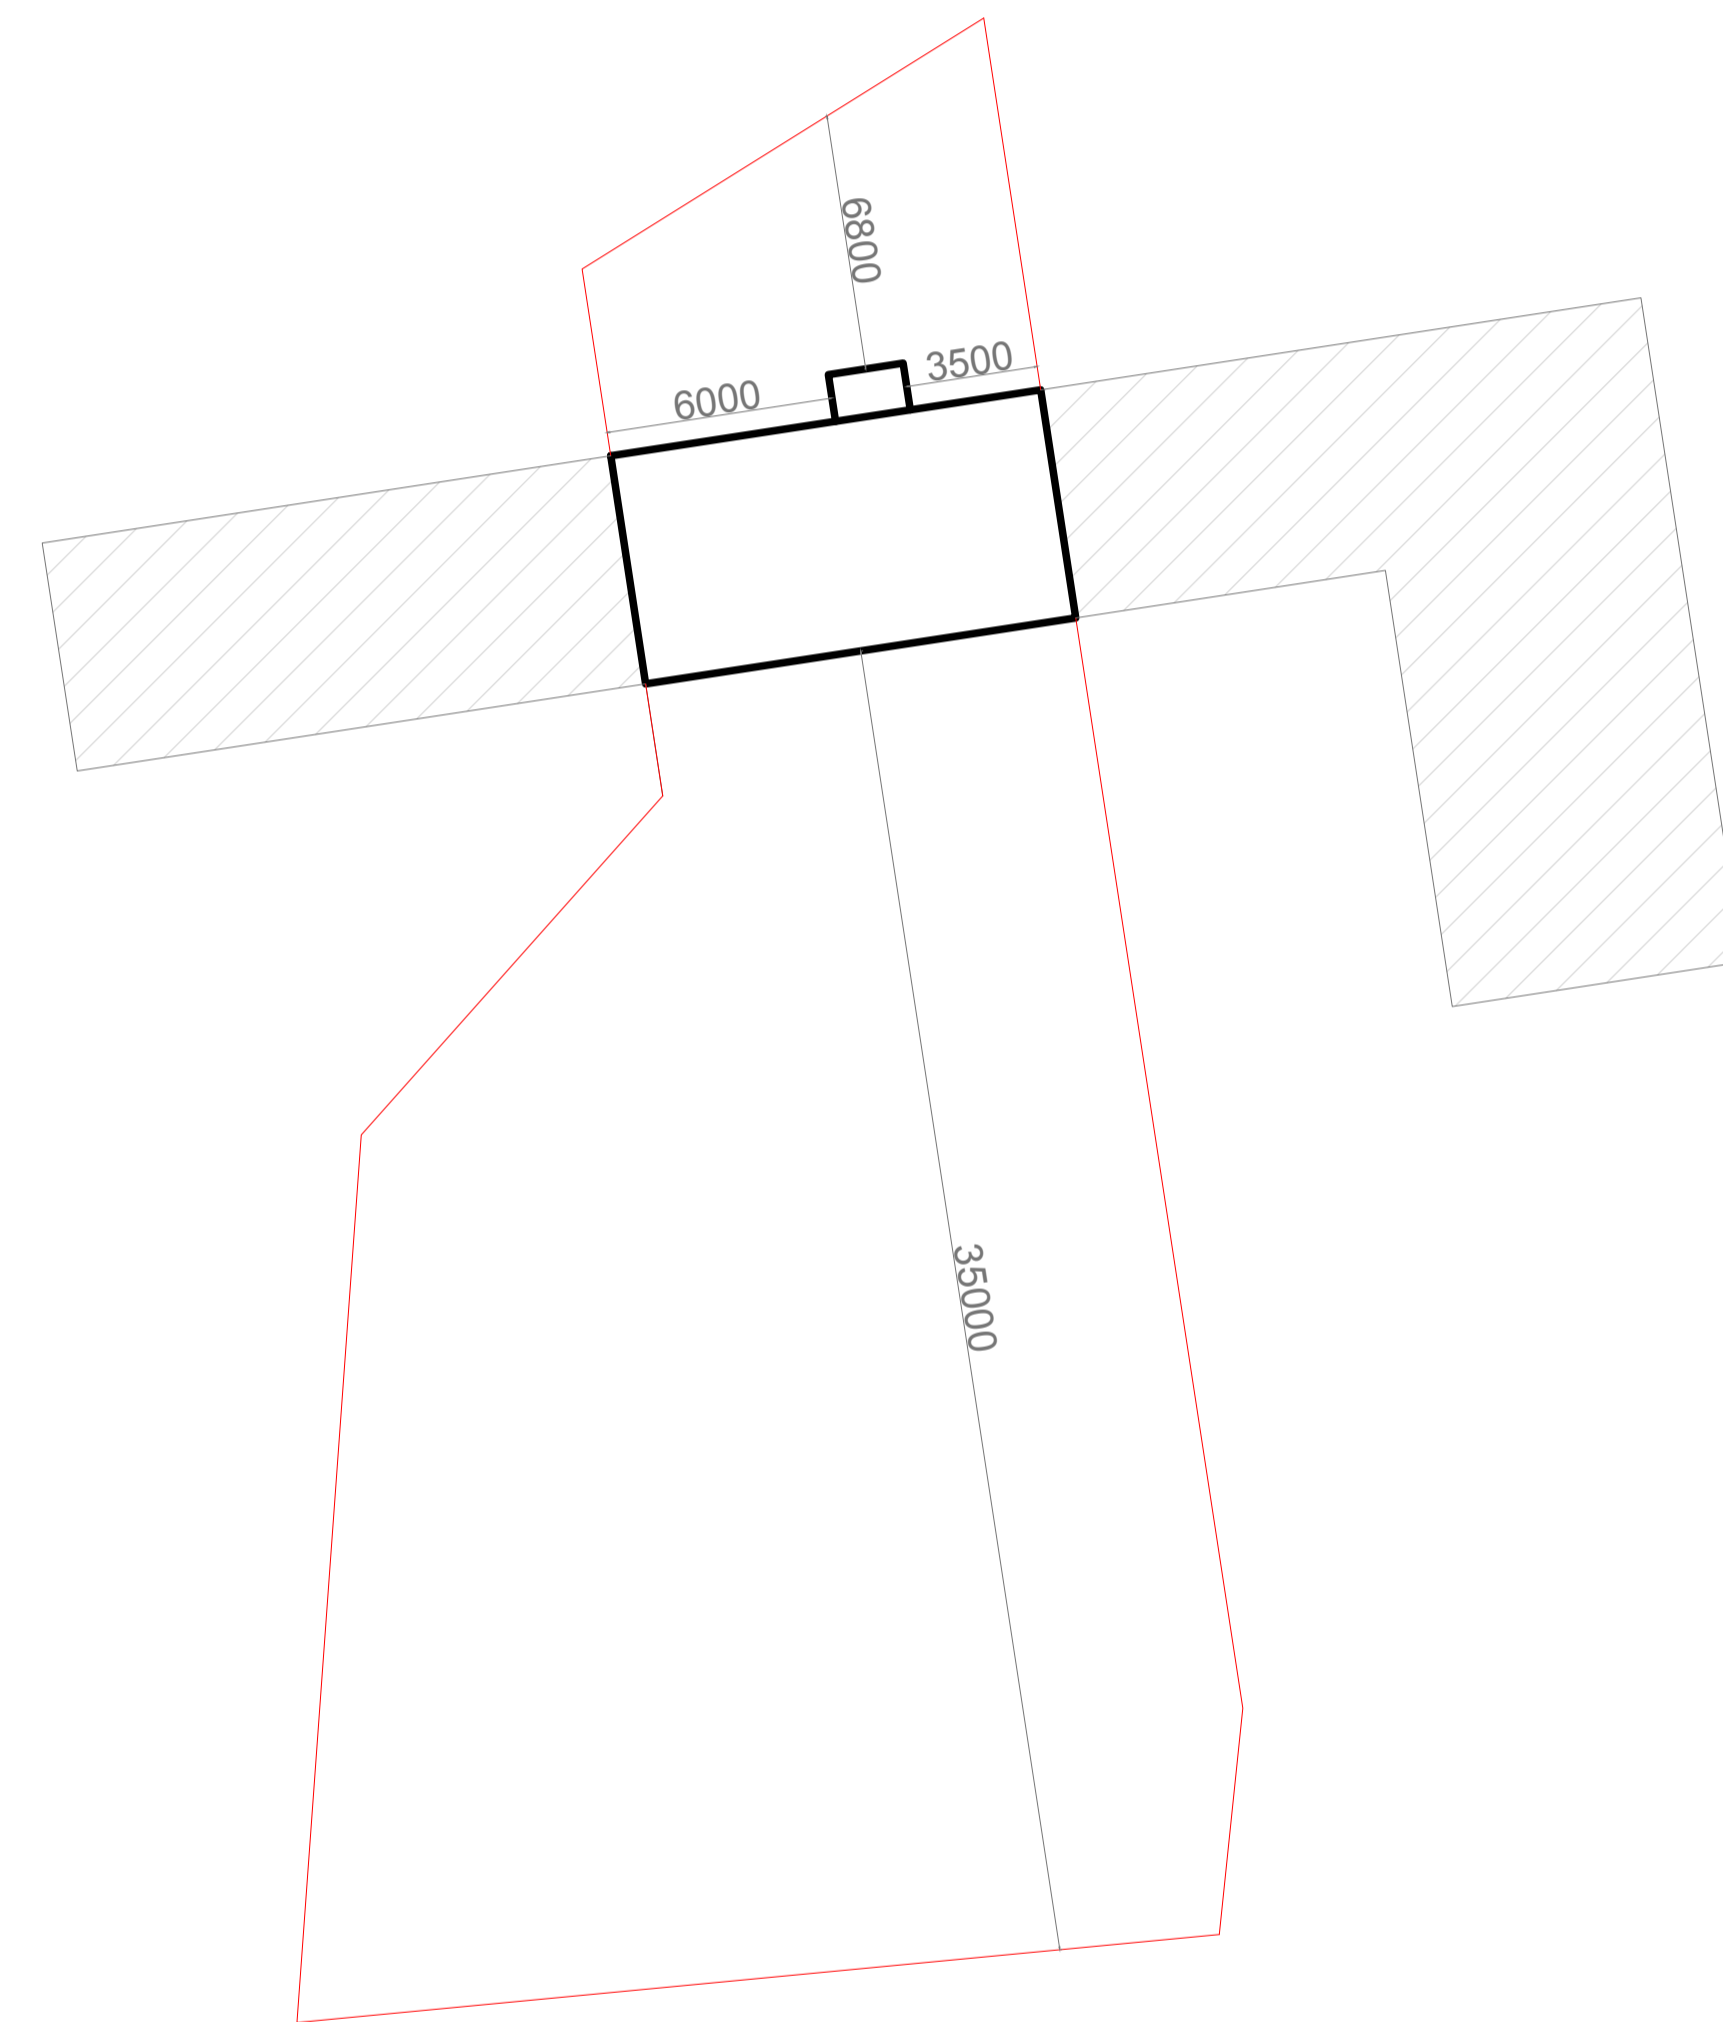

Proposed site plan

Notes:

Do not scale off drawing. Indicative for planning purposes only.

Proposed Alterations

Site address:
9 The Dene
Hurst Green
BB7 9QF

Produced for: Mark Lincoln

Produced by Daniel Noblett
DWG REF: DWG3:2025-21

Title: Existing and proposed site plans

Scale: 1:200 @ A1	DWG No: 3 Date: 05/06/2025
----------------------	-------------------------------

