


Existing site plan  
Scale: 1:200 @ A1

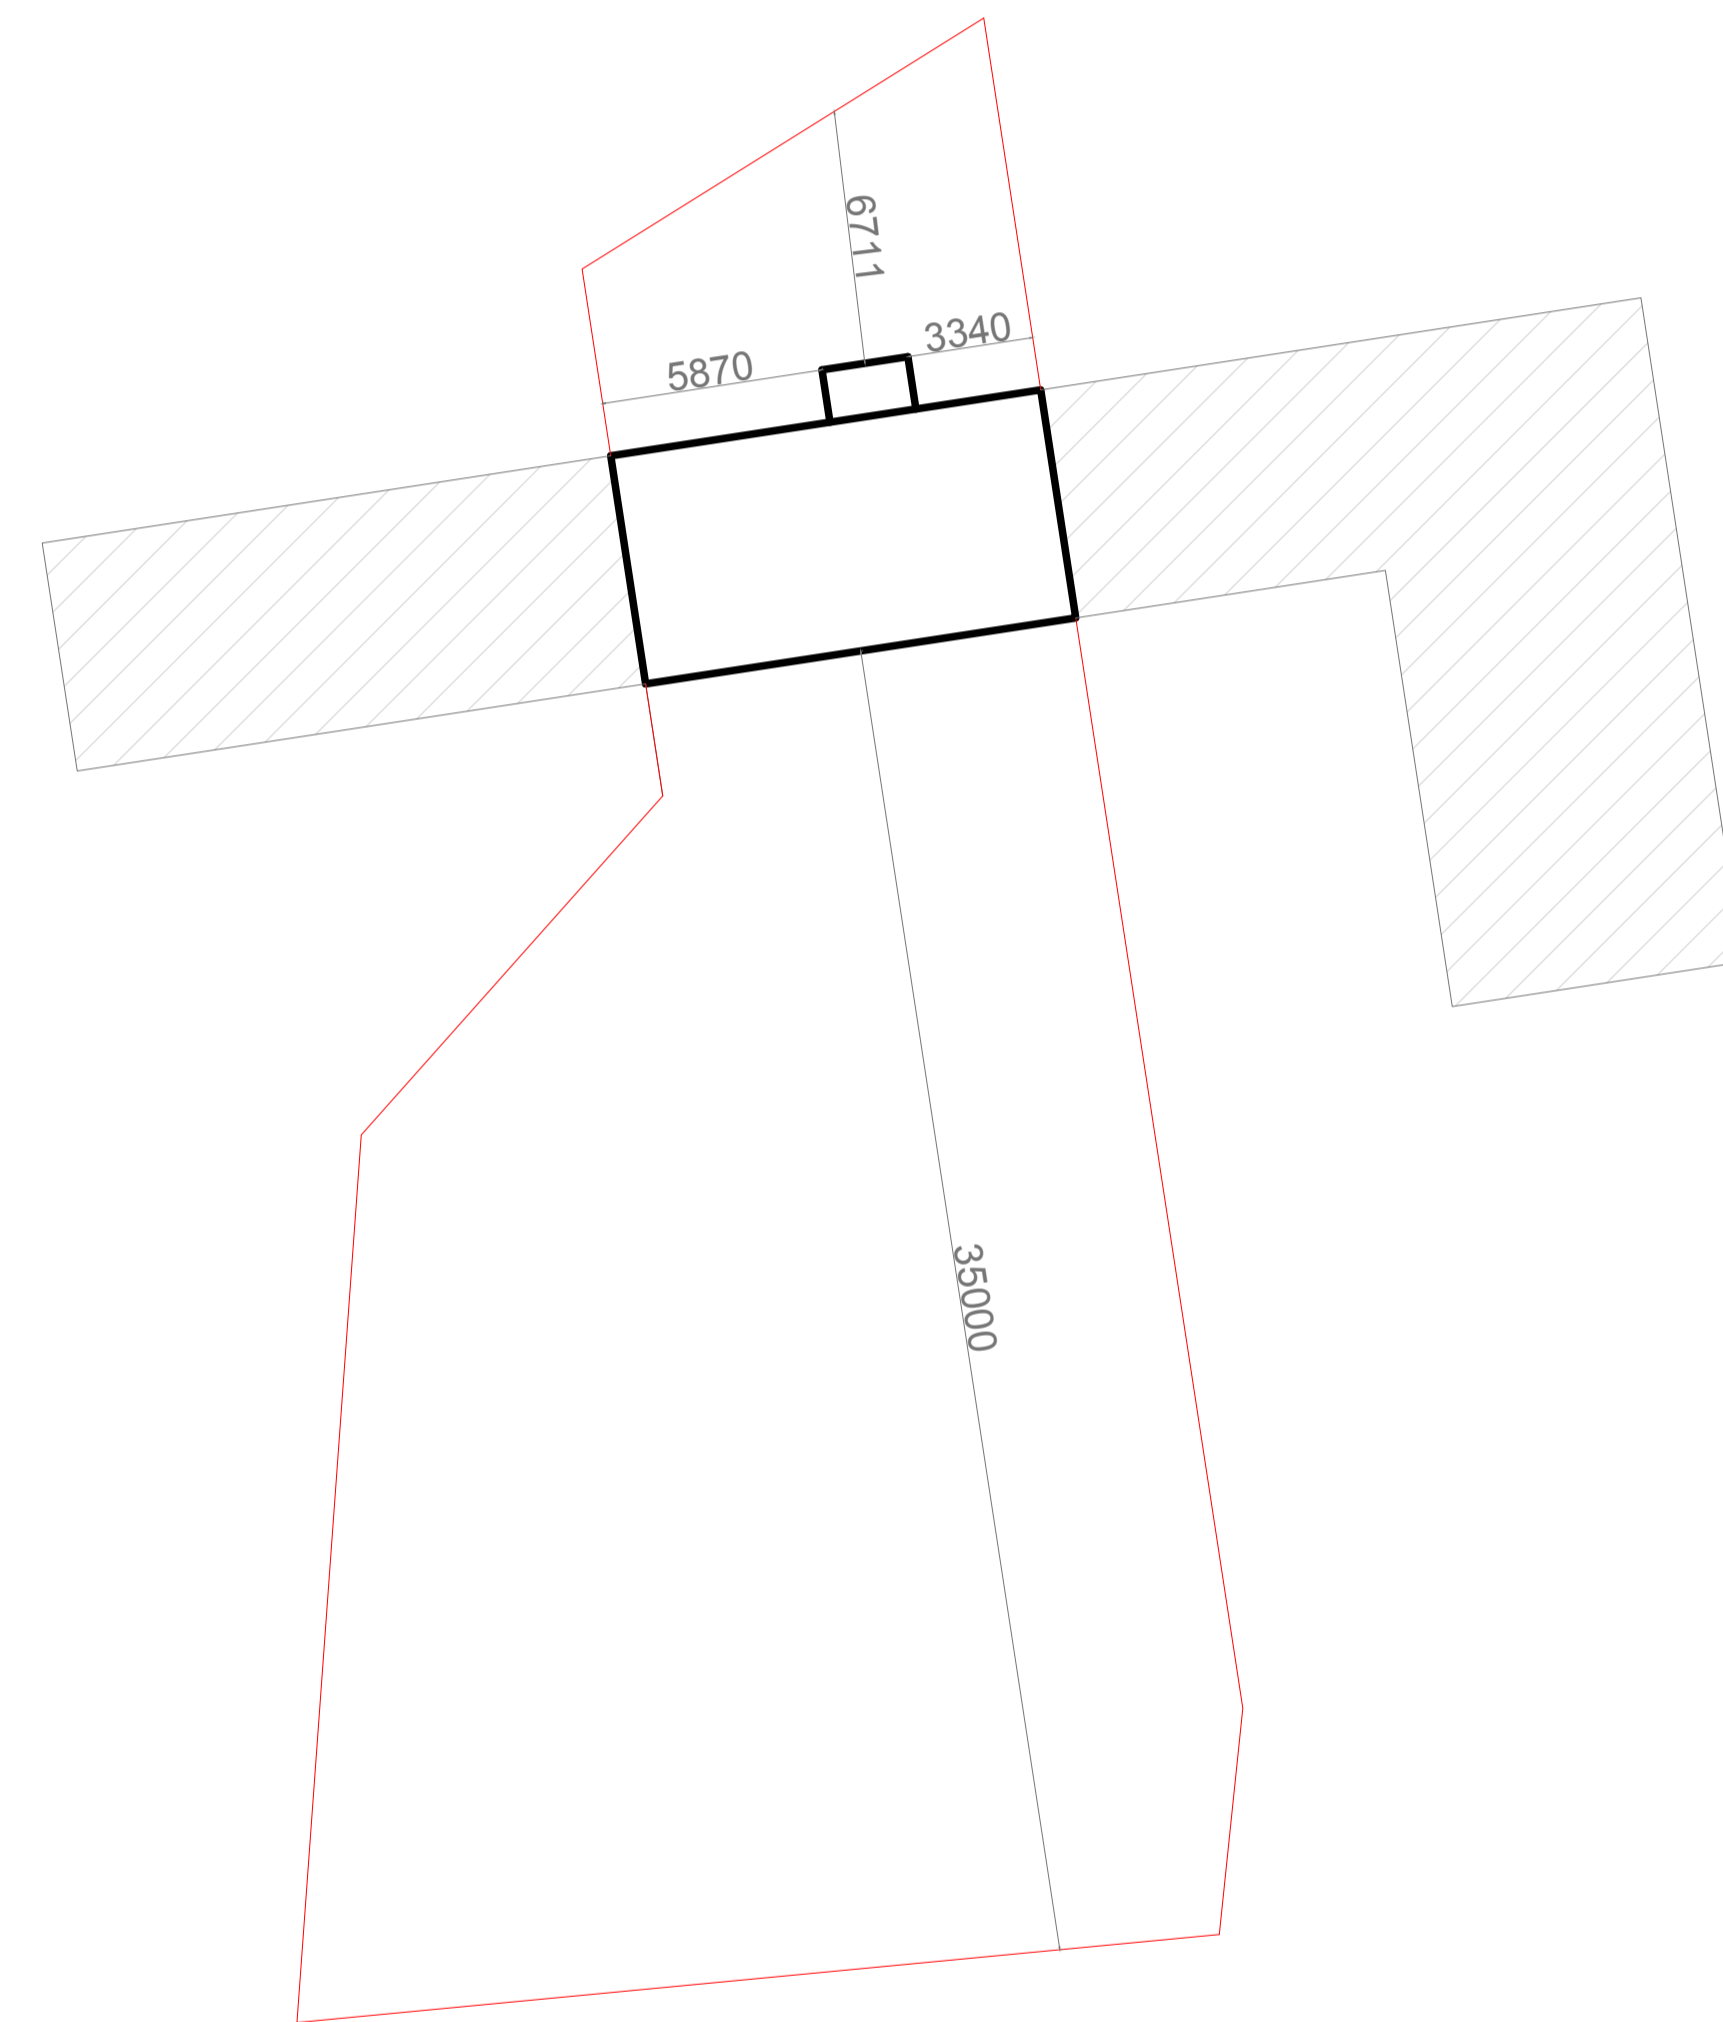

Proposed site plan  
Scale: 1:200 @ A1

Notes:

Do not scale off drawing. Indicative for planning purposes only.

Proposed Alterations

Site address:  
9 The Dene  
Hurst Green  
BB7 9QF

Produced for: Mark Lincoln

Produced by Daniel Noblett  
DWG REF: DWG3:2025-21[REV 2]

Title: Existing and proposed site plans

|                      |                               |
|----------------------|-------------------------------|
| Scale:<br>1:200 @ A1 | DWG No: 3<br>Date: 19/09/2025 |
|----------------------|-------------------------------|

