



Existing Ground Floor Plan Scale 1:100

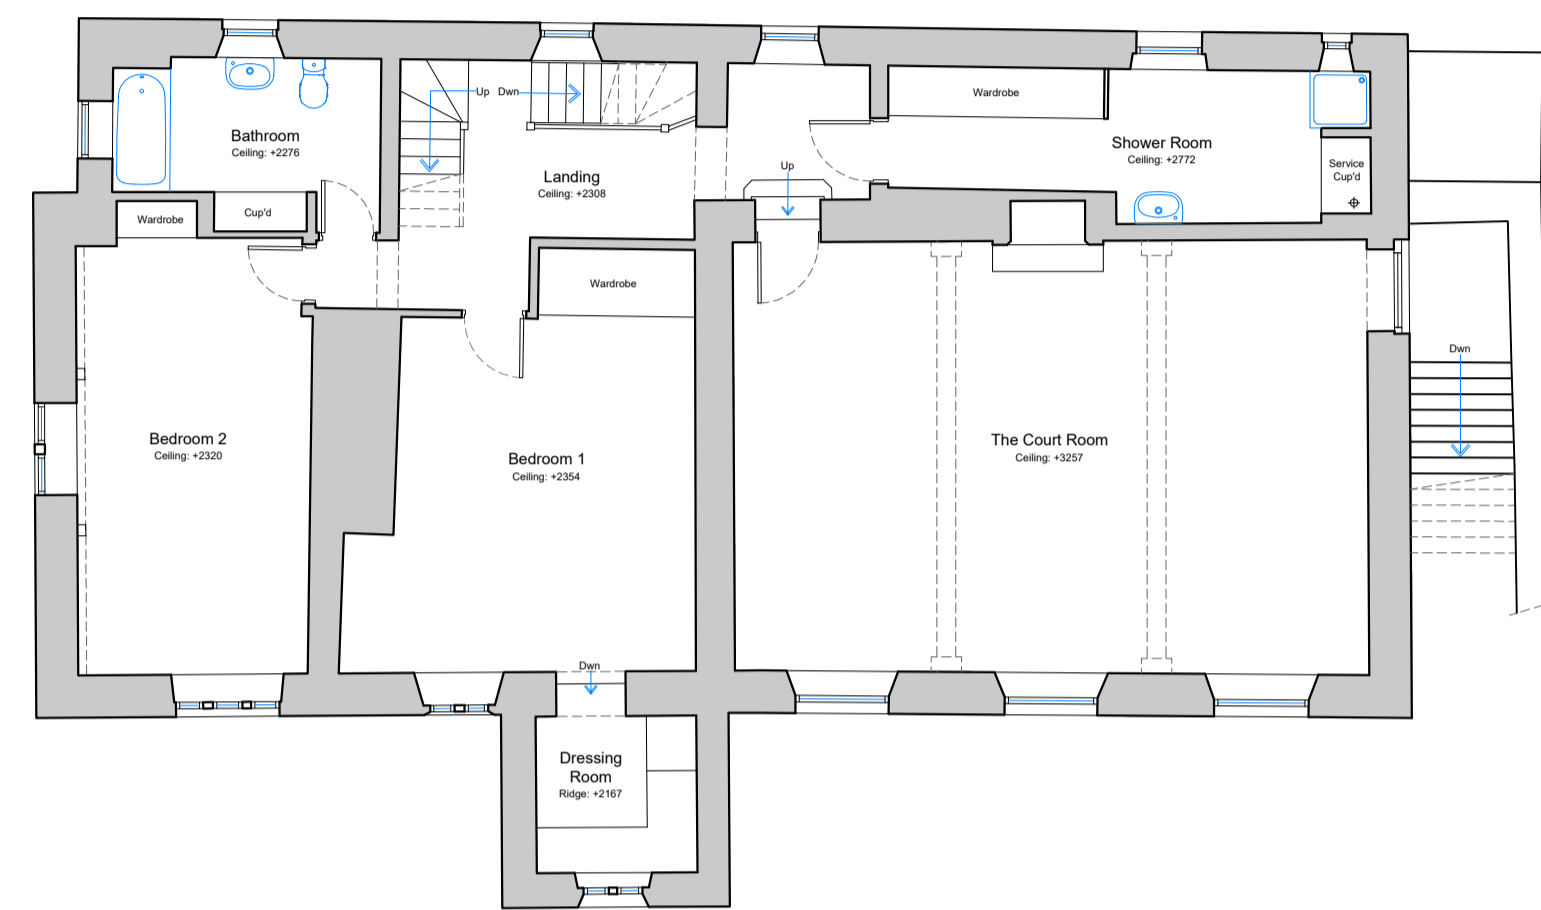


Existing First Floor Plan Scale 1:100

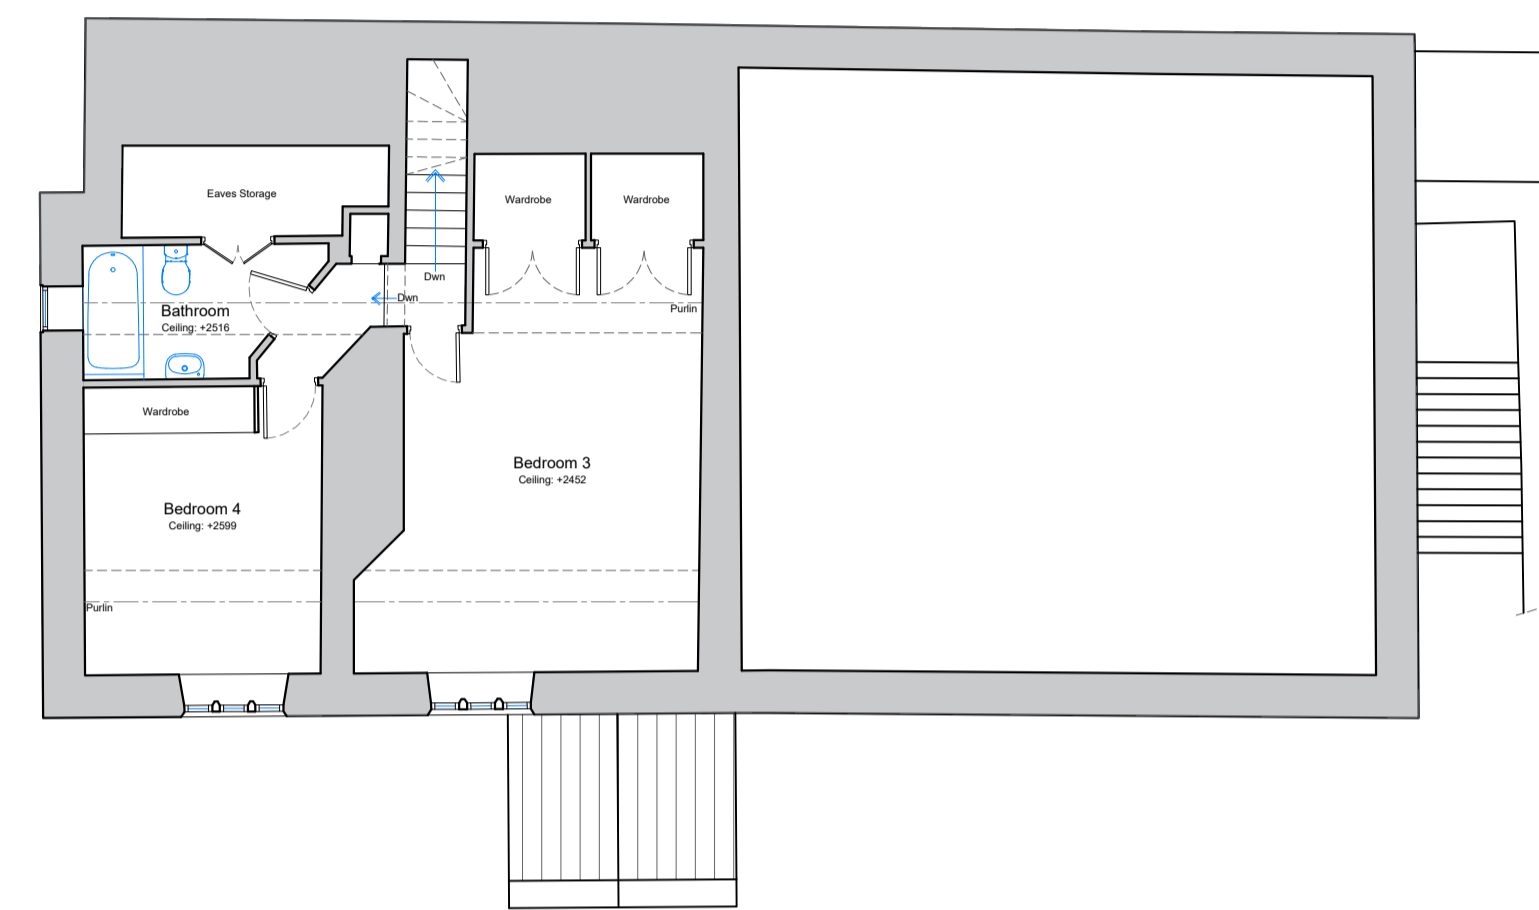


Existing Second Floor Plan Scale 1:100




92.00m above OS Datum  
South Elevation

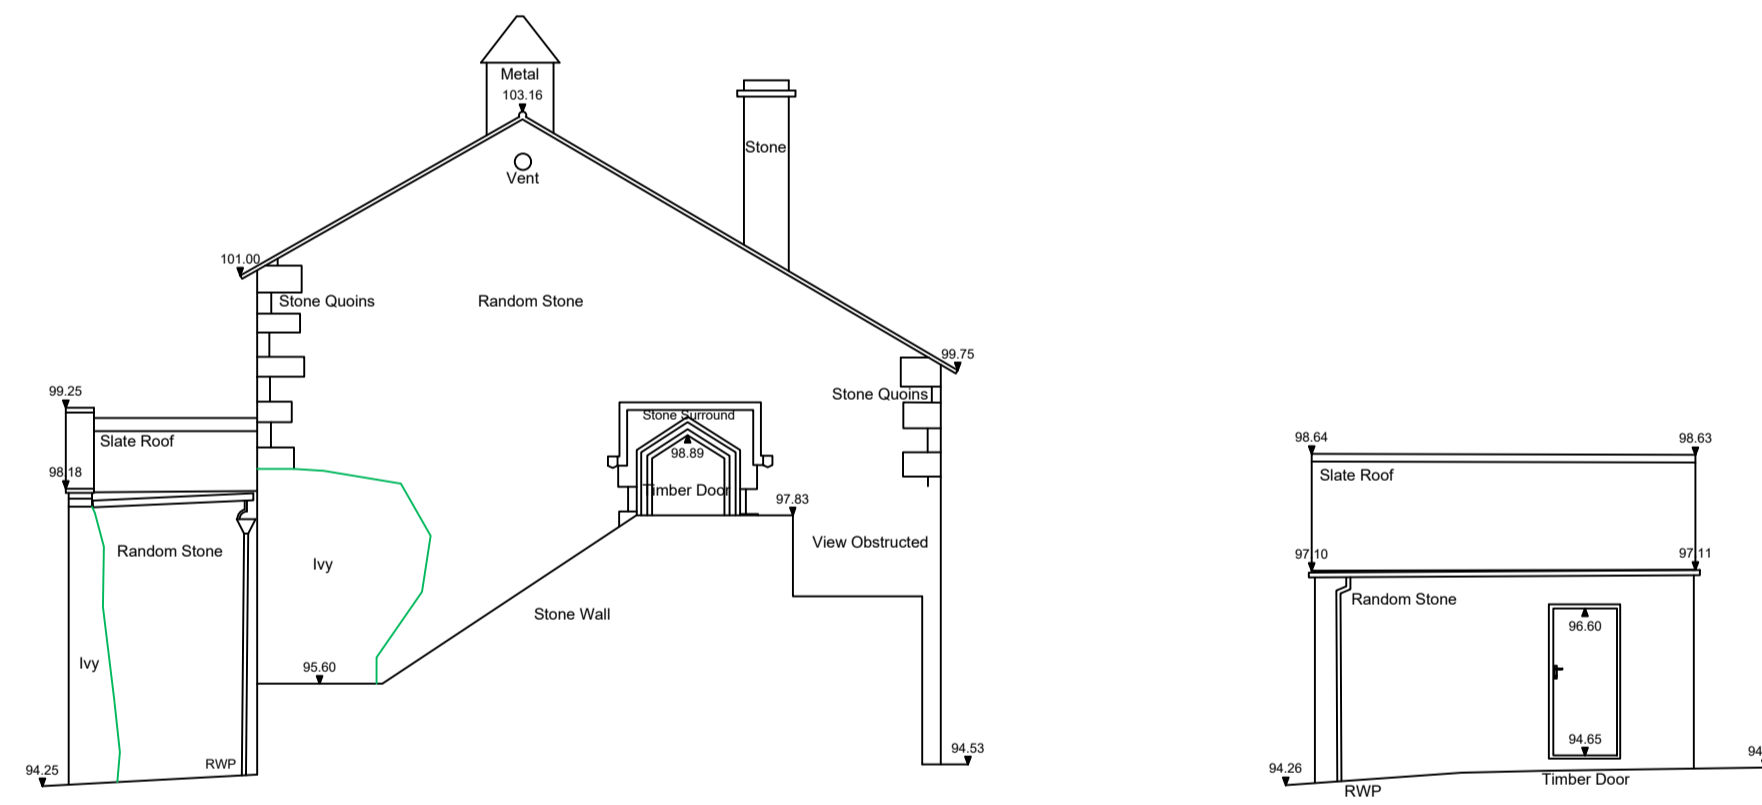


92.00m above OS Datum  
East Elevation

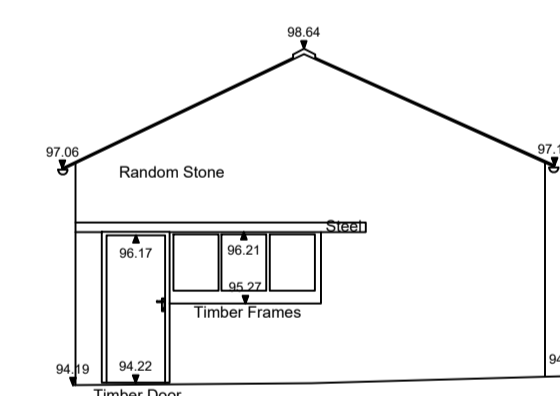


92.00m above OS Datum  
South Elevation

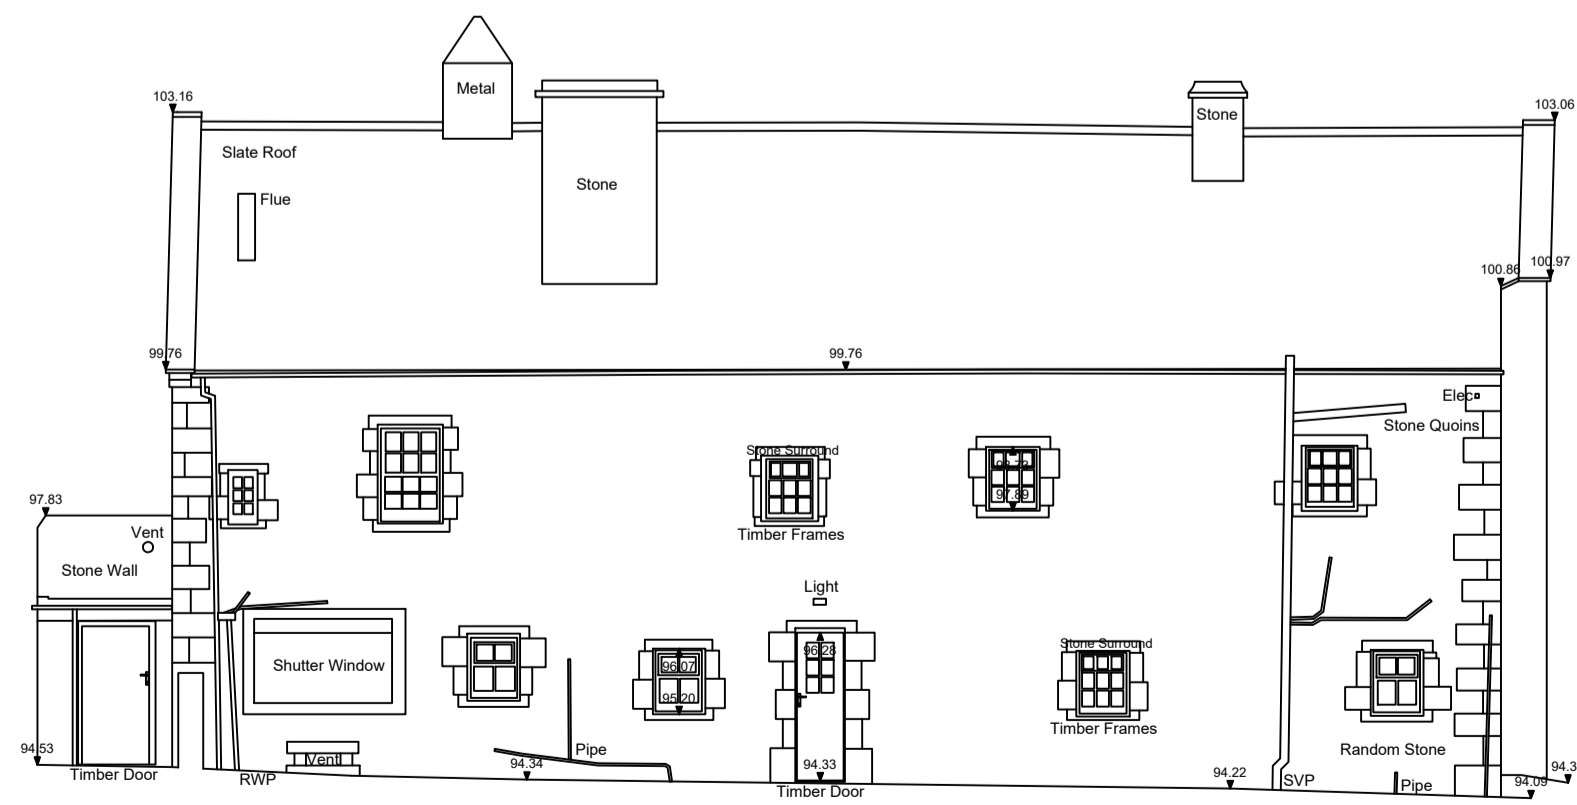

92.00m above OS Datum  
North Elevation

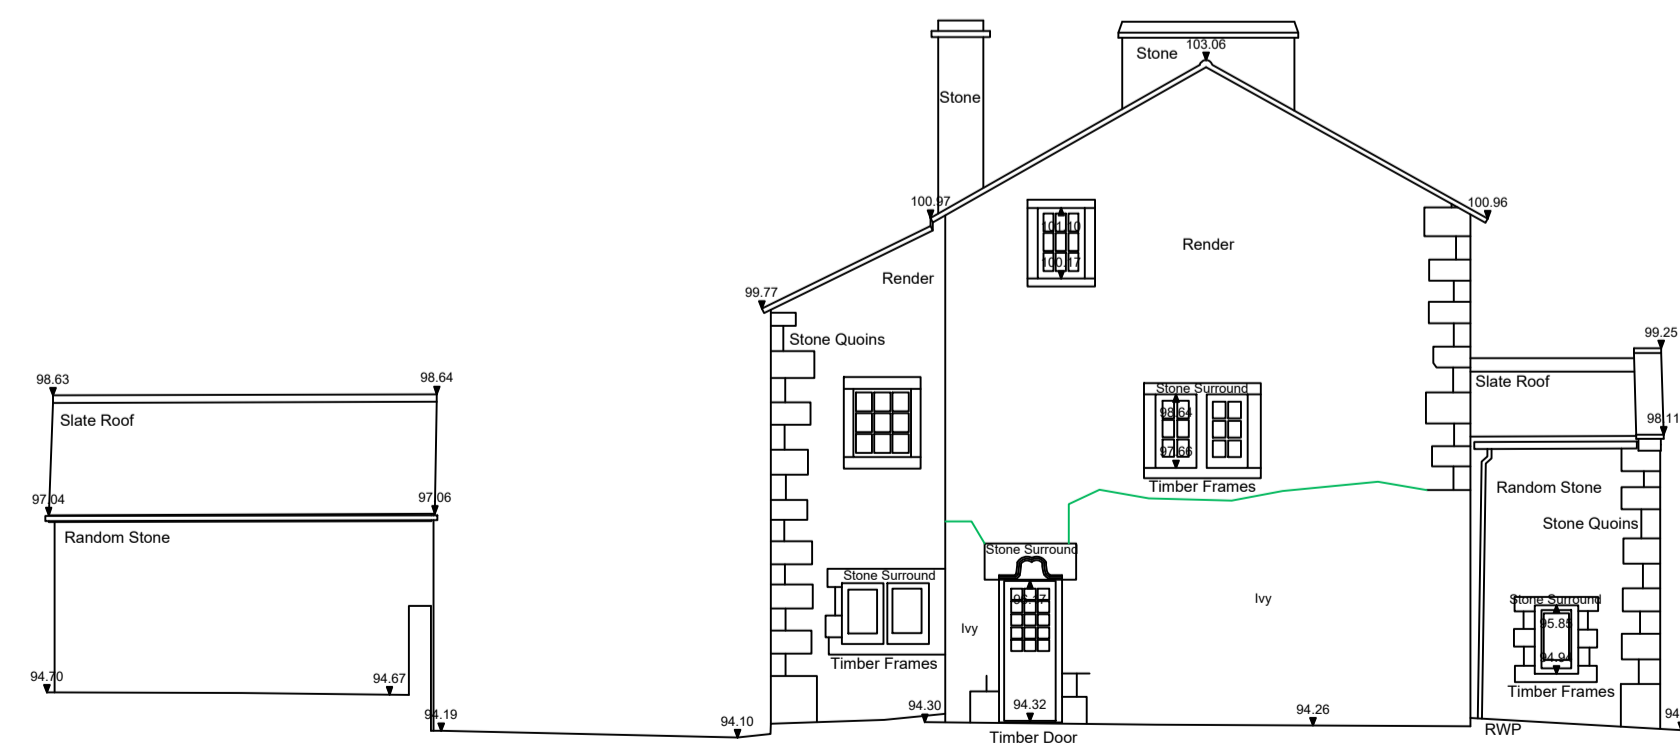

92.00m above OS Datum  
West Elevation

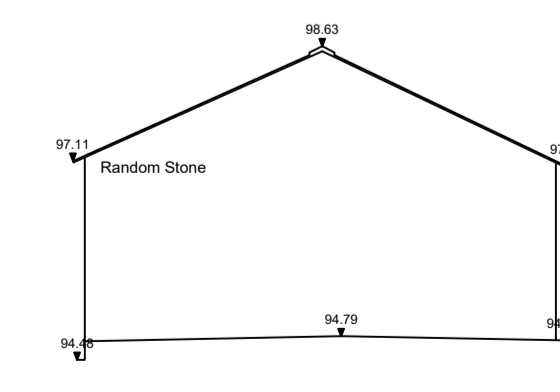

92.00m above OS Datum  
North Elevation

Client  
Mr and Mrs Shepherd

Job Title  
Proposed Extensions and Alterations to  
The Court House  
Bolton by Bowland

Drawing Title  
The Court House  
Existing Floor Plans and Elevations

Scale  
1:100 @A1

Date  
January 2025

Drawn  
TriCAD/BWT



SUNDERLAND PEACOCK & ASSOCIATES LTD.  
HAZELMERE, PEALCO ROAD, CLITHEROE  
LANCASHIRE, BB7 2AG  
T 01200 423178 F 01200 427328  
E info@sunderlandpeacock.com  
www.sunderlandpeacock.com



7184 -E03

REV