




FIRST FLOOR PLAN

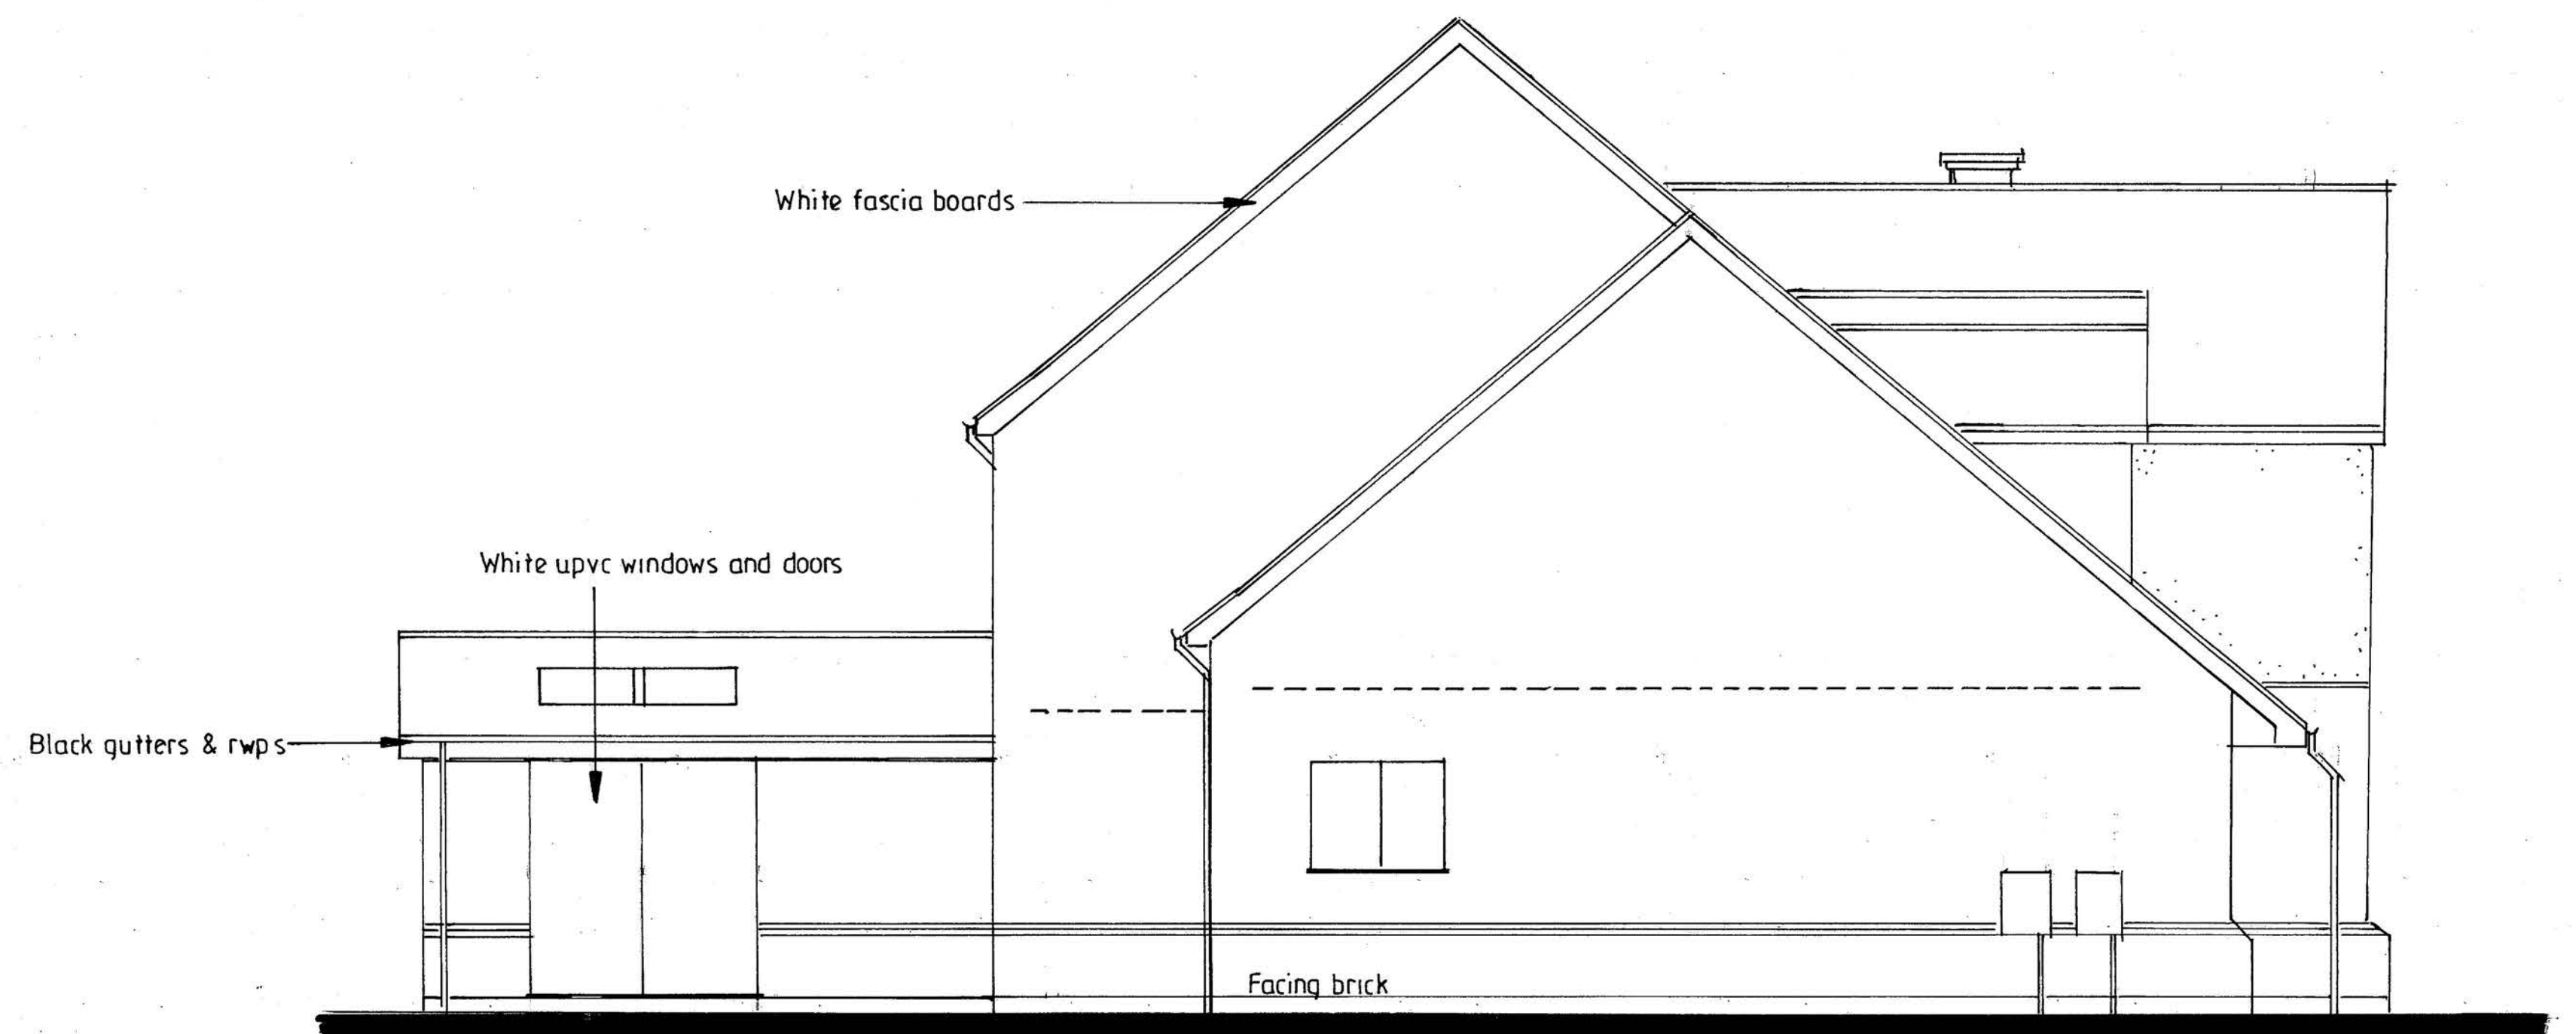

SIDE ELEVATION

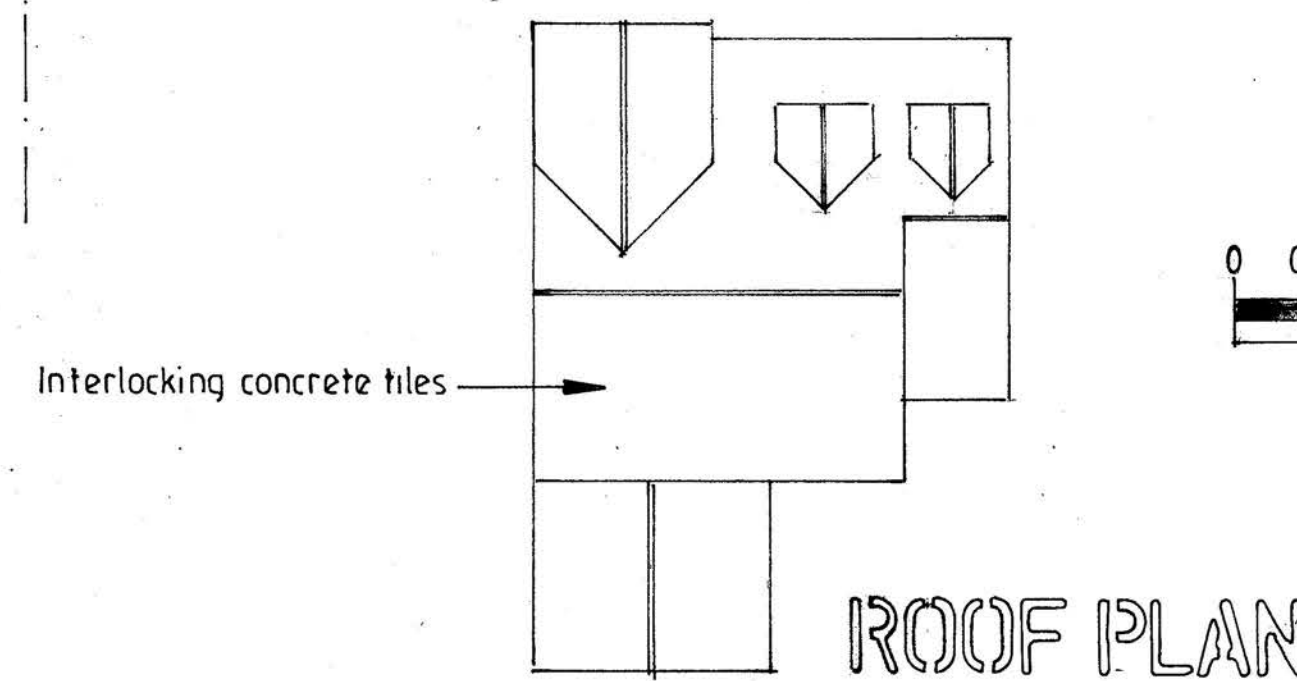


ROOF PLAN

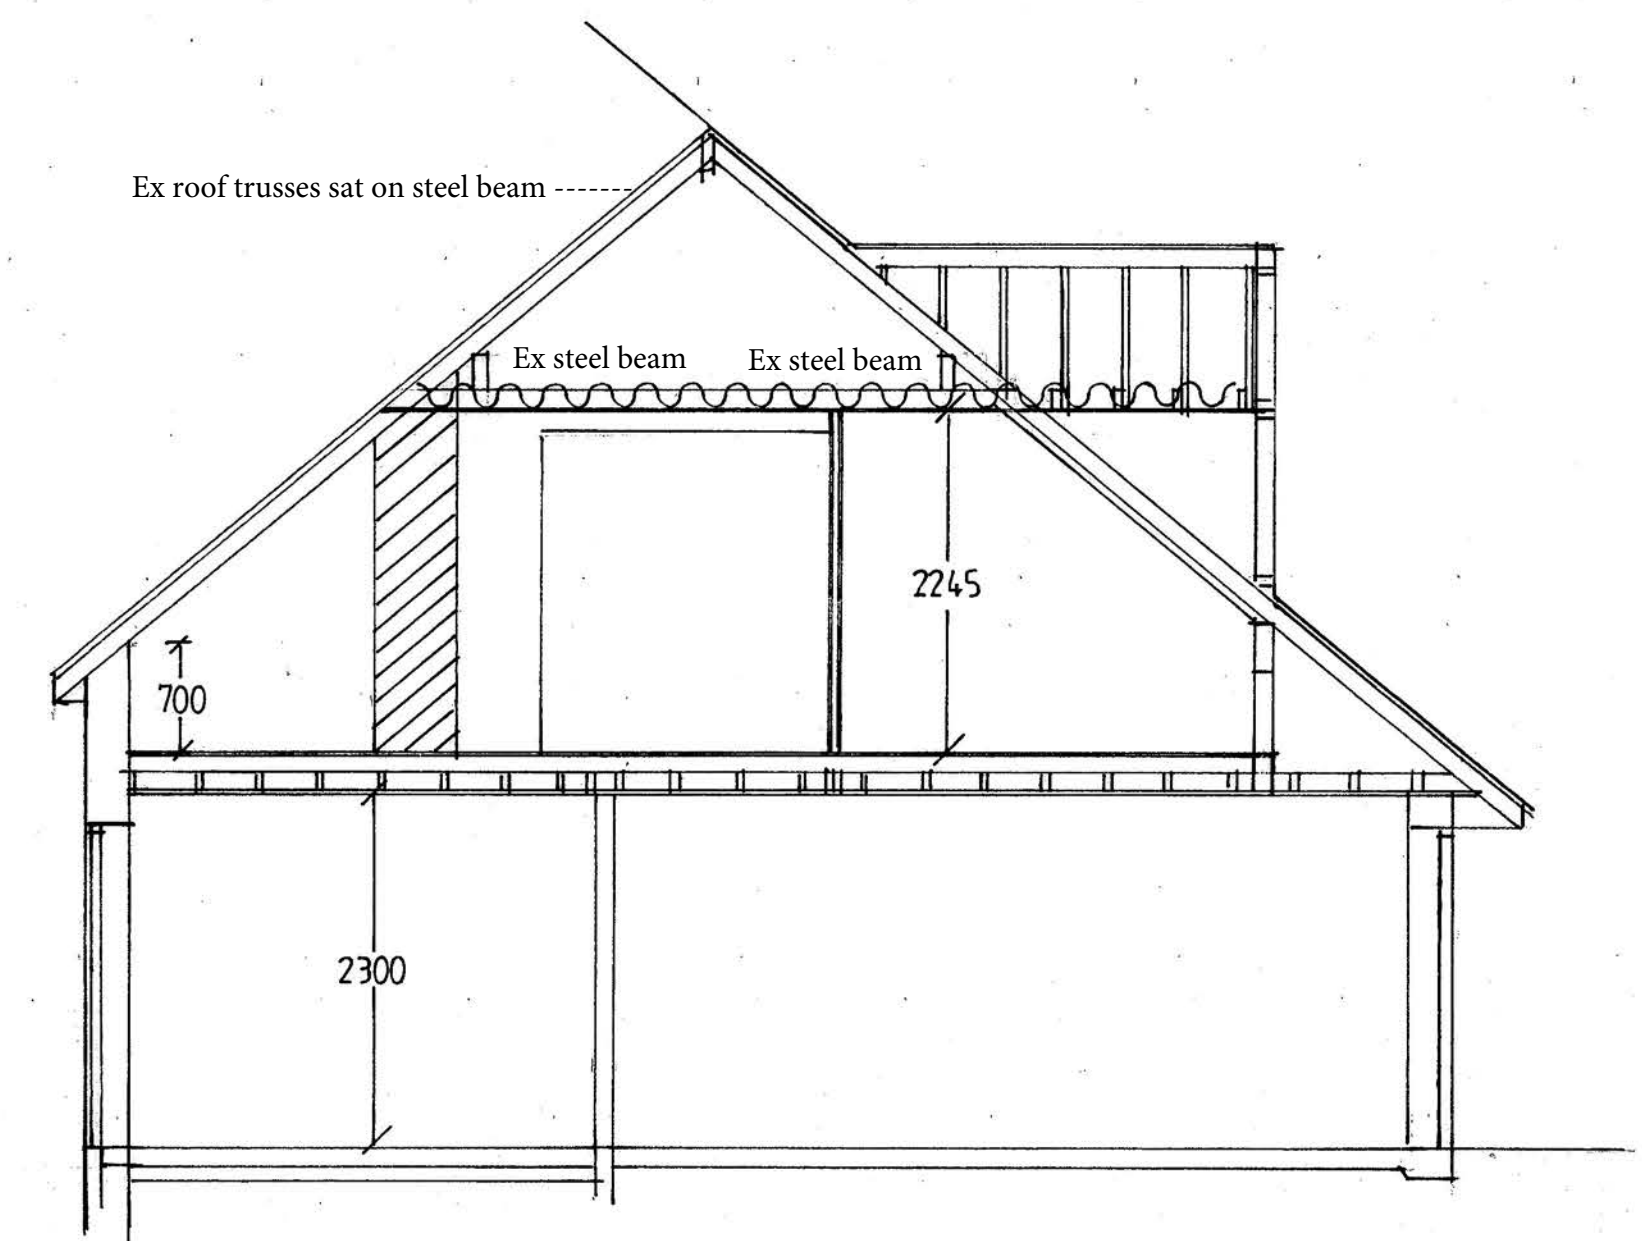

SECTION A-A


# EXISTING FLOOR PLAN, ELEVATIONS & SECTION 1:50

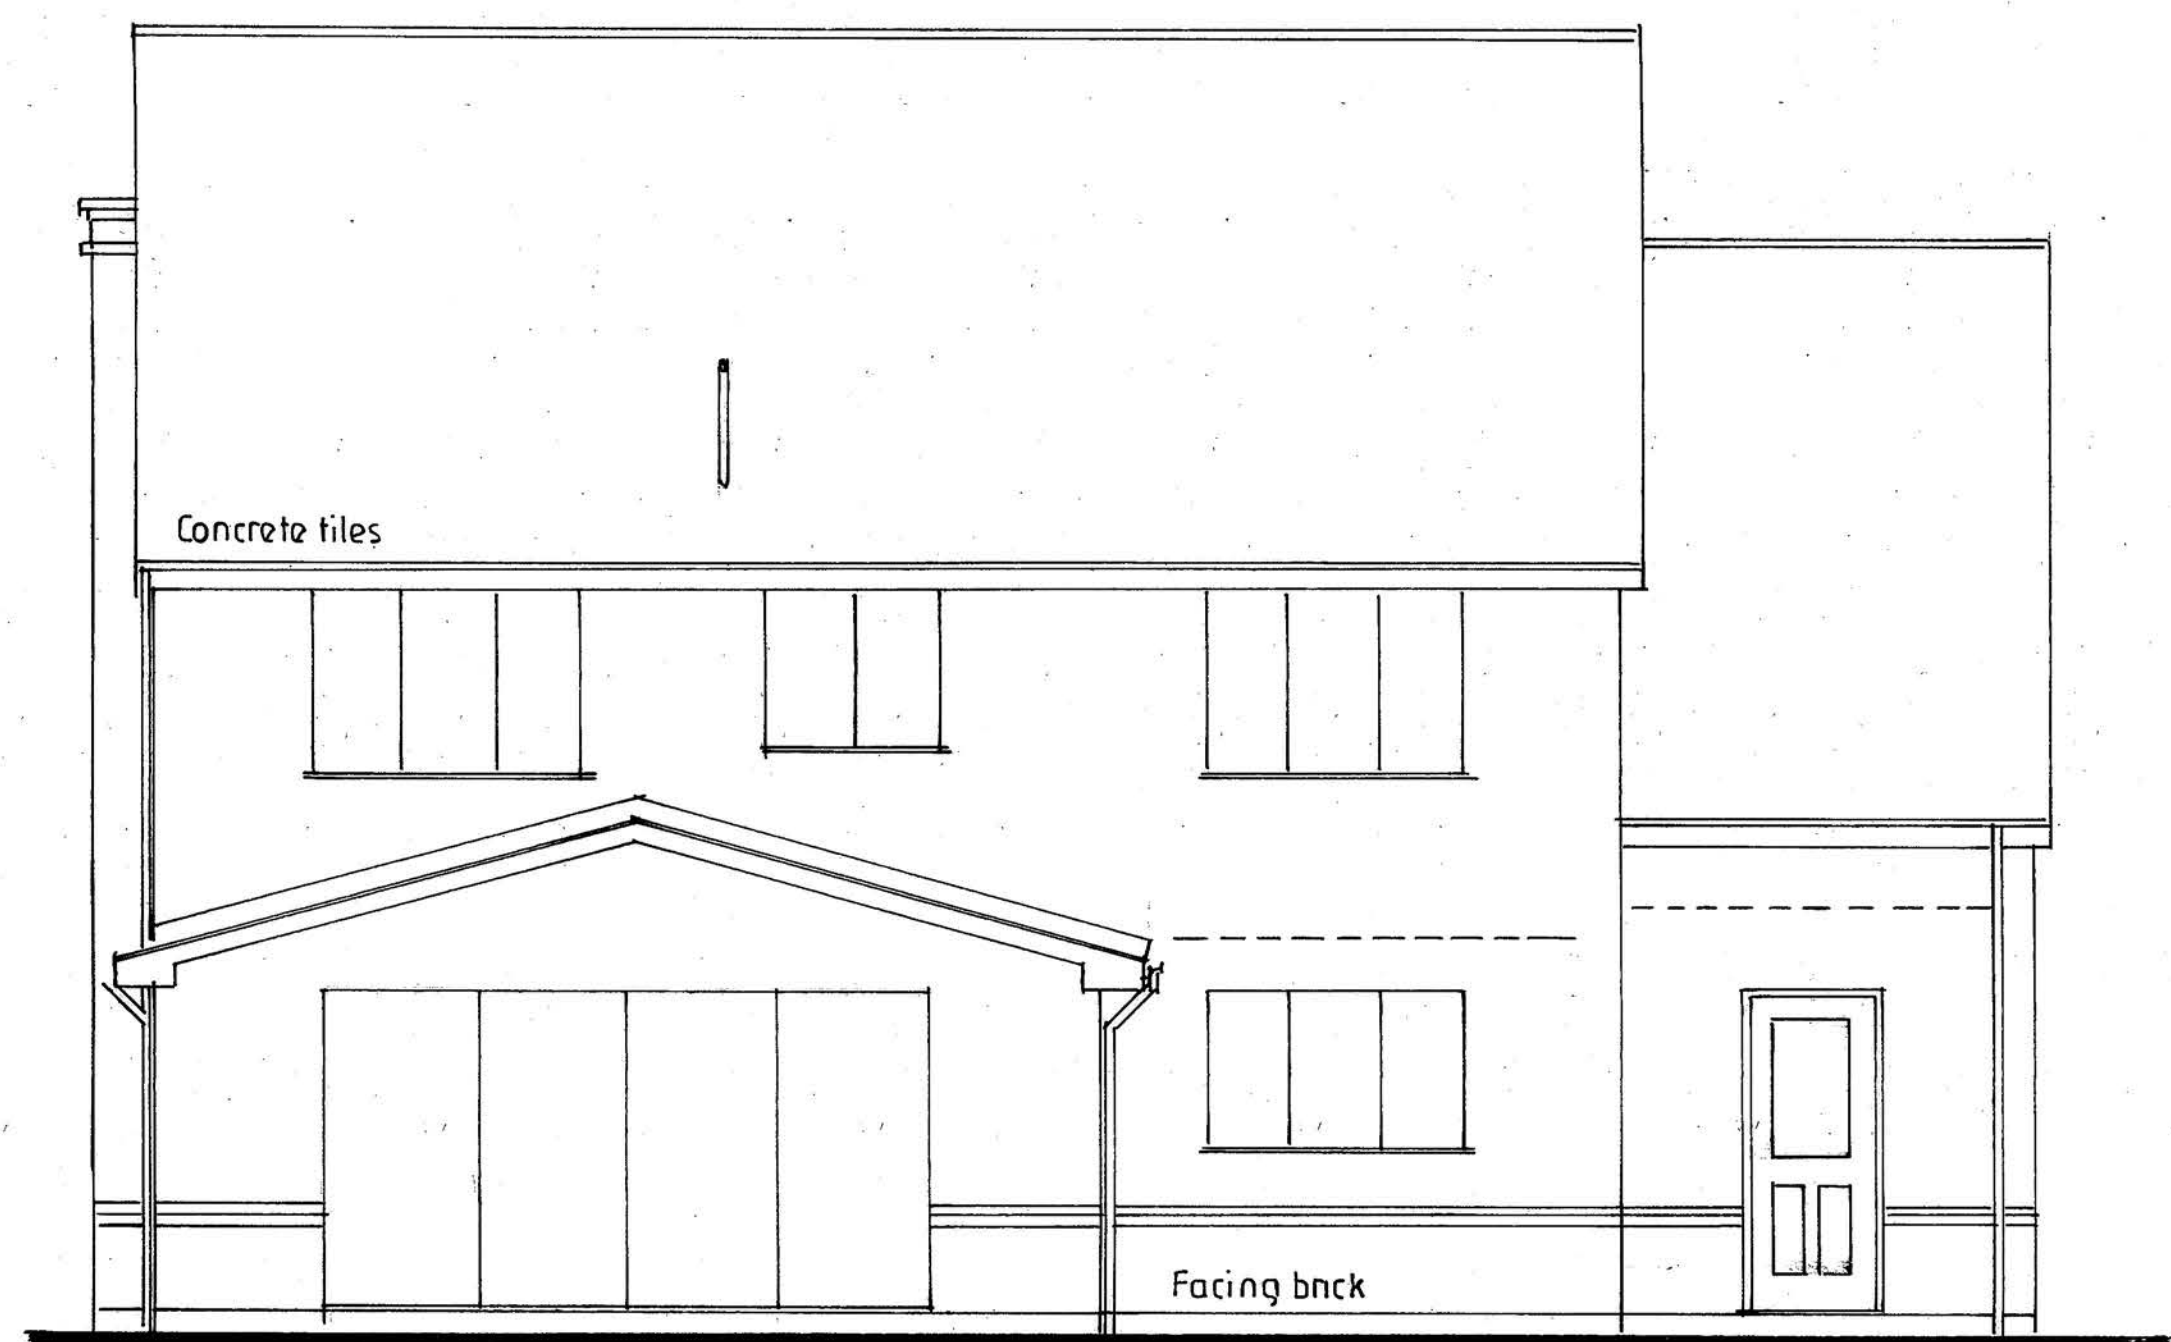

REAR ELEVATION



FRONT ELEVATION

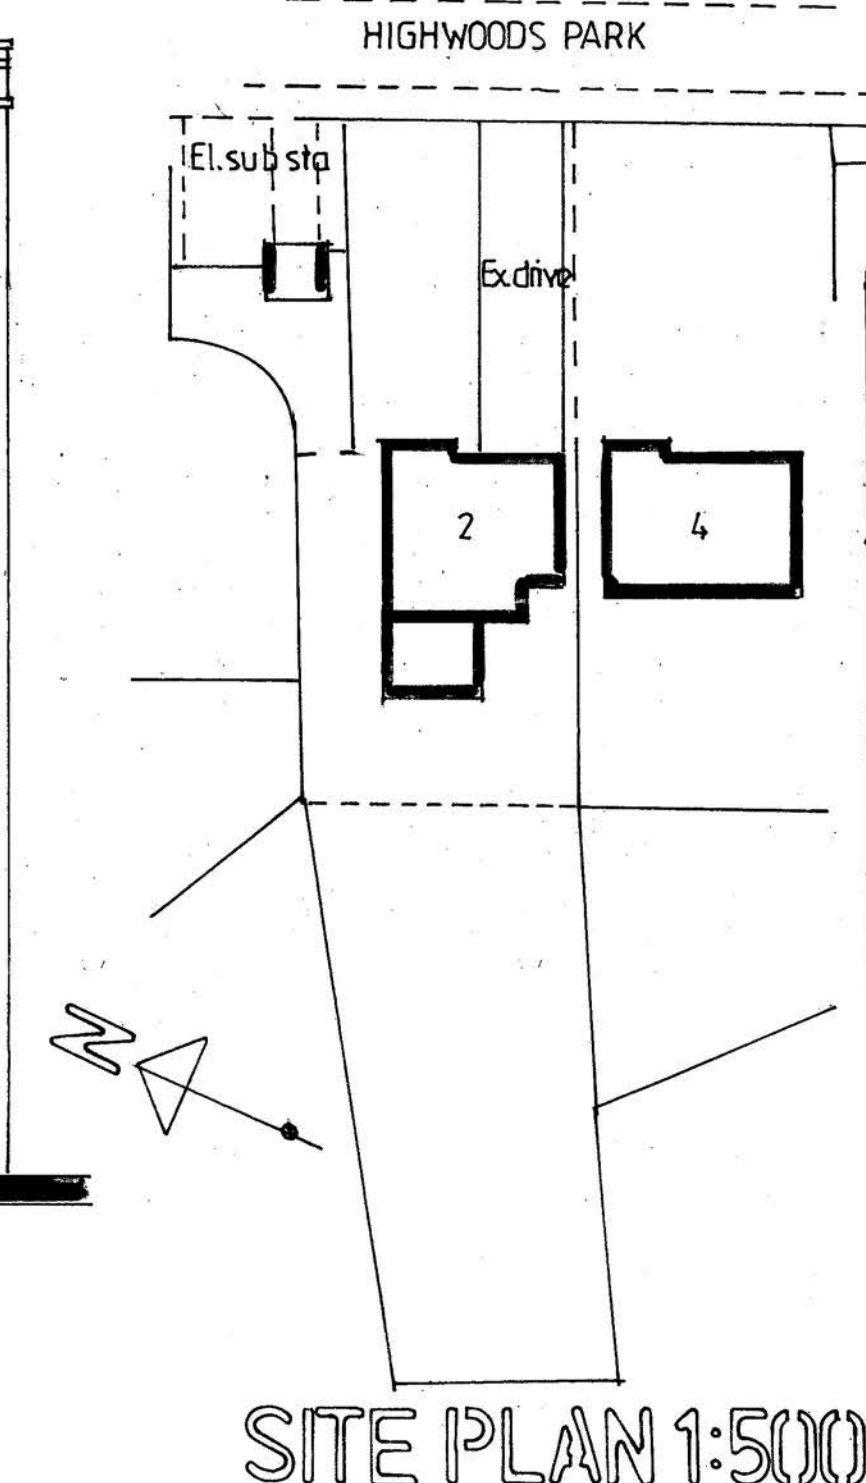

SITE PLAN 1:500

## PROPOSED FIRST FLOOR EXTENSION

FOR MR & MRS YULL  
AT 2 HIGHWOODS PARK  
BROCKHALL VILLAGE  
OLD LANGHO  
BB6 8HN

**AIDRIAN HUGHES**  
ARCHITECTURAL SERVICES

SCALE 1:50 1:100  
DATE APR. 2025

DRAWING NO.  
1/7/2025